



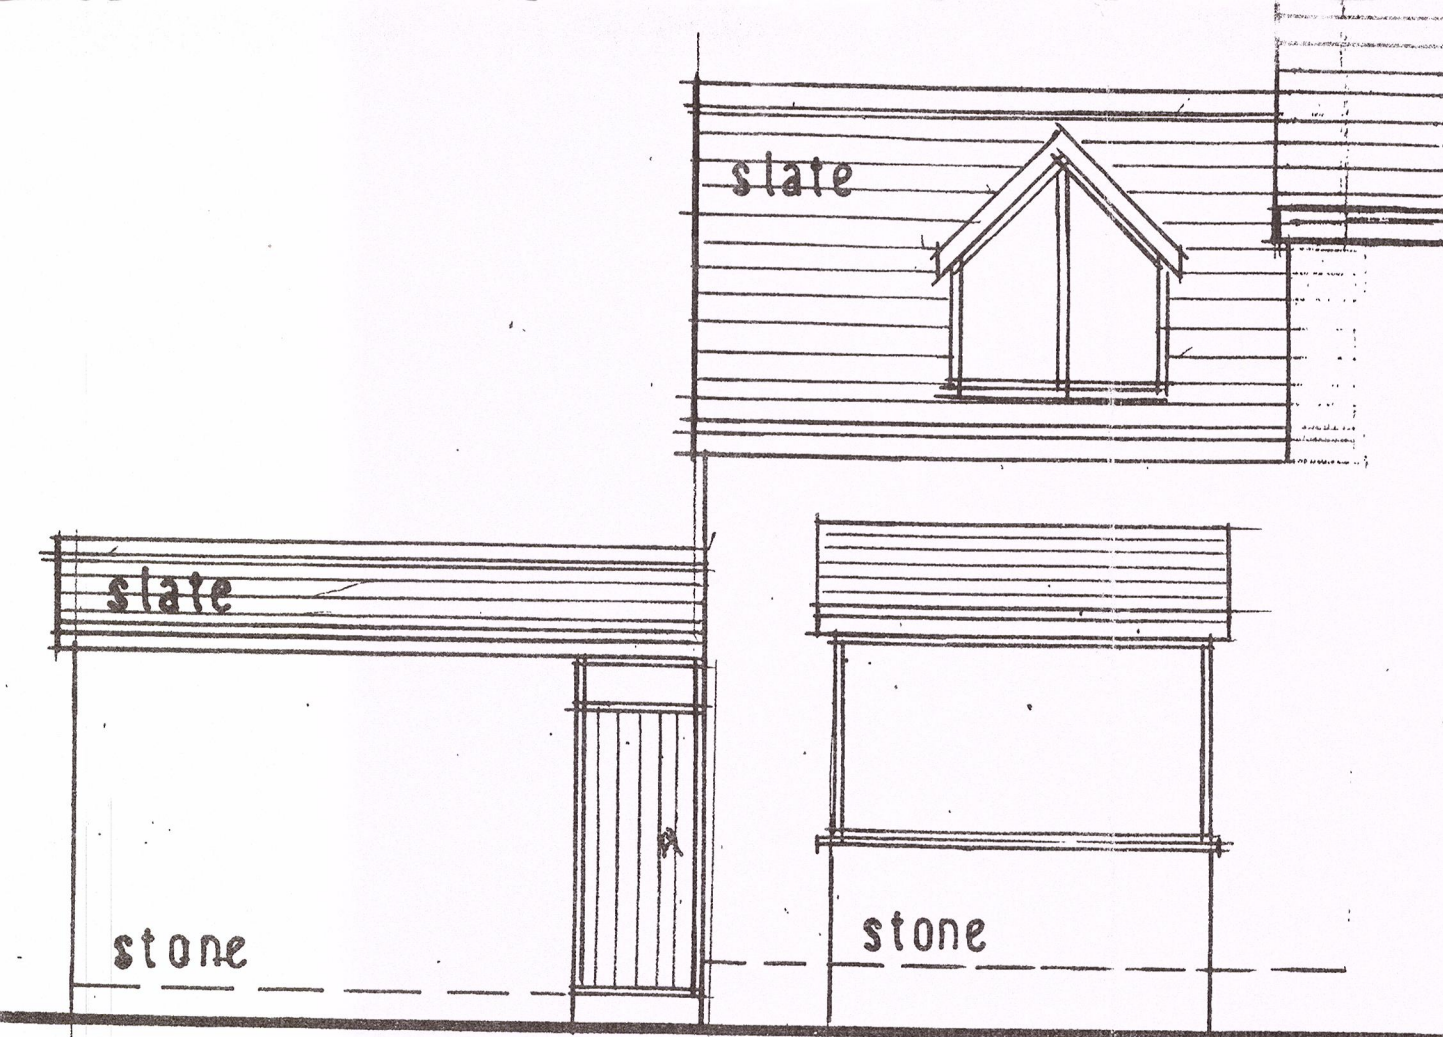


existing front elevation.




proposed front elevation

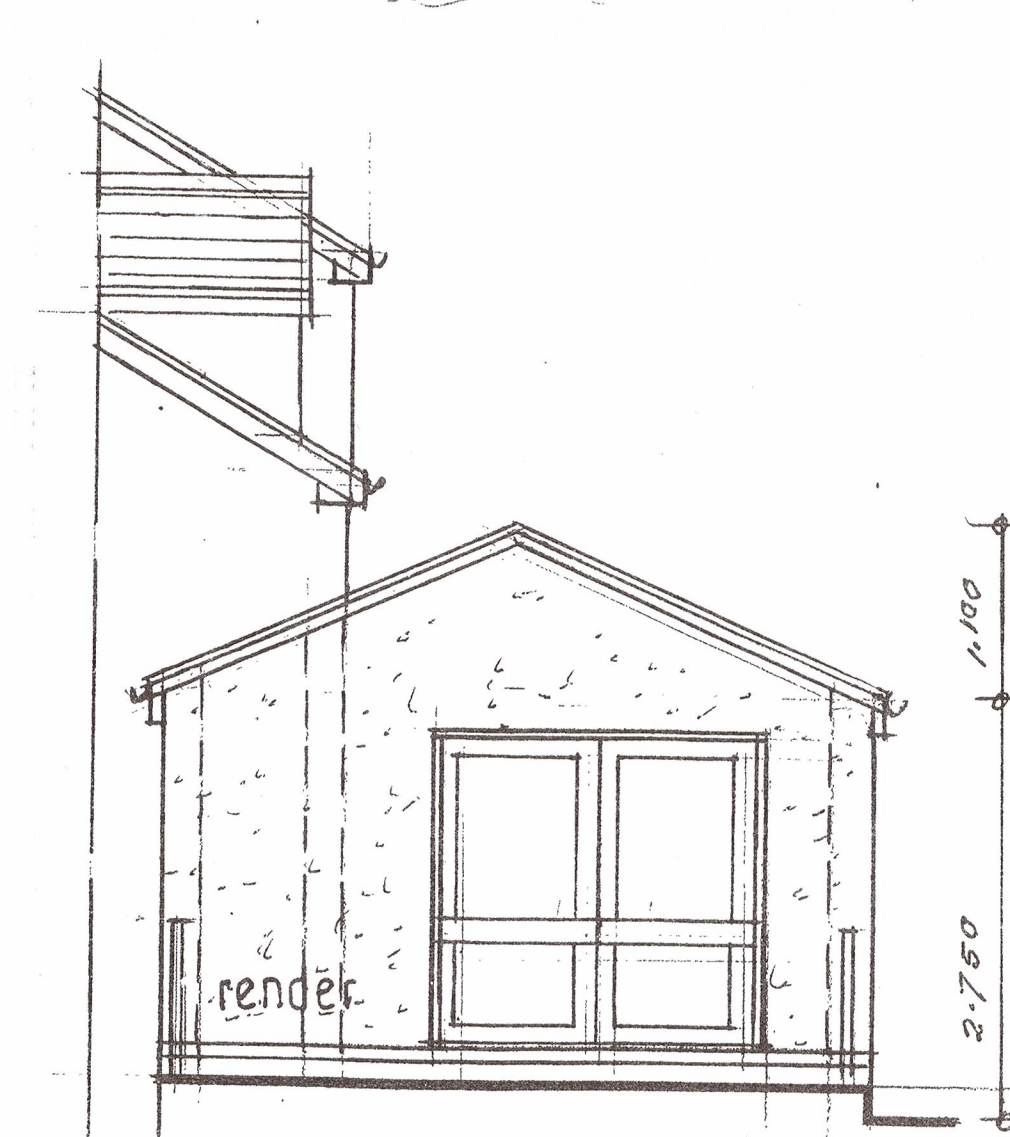


side elevation

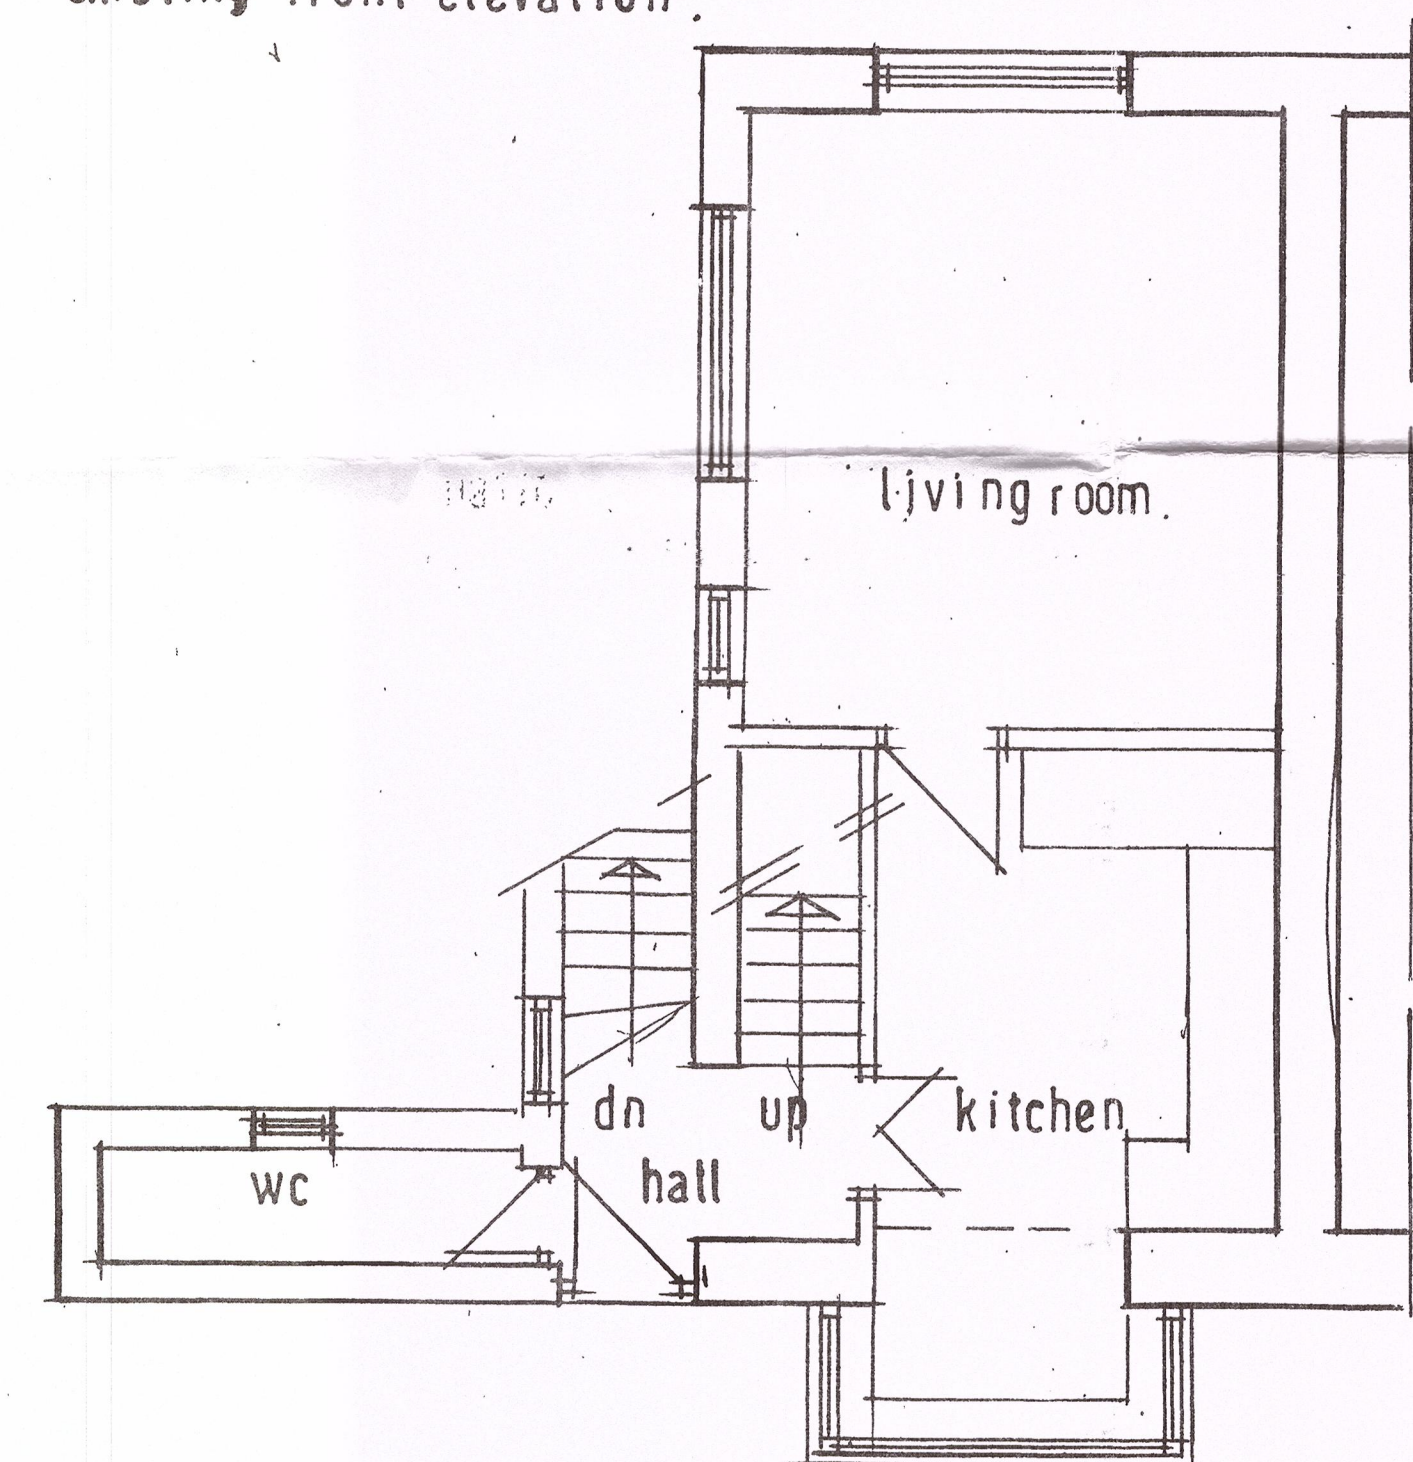

existing ground floor plan.

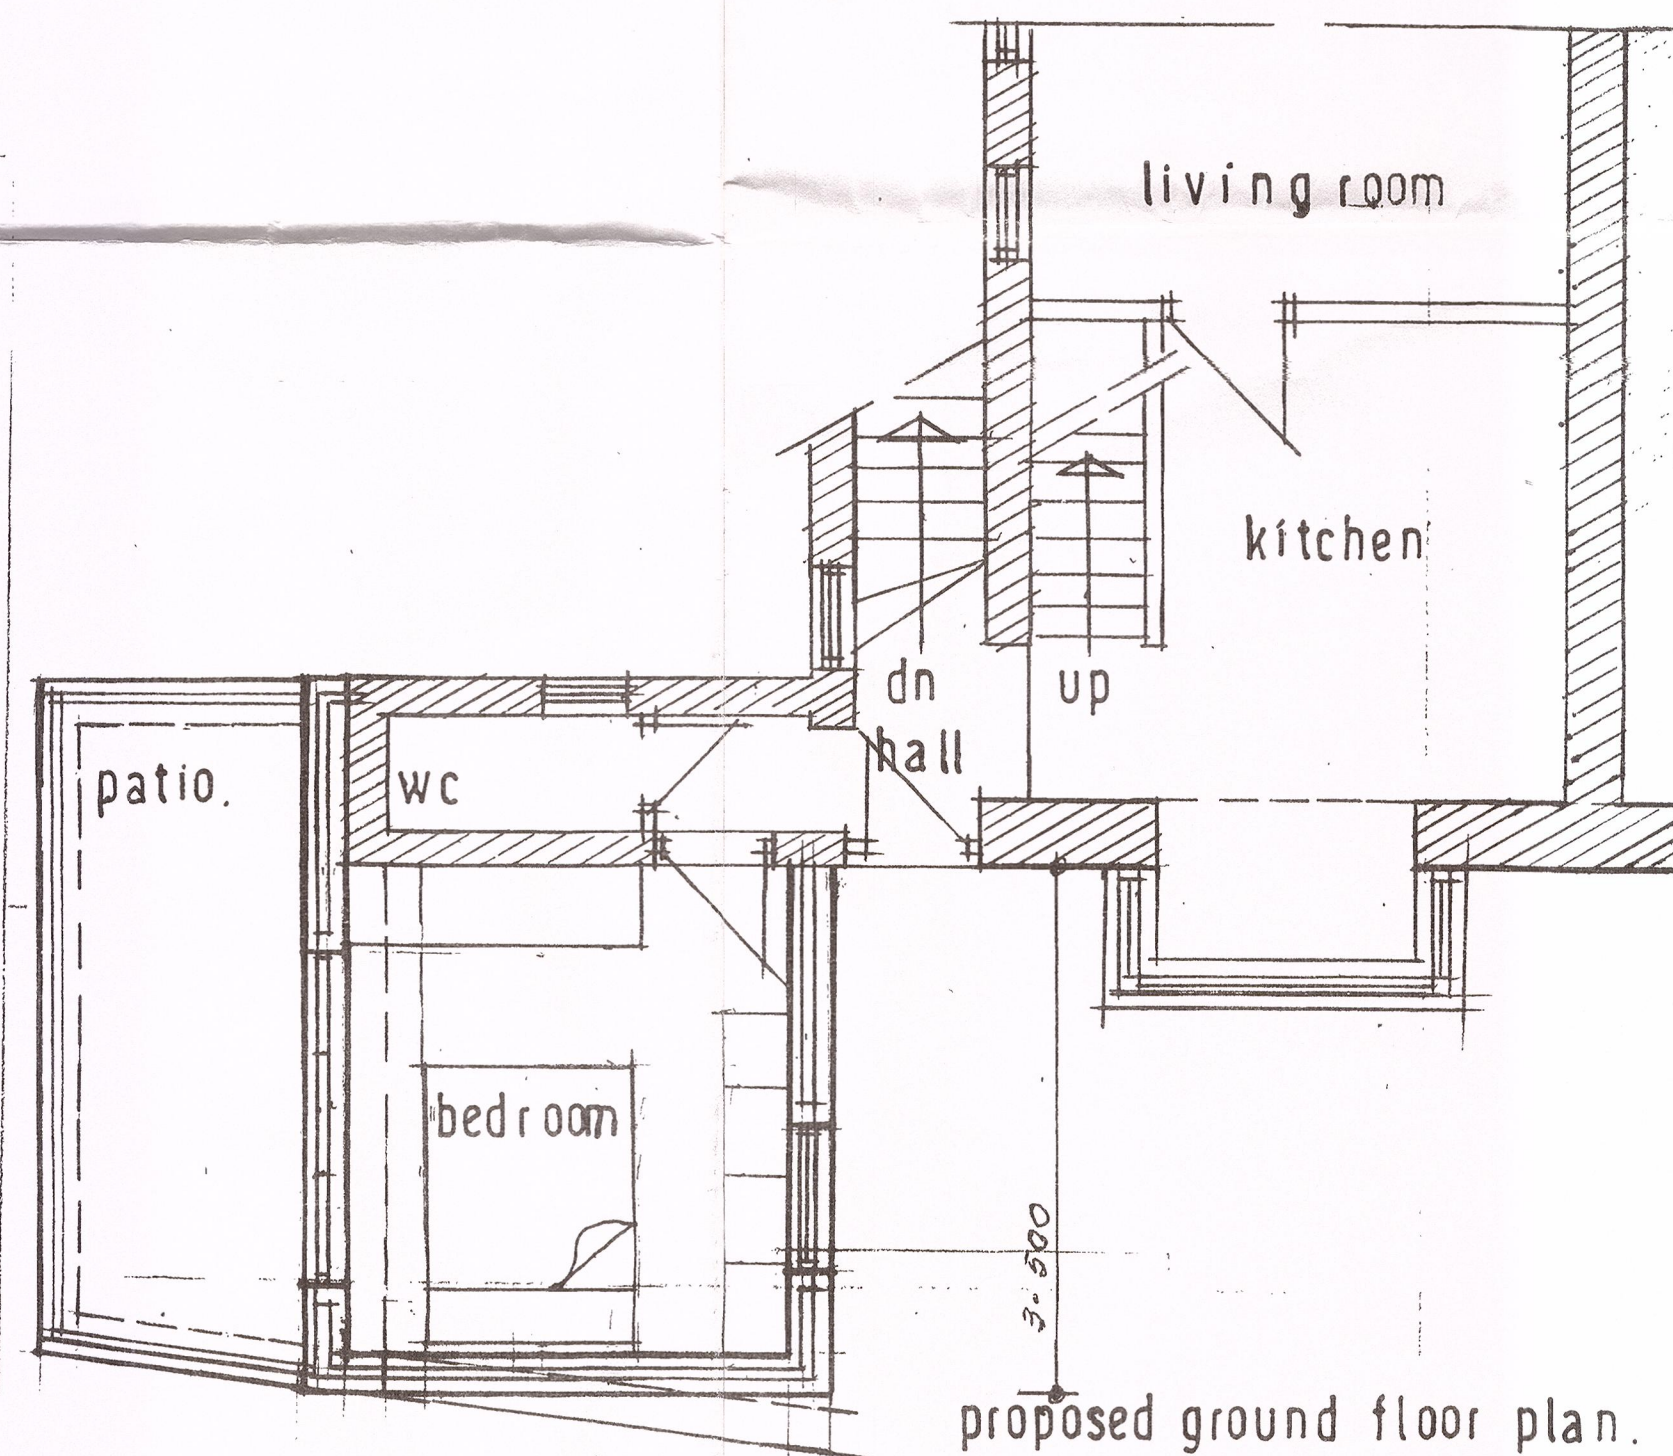

proposed ground floor plan.

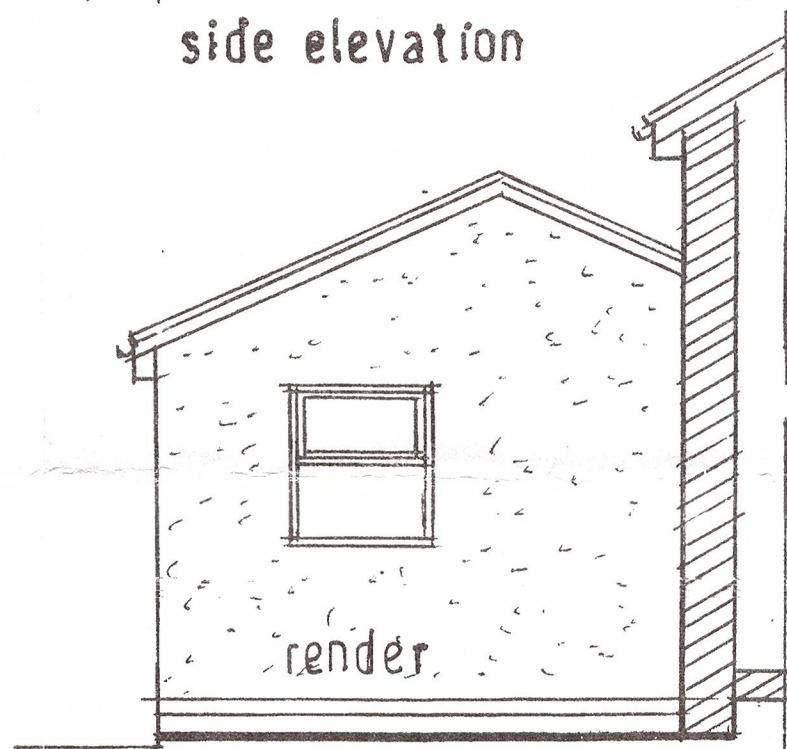

side elevation facing east.

320160929P