


This drawing is the property of IWA Architects.
 Copyright is reserved by them and the drawing is issued
 on condition that it is not copied either wholly or in part
 without the consent in writing of IWA Architects.

Dimensions should not be scaled. All dimensions to be
 checked on site by the contractor before
 commencement of the relevant part of the work

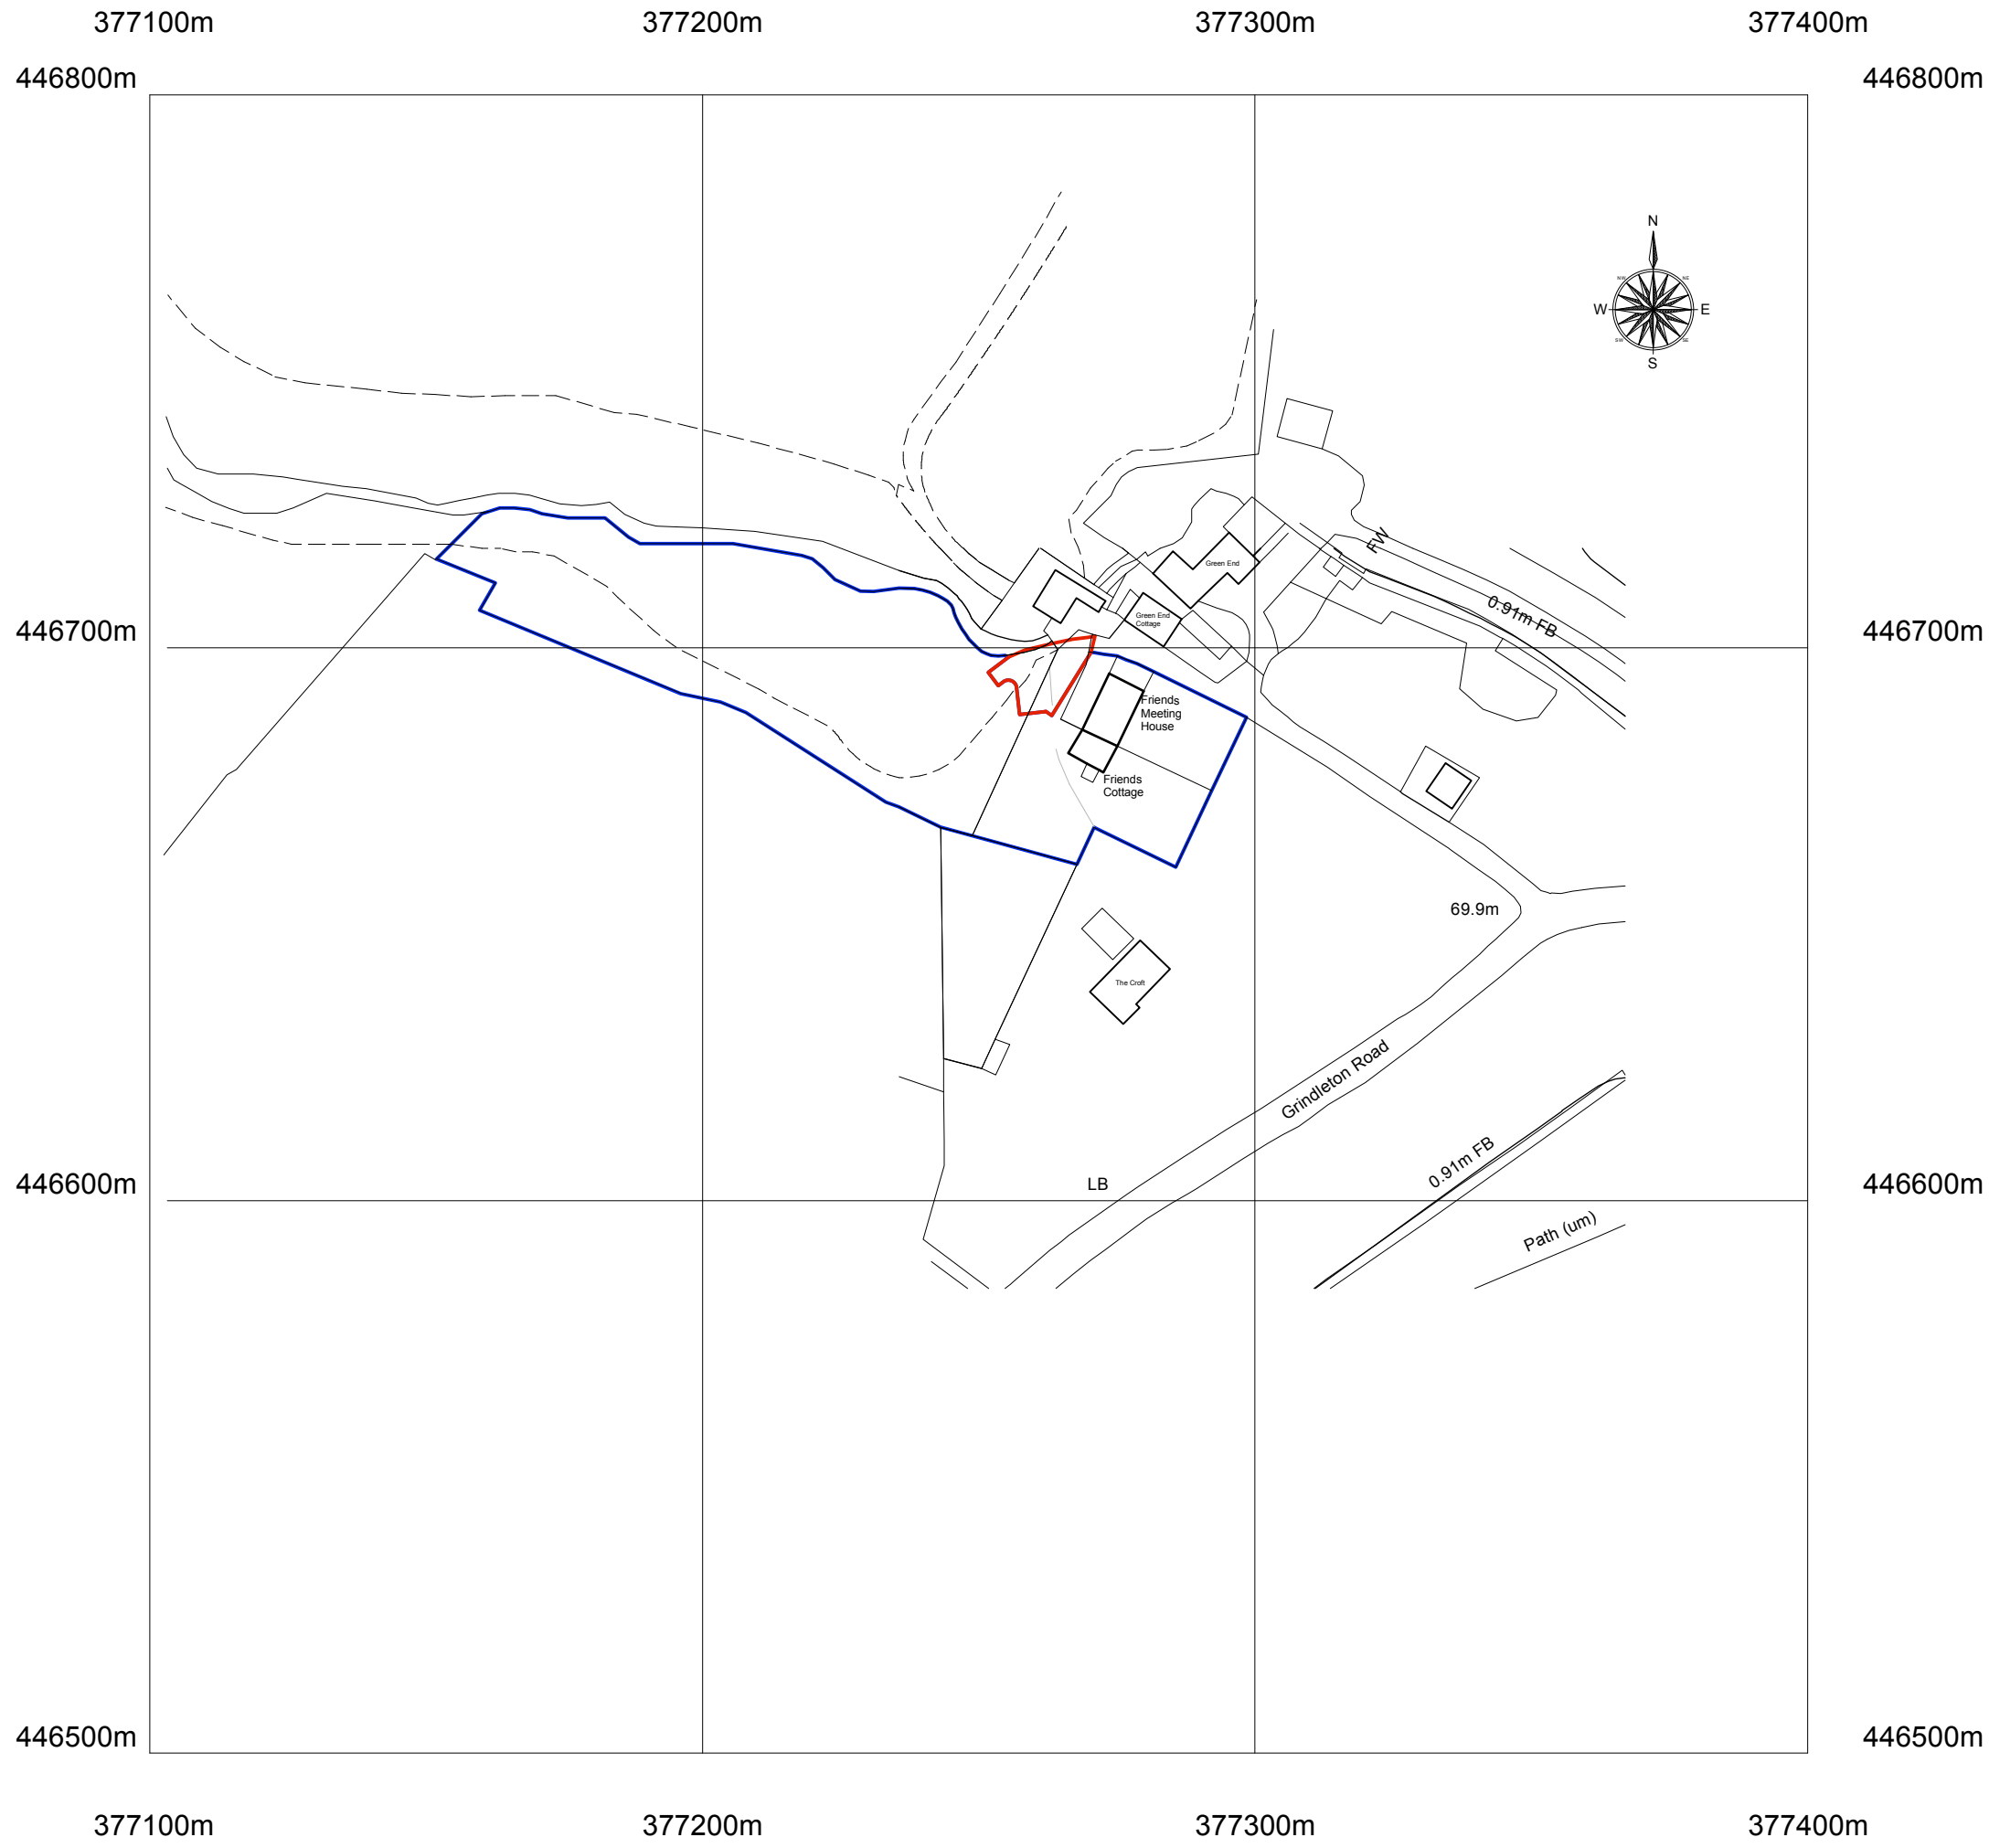

Rev	Date	Description
-	-	-

Friends Meeting House
 Grindleton Road, Sawley

Proposed OS Location Plan

Drwg. No.: 2246.OS.02 Rev.: -

Date: Sept '16 Scale: 1:1250@A3

IWA Architects

Waterloo Mill, Waterloo Road, Clitheroe, Lancashire, BB7 1LR.

t: +44 (0) 1200 423487
 f: +44 (0) 1200 458278
 e: admin@iwarchitects.co.uk
 w: www.iwarchitects.co.uk