

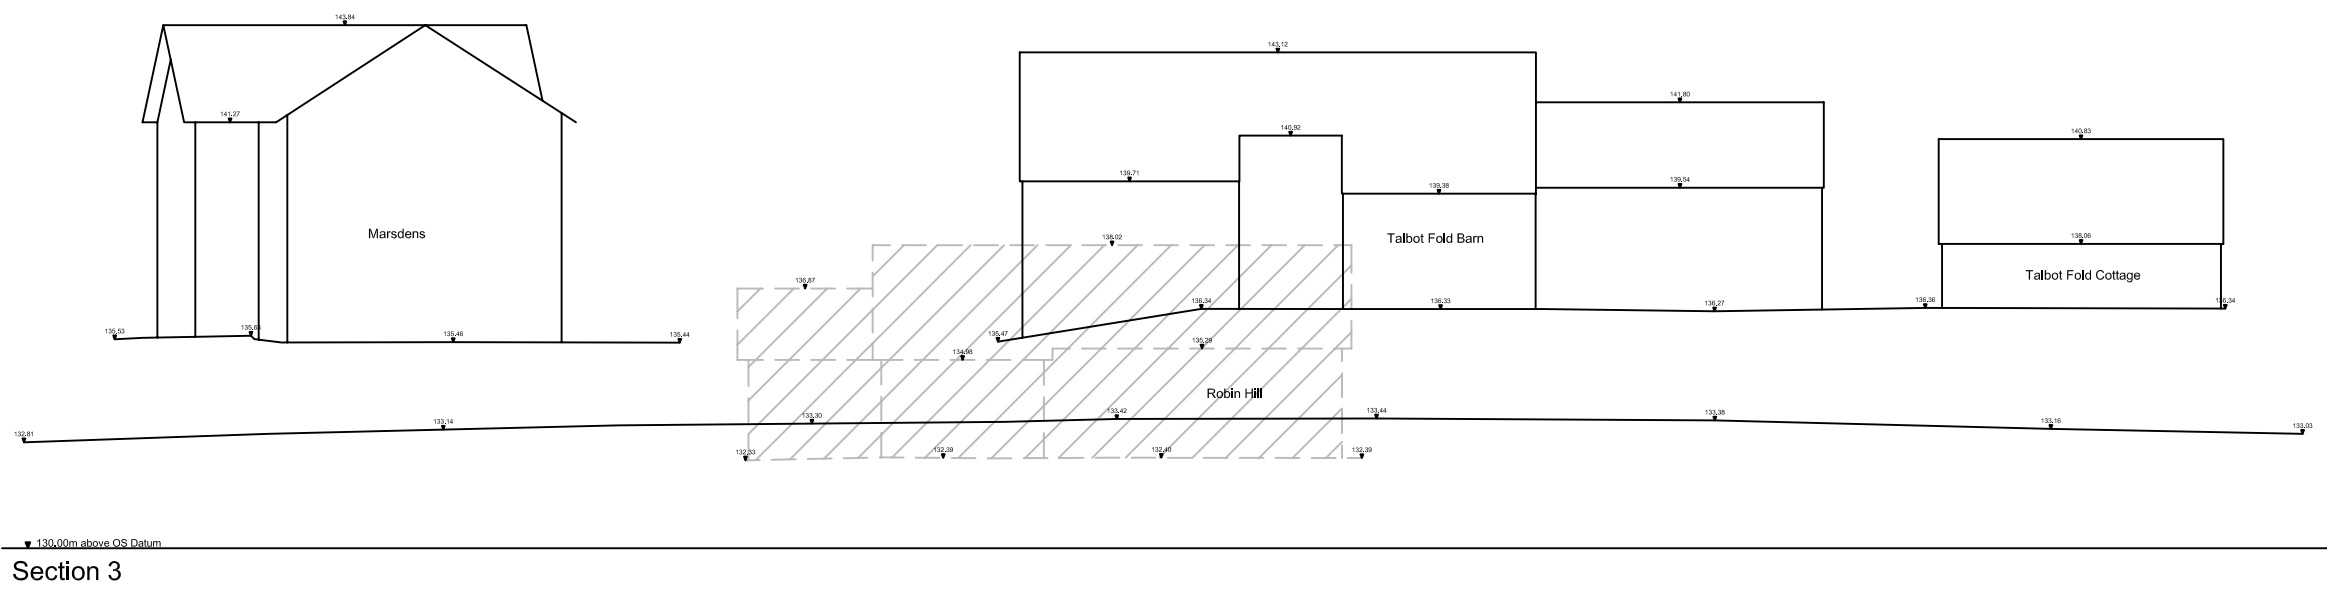
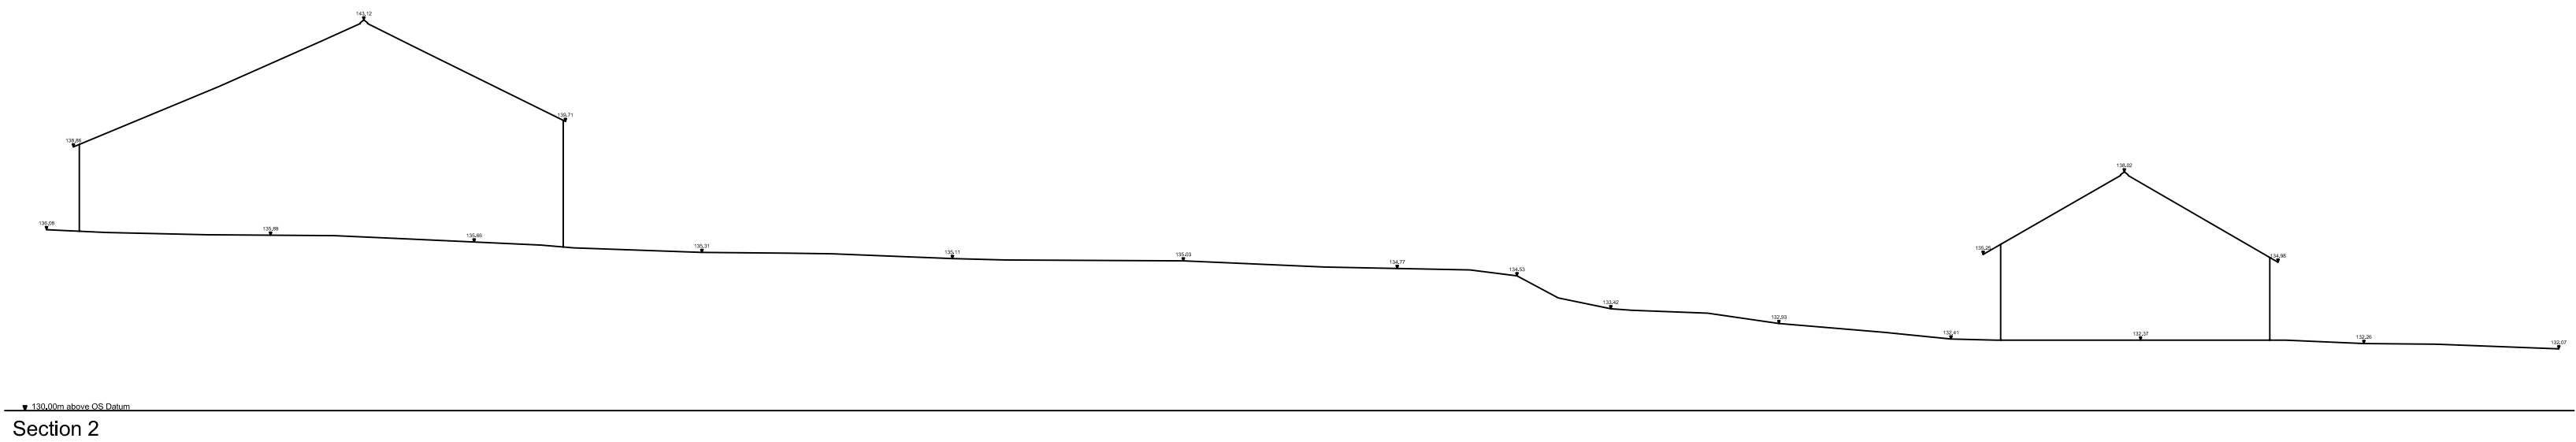
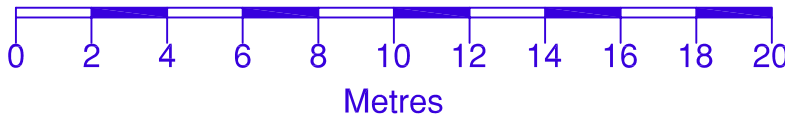


Notes

All Dimensions to be checked on site. Walls shown on plans are not to be assumed to be solid & should be checked for thickness, construction, load bearing capacity & stability.

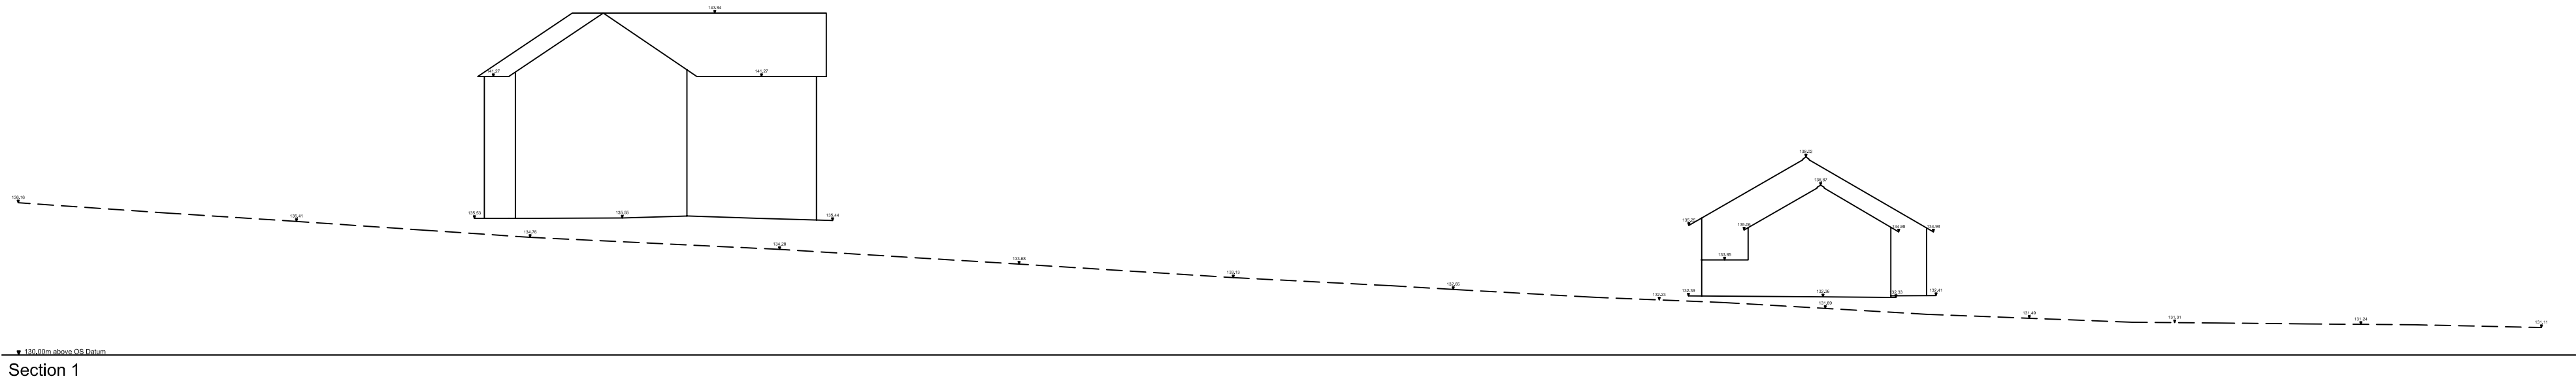

Rev.0 Description. Issued

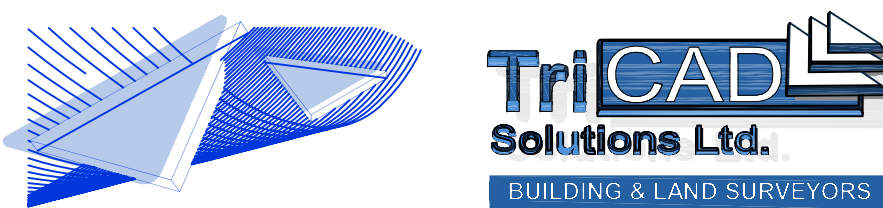

2 Berkshire Close | Wilpshire | Blackburn | Lancashire | BB1 9NG
tel 01254 614055 fax 01254 209754 e-mail sales@tricadsolutions.co.uk

Site Address

Robin Hill
Talbot Bridge
Bashall Eaves. BB7 3NA

Project Description

Site Survey

Drawing Title

Existing Site Sections

Scale	Date	Drawn By
1:200@A1	19/02/2015	MW/TS

Drawing Number

TRI-1387-02