

Change of use from agricultural to equestrian

Existing Agricultural Area


Path (um)

Path (um)

- Key:**
- Outline/Extent of ownership
 - Illustrates outline/ extent of Existing Agricultural Area
 - Illustrates outline/ extent of change of use from agricultural to equestrian

SITE LOCATION PLAN

[SCALE 1:1250]

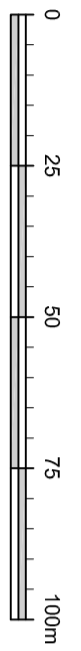

Drawing Title
Site Location plan

Scale	Date	Drawn
1:1250 @ A2	October 2016	PG

Job Title
Proposed change of use from agricultural to equestrian use including alterations and external works to The Glass House, Mellor Brow, Mellor Lancashire BB2 7EX

Client
Nicky Cummings

A	PGC	Drawing update.	03.12.2016
B	PGC	Drawing update.	03.12.2016
A	PGC	Drawing update.	12.10.2016
no.	by	revision	date

SUNDERLAND PEACOCK ARCHITECTS
SUNDERLAND PEACOCK & ASSOCIATES LTD.
HAZELMERE, PIMLICO ROAD, CLITHEROE
LANCASHIRE, BB7 2JG
T: 01204 423123
F: 01204 423124
www.sunderlandpeacock.com

spa ARCHITECTS

4855 - P05B