

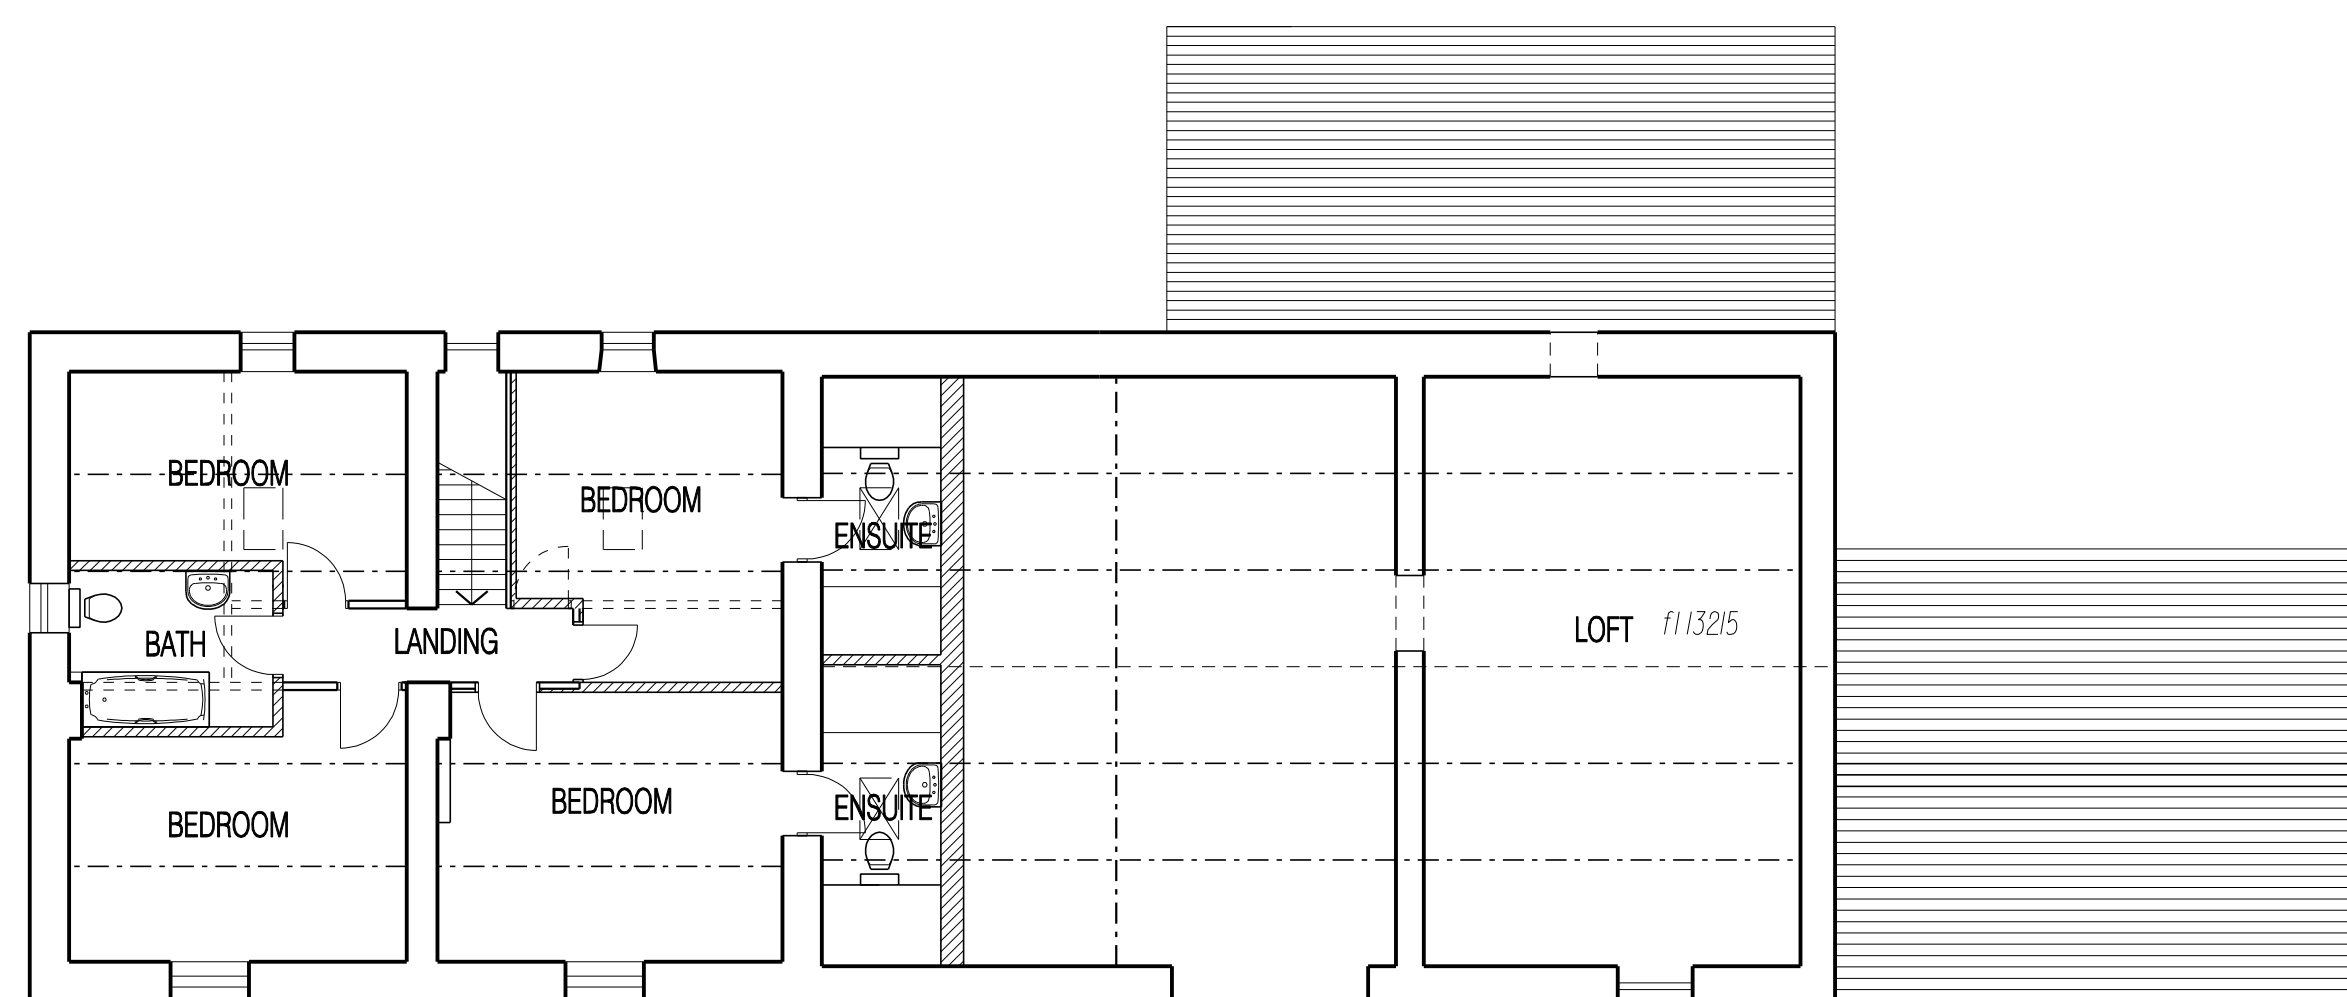
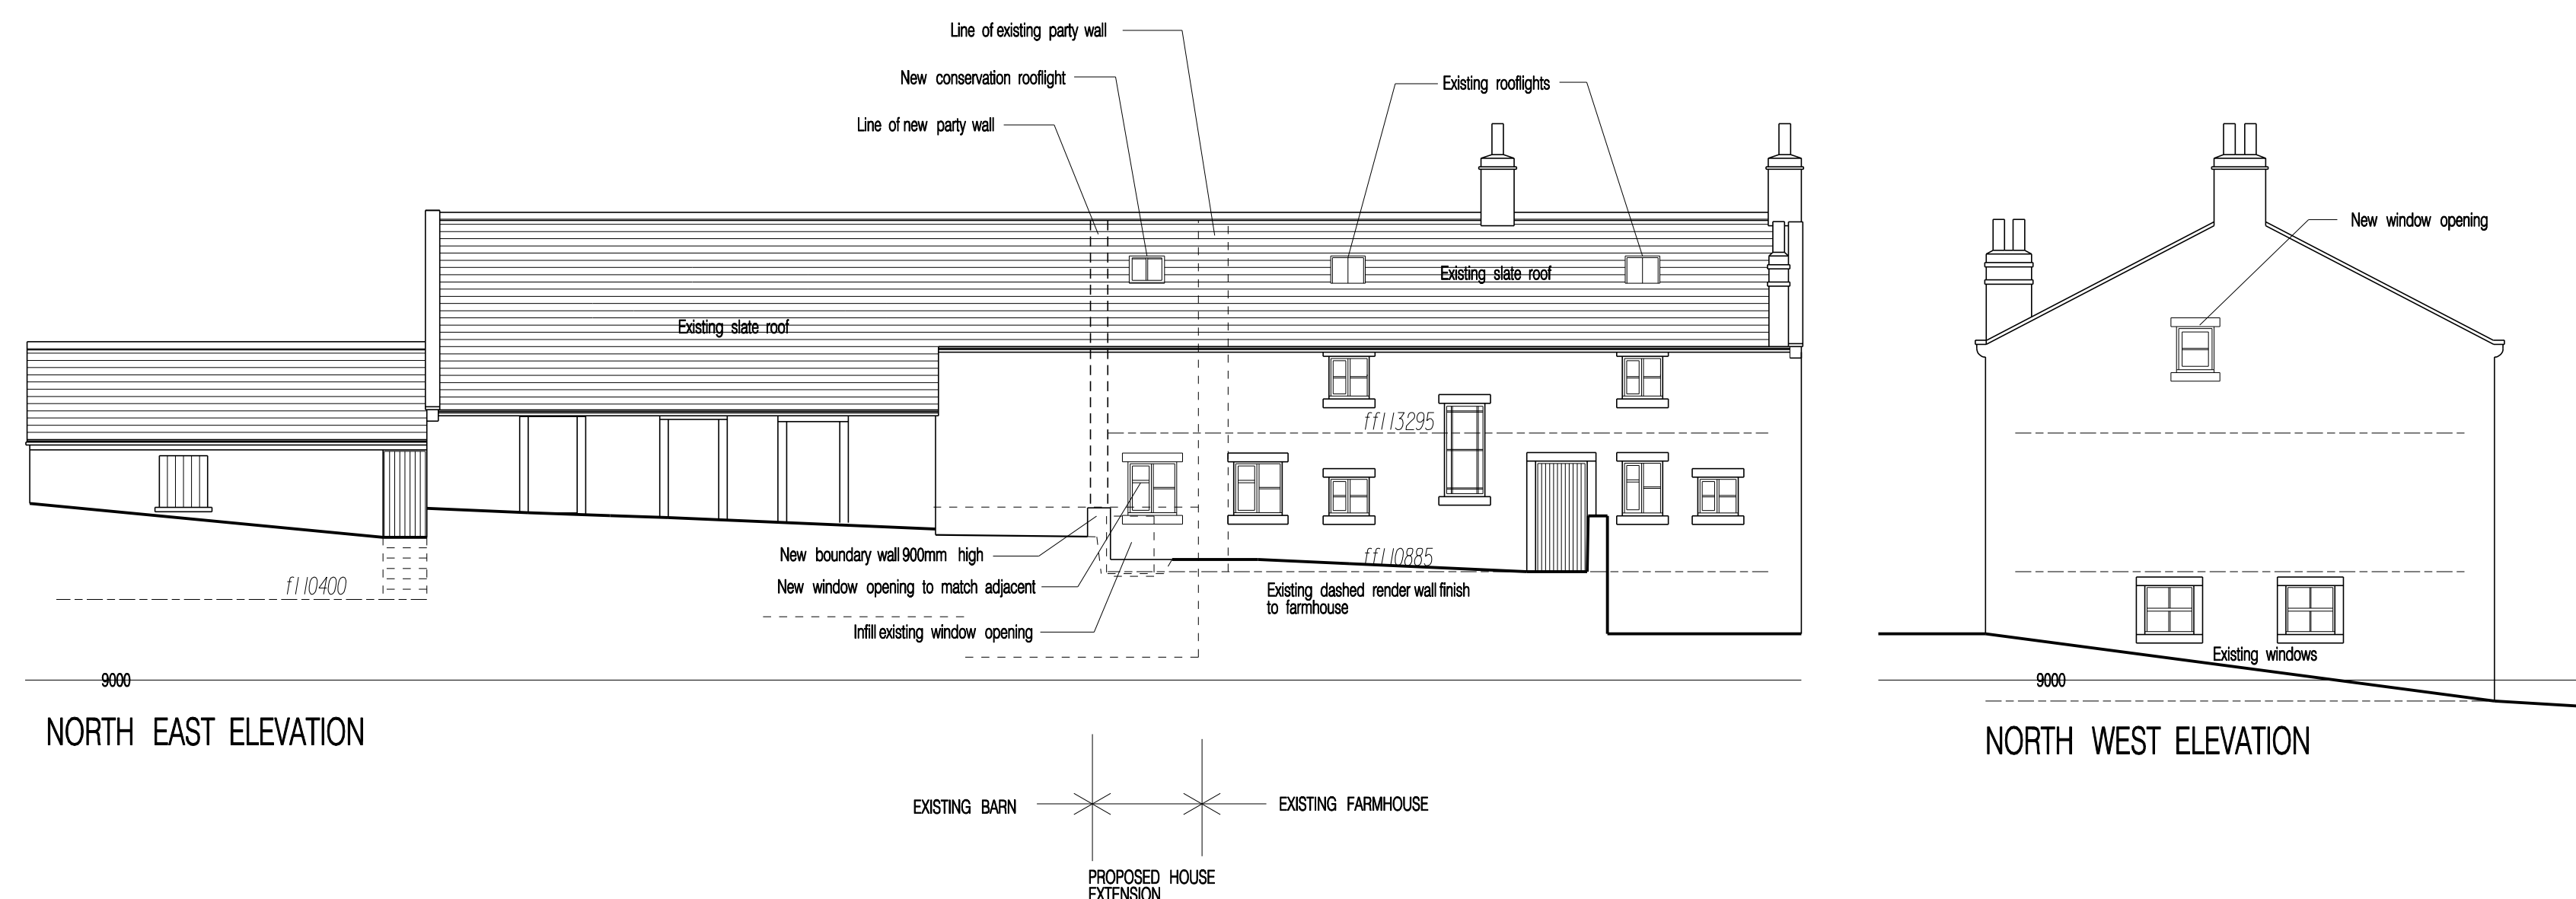



● jmp architects ltd
THIS DRAWING IS COPYRIGHT
DO NOT SCALE FROM THIS DRAWING:
ANY DISCREPANCY MUST BE REPORTED TO
THE ARCHITECT IMMEDIATELY AND BEFORE
PROCEEDING WITH AFFECTED PARTS OF
THE WORKS

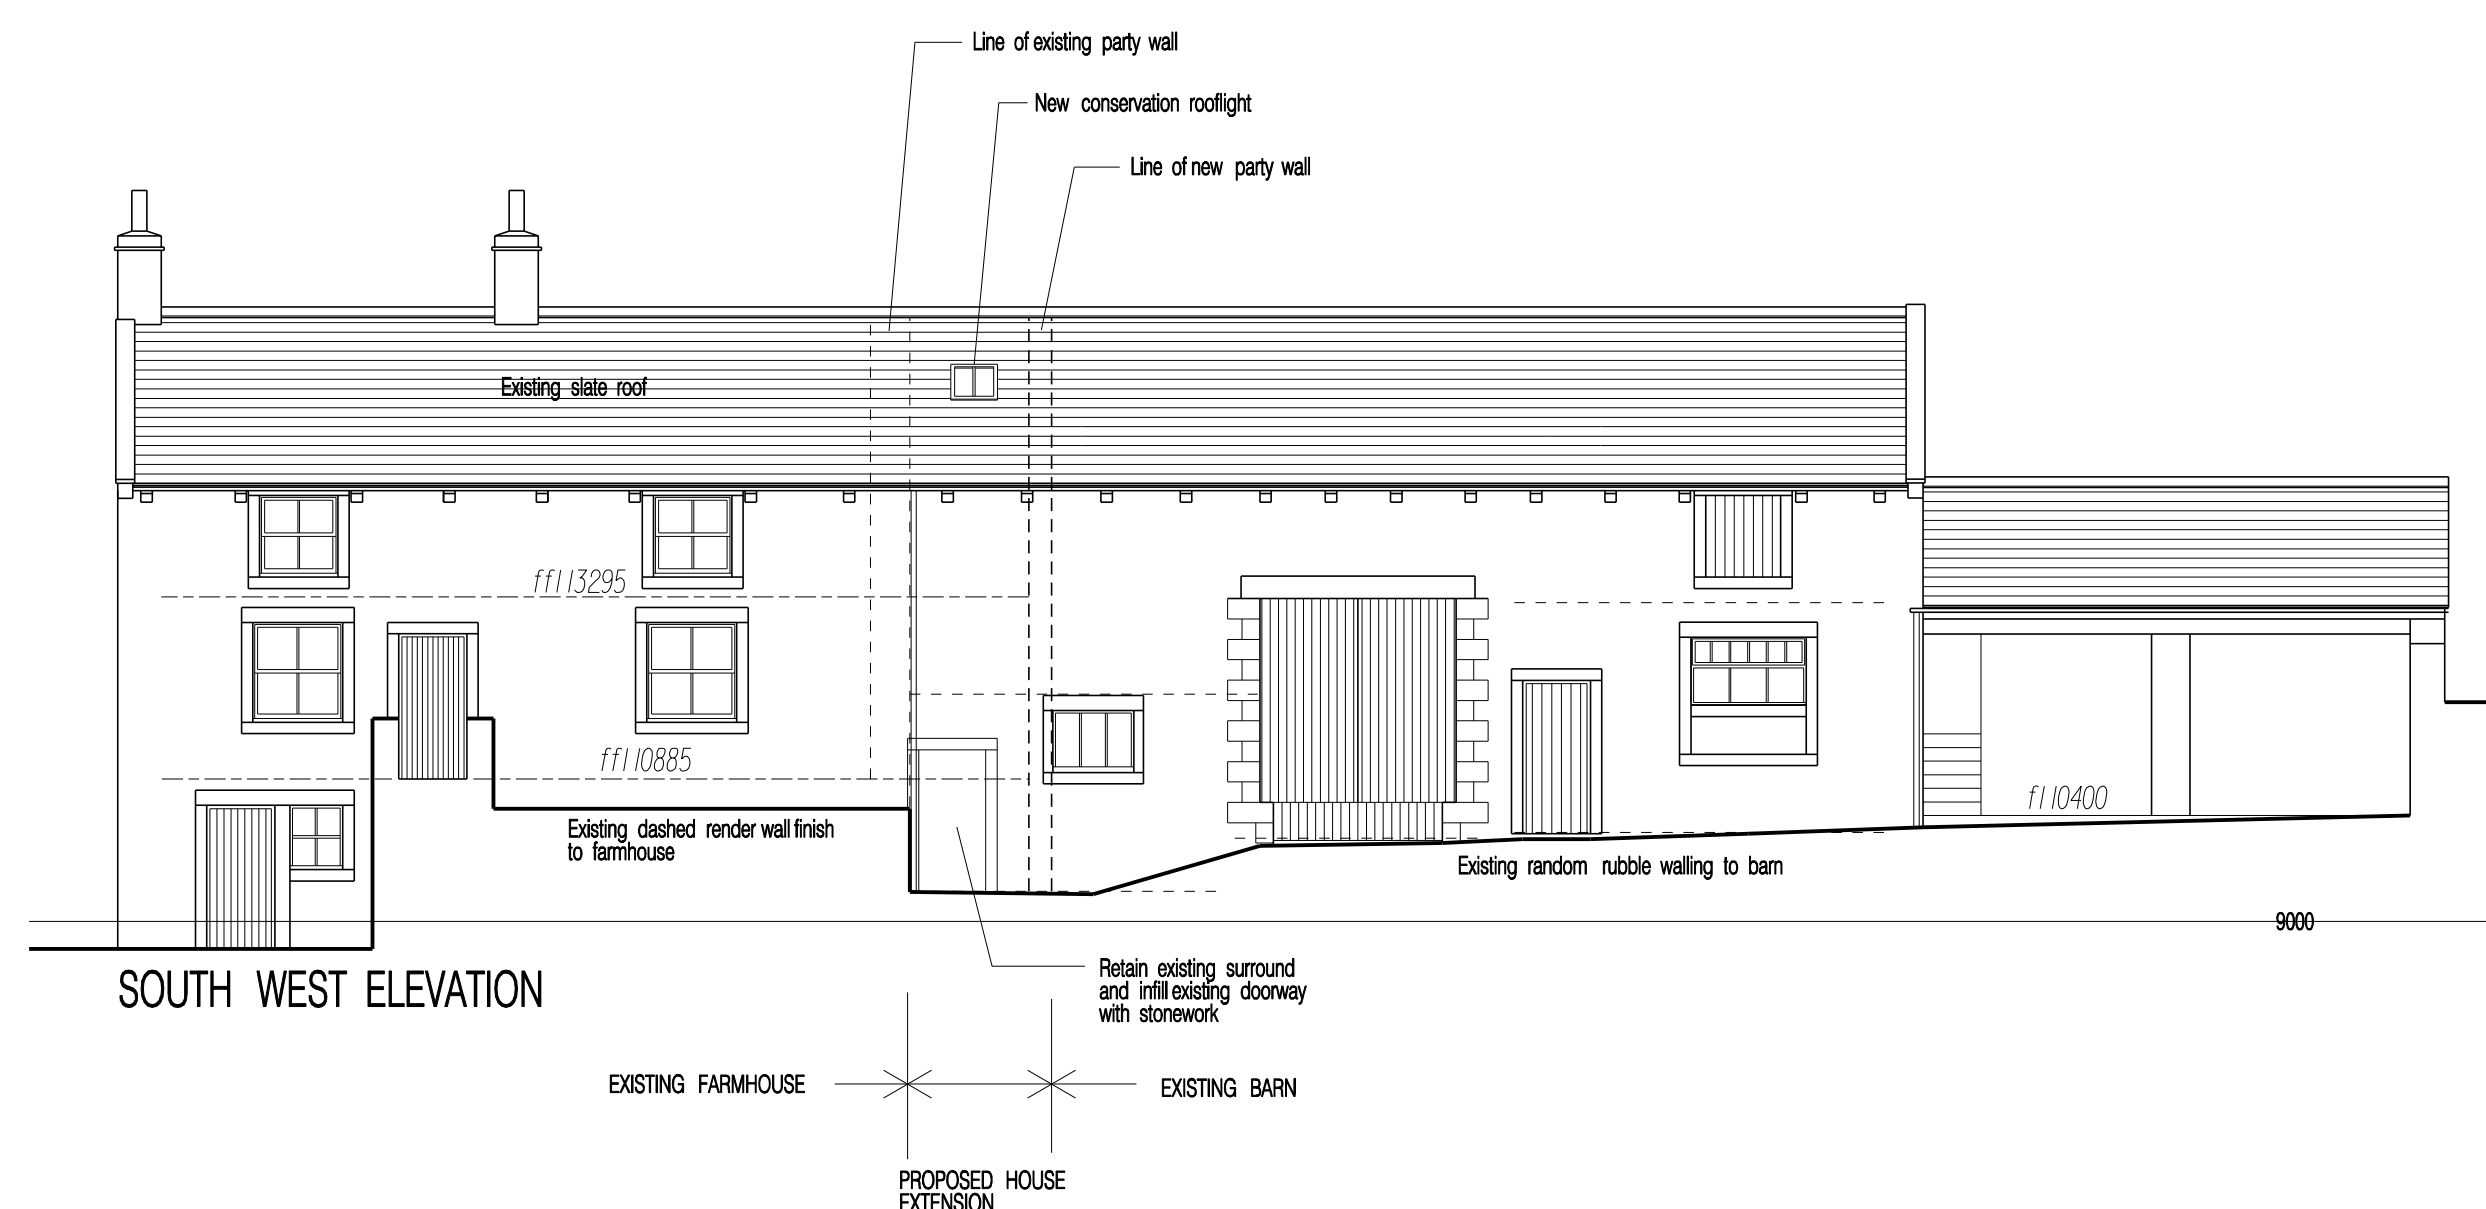


FIRST FLOOR PLAN

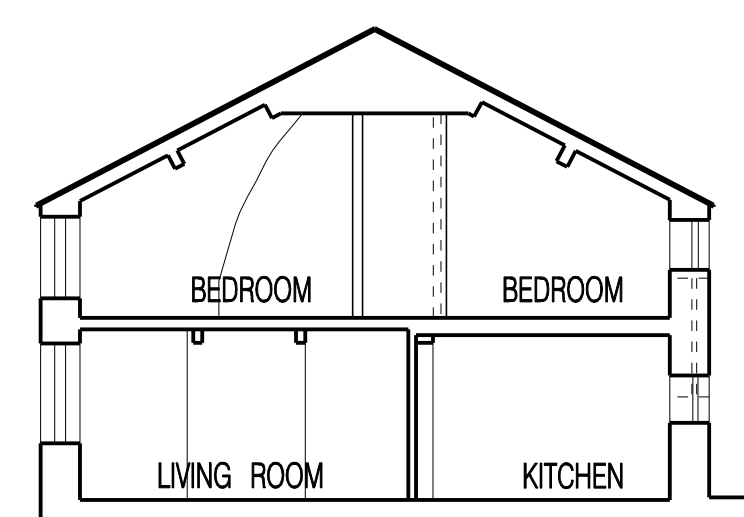


HOUSE SECTION AA

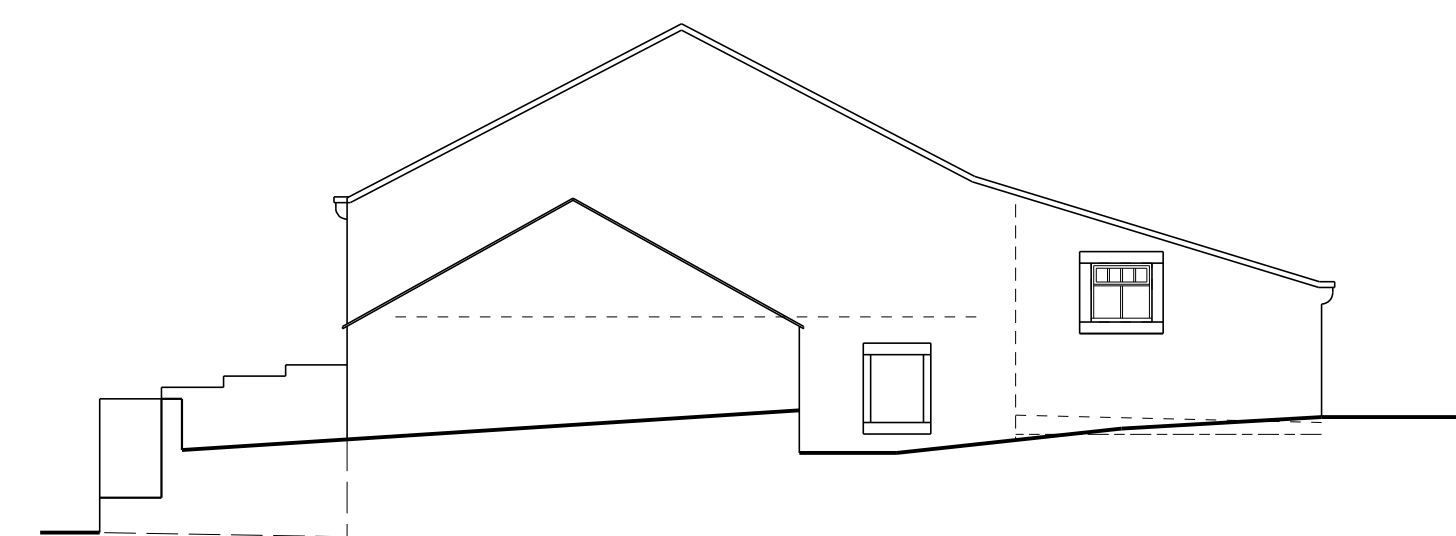

SOUTH EAST ELEVATION

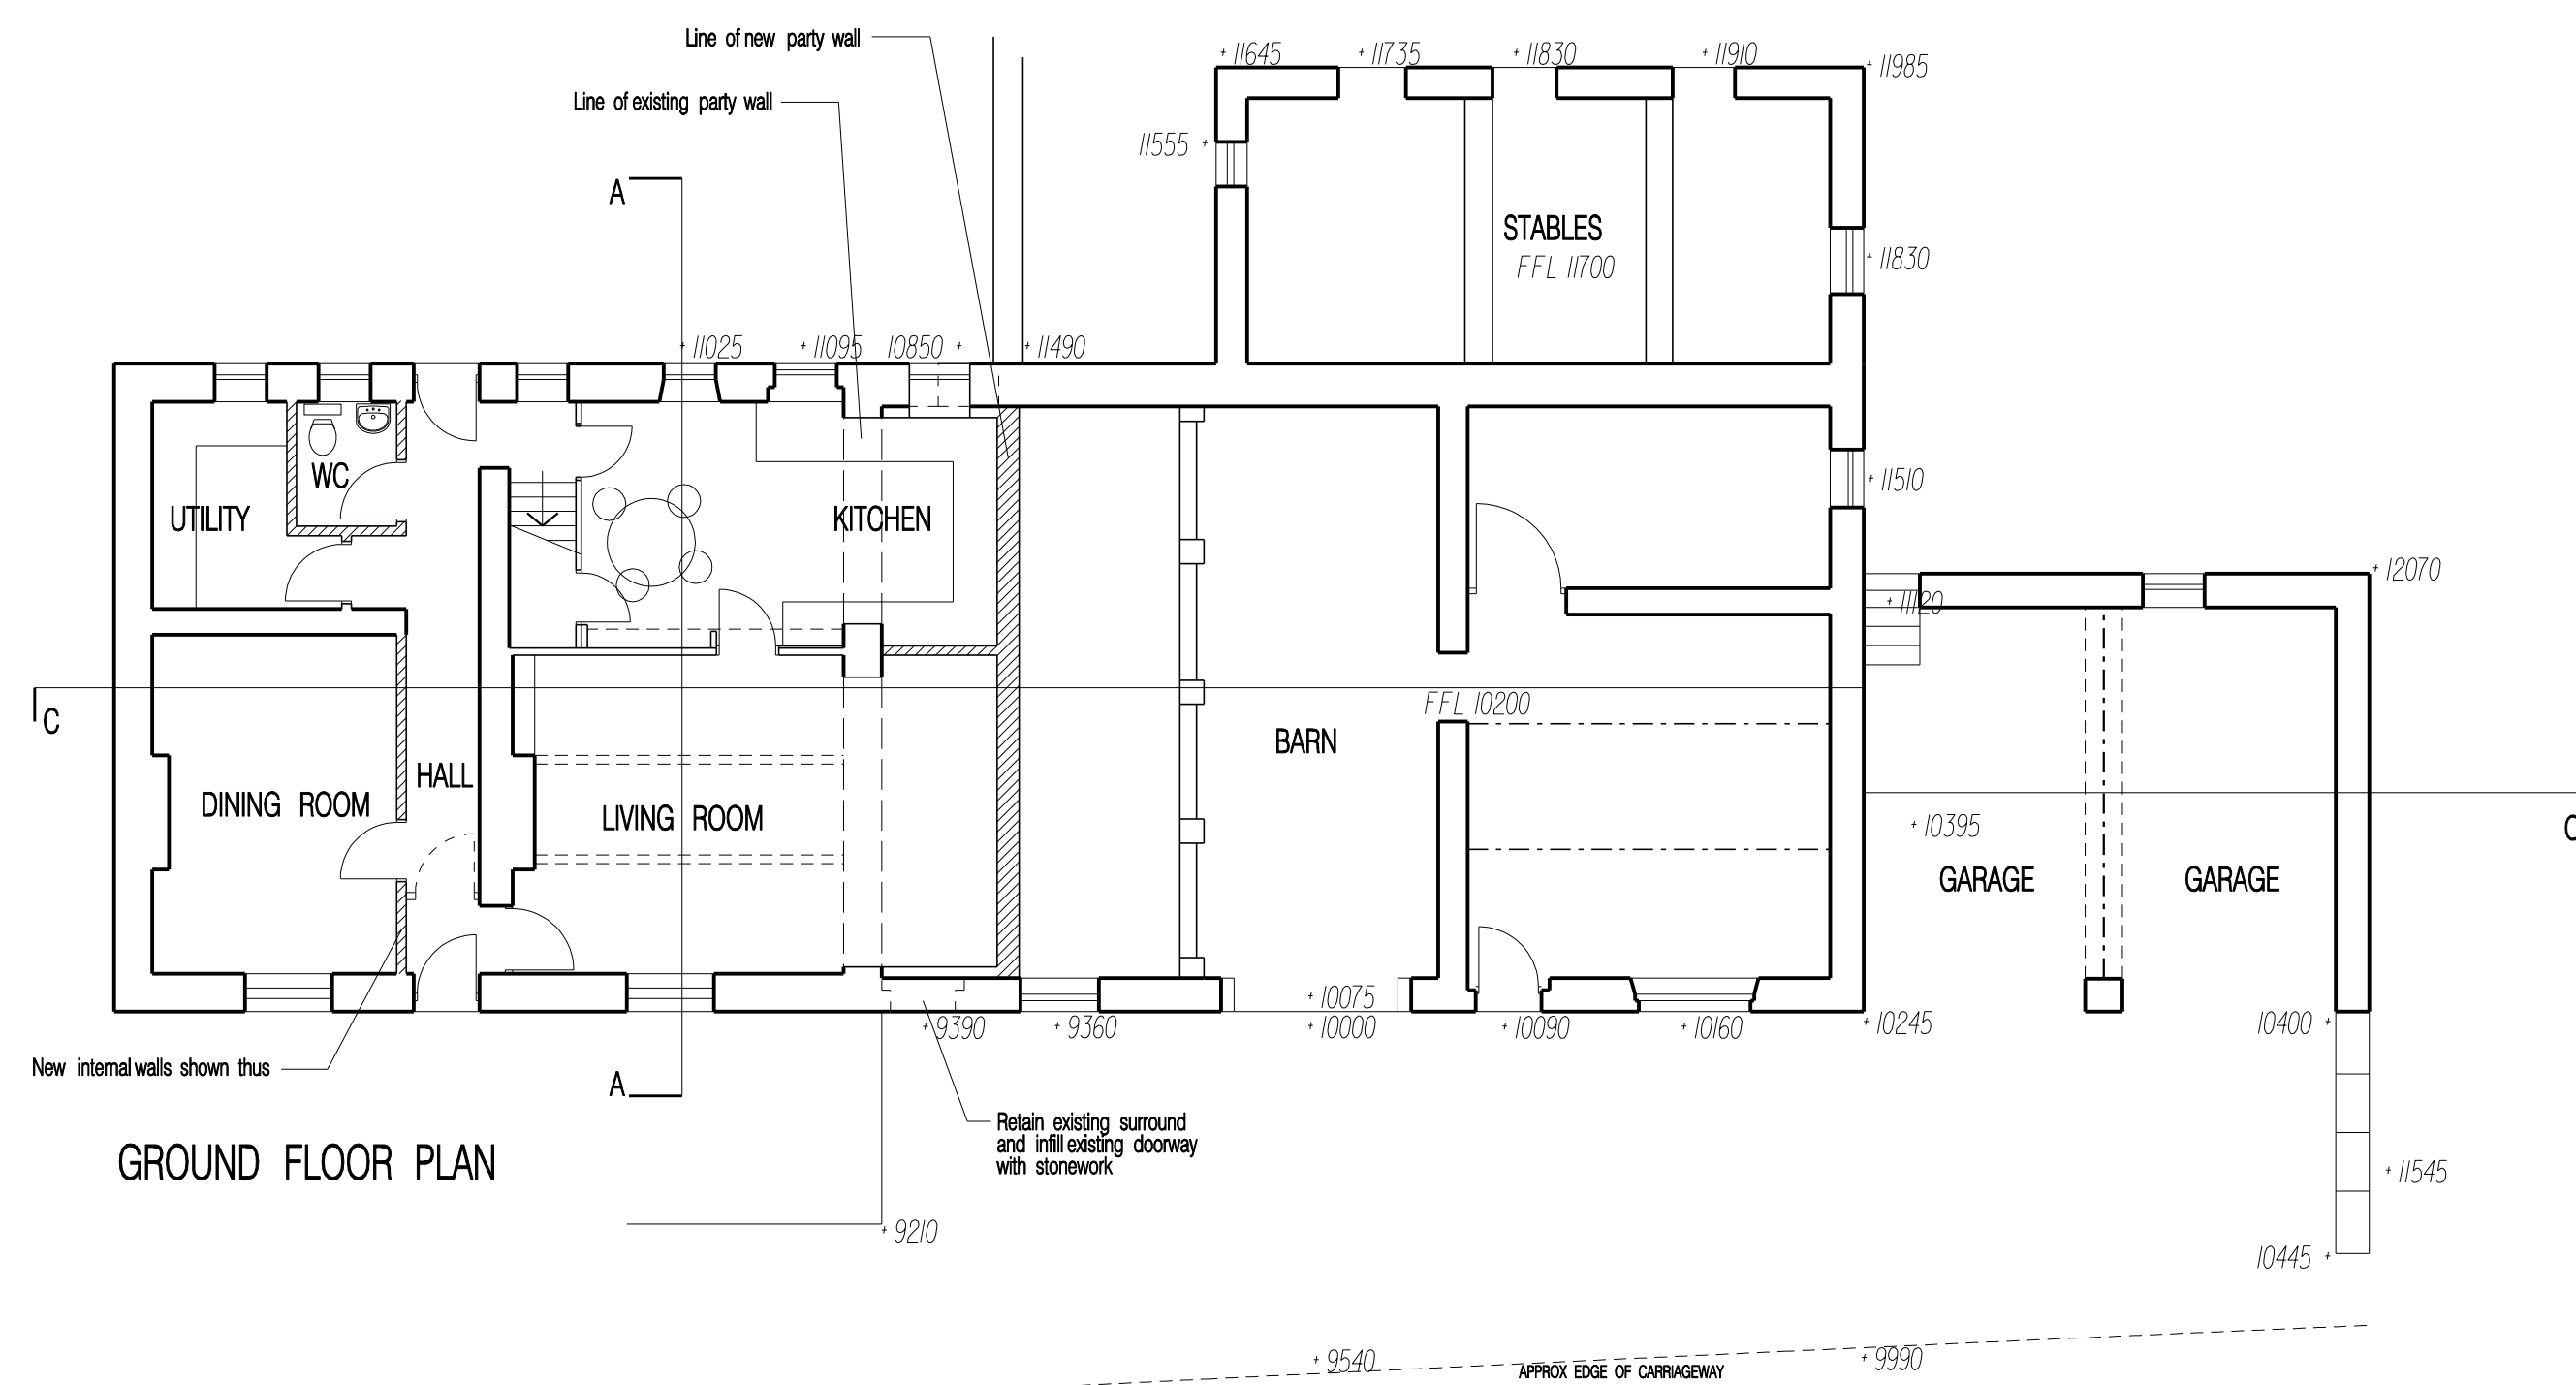

GROUND FLOOR PLAN

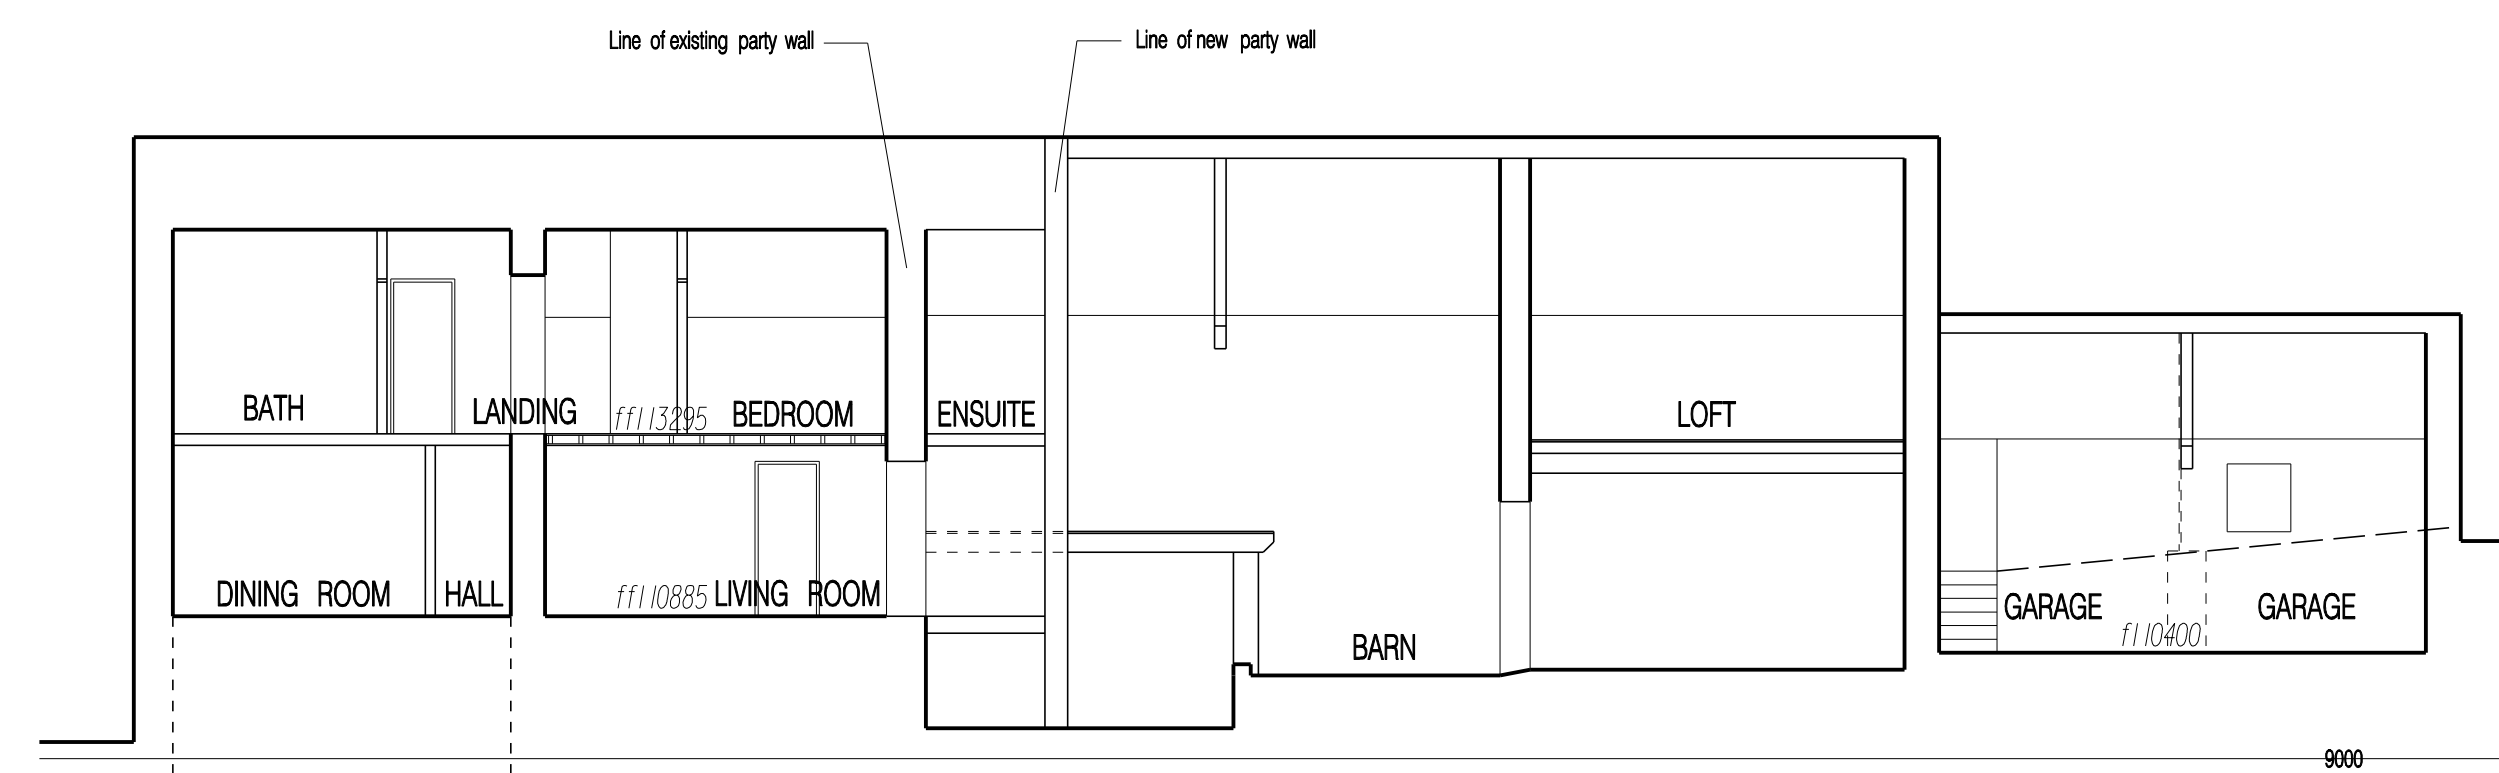

LONGITUDINAL SECTION CC

Existing doorway retained
A 20-12-16 Living window omitted

Rev	Date	Description
-----	------	-------------

China Street Lancaster LA1 1EX
Tel 01524 60521 Fax 01524 65009
e-mail: design@jmp-architects.com
www: jmp-architects.com

Contract
COWLEY BROOK FARM
LONGRIDGE

Client
Mrs C QUICK & Mrs K BUTCHER

Title
FARMHOUSE ALTERATIONS
PROPOSED PLANS, SECTIONS
AND ELEVATIONS

Date	Scale @ A1
27-9-16	1:100

Job	Number	Rev
L	3311 / 03	