
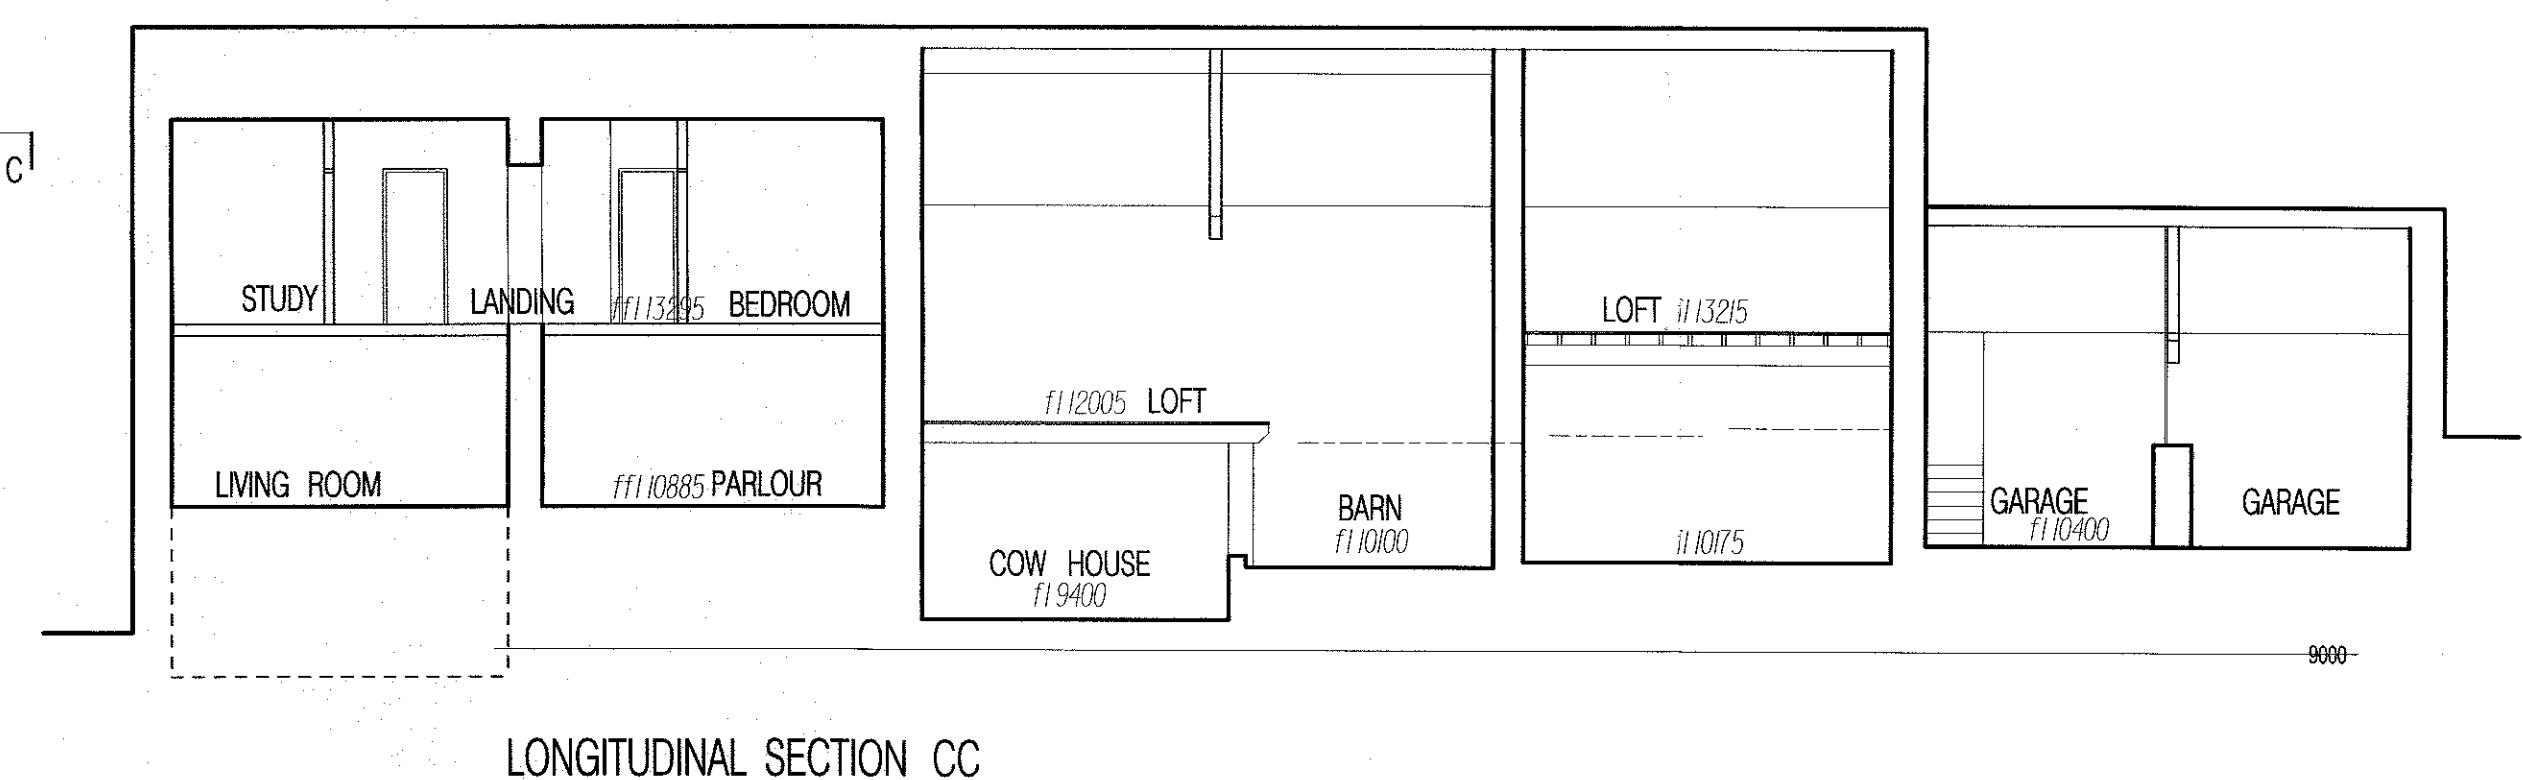
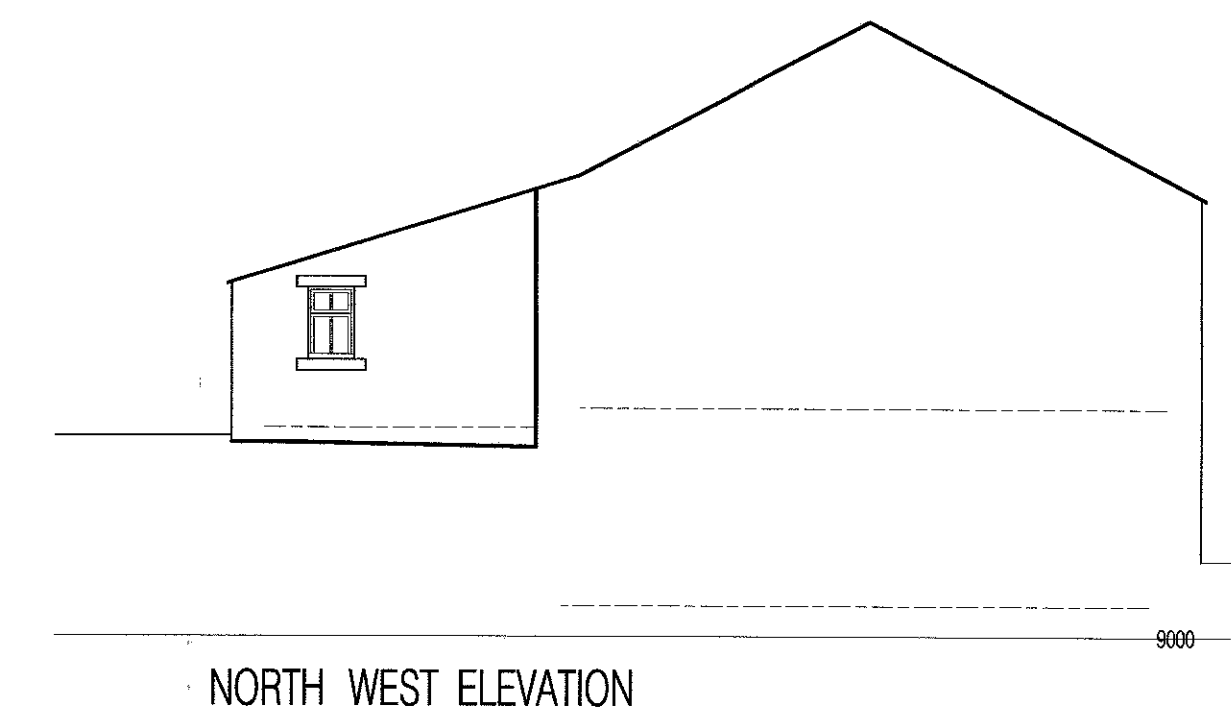
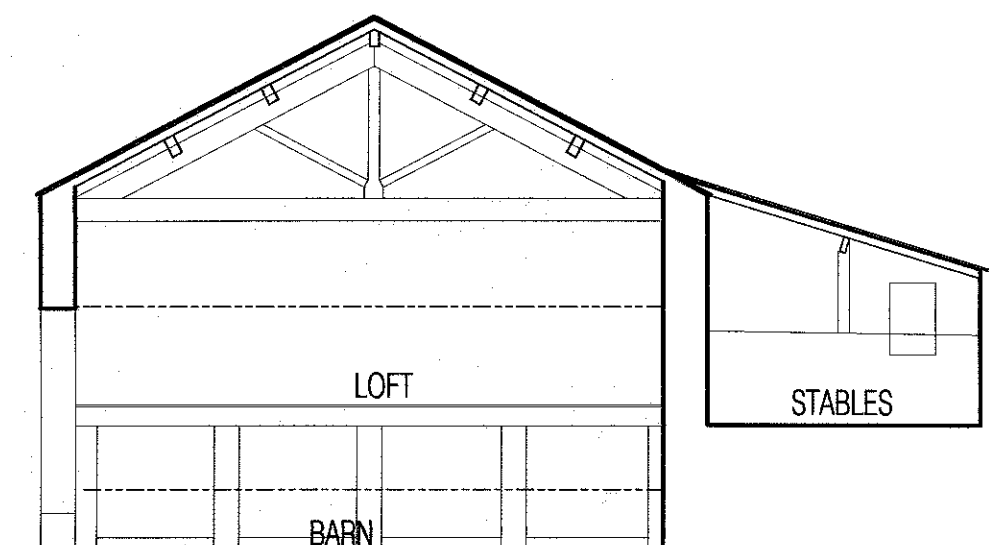
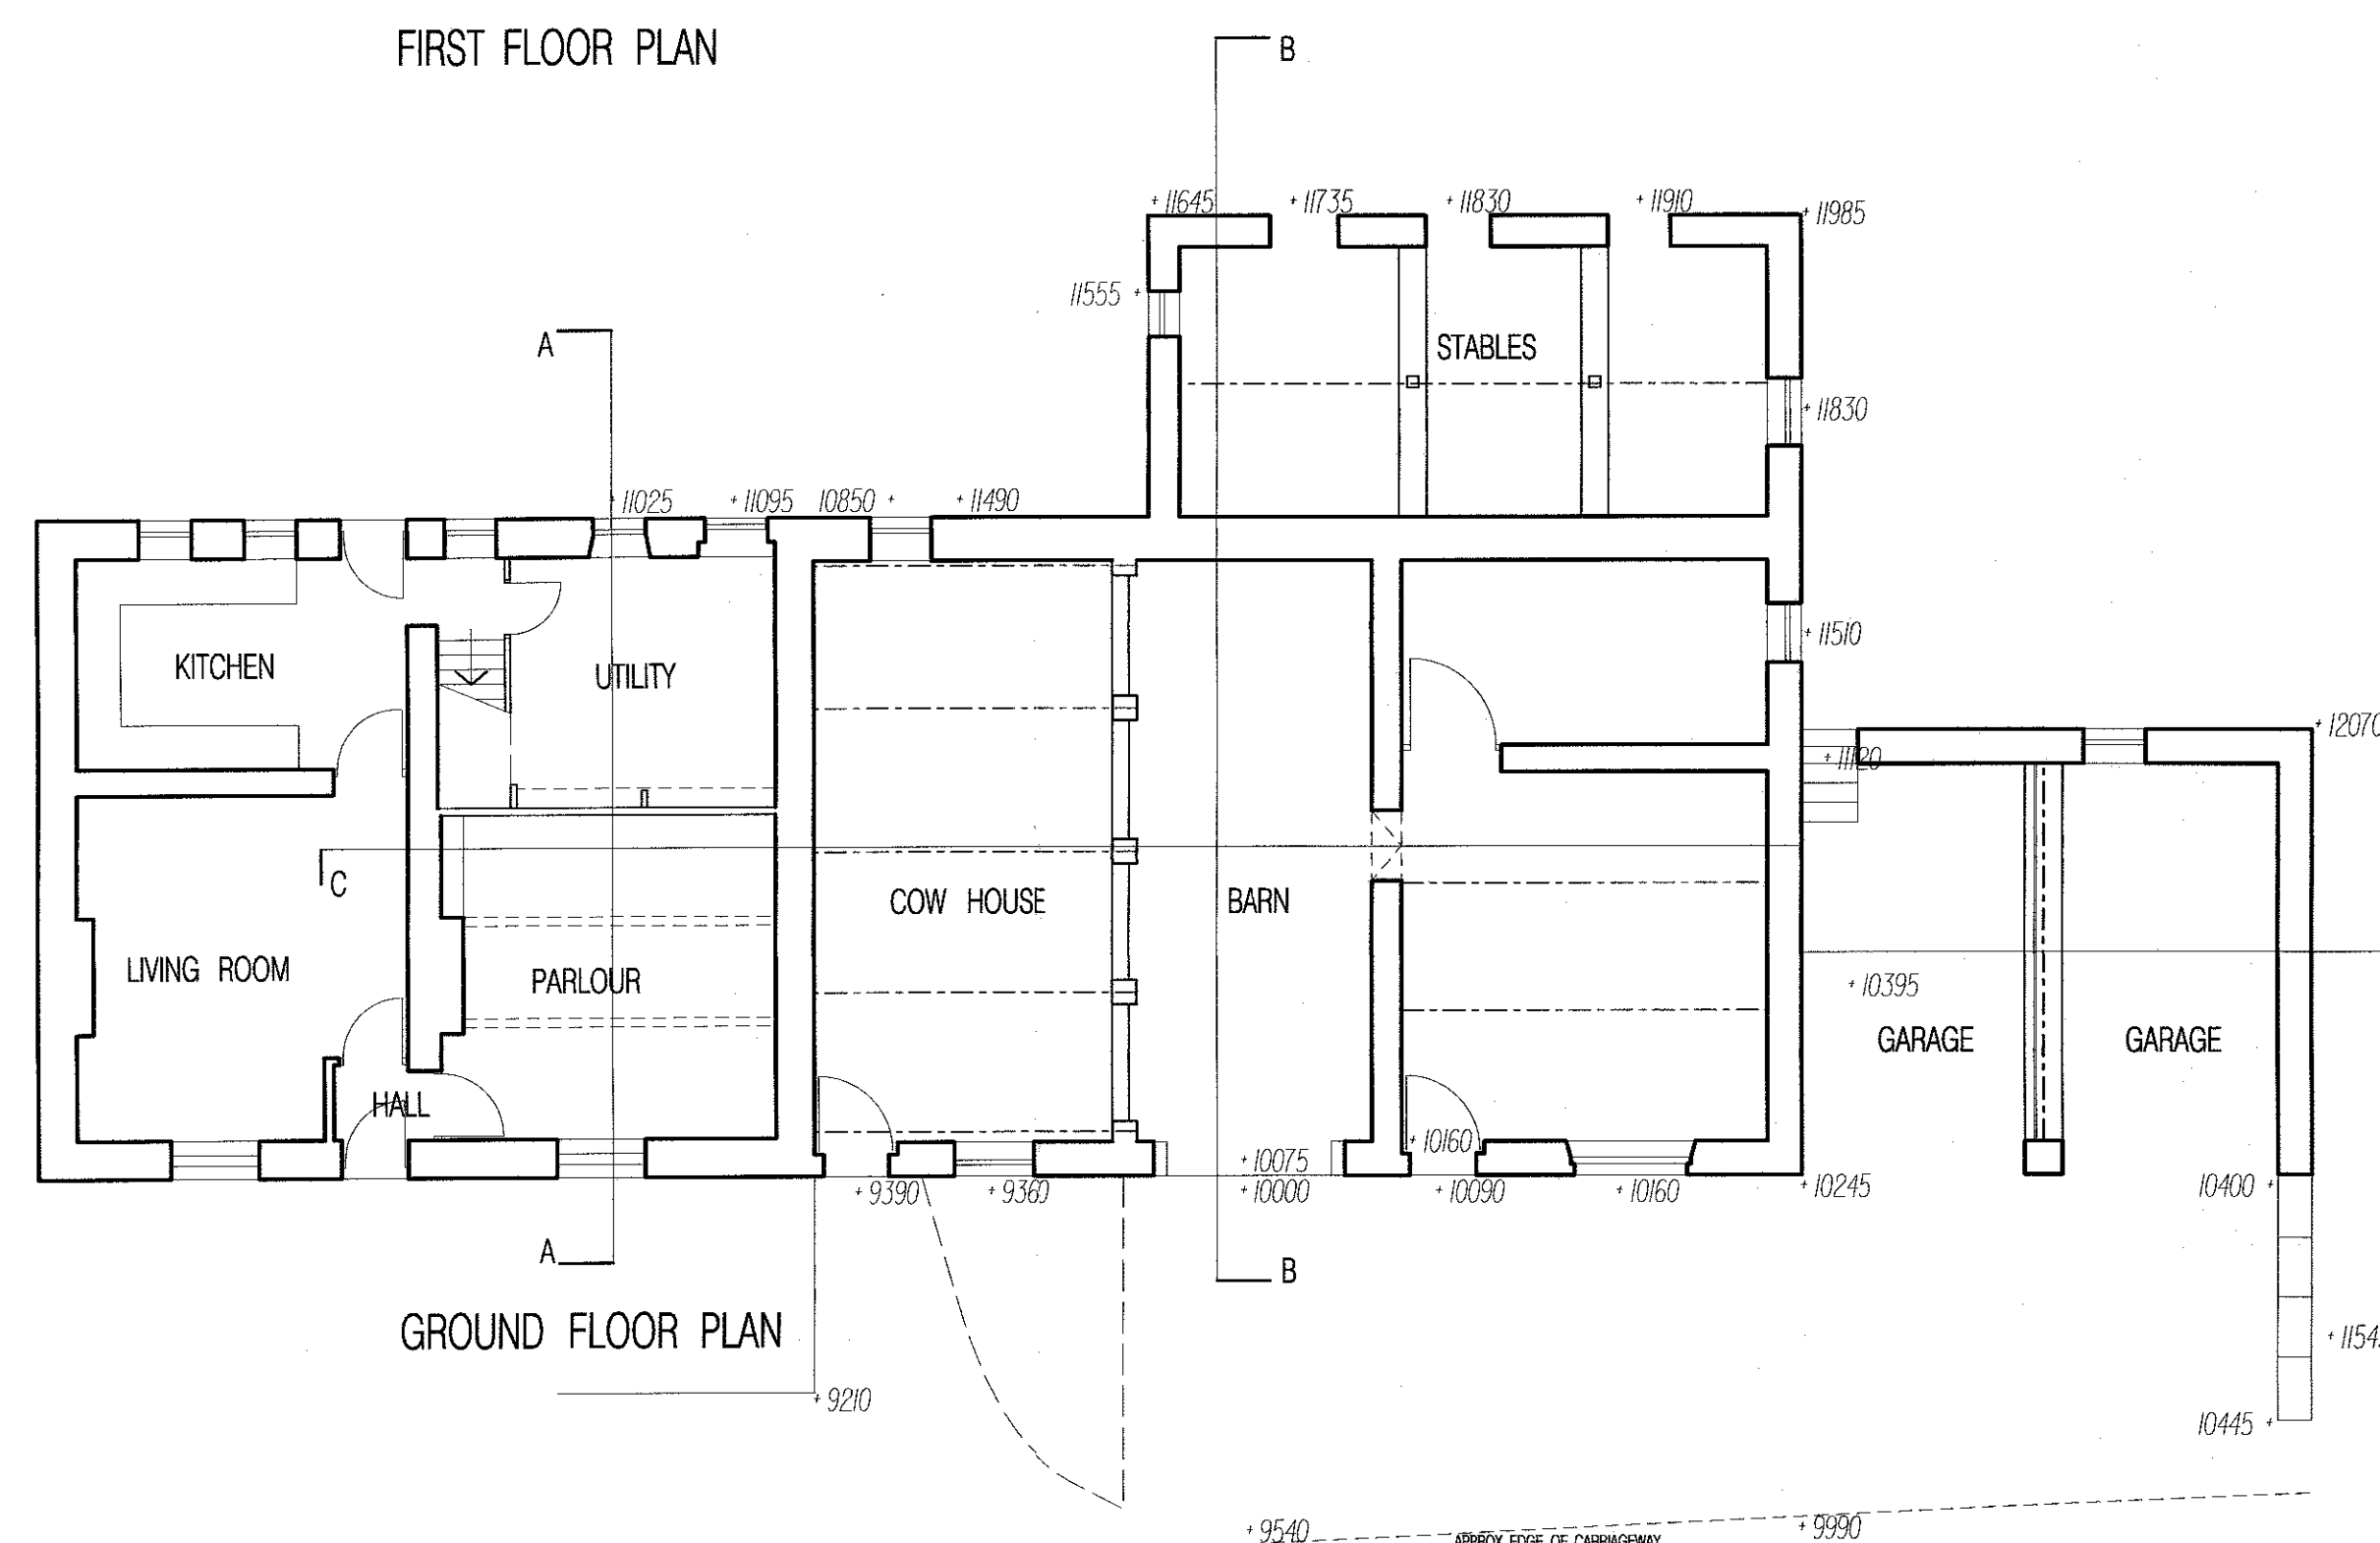
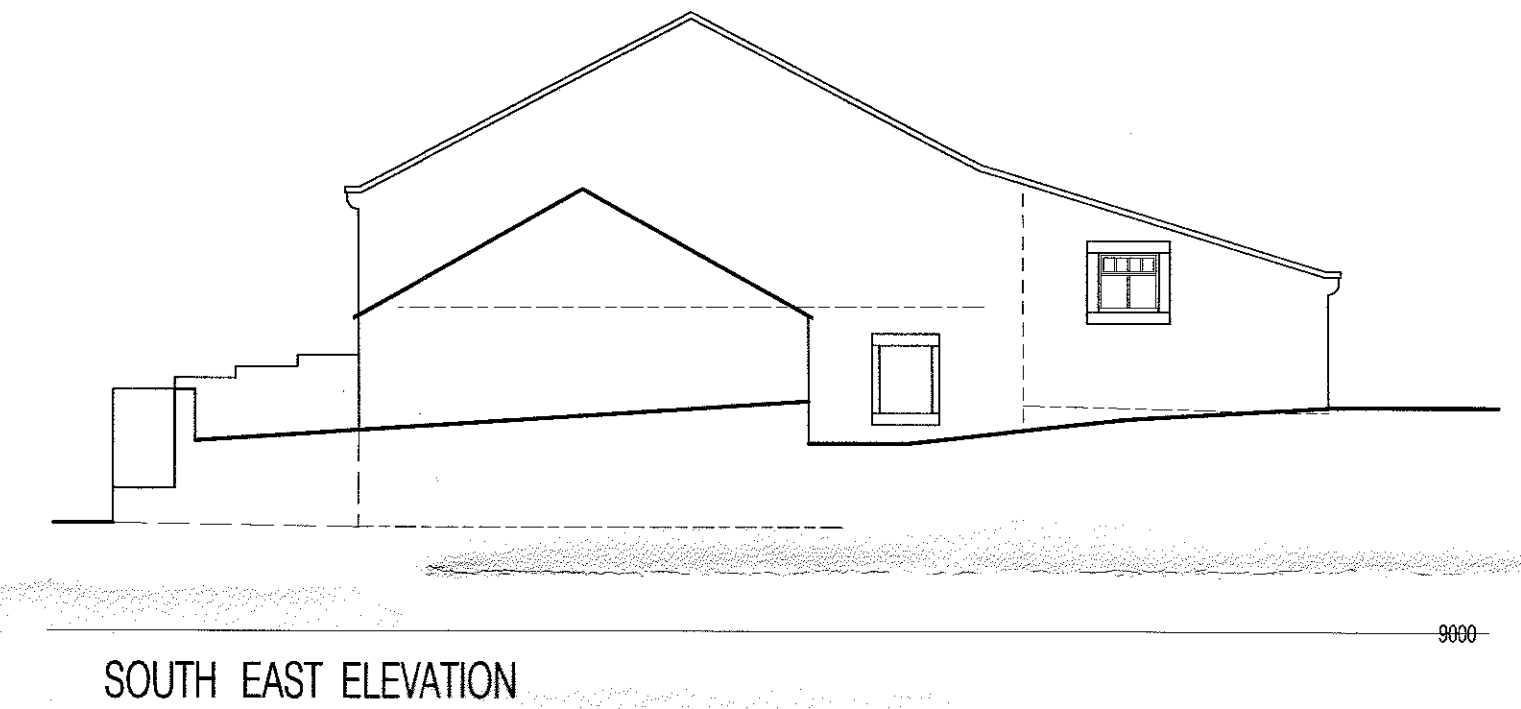
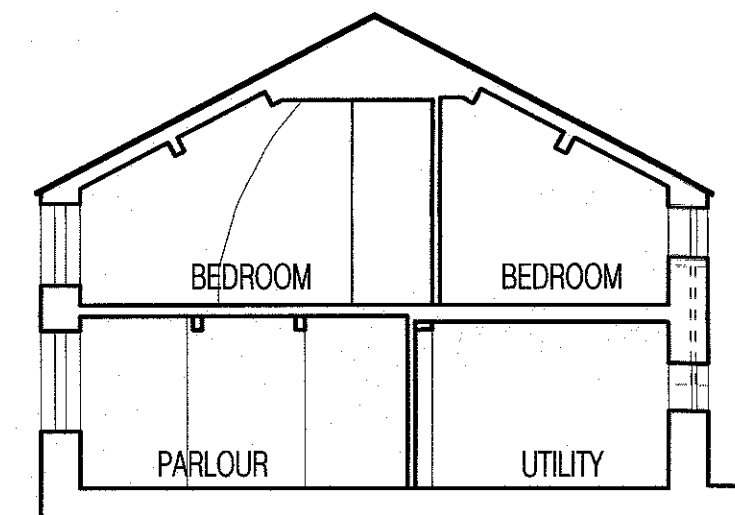
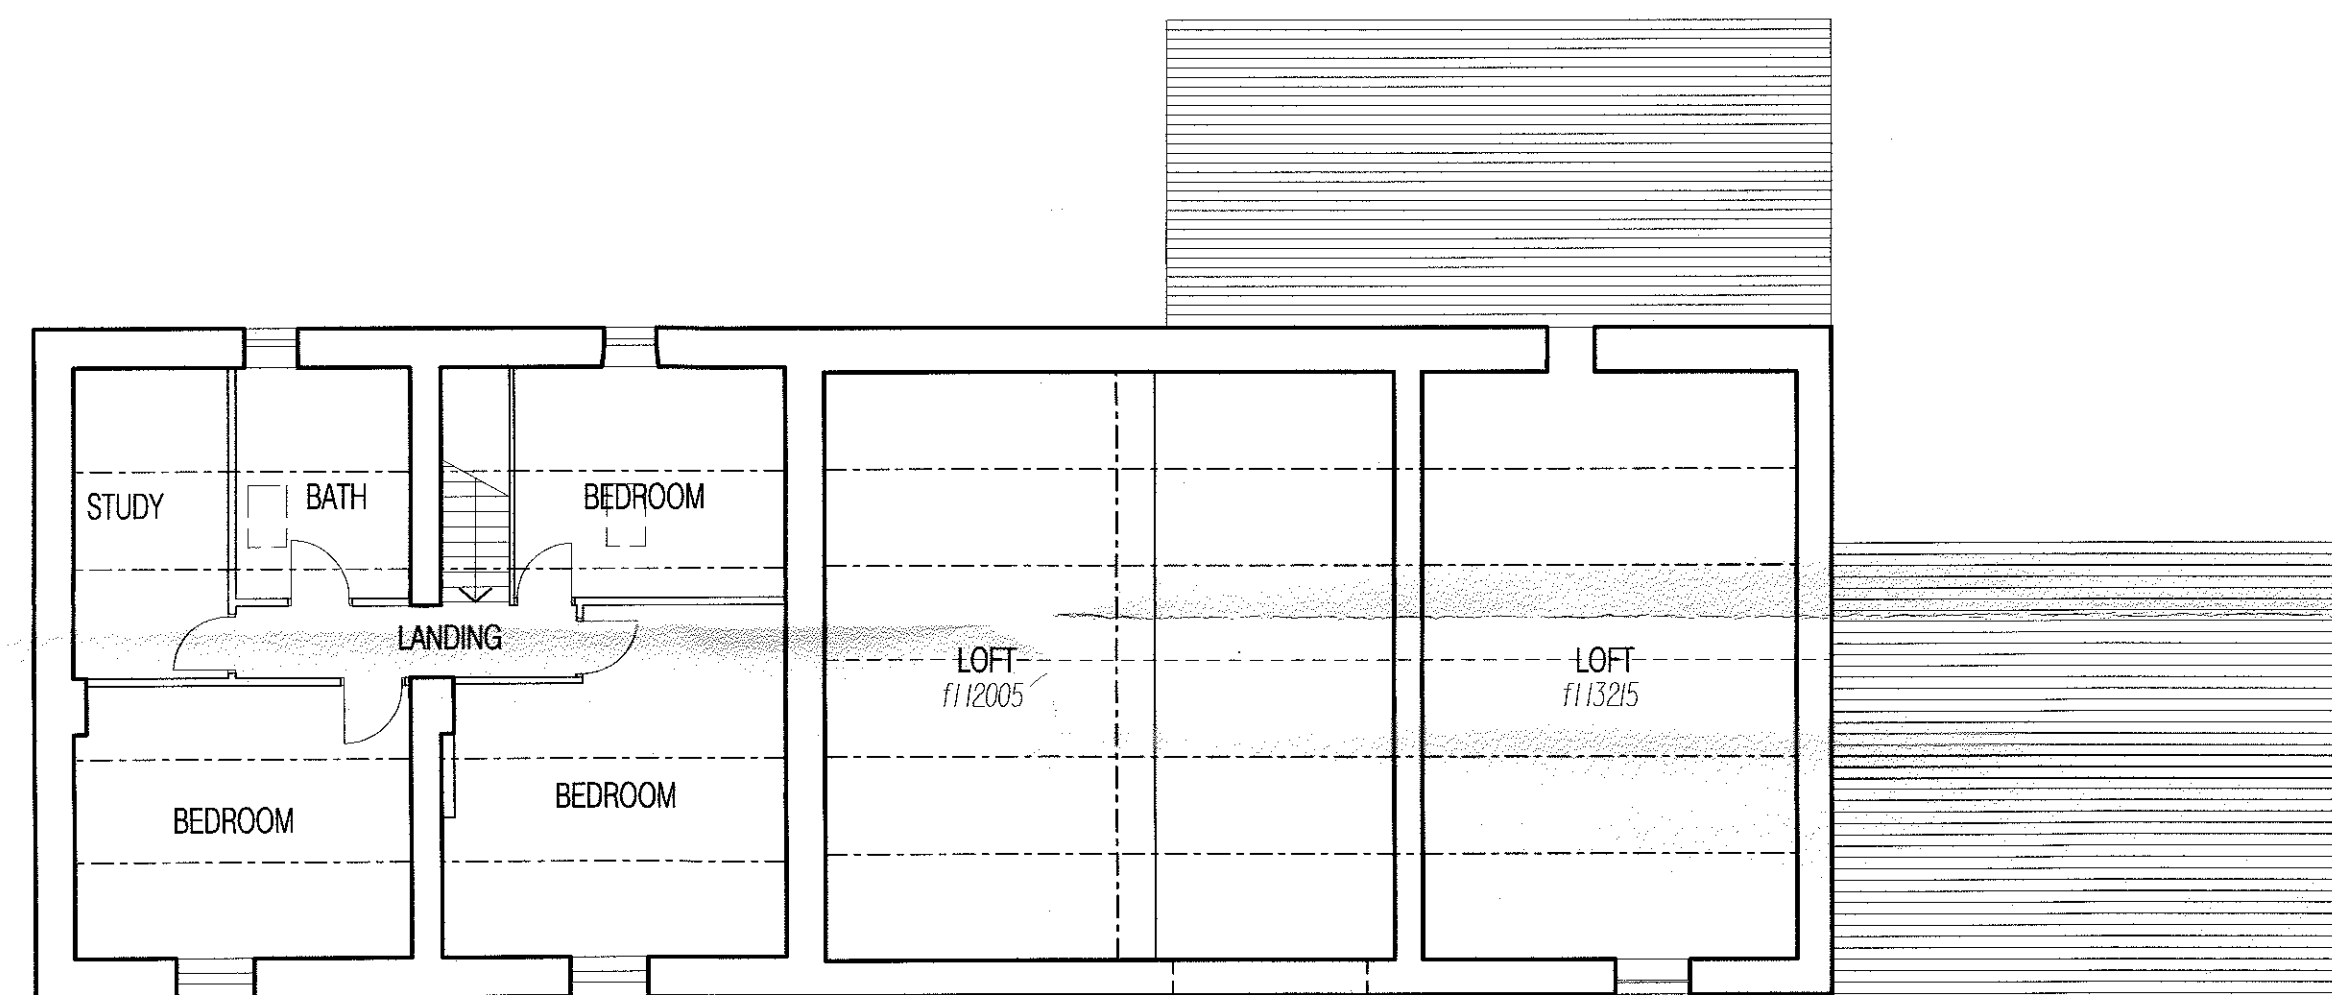
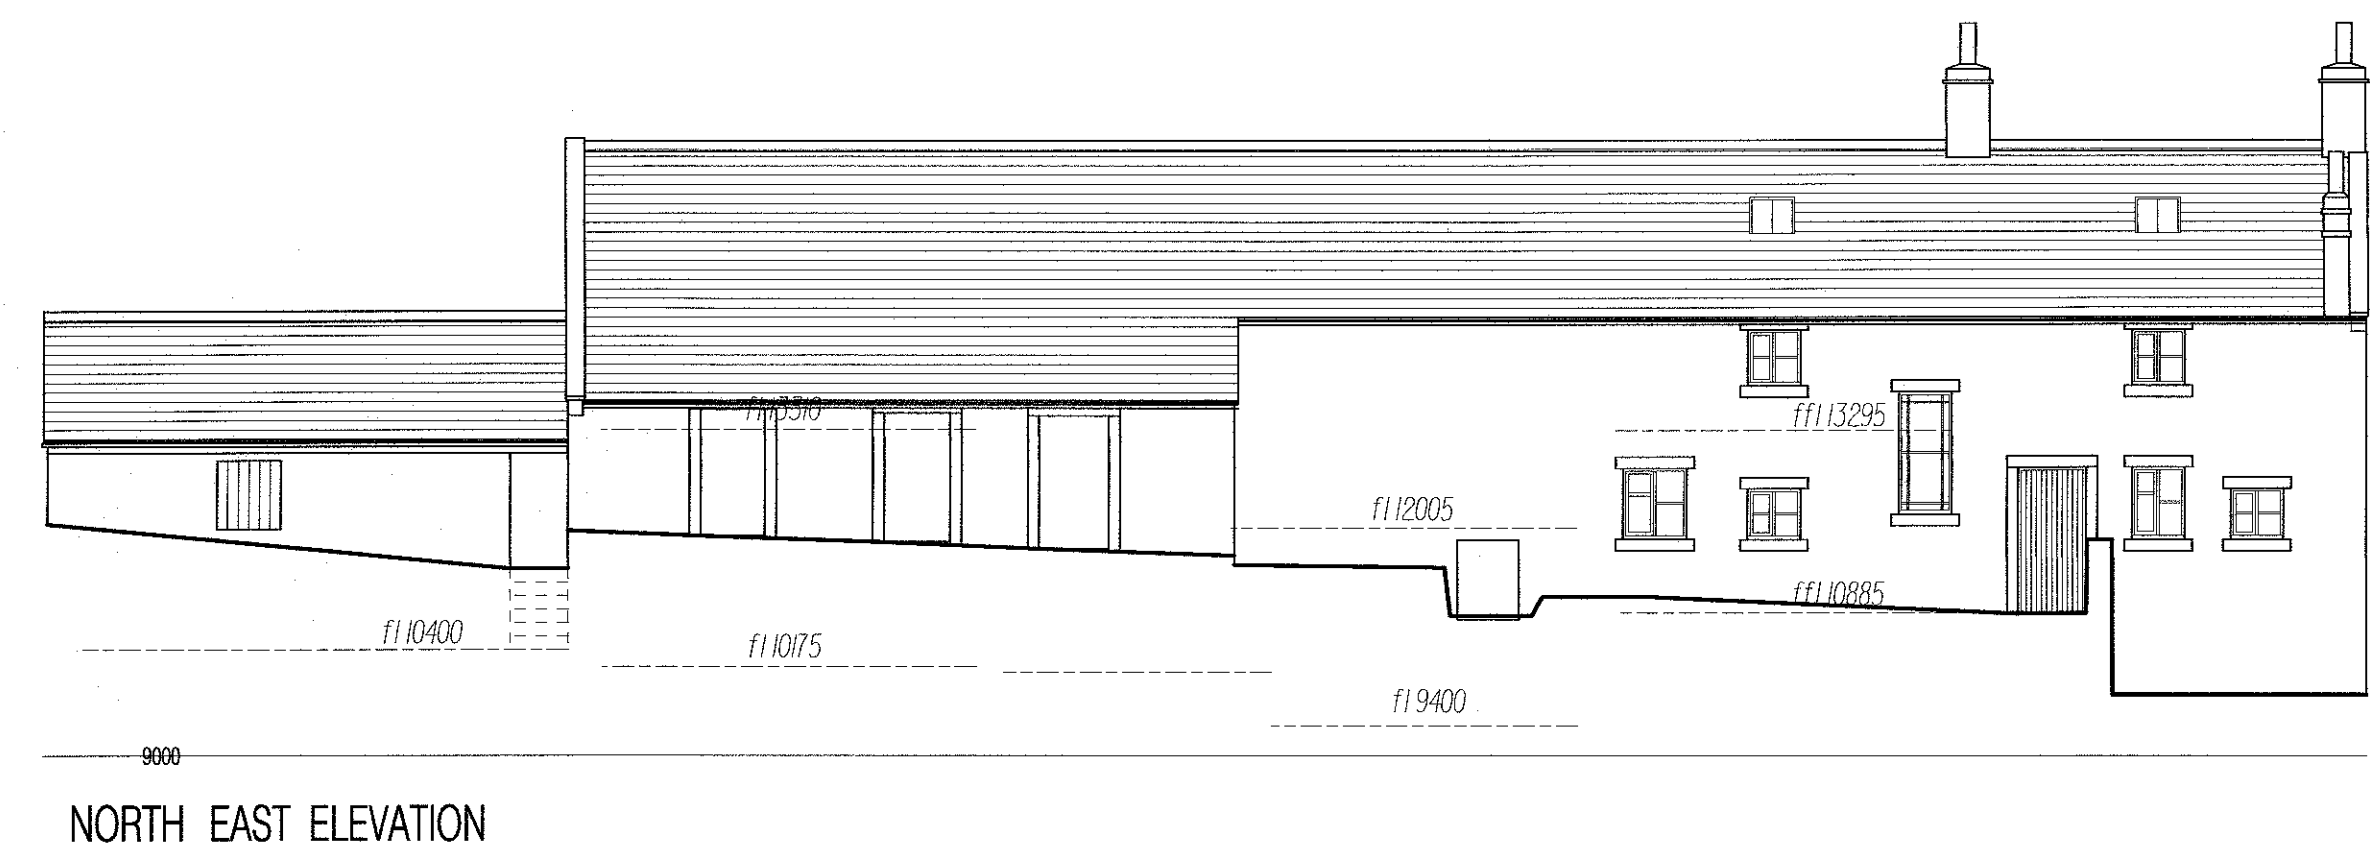


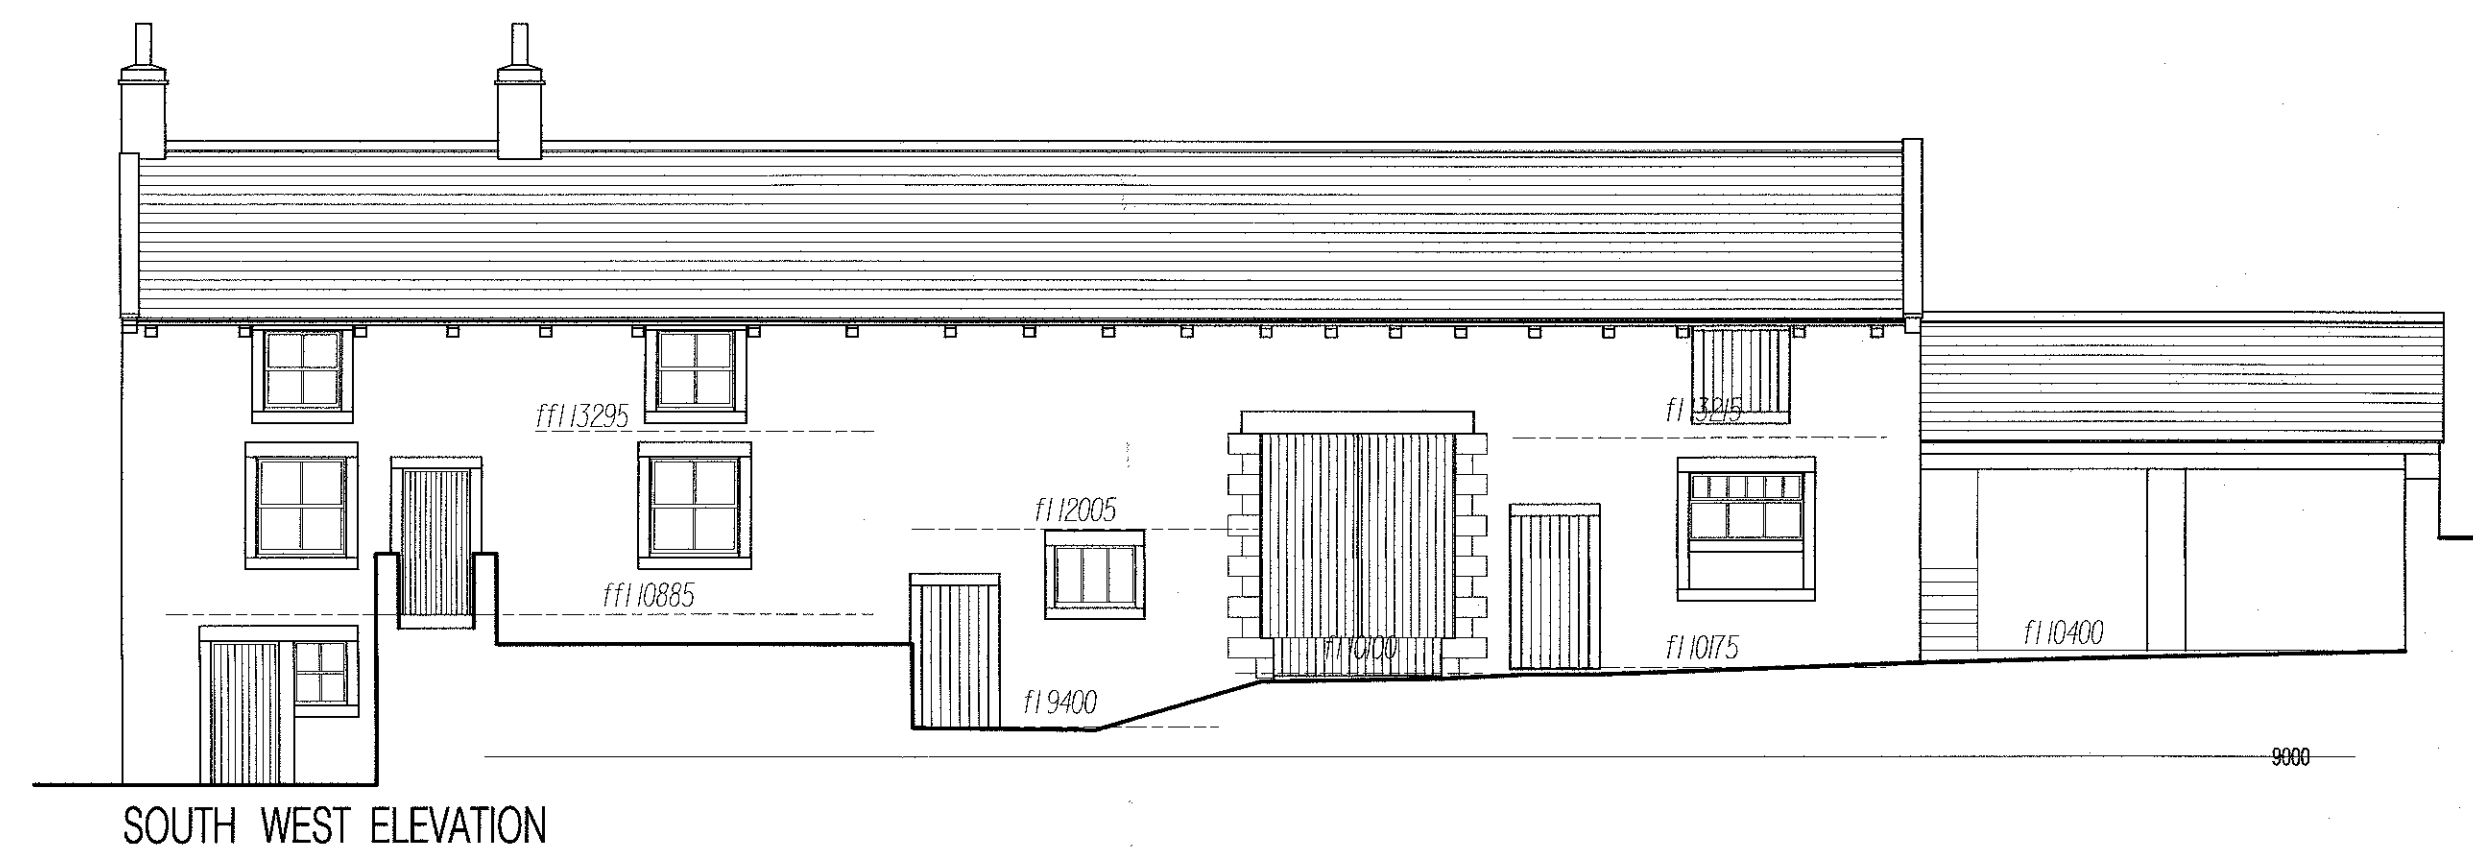

320160958P

Rev	Date	Description
1	16-8-16	16-8-16

jmp architects ltd

China Street Lancaster LA1 1EX
Tel: 01524 60321 Fax: 01524 65009
e-mail: design@jmp-architects.com
www: jmp-architects.com

Contract
COWLEY BROOK FARM
LONGRIDGE

Client
Mrs C QUICK & Mrs K BUTCHER

Title
SURVEY

Date	Scale @ A1	By
16-8-16	1:100	

Job	Number	Rev
L	3311/01	