

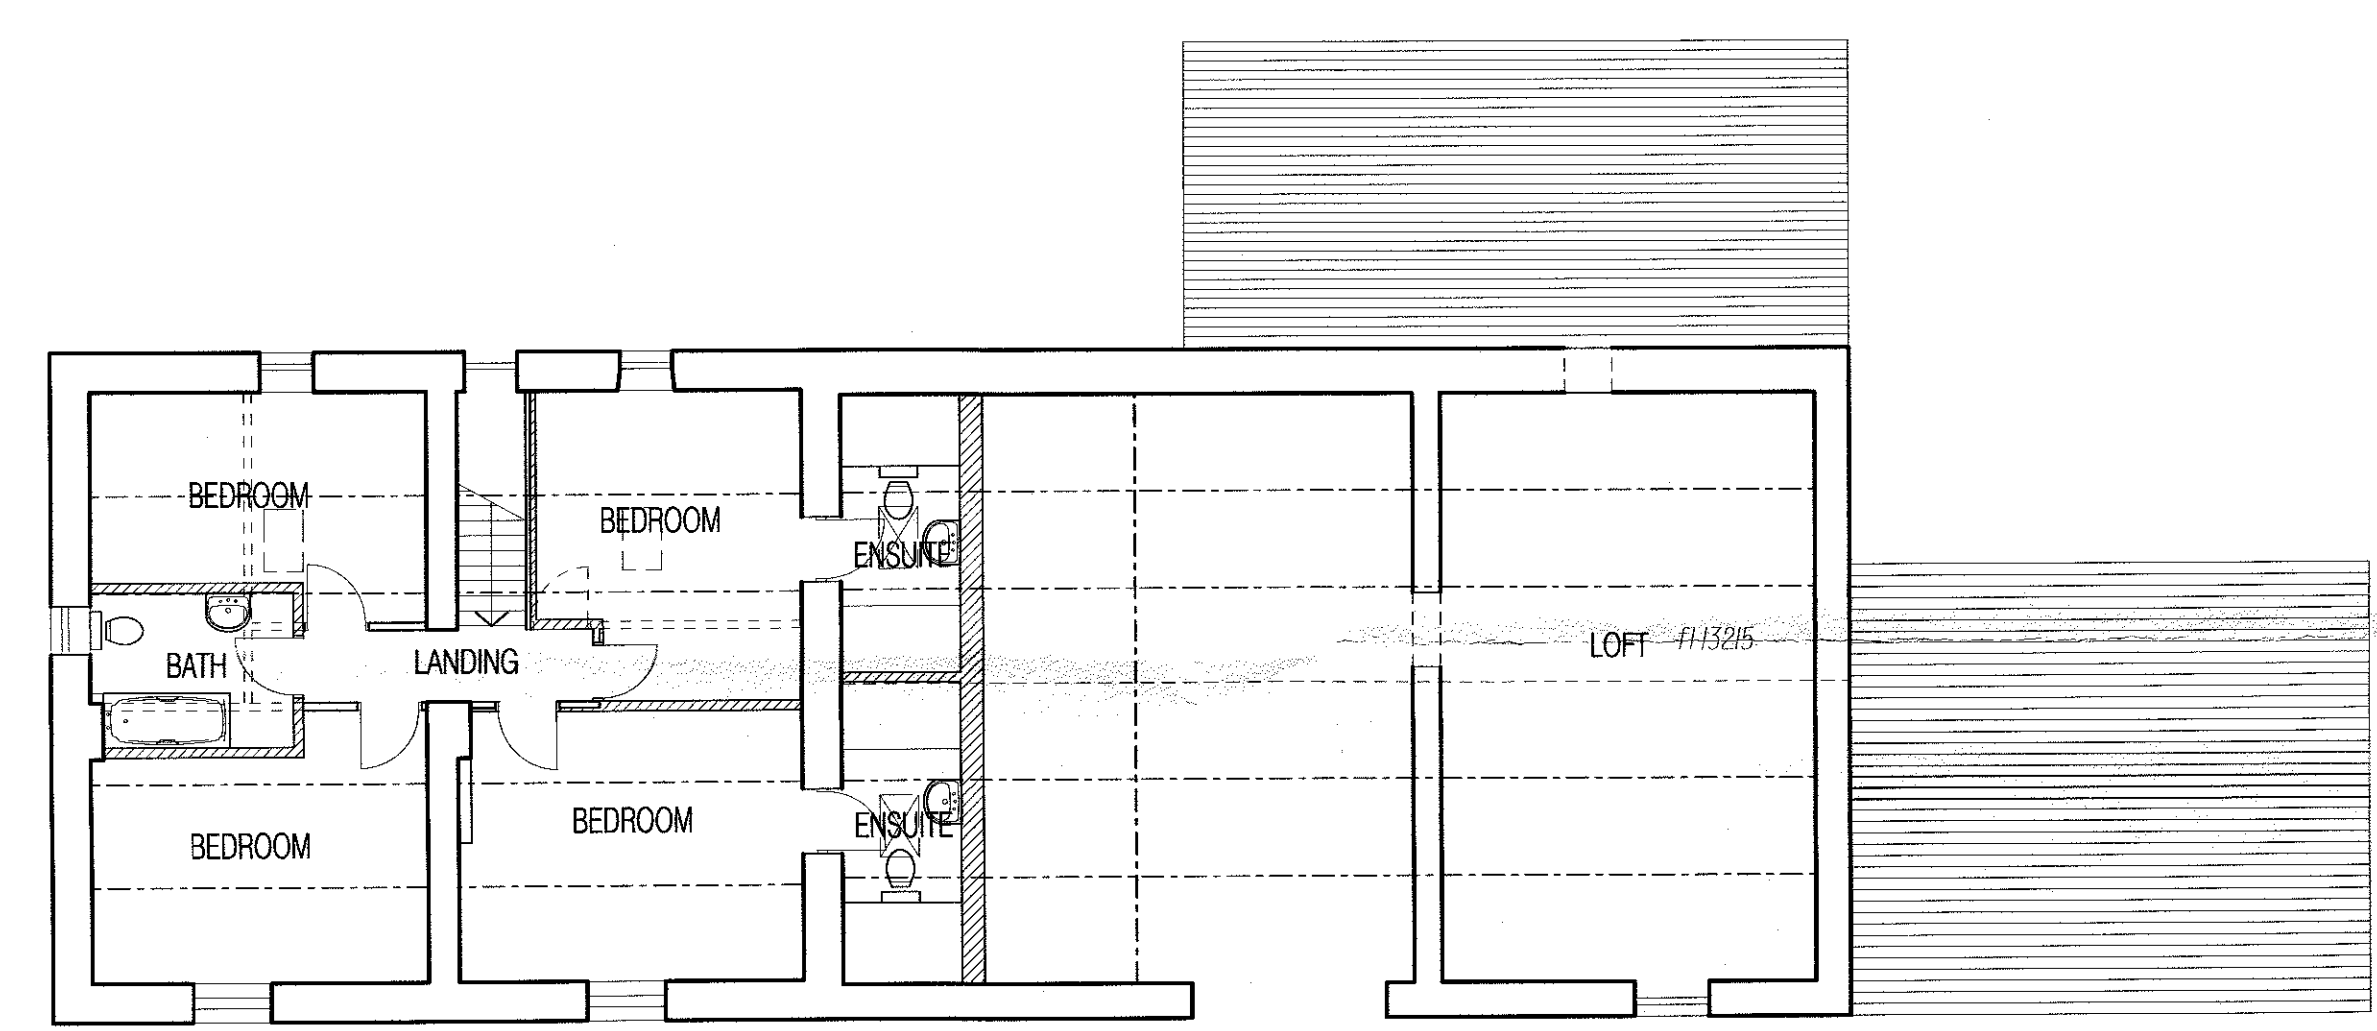
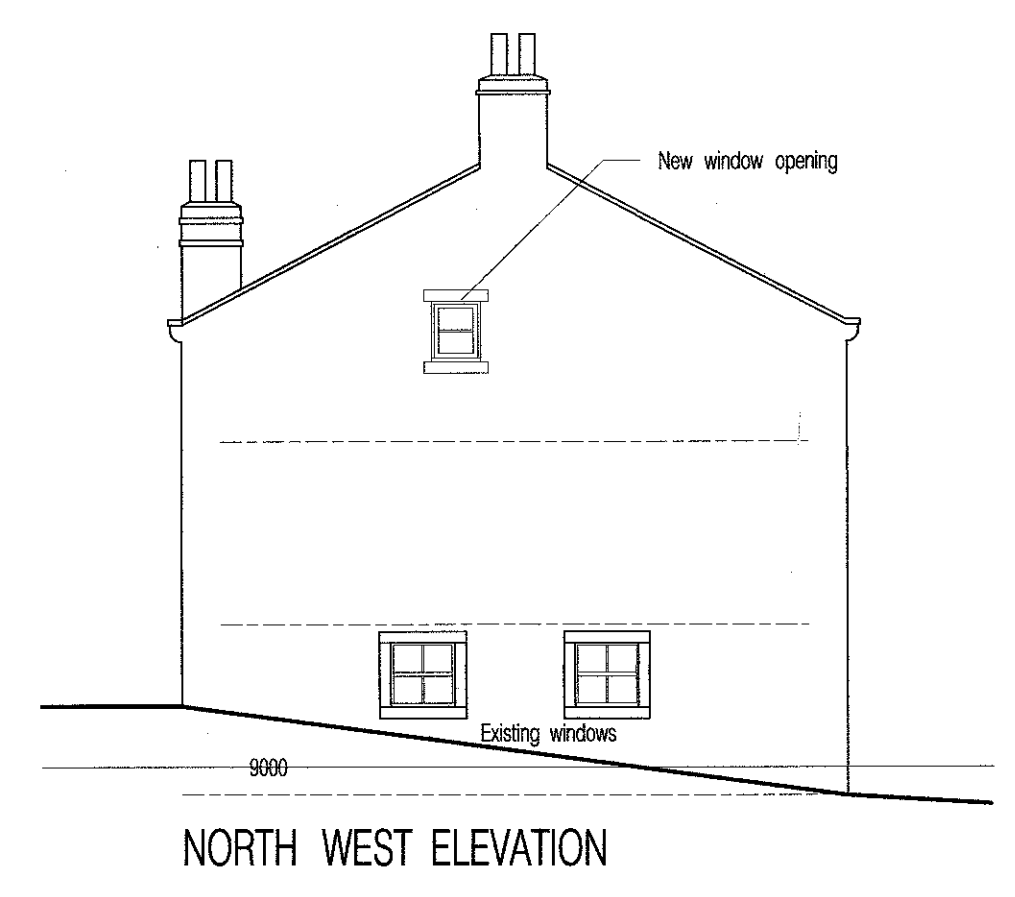
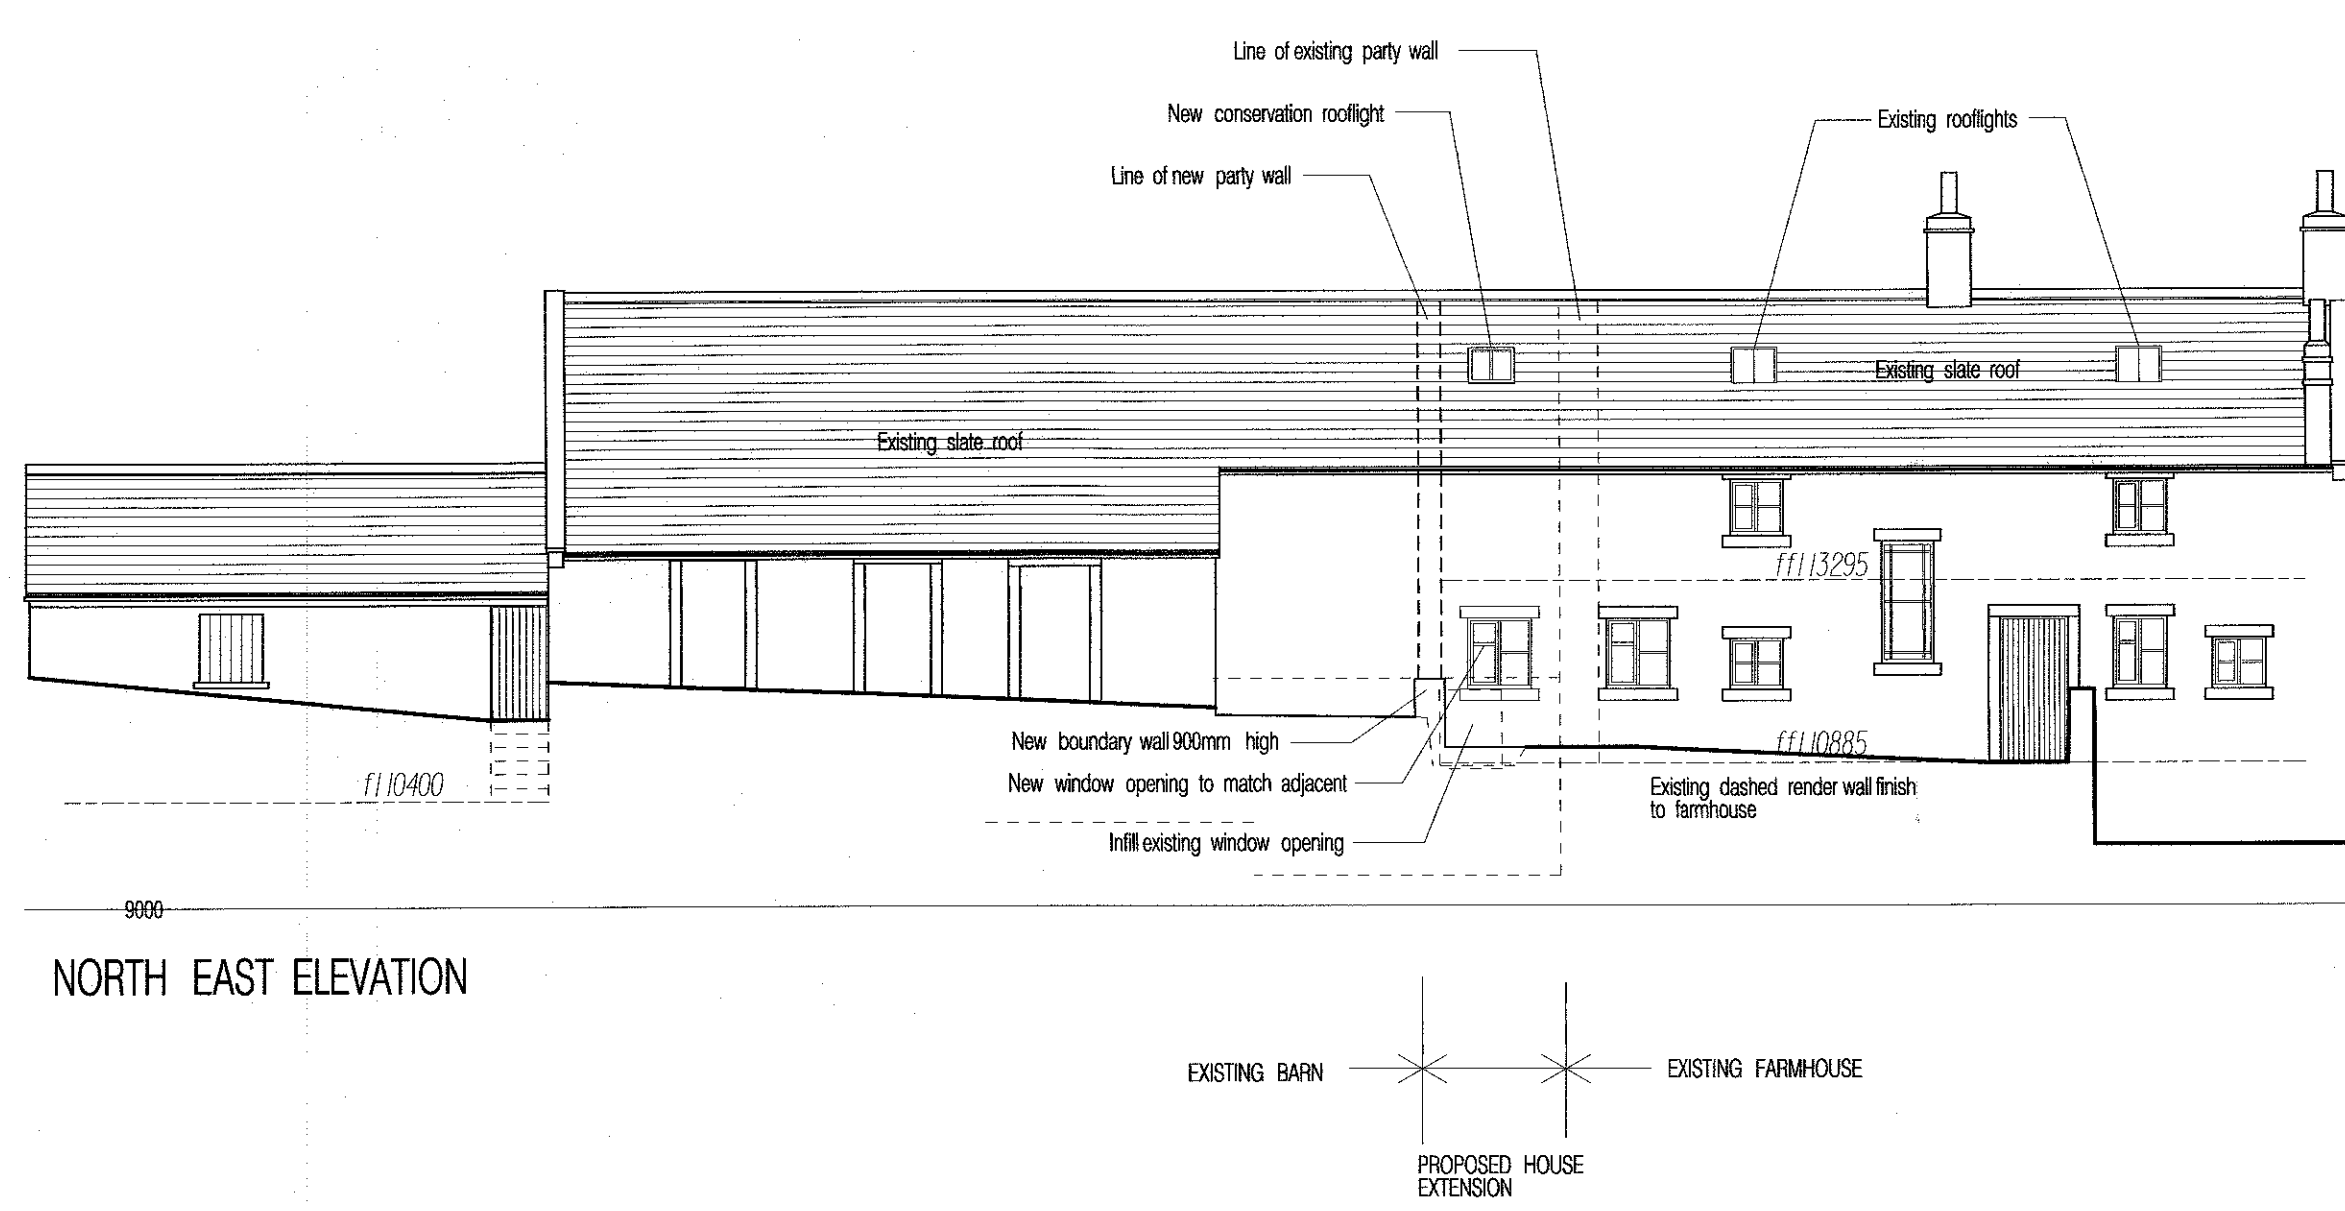
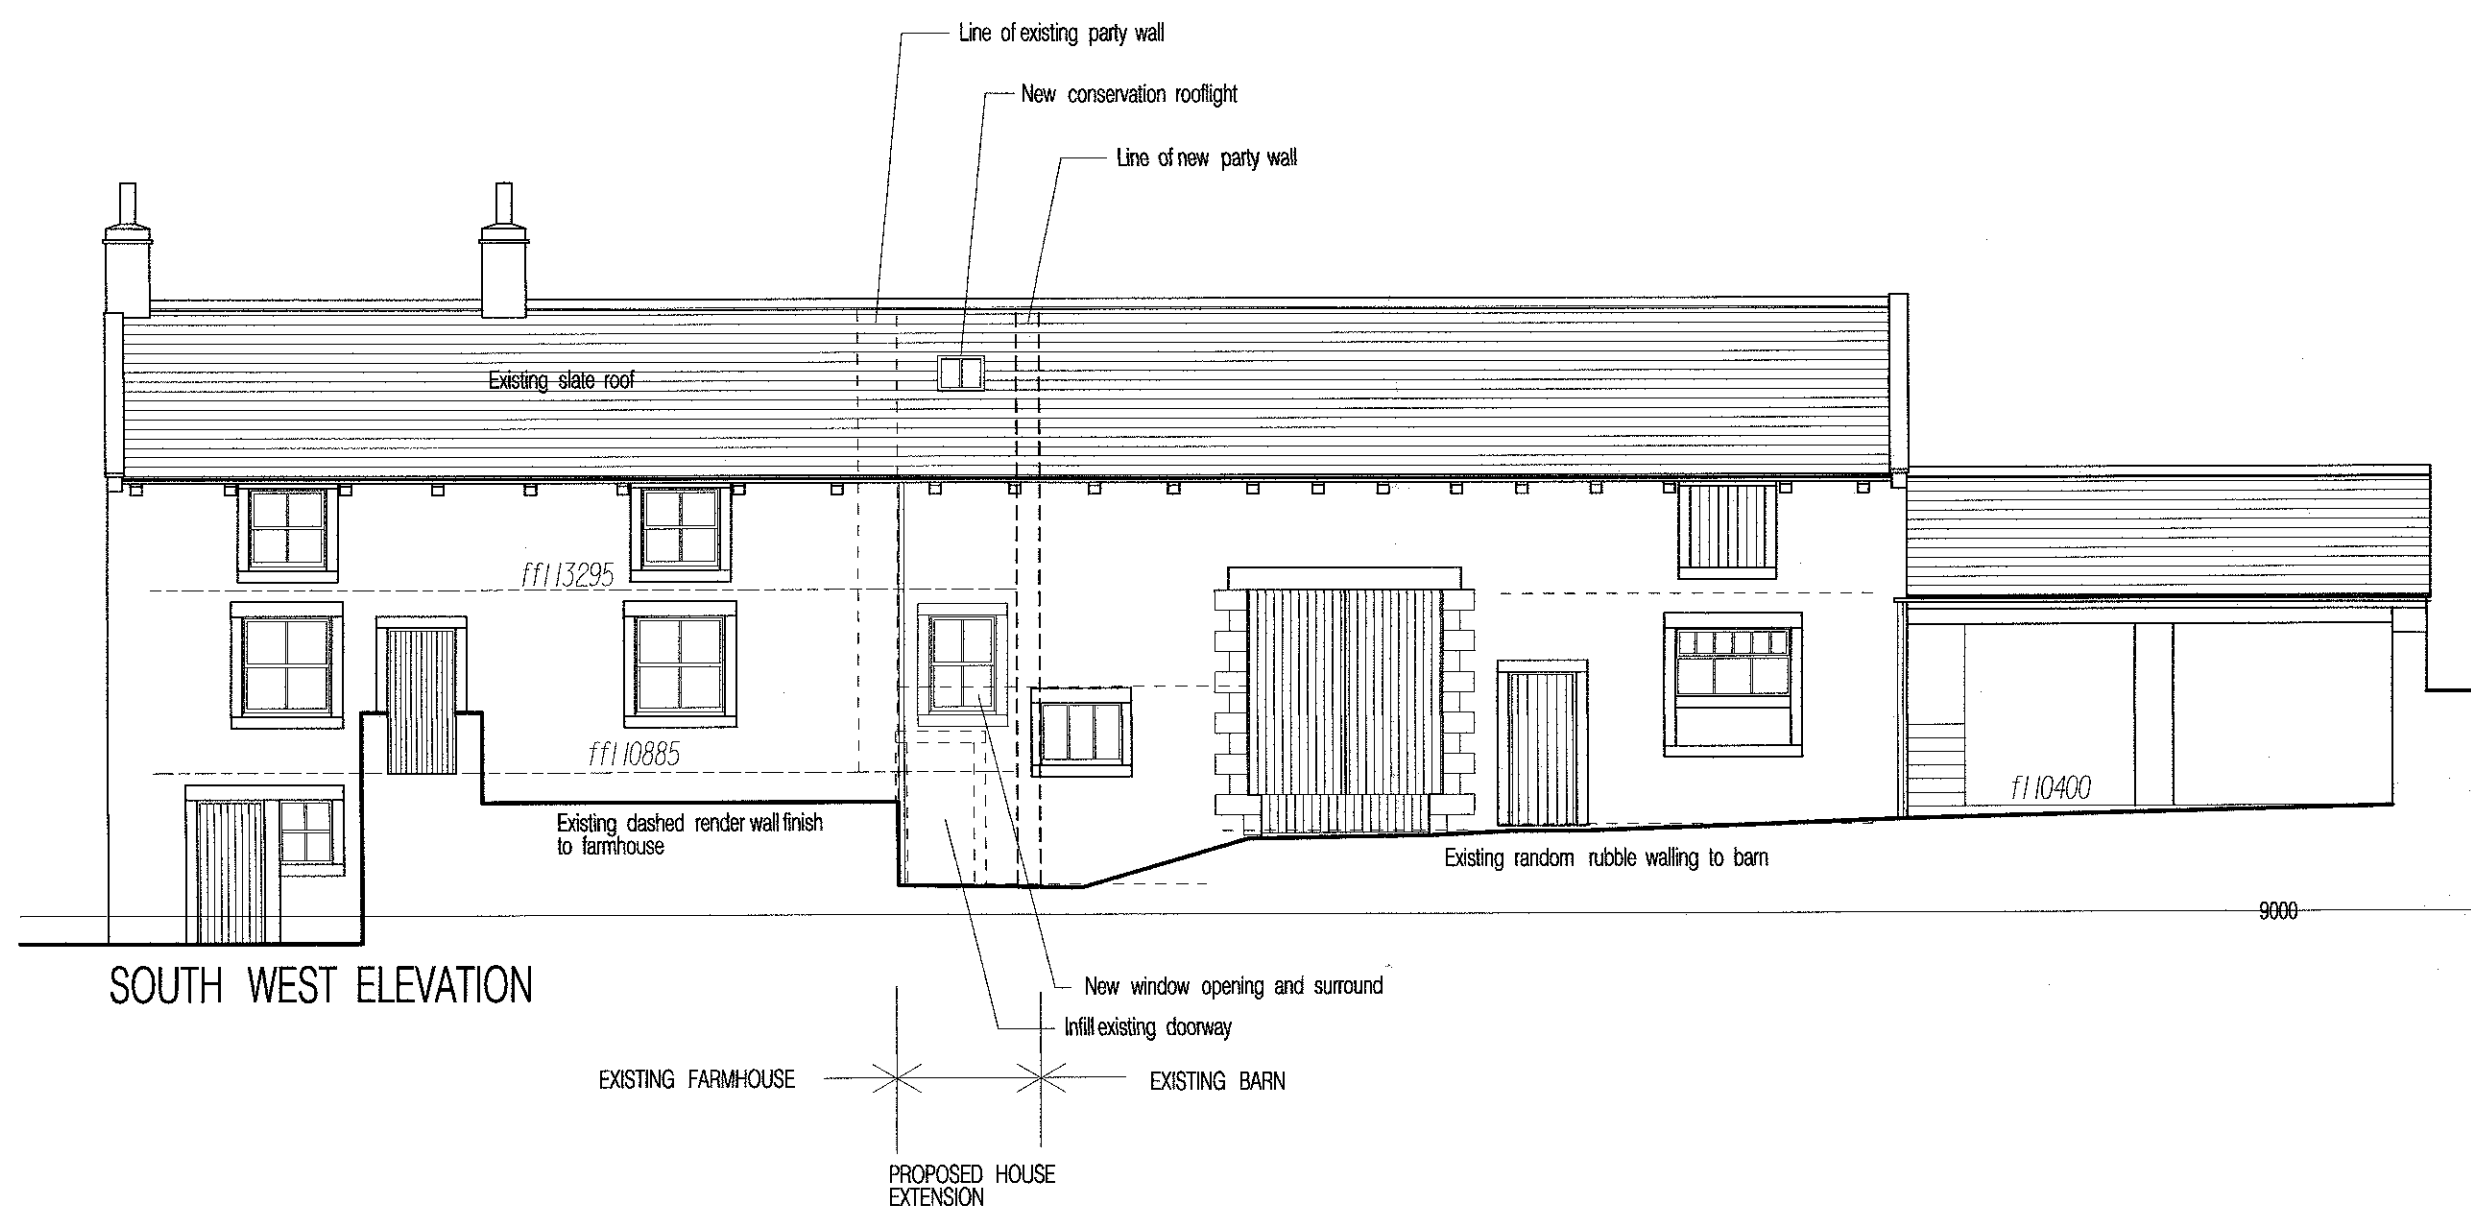
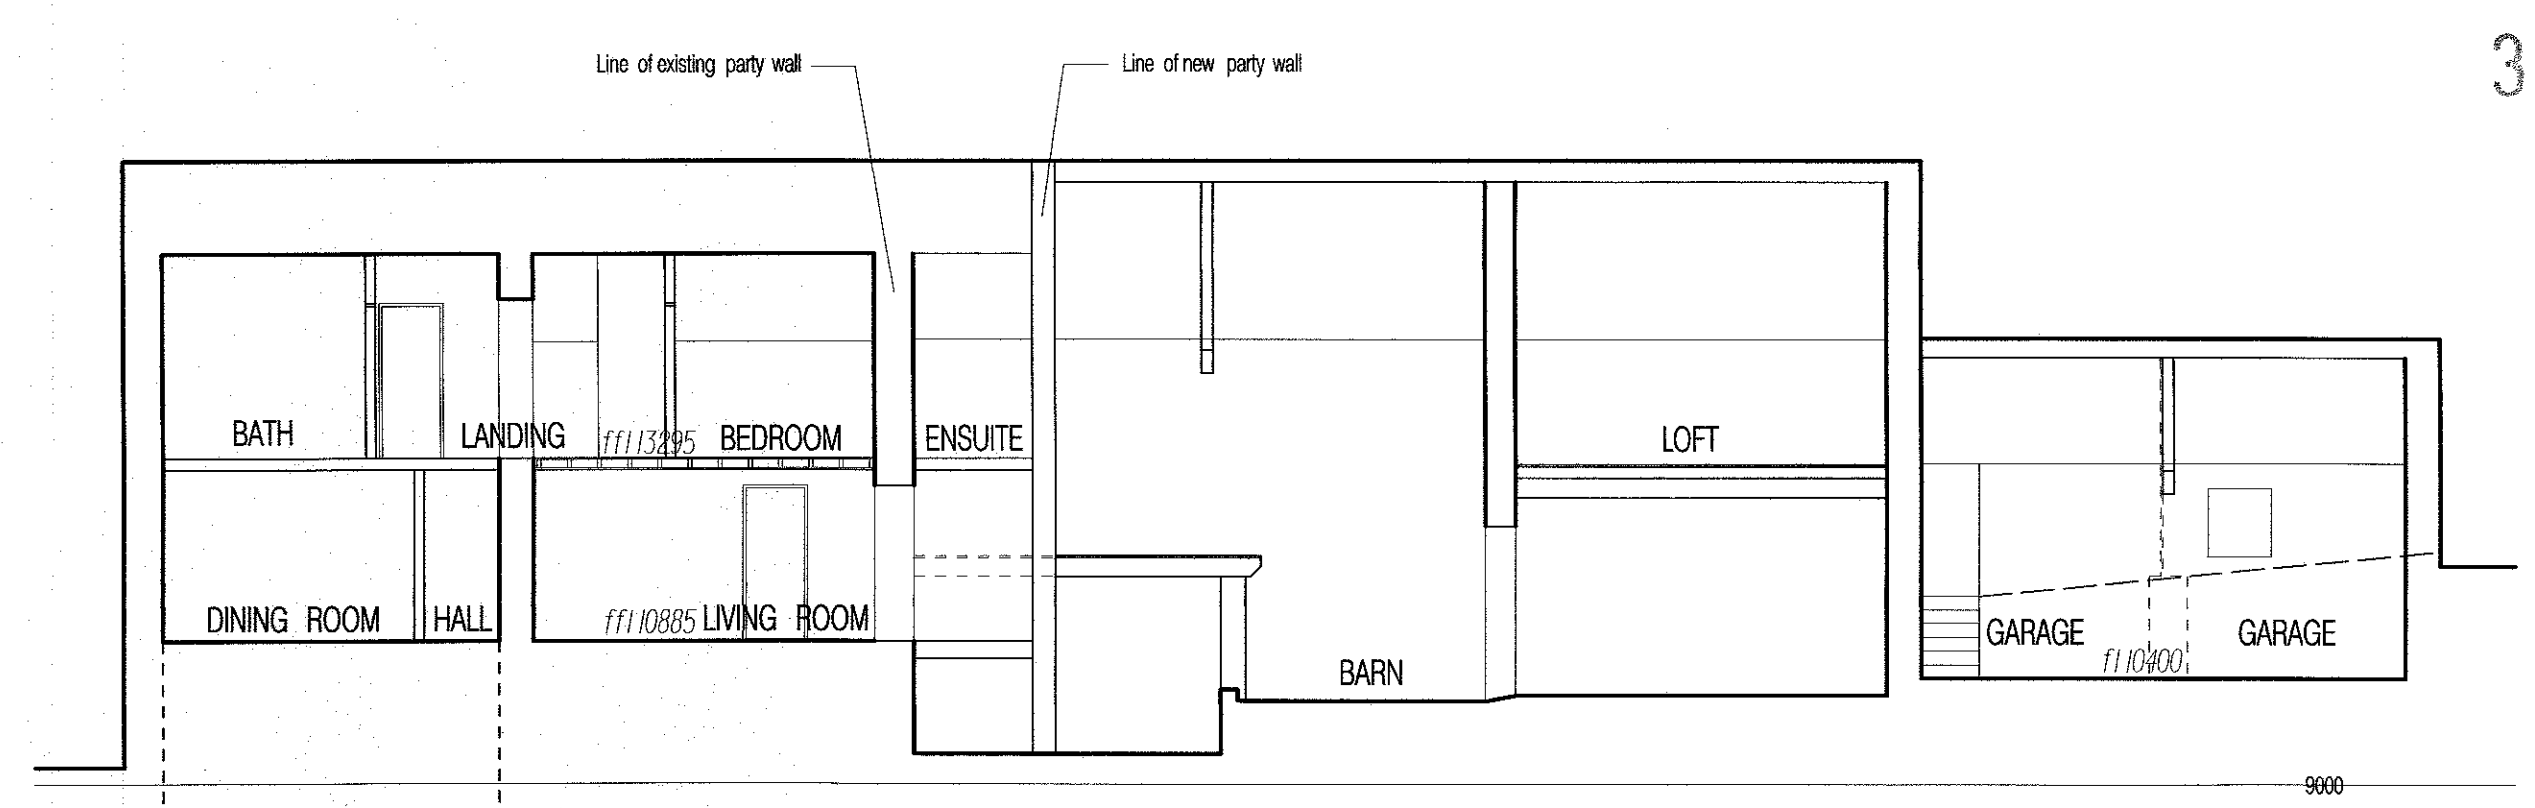
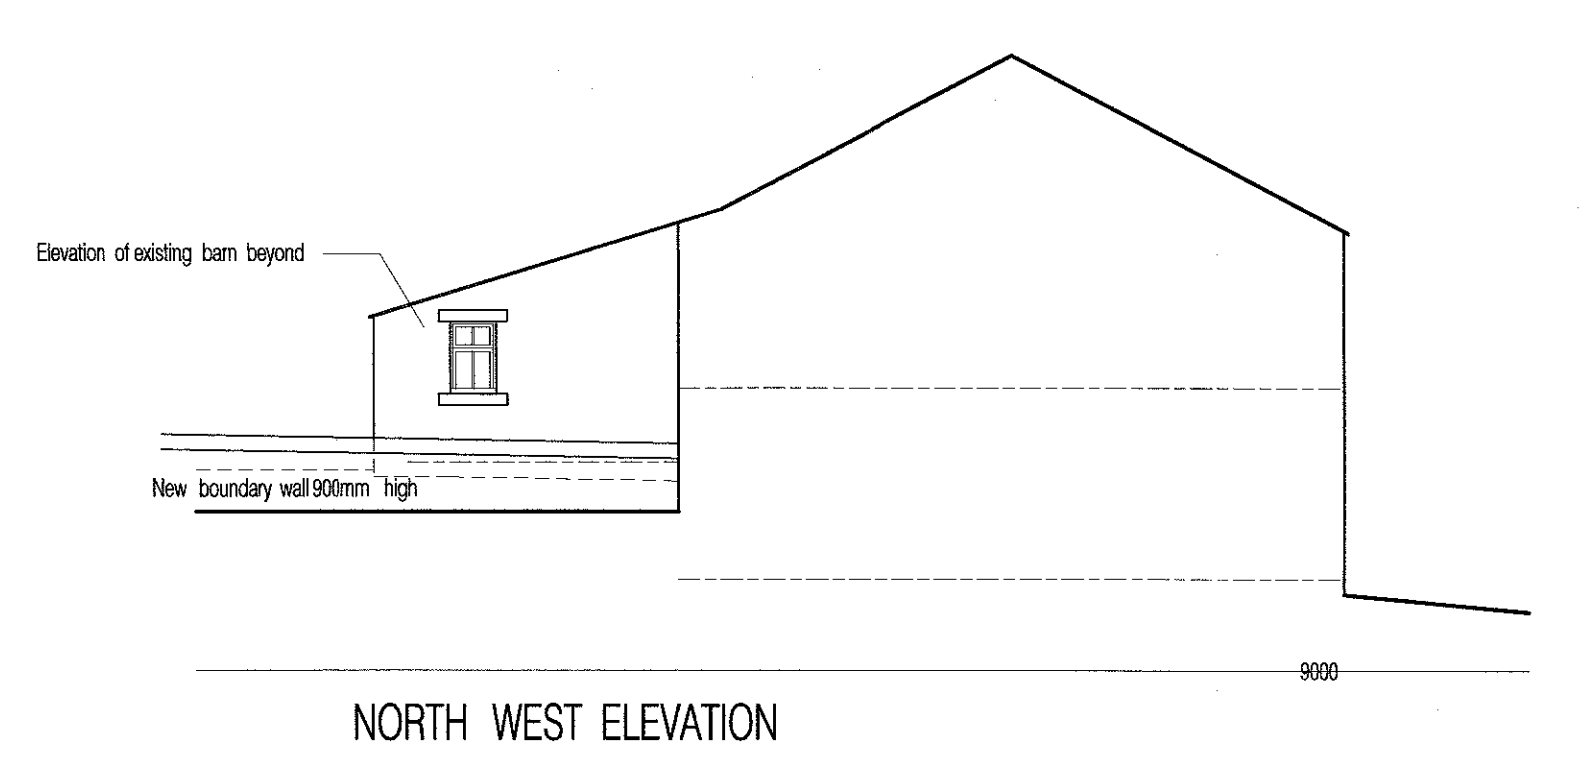
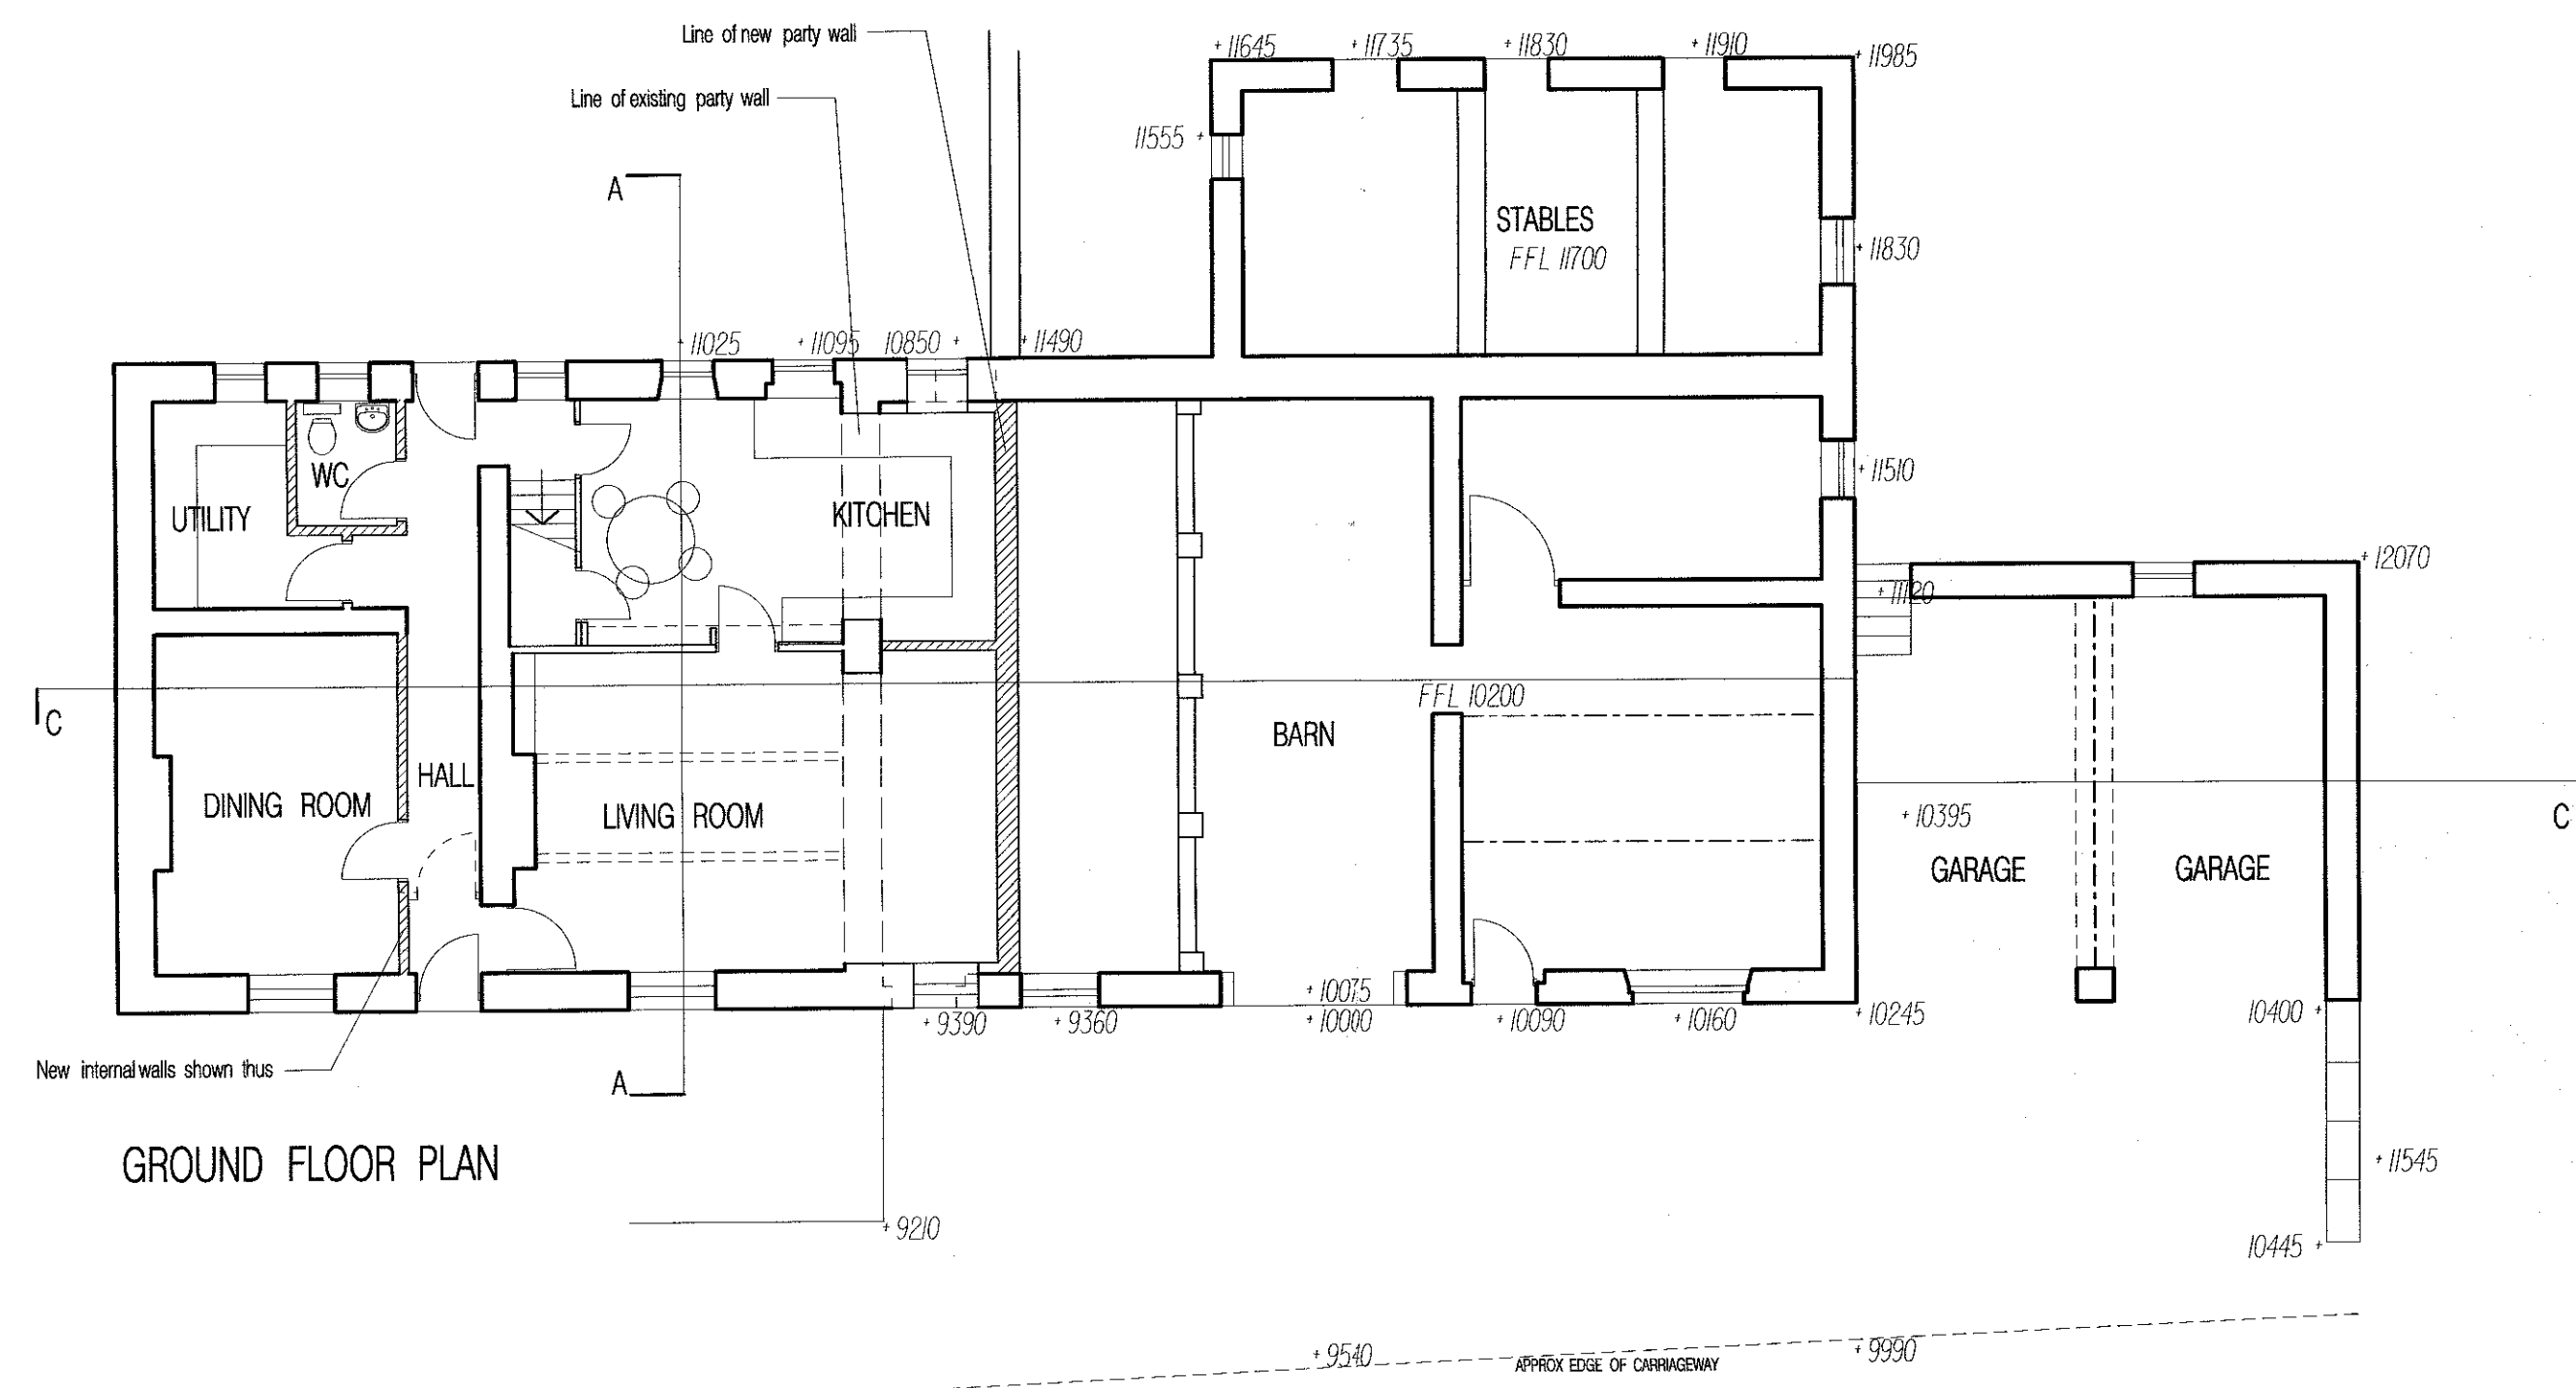


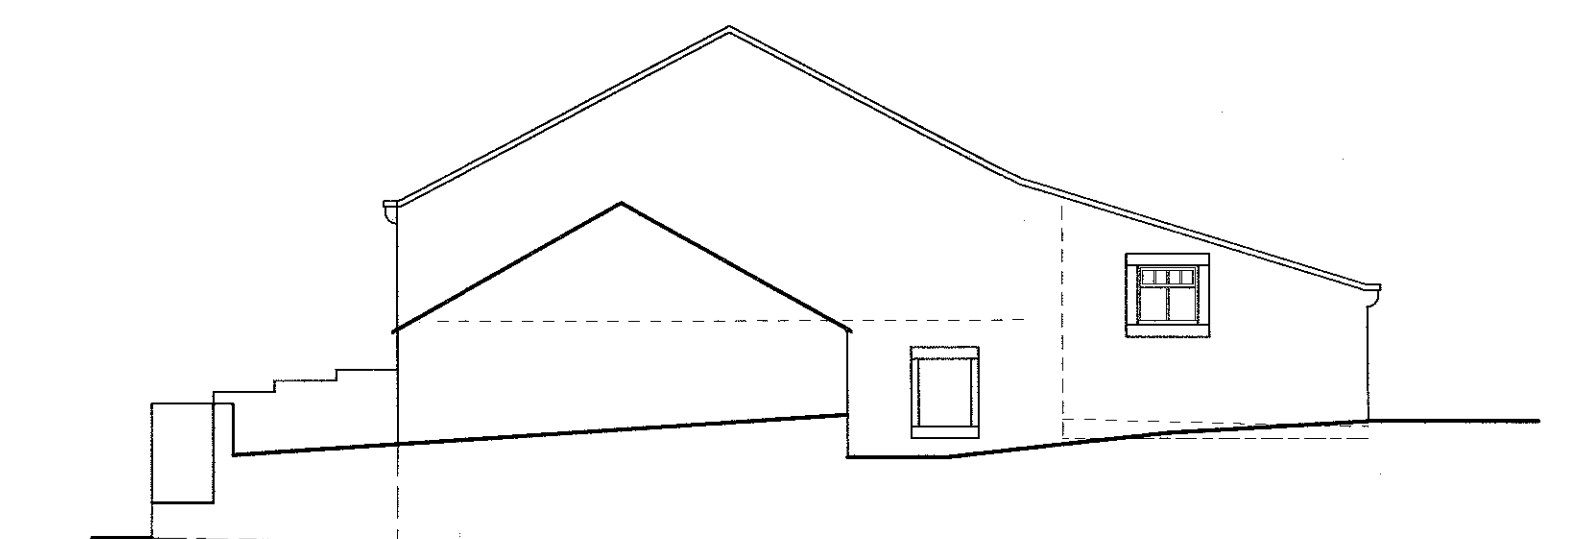

FIRST FLOOR PLAN

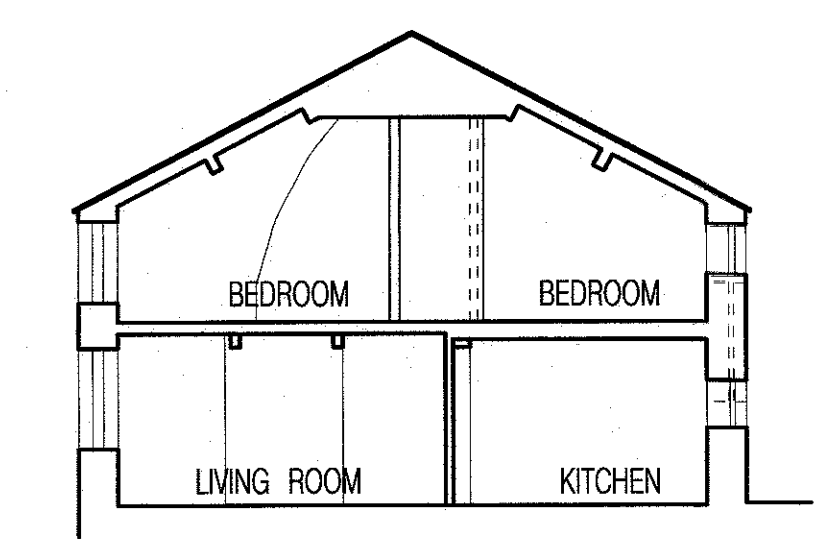

320160958P

| Rev | Date | Description |
|-----|------|-------------|
|-----|------|-------------|

jmp architects ltd  
China Street Lancaster LA1 1EX  
Tel: 01524 40521 Fax: 01524 45009  
e-mail: design@jmp-architects.com  
www: jmp-architects.com

Contract  
COWLEY BROOK FARM  
LONGBRIDGE

Client  
Mrs C QUICK & Mrs K BUTCHER

Title  
FARMHOUSE ALTERATIONS  
PROPOSED PLANS, SECTIONS  
AND ELEVATIONS

| Date    | Scale @ A1 | By |
|---------|------------|----|
| 27-9-16 | 1:100      |    |

| Job | Number  | Rev |
|-----|---------|-----|
| L   | 3311/03 |     |