




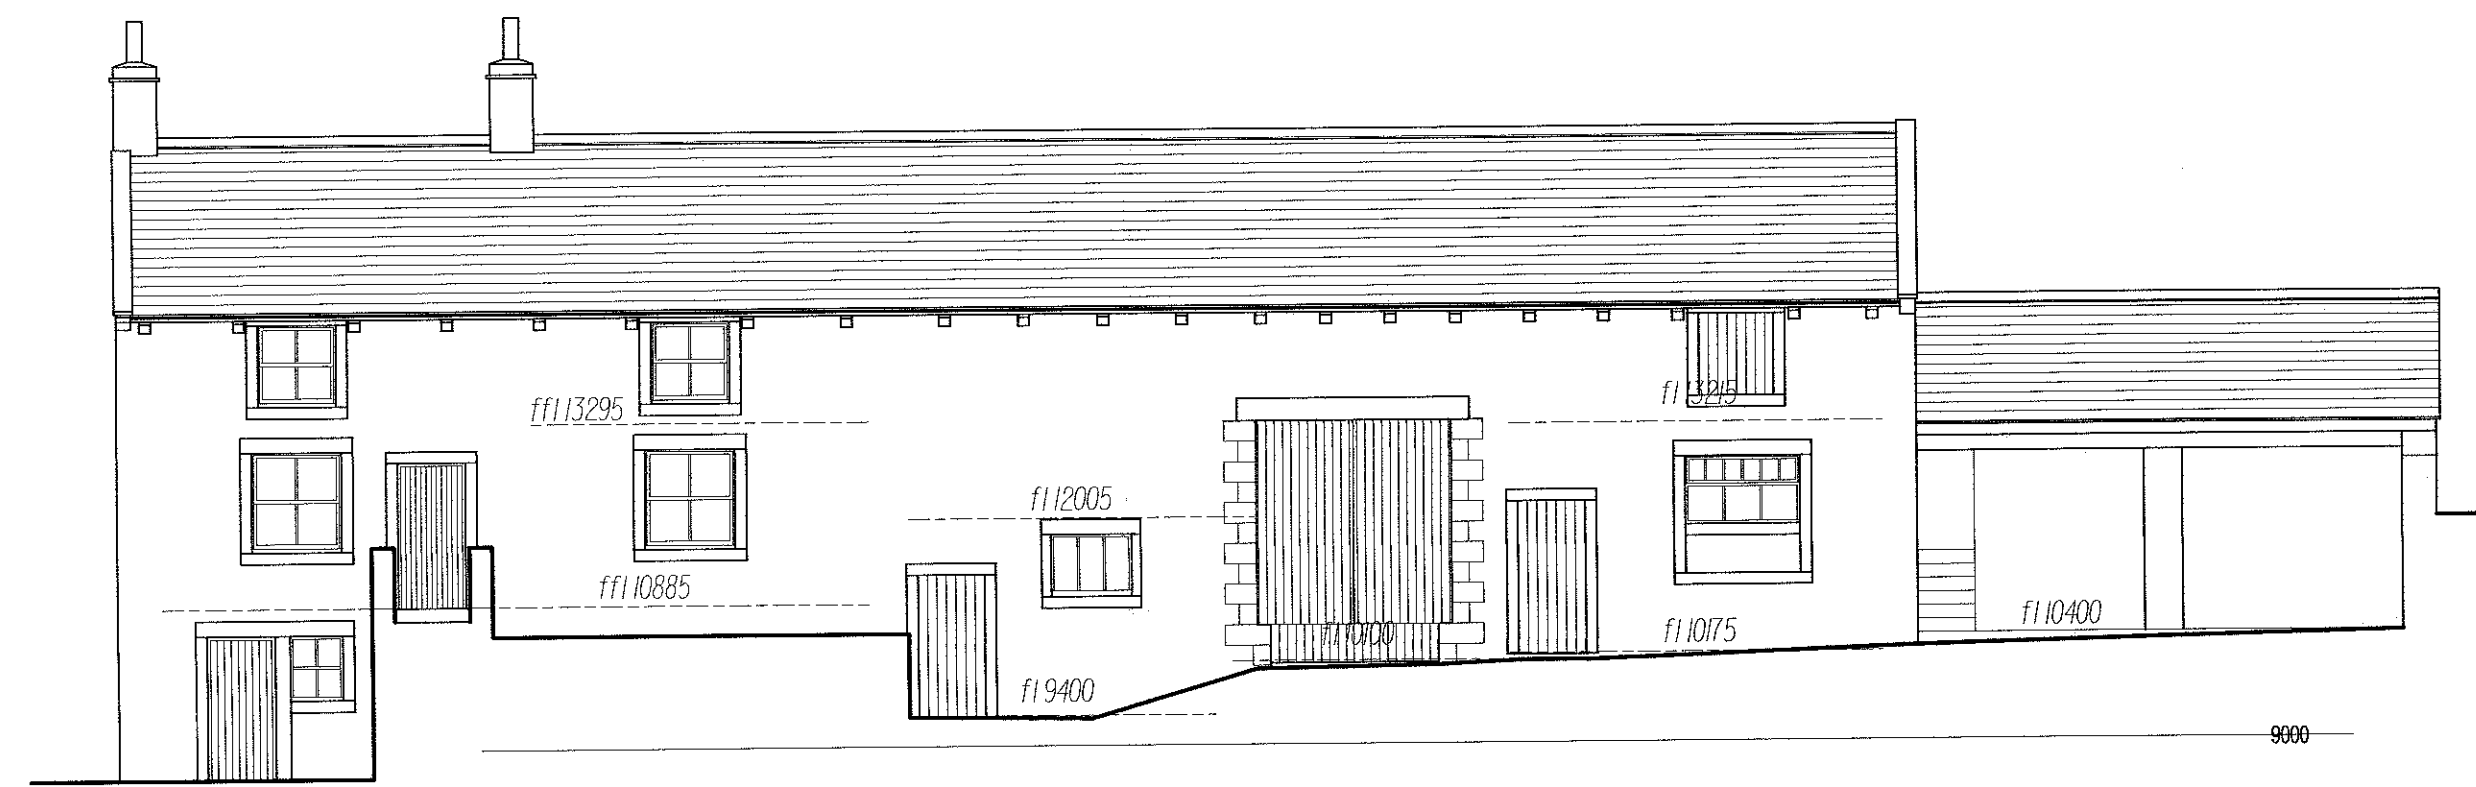


SOUTH WEST ELEVATION

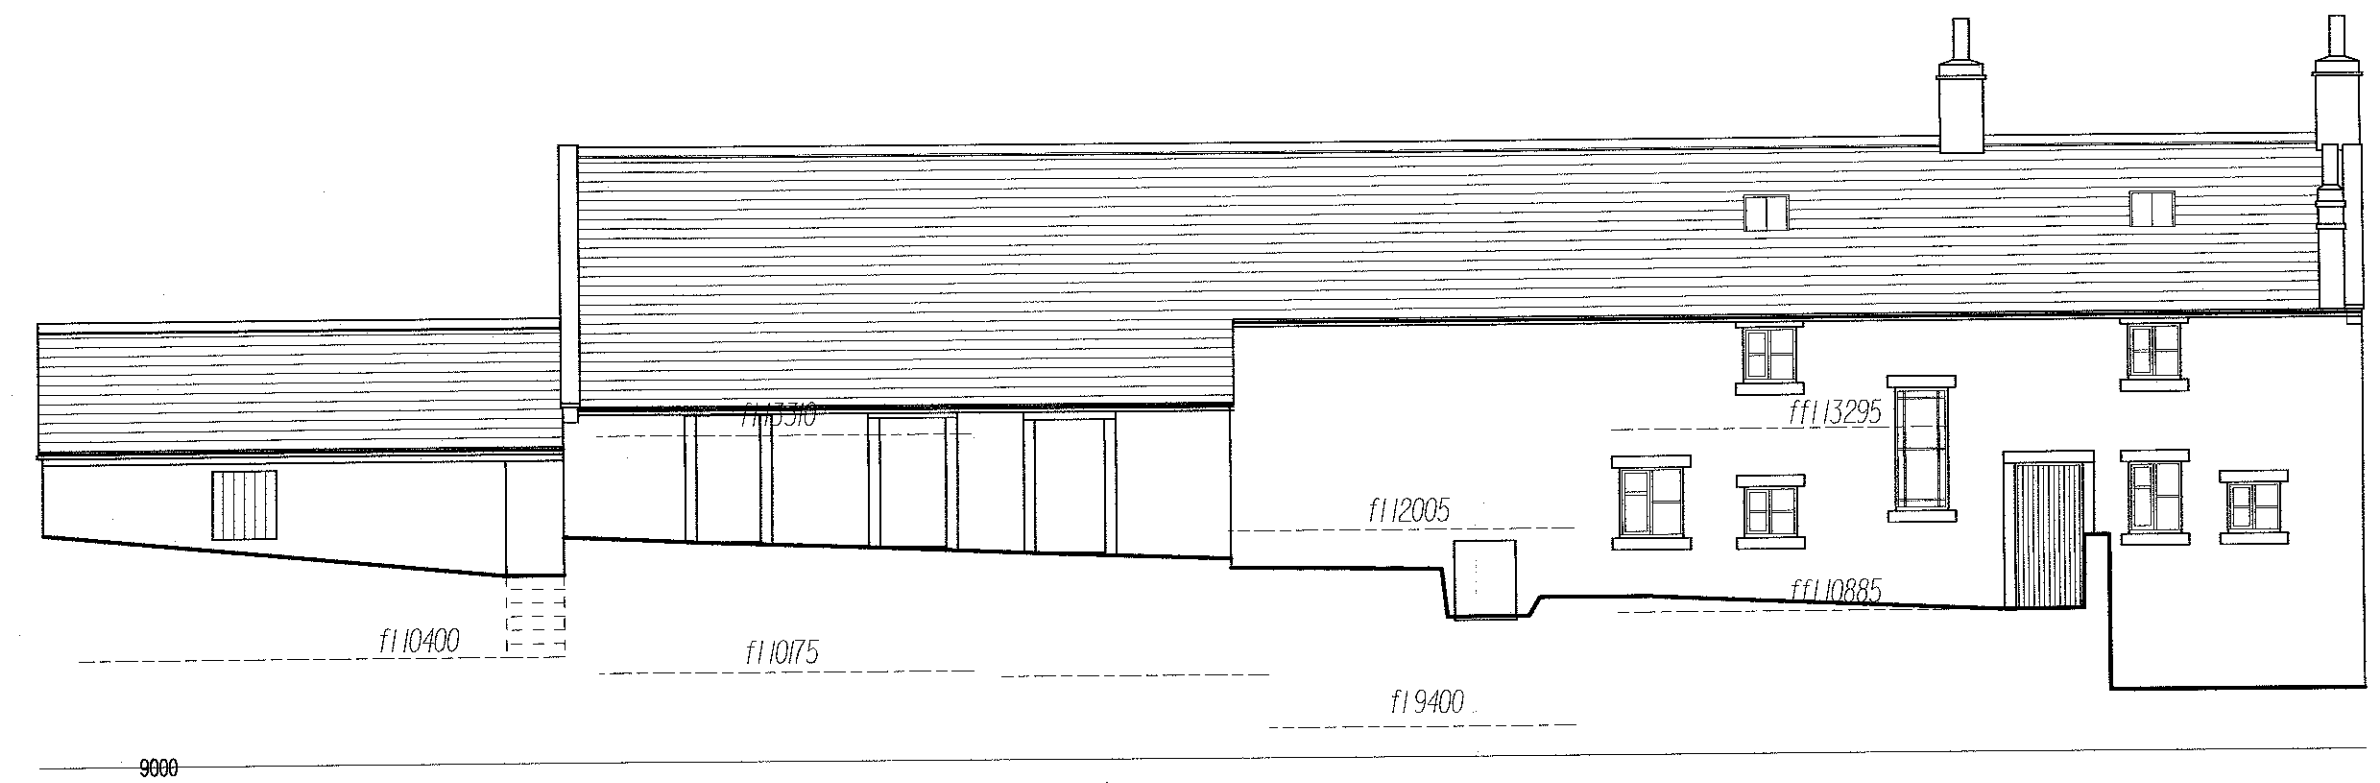


NORTH EAST ELEVATION

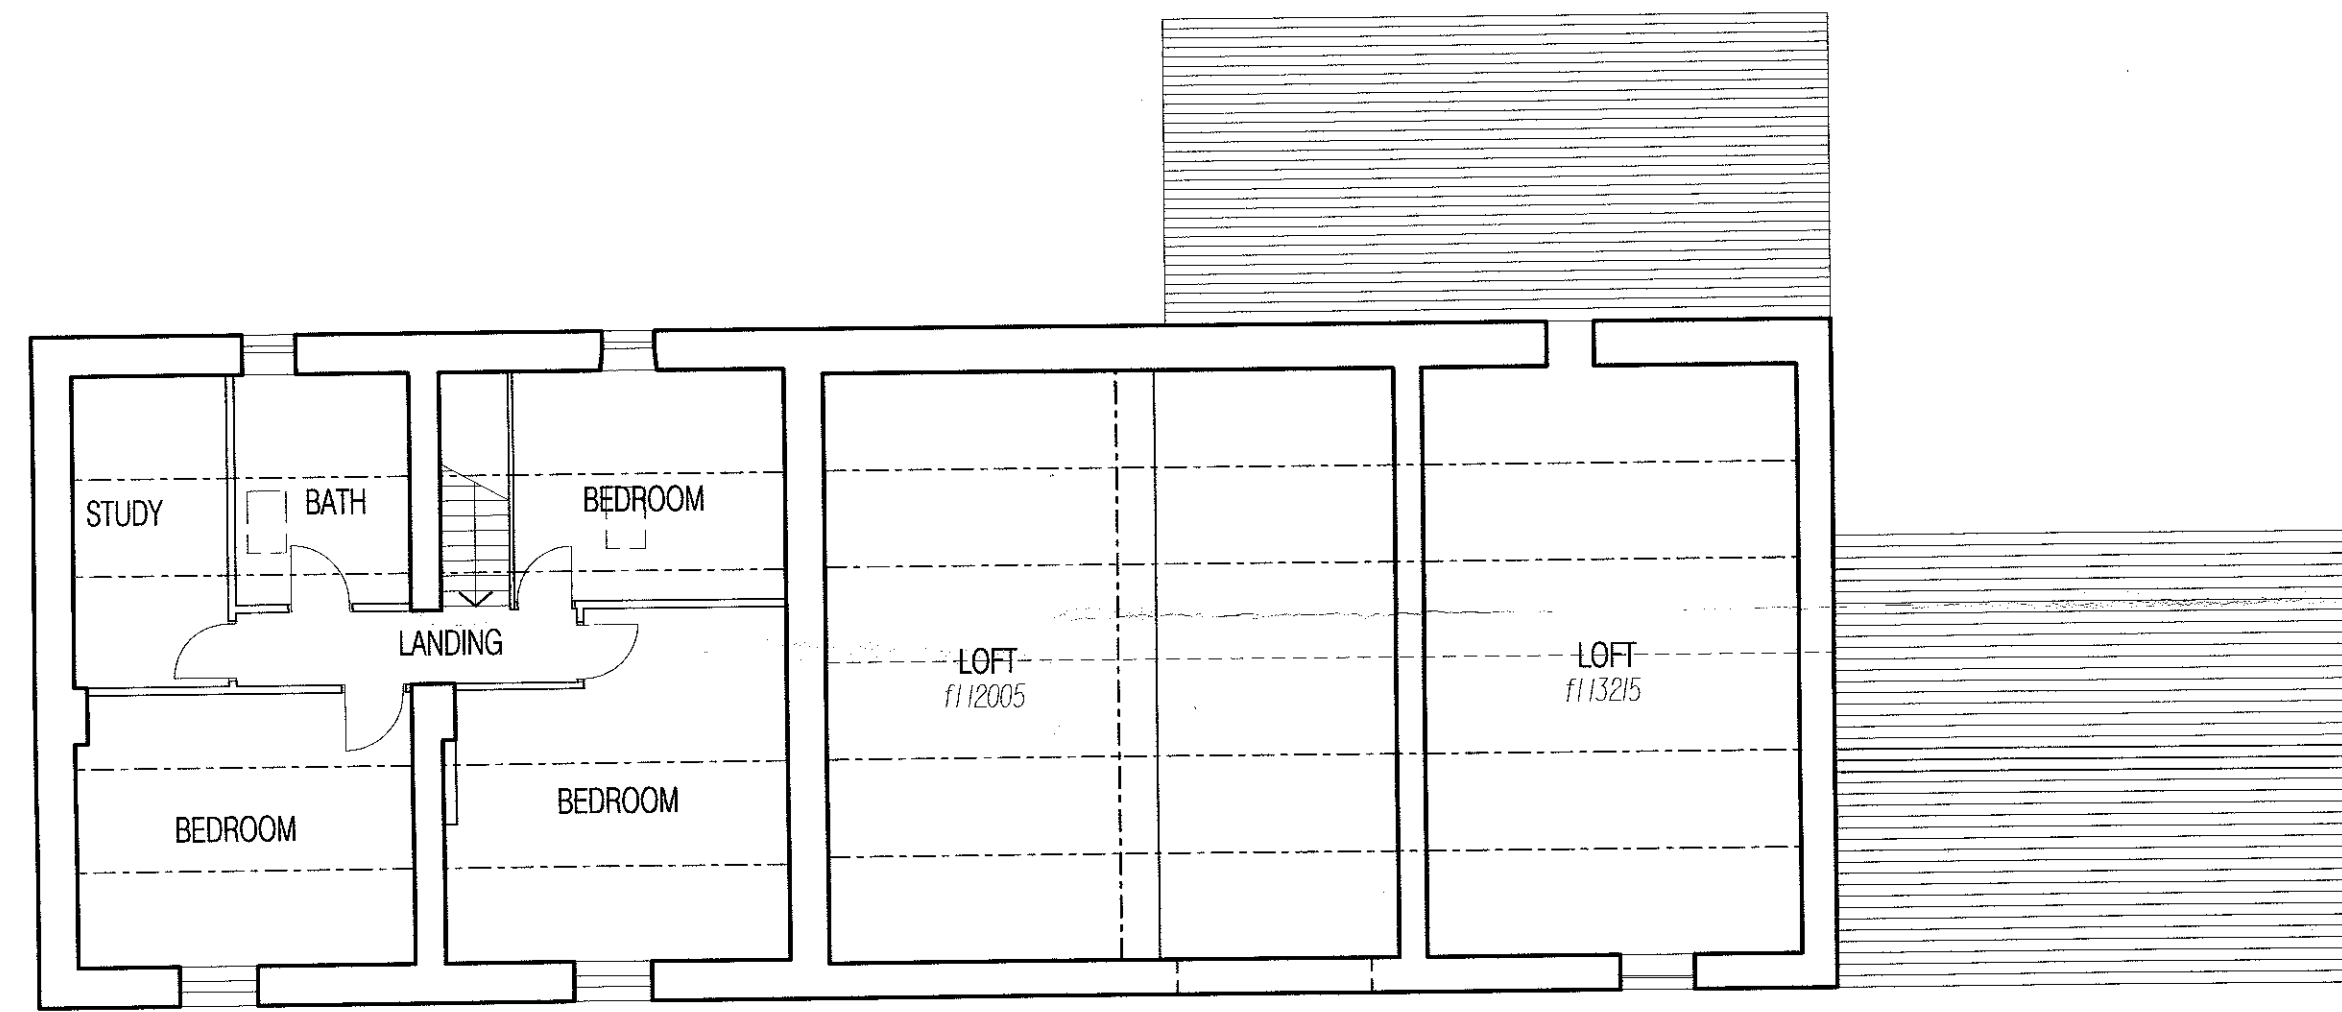


FIRST FLOOR PLAN

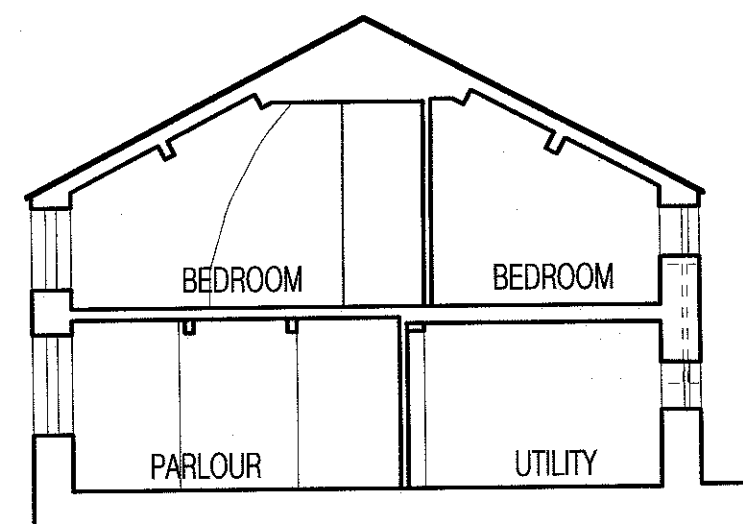


HOUSE SECTION AA

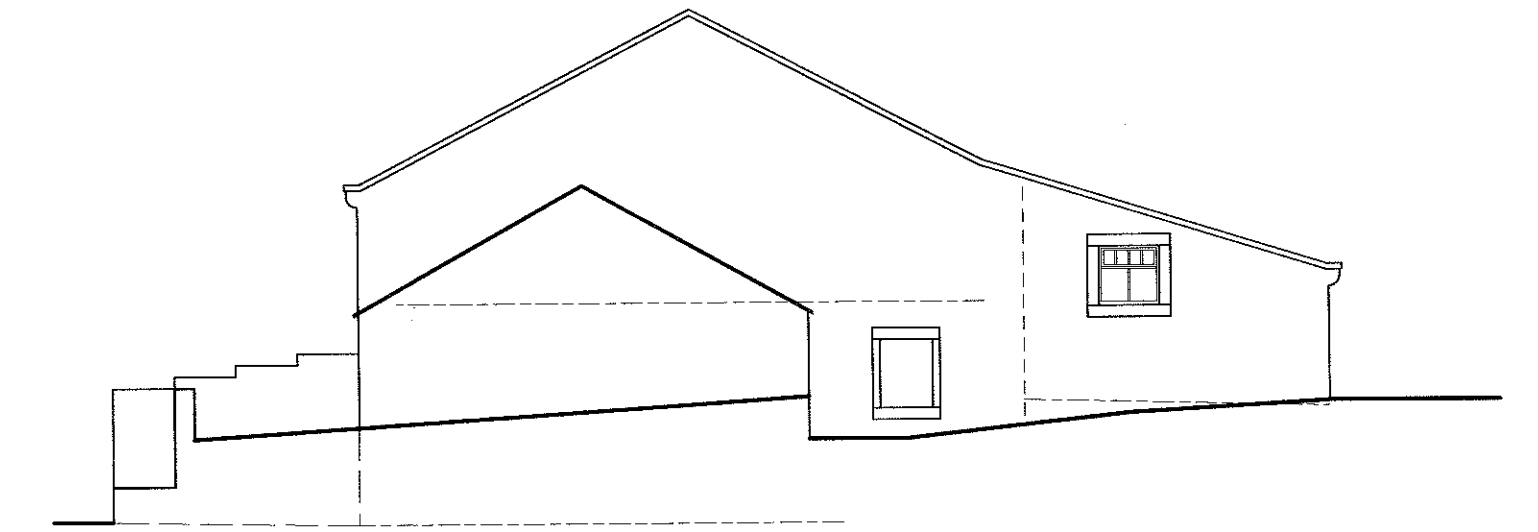


SOUTH EAST ELEVATION

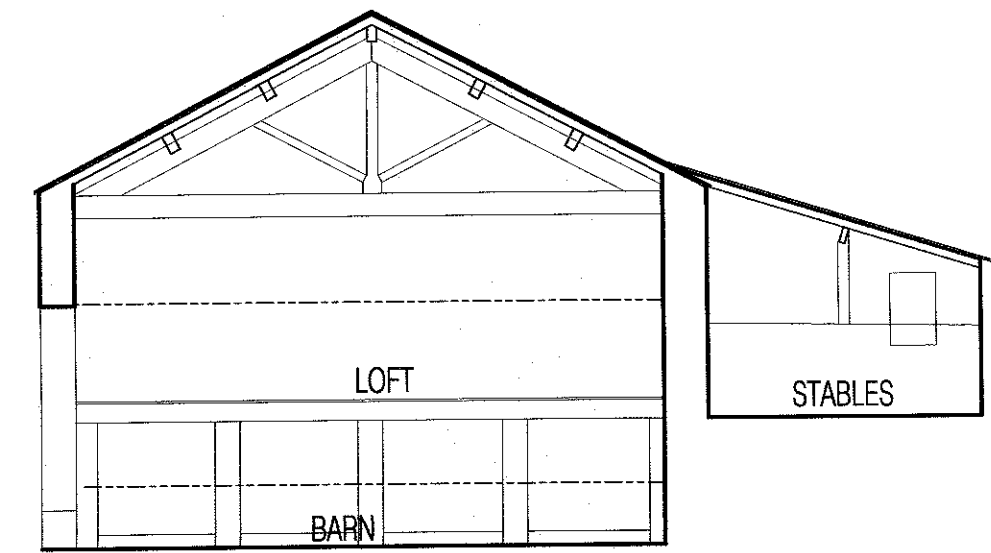


BARN SECTION BB

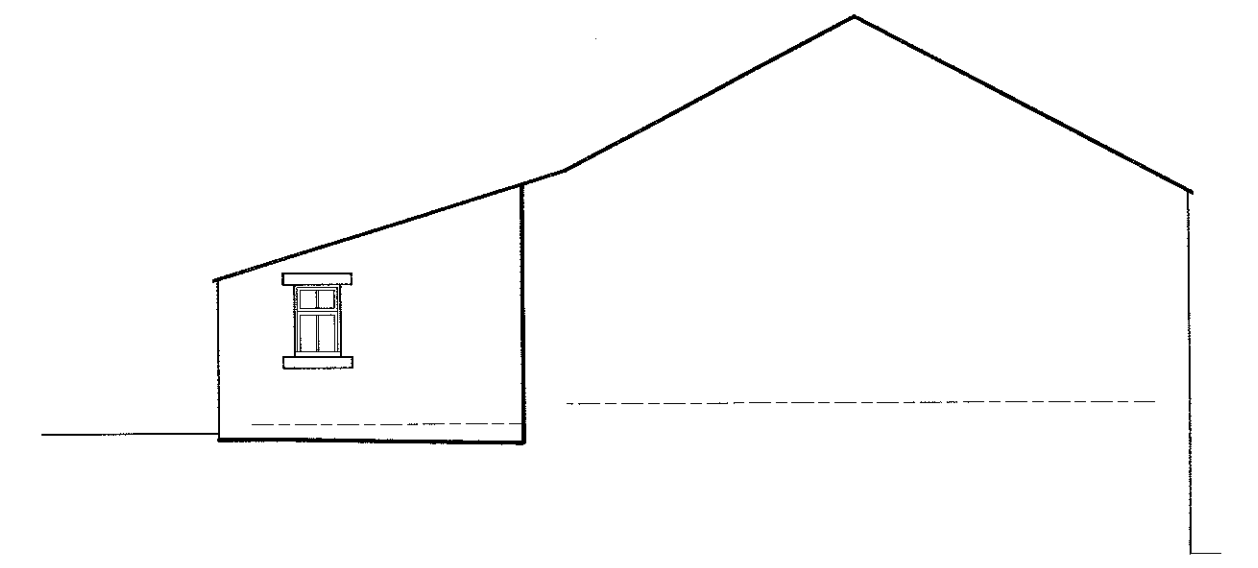

NORTH WEST ELEVATION

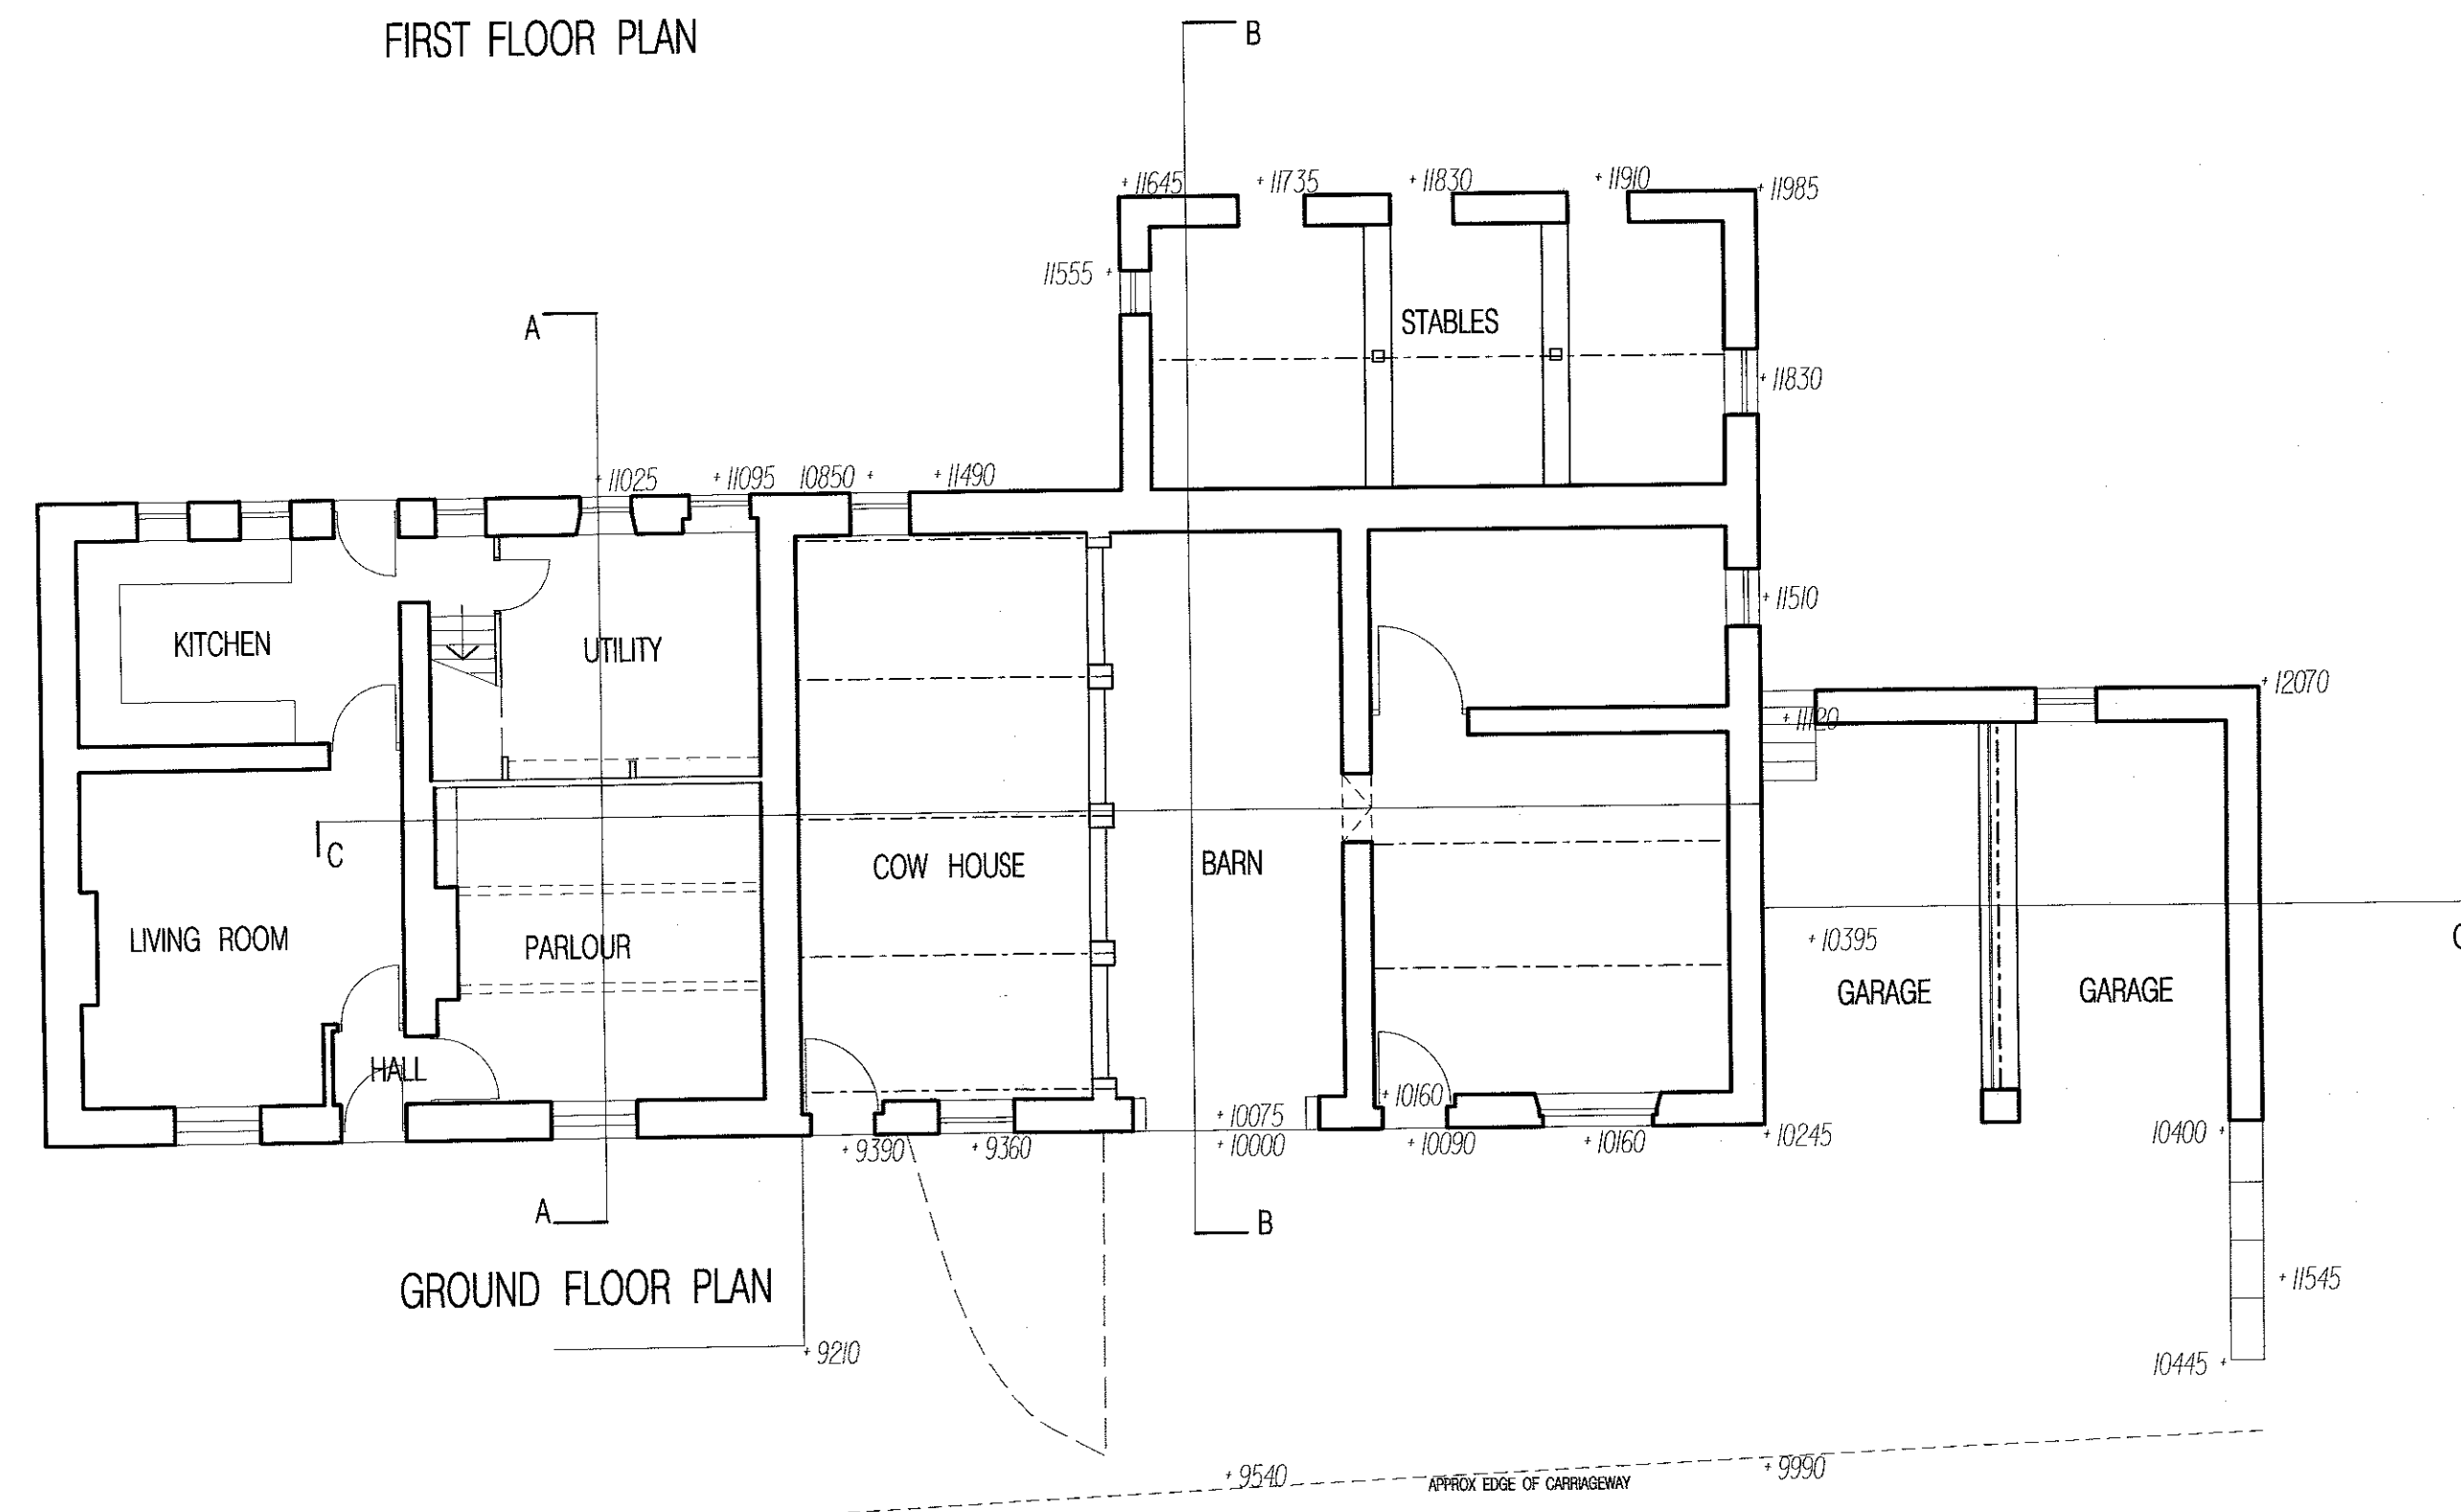

GROUND FLOOR PLAN

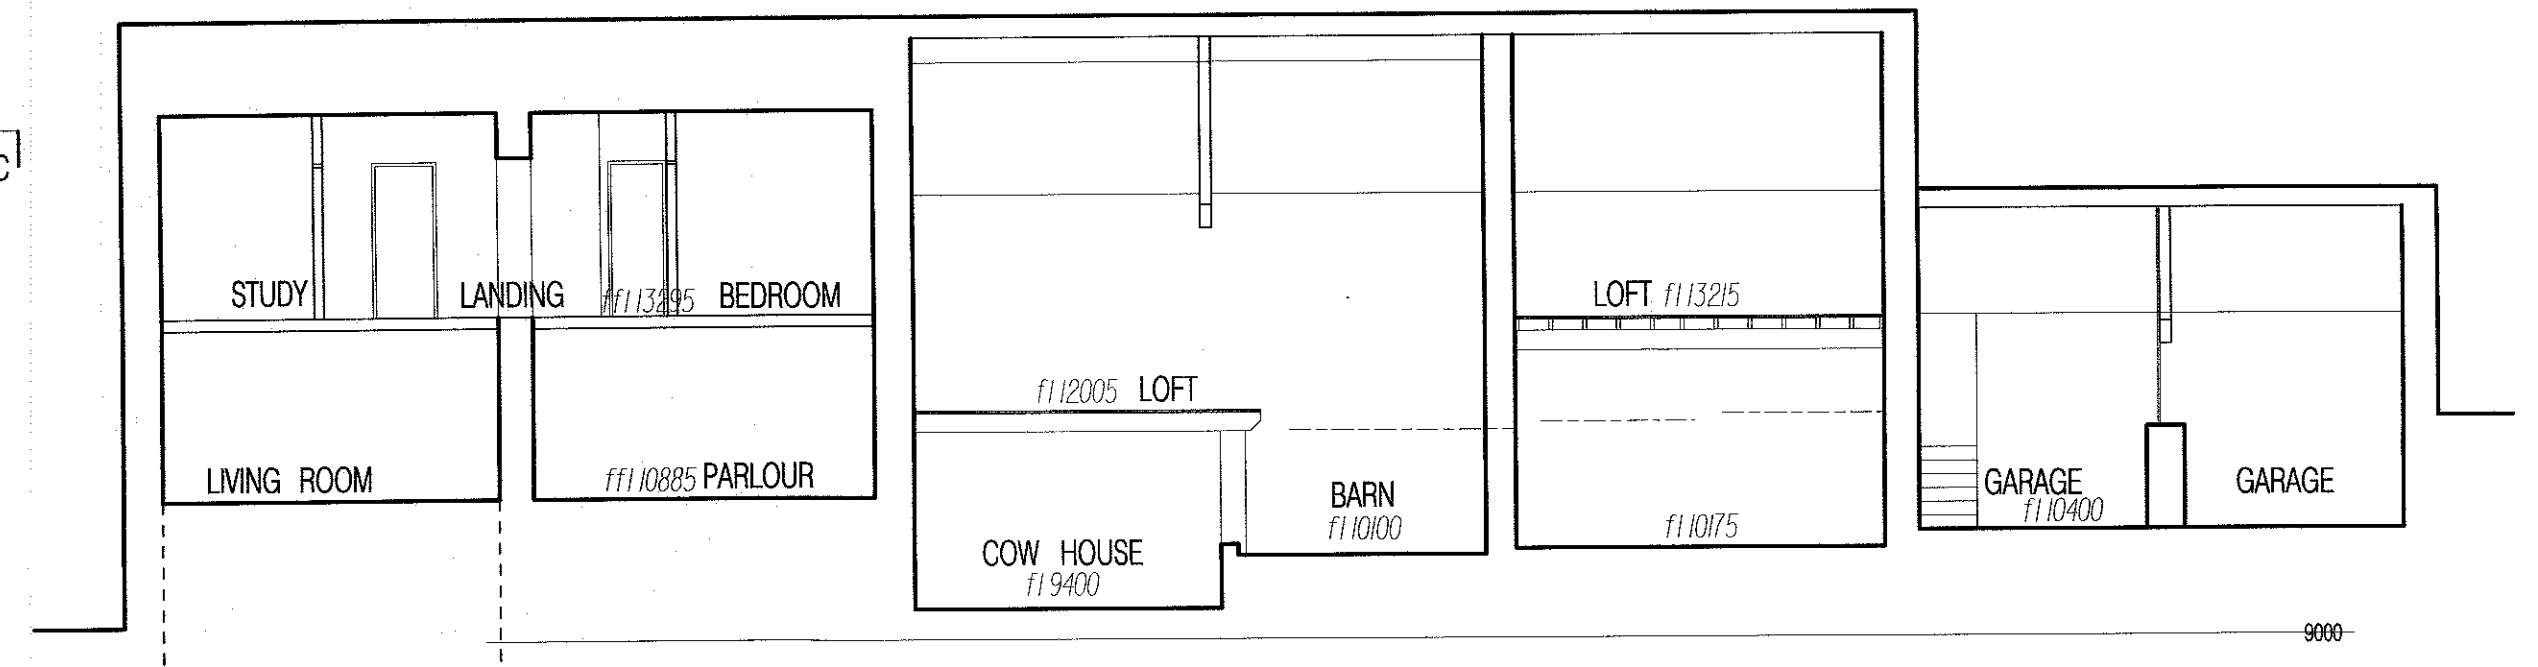

LONGITUDINAL SECTION CC

320160959P

Rev Date Description

jmp architects ltd

China Street Lancaster LA1 1EX
Tel: 01524 6521 Fax 01524 65009
e-mail: design@jmp-architects.com
www: jmp-architects.com

Contract
COWLEY BROOK FARM
LONGRIDGE

Client
Mrs C QUICK & Mrs K BUTCHER

Title
SURVEY

Date
16-8-16

Scale @ A1
1:100

By
L

Number
3311/01

Rev