


OS PLAN

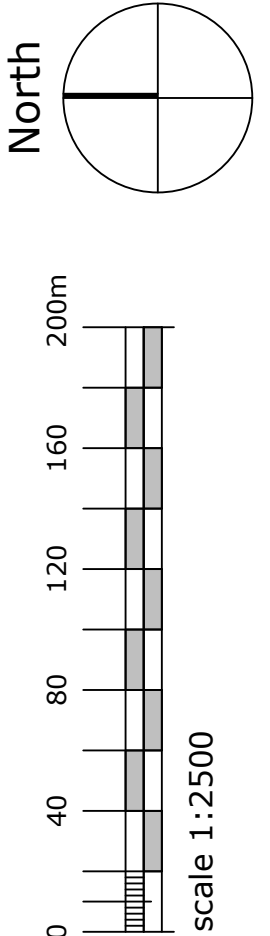

campbelldriverpartnership
architects designers surveyors

client: grimbaldeston farm trustees/s+n forshaw

project: **residential development**
preston road longridge

sheet: OS plan

dwg no: 10.192	11	
------------------	----	--

scale: 1:2500 @ A2
date: 25.02.2015
drawn: cn

capricorn park
blakewater road
blackburn bb1 5qr
t: 01254 297700
f: 01254 297701
email: design@cdparchitects.co.uk