



© Crown copyright and database rights 2016 Ordnance Survey (Digimap Licence).

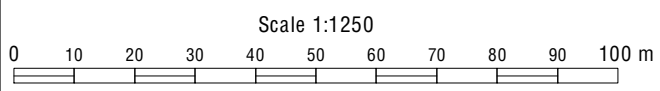

POSTCODE: BB7 4RS

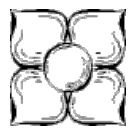

**Blackett-Ord Conservation**  
**ENGINEERING**  
 33 Chapel Street,  
 Appleby, Cumbria CA16 6QR

Bank Hall, Sawley  
 for Mrs C Molyneux  
**Location Plan**

Telephone/Fax: 017683 52572  
 Email: [engineering@blackett-ordconservation.co.uk](mailto:engineering@blackett-ordconservation.co.uk)

Drawing No: S07/110

Rev: -

Scale: 1:1250 @ A4

Date: 13/10/16