


GENERAL NOTES

1. Do not scale from this drawing. Use figured dimensions only. Unless otherwise stated all drawing units are in millimetres. Levels are in meters.
2. This drawing to be read in conjunction with all other relevant consultant/specialist drawings and specifications.
3. Check levels/dimensions quoted on drawing against those on site before finalising.
4. Report any discrepancies before affected work commences.
5. For setting out dimensions, see Architect's drawings.
6. This drawing remains copyright of Blackett-Ord Conservation Ltd. Copy/distribute only with consent of the Author.

KEY	
	BEFORE DAMAGE (ASSUMED)
	AFTER DAMAGE
	DATUM LINE
	FLOOD LINE
	CRACK / MASONRY DAMAGE

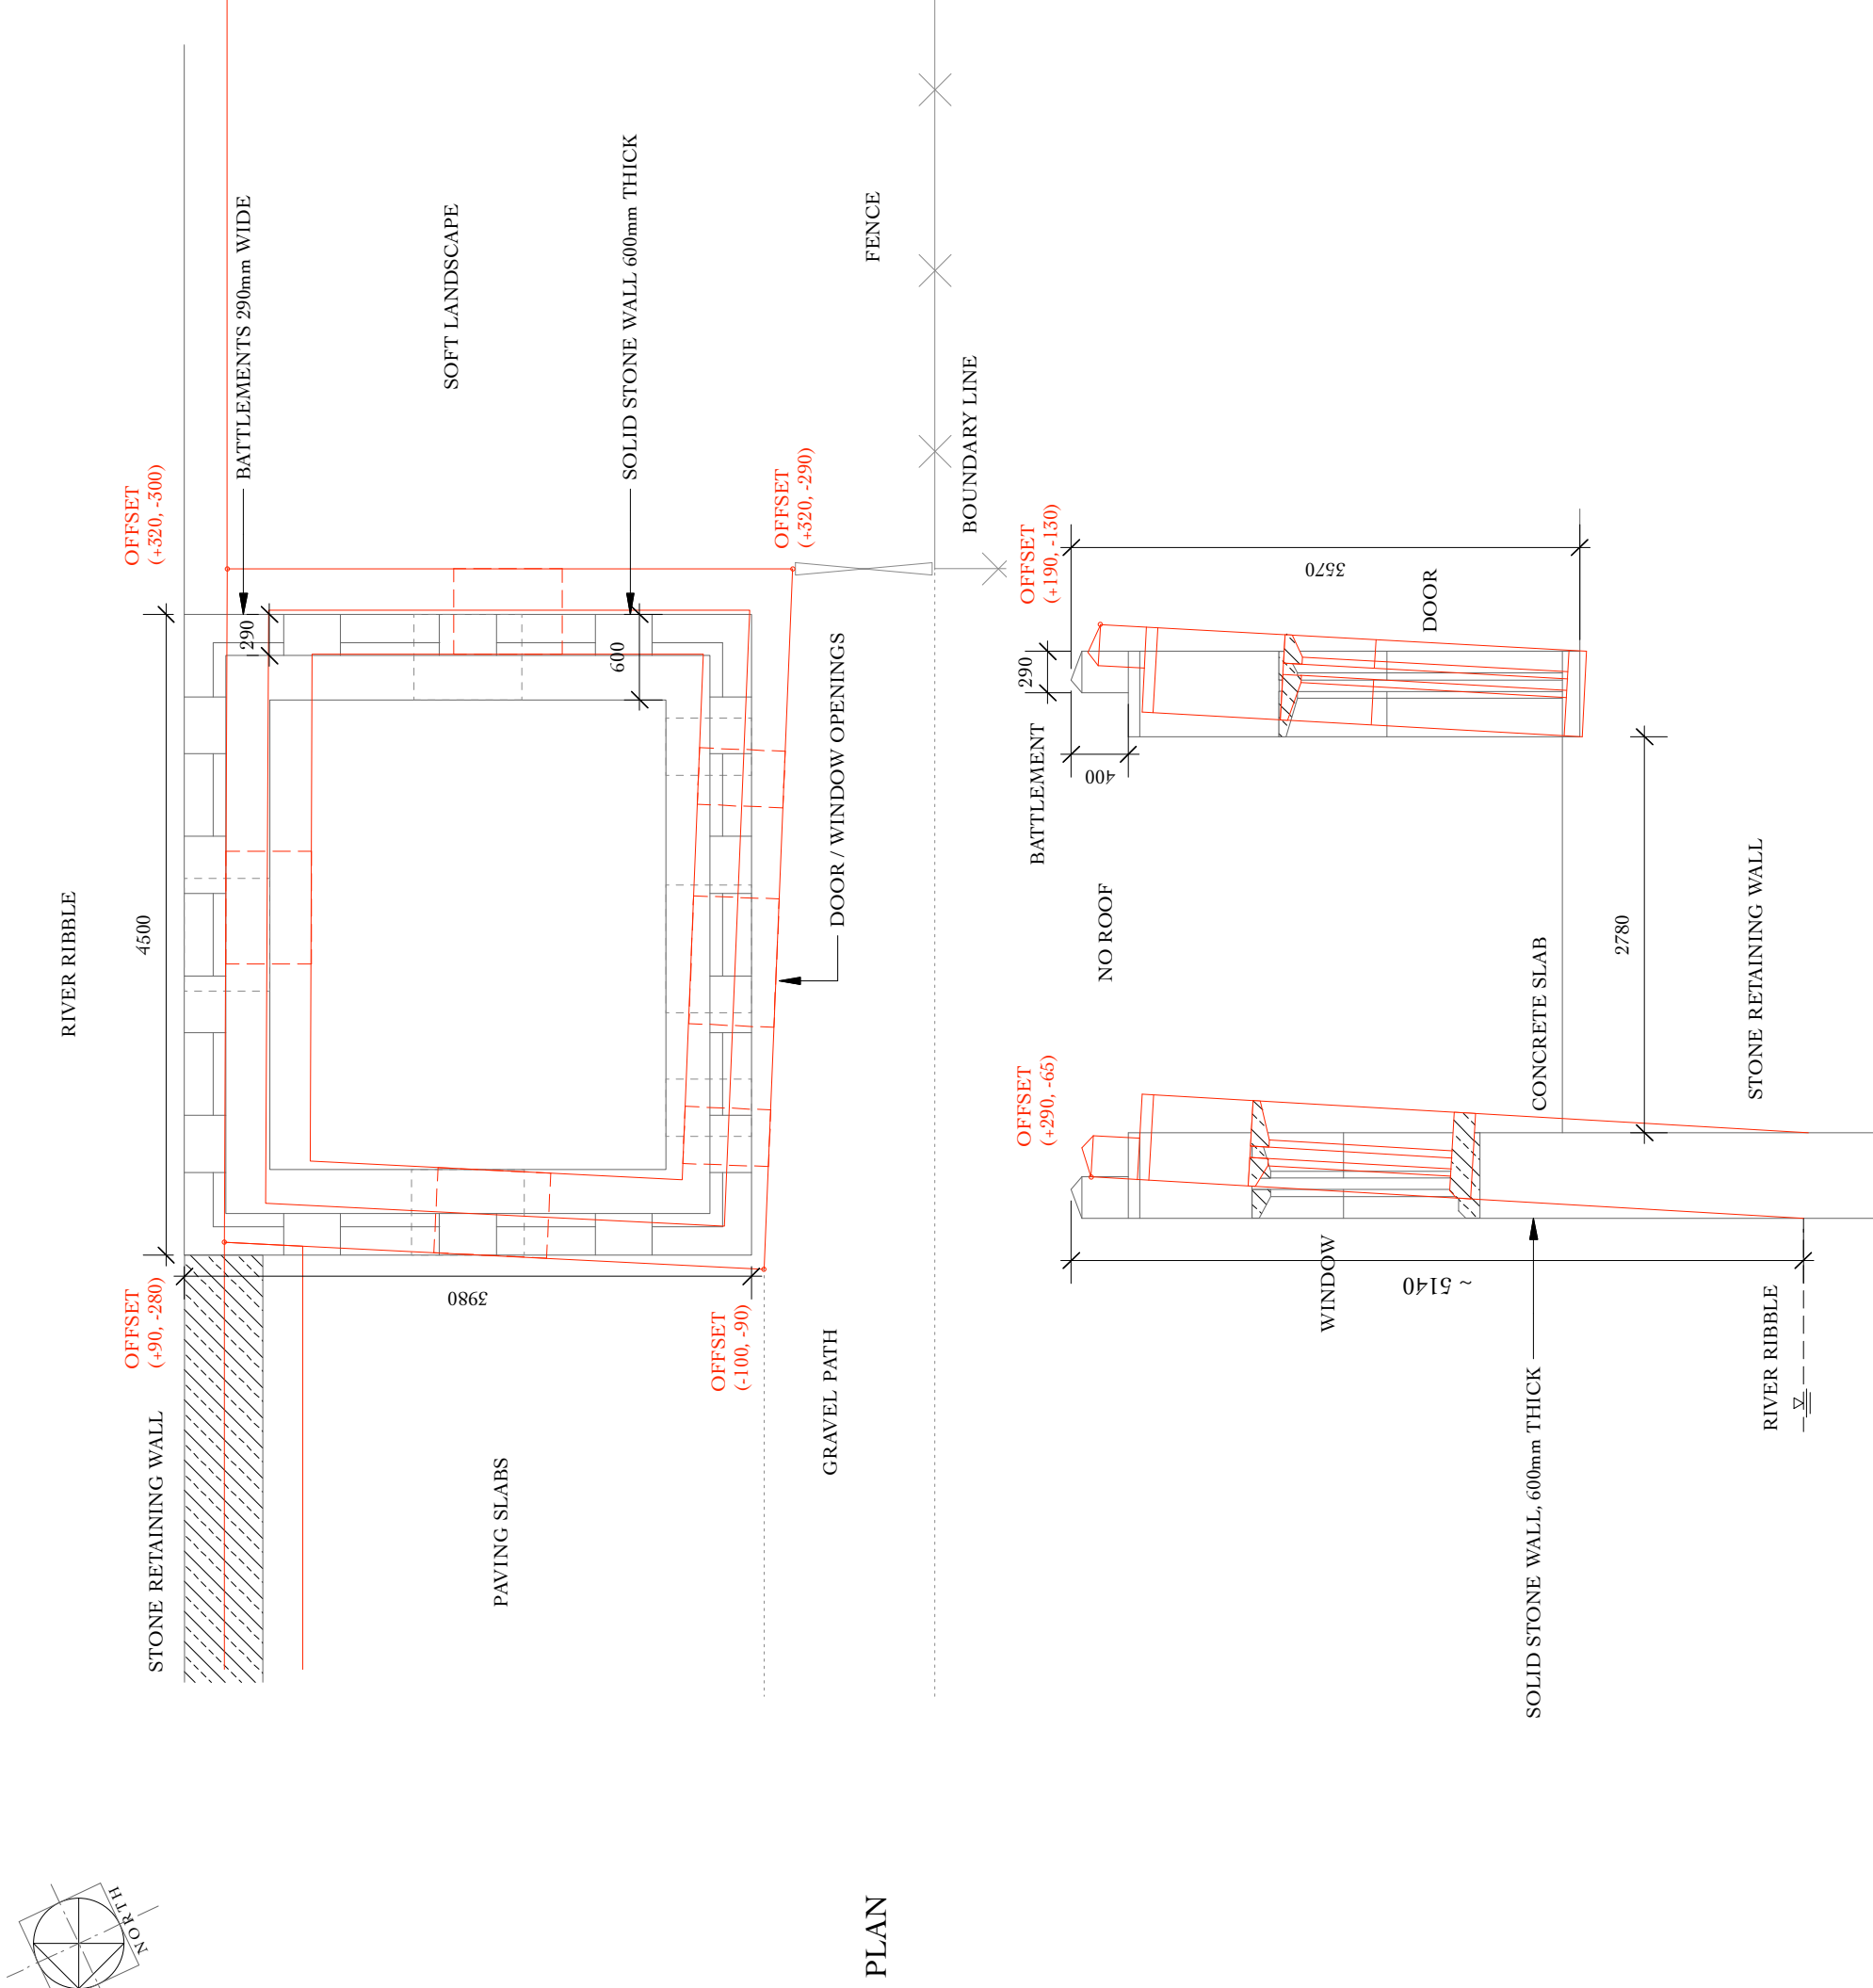

Blackett-Ord Conservation
ENGINEERING
 33 Chapel Street, Appleby, Cumbria CA16 6QR - Telephone/Fax: 017683 52572
 Email: engineering@blackett-ordconservation.co.uk

Bank Hall, Sawley
for Mrs C Molyneux

Gazebo - Plan & Section

Drawing No: S07/100
 Rev: -
 Scale: 1:50 @ A3
 Date: 26.04.16

