




FRONT ELEVATION (South-West)

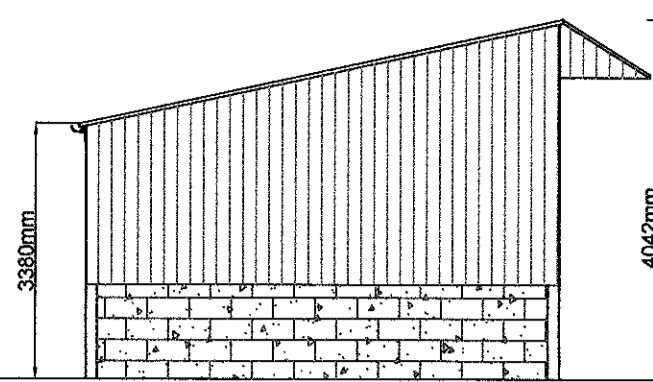


SIDE ELEVATION (North-West)

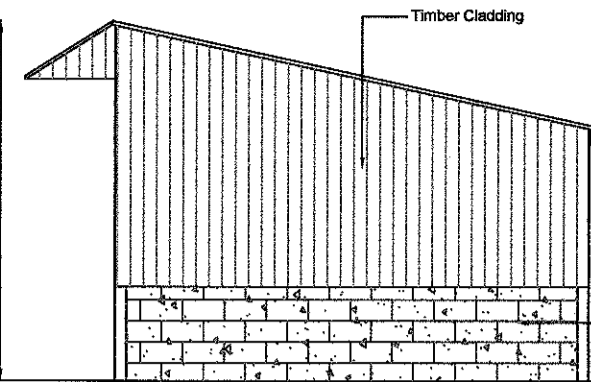


SIDE ELEVATION (South-East)

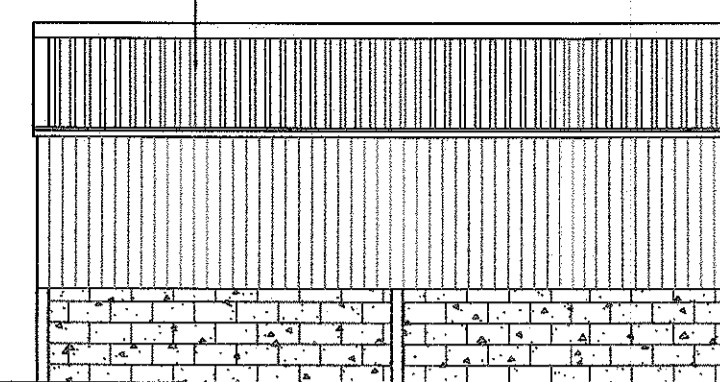

REAR ELEVATION (North-East)

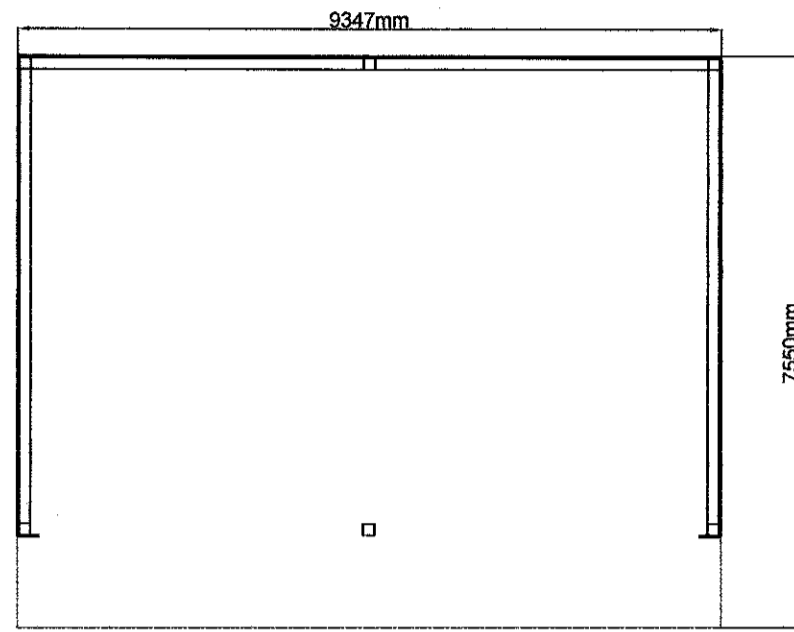


PLAN

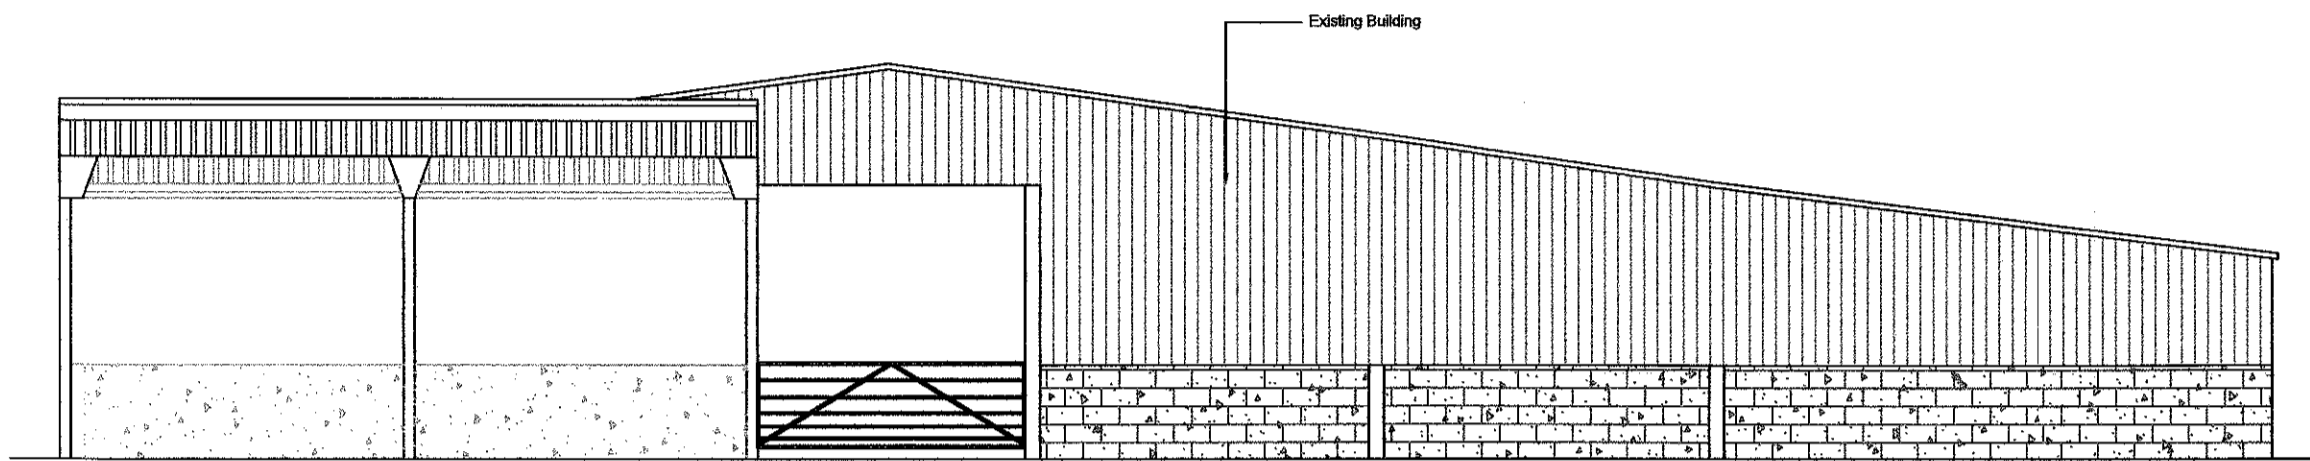


Street Scene (South-West)

Scale = 1:100

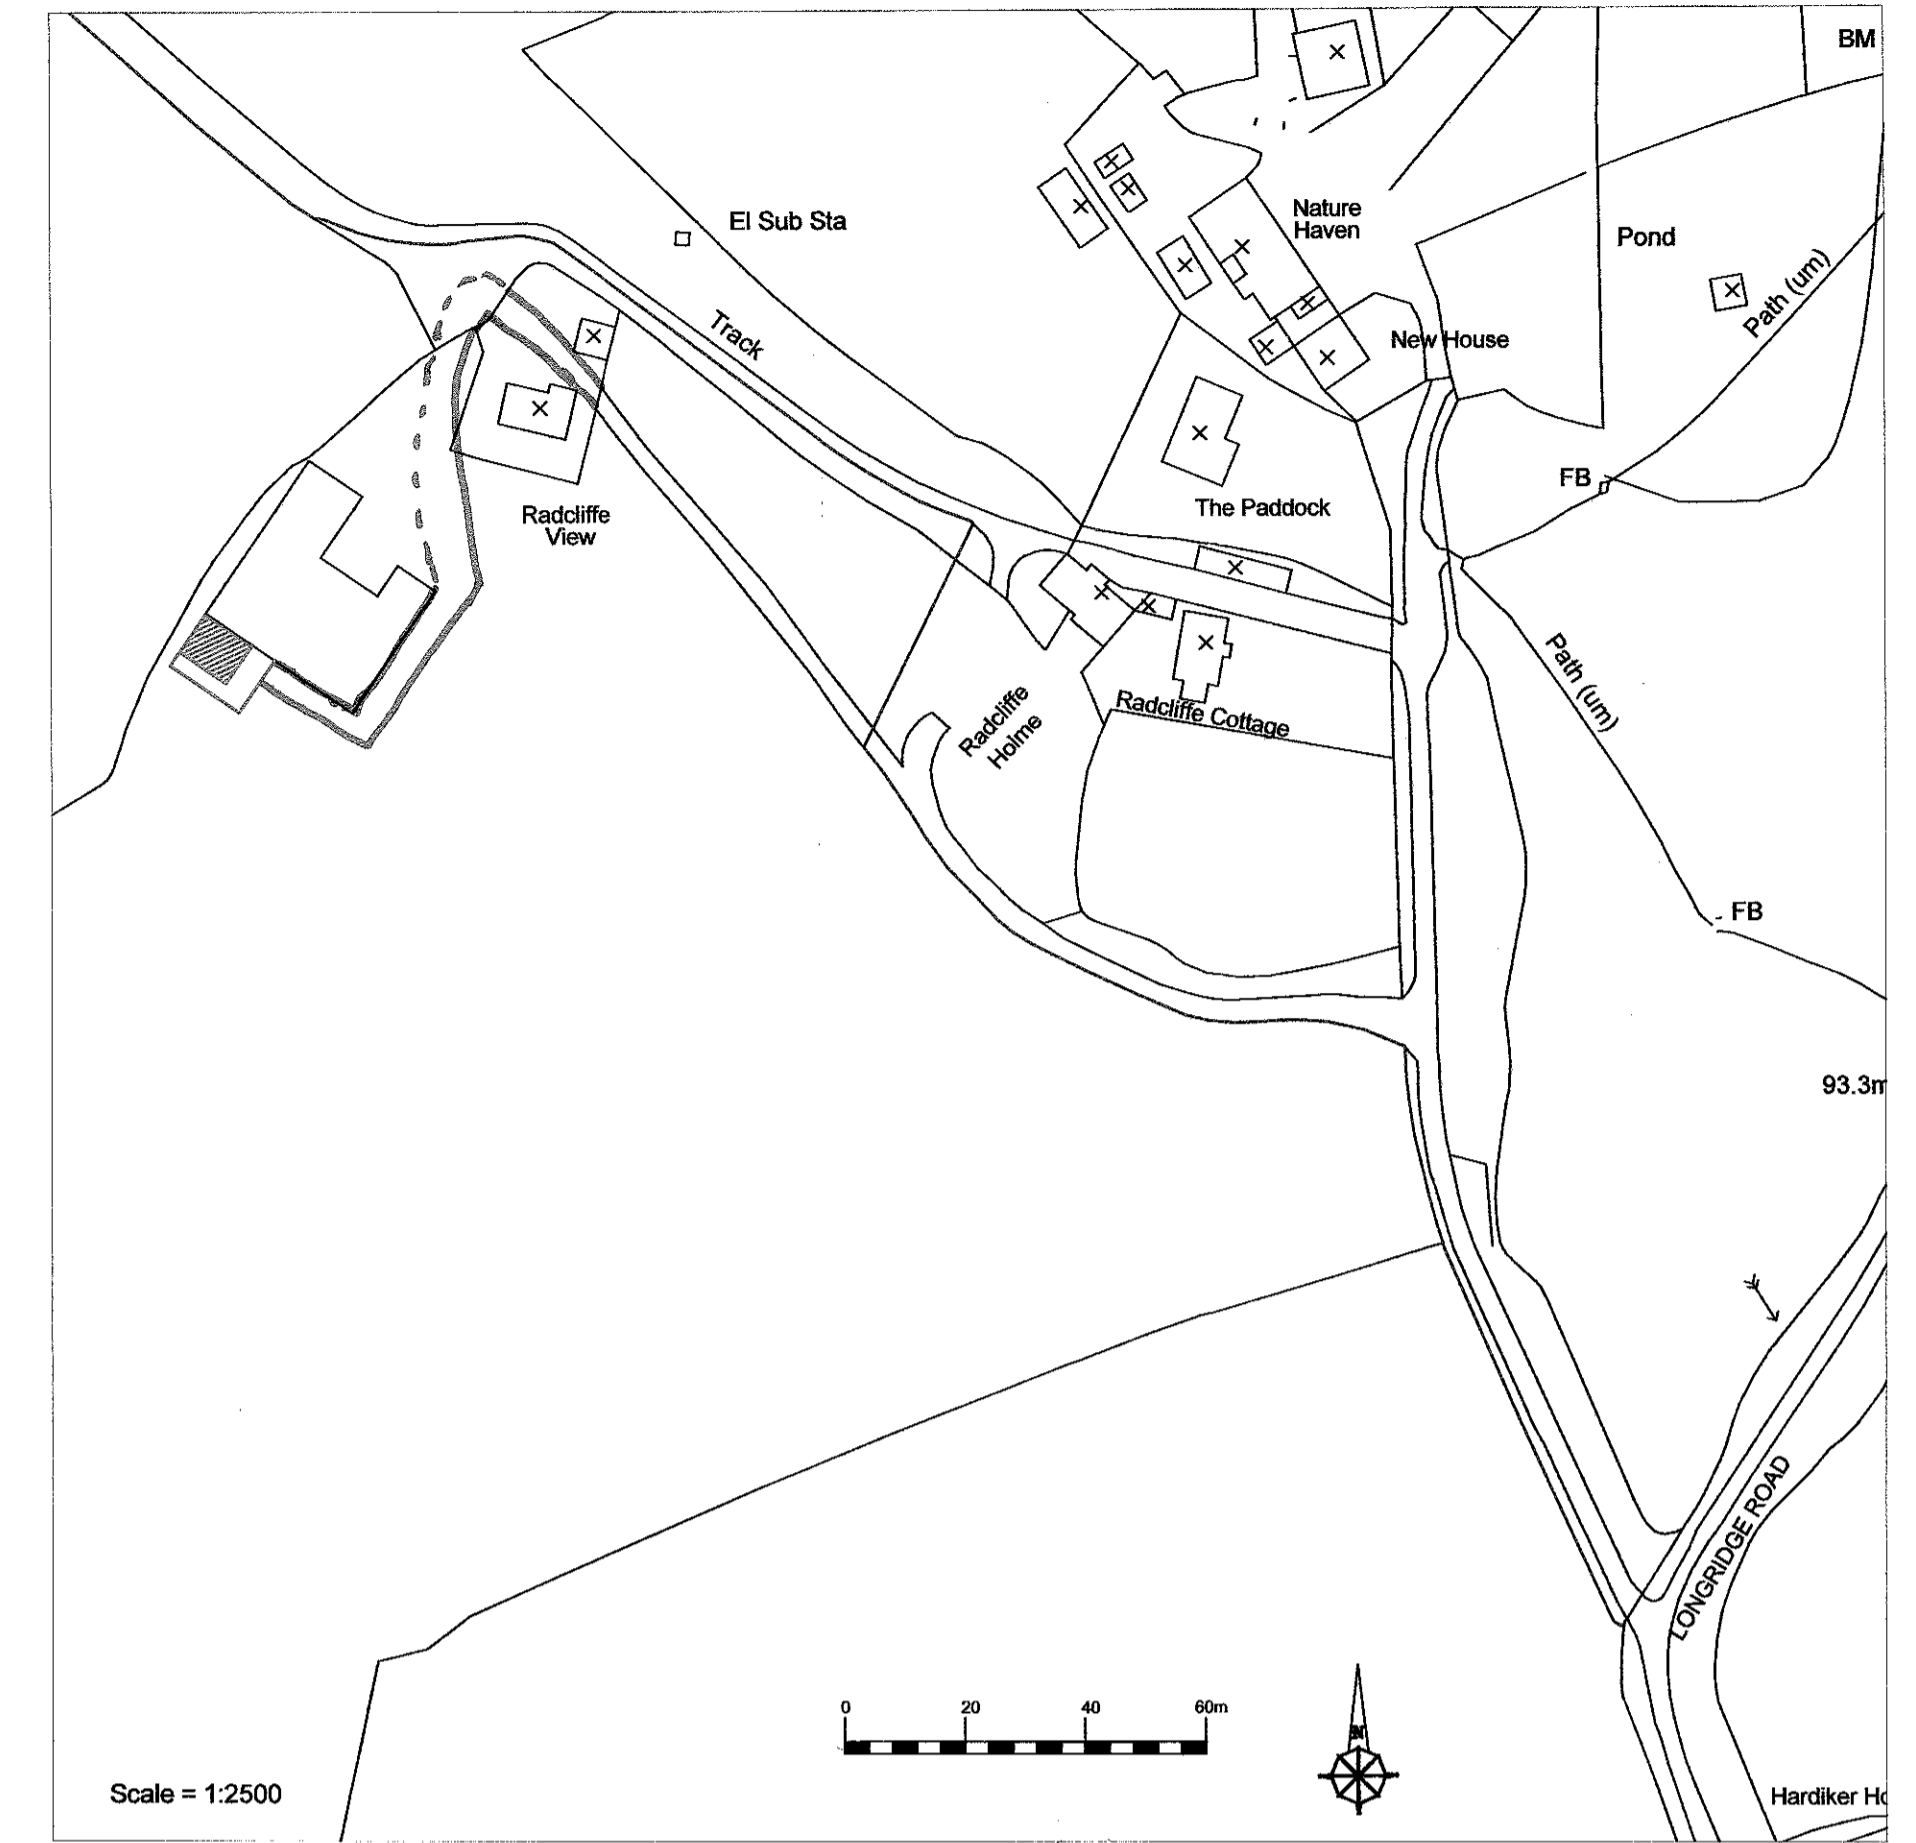

Scale = 1:2500

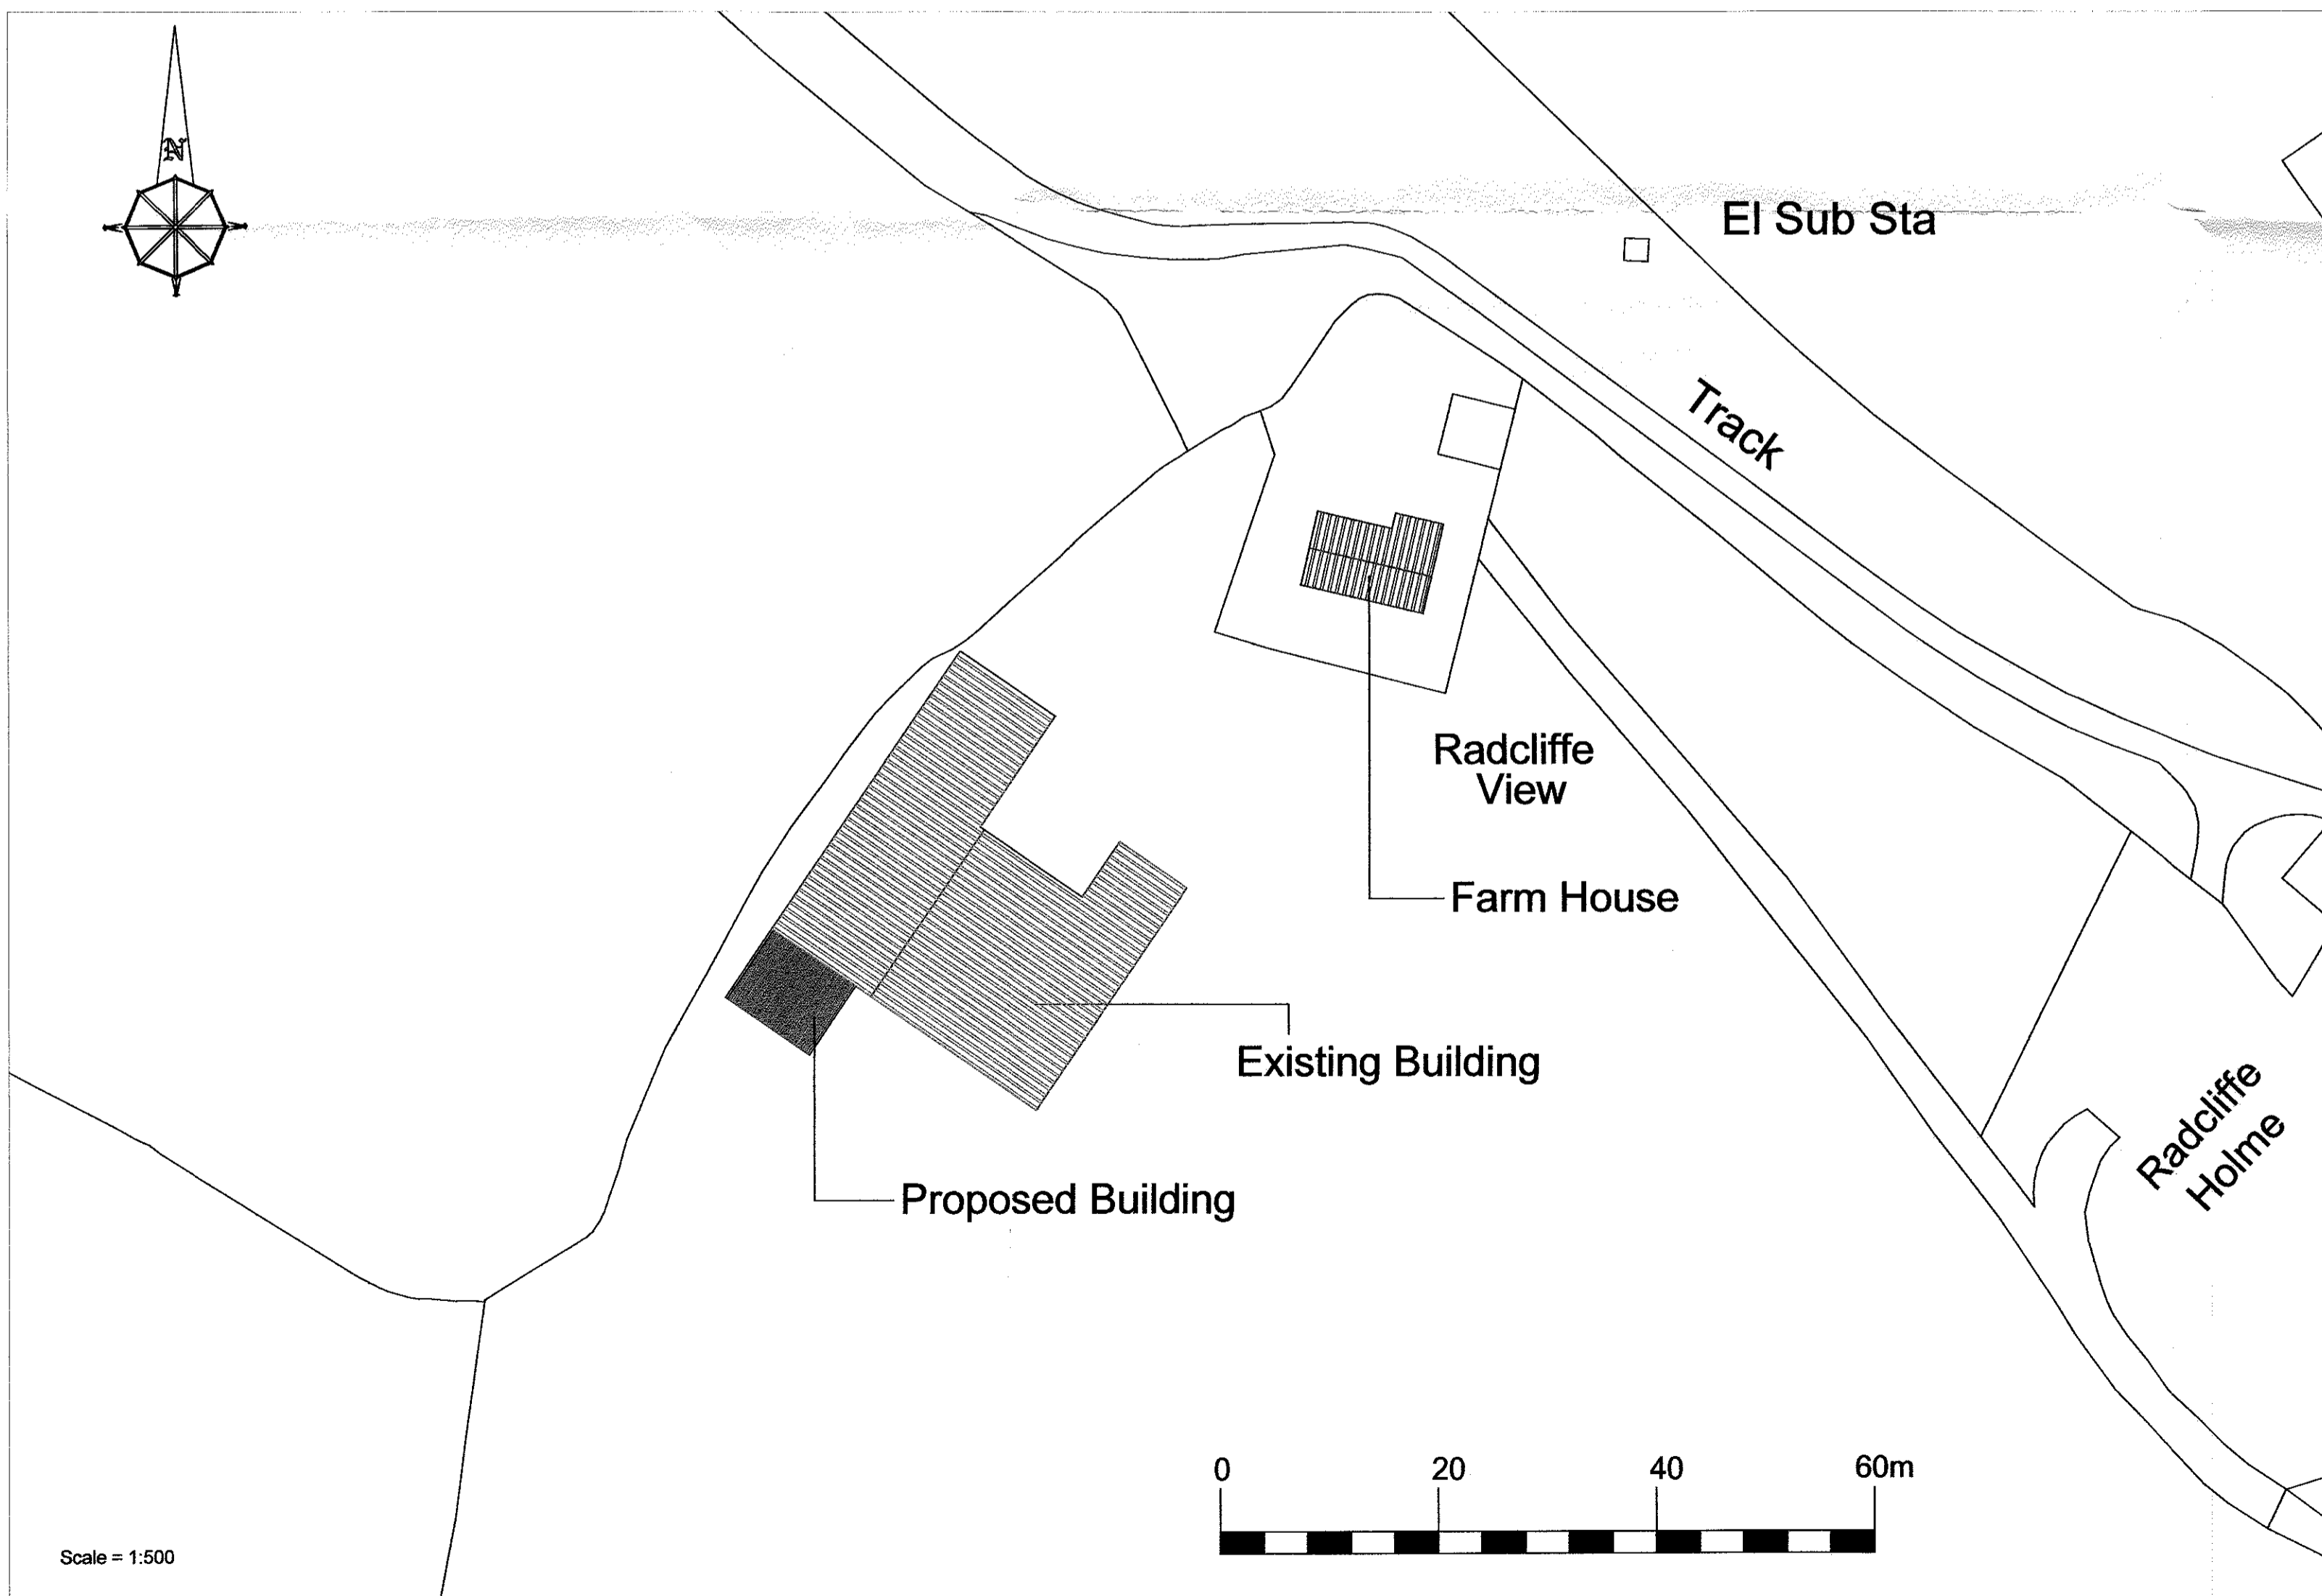

Scale = 1:500

320161002P

**J.HADFIELD.
ENGINEERING,SURVEYING.**

Springs House, Chipping, Lancashire. PR3 2GQ.
Tel 07740 929096.

Duns, Berwickshire.
Tel 07740 929096.

Clients Details,
Mr. G. HODKINSON

Project Details,
**PLANS & ELEVATIONS
PROPOSED STORAGE BUILDING**

Project Address,
**RADCLIFFE VIEW
GOOSE LANE
CHIPPING**

Project Number, 403 / 201	Date, OCT/16	Scale, 1:100 1:500 1:2500 @ A1	By, JH
------------------------------	-----------------	--	-----------

DO NOT SCALE THIS DRAWING. CHECK ALL DIMENSIONS ON SITE

THIS DRAWING IS PROVIDED BY COPYRIGHT. IT MAY NOT BE REPRODUCED IN ANY FORM OR BY ANY MEANS FOR ANY PURPOSE, WITHOUT EXPRESS WRITTEN PERMISSION FROM J.HADFIELD, ENGINEERING,SURVEYING.