

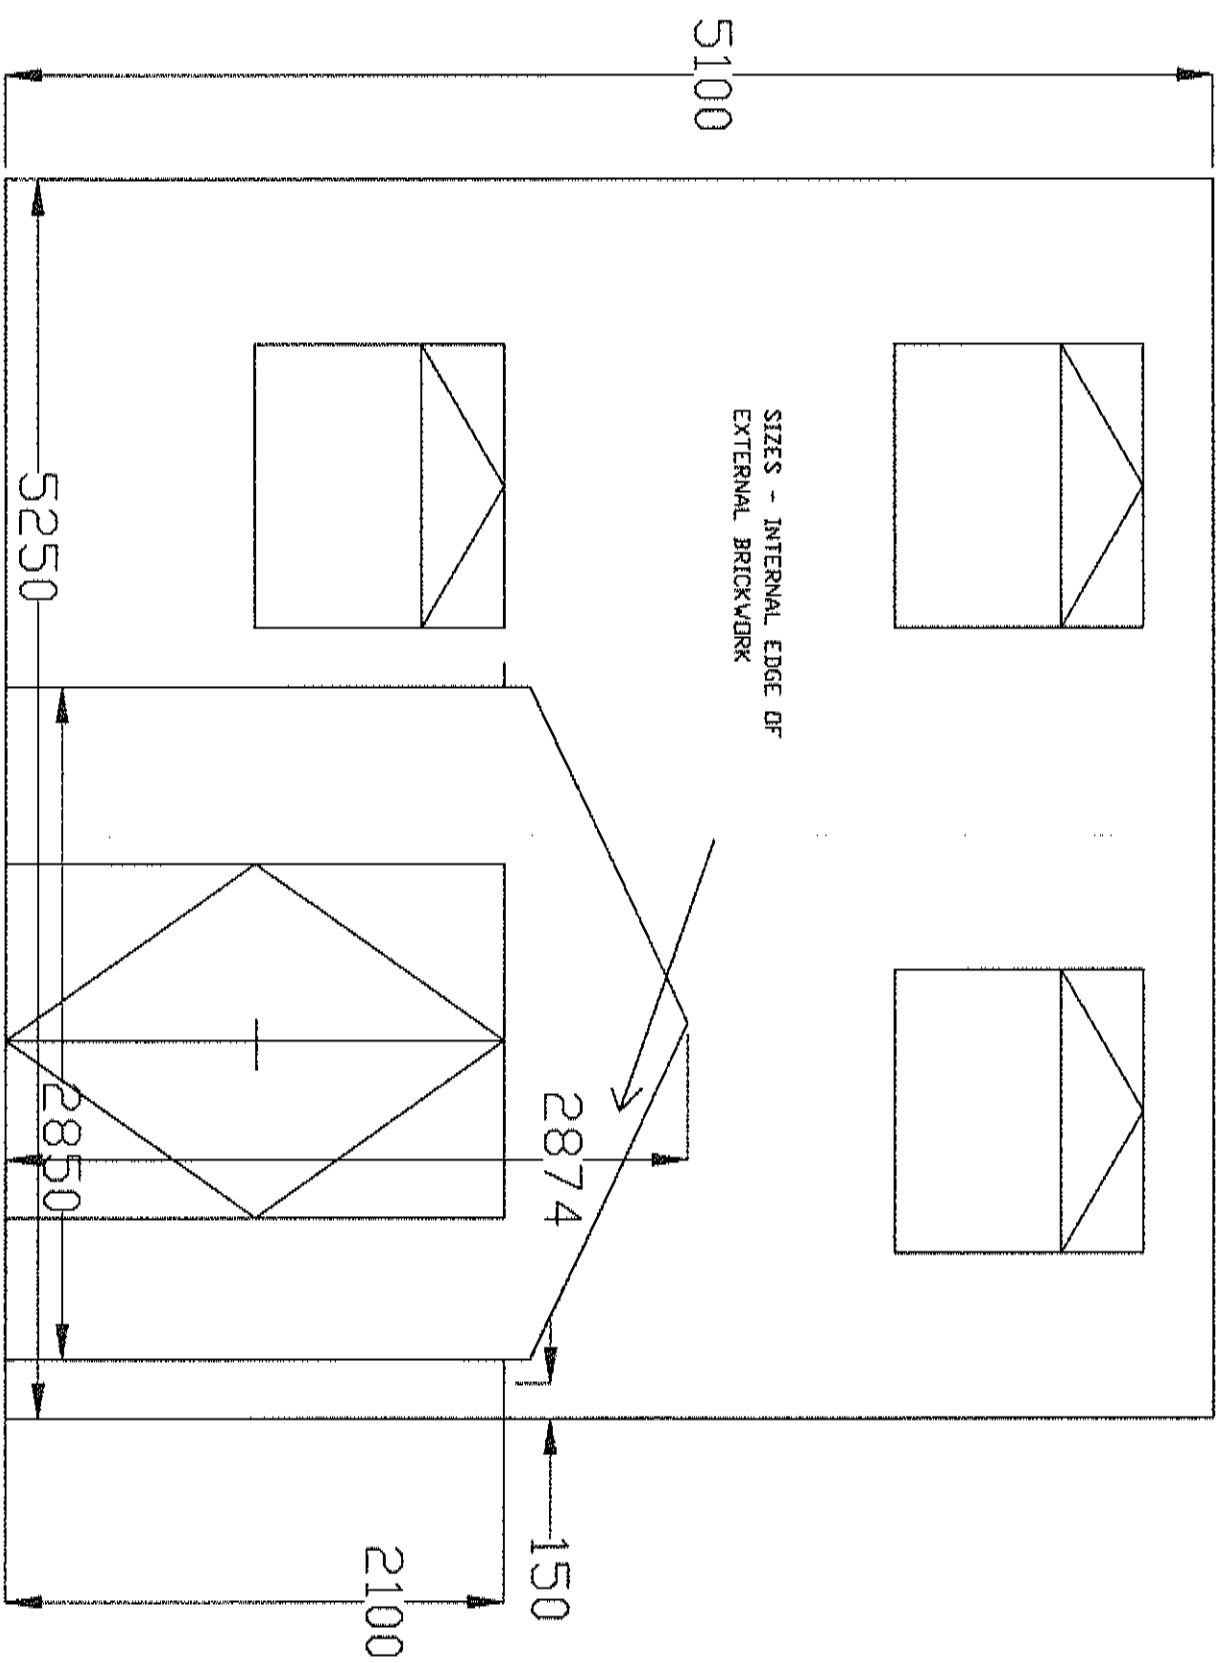
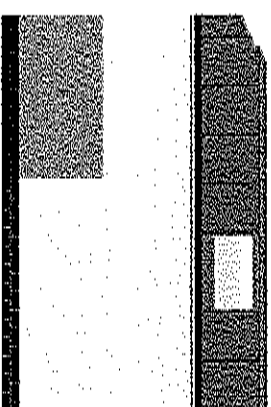
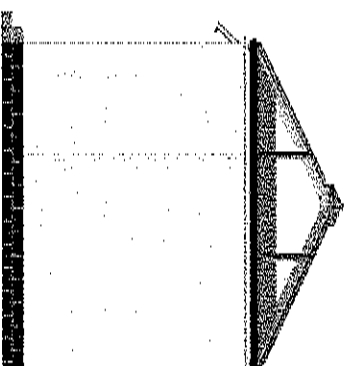
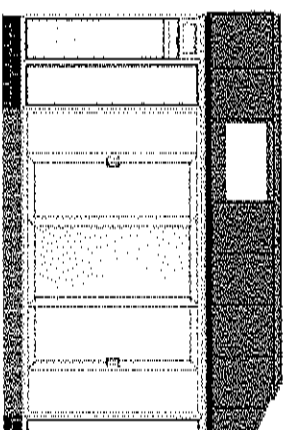
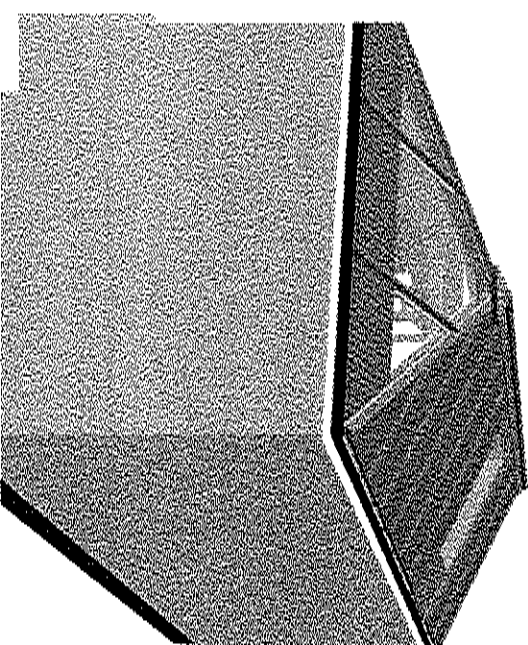


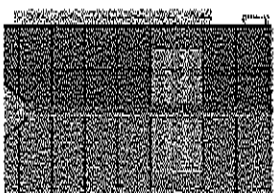

Project		Drawing Title	
NORTH WEST WDC 22 BRILLINGTON Gdns BRILLINGTON LANCASHIRE BB7 9JU TEL 01254 481057 MOB 07562 665819		3 ST DENY'S CRDFT BB7 2BY	
Revision Amendments		Date	
Brown ASH		Checked	
Date 4-10-16		Scale	
DRAWING NO.		REV	

CONSERVATORY LAYOUT

Tel: _____
Fax: _____

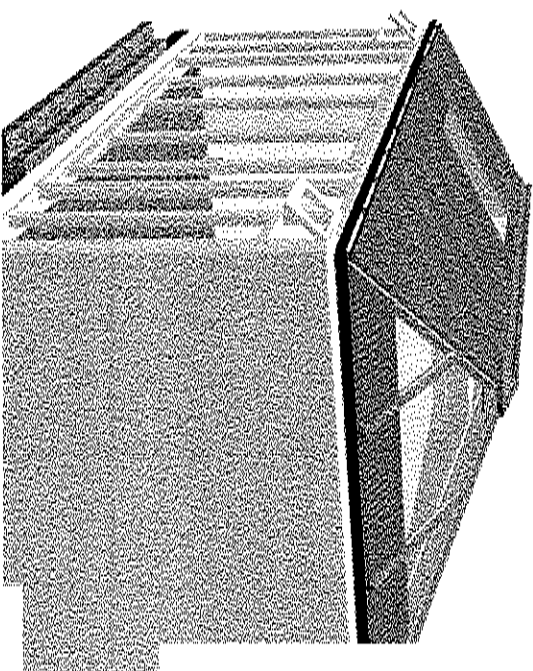

CUSTOMER DETAILS

Customer: CASH SALES

Tel: 0

Fax: 0

Order Ref:

Date created: 09/09/2016 1

Drawn by: Ashley Fox

Projection

Internal: 5850

External: 5950

Span

Internal: 2850

External: 3050

ORDER DETAILS

Internal Colour: LivingRoof Grey

External Colour: LivingRoof Grey

Glazing Material: LivingRoof Solid Panel