




This drawing is to be read in conjunction with all relevant Architect, consultants' and specialist's drawings and specifications. The Architect is to be notified of any discrepancies before proceeding. Do not scale from this drawing. All dimensions and levels are to be checked on site. This drawing is subject to copyright. All work carried out before Planning and Building Permission has been granted is at the contractor's risk.
 NOTE: All dimensions are to the face of blockwork (not to plaster finish).

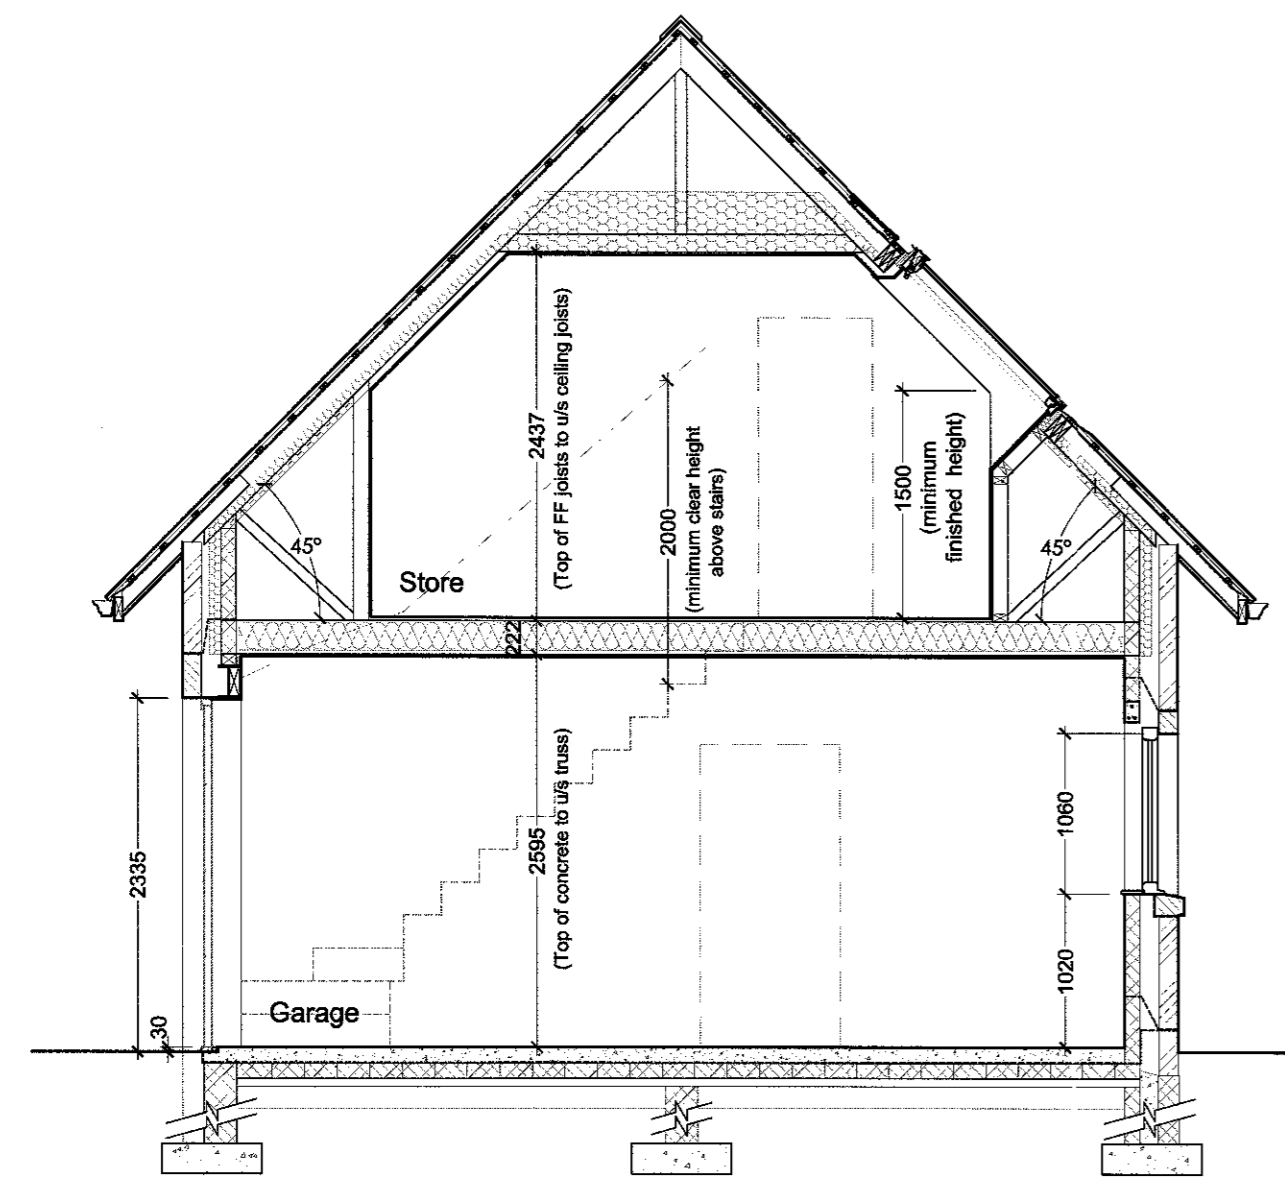


Section C-C 1:50 Scale

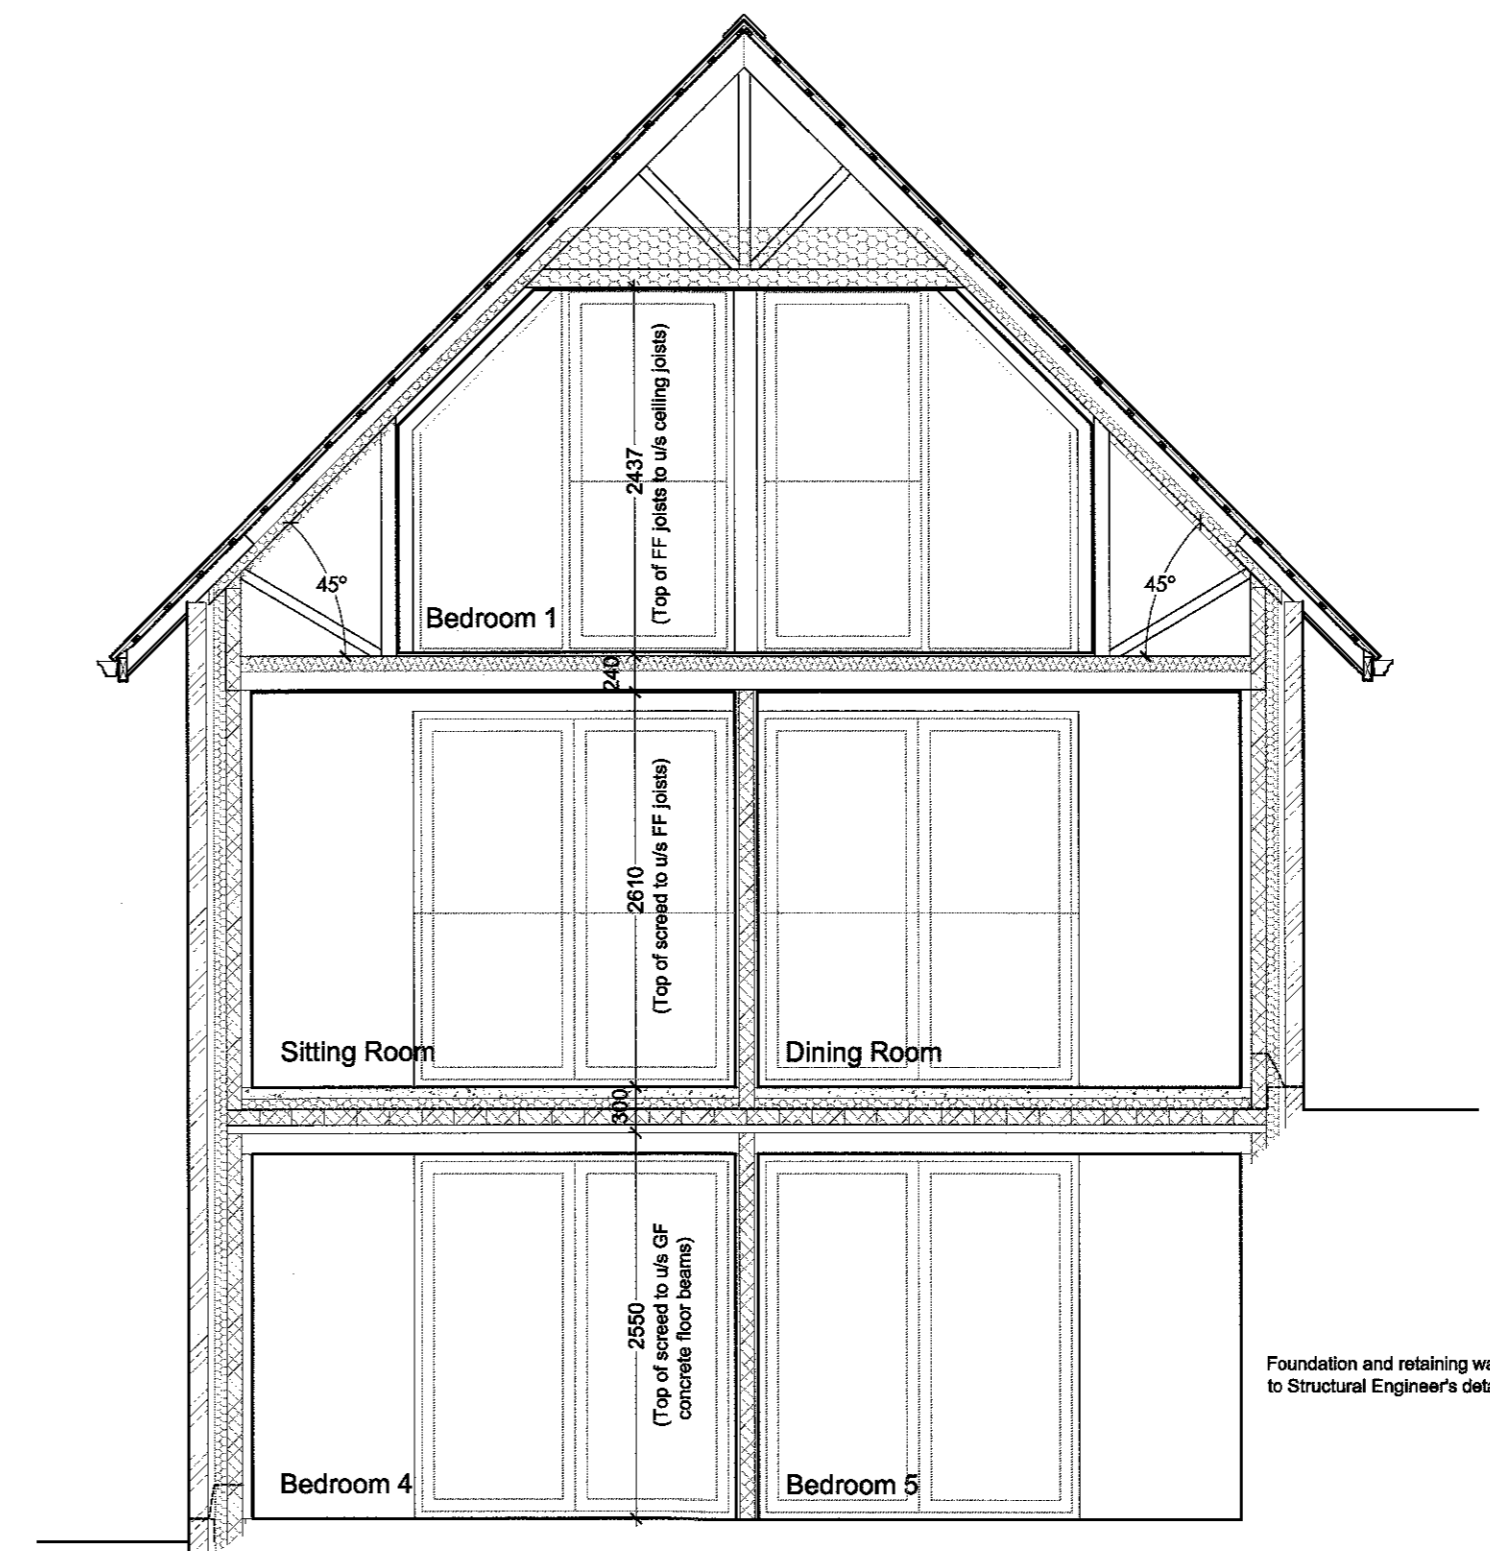

Section D-D 1:50 Scale

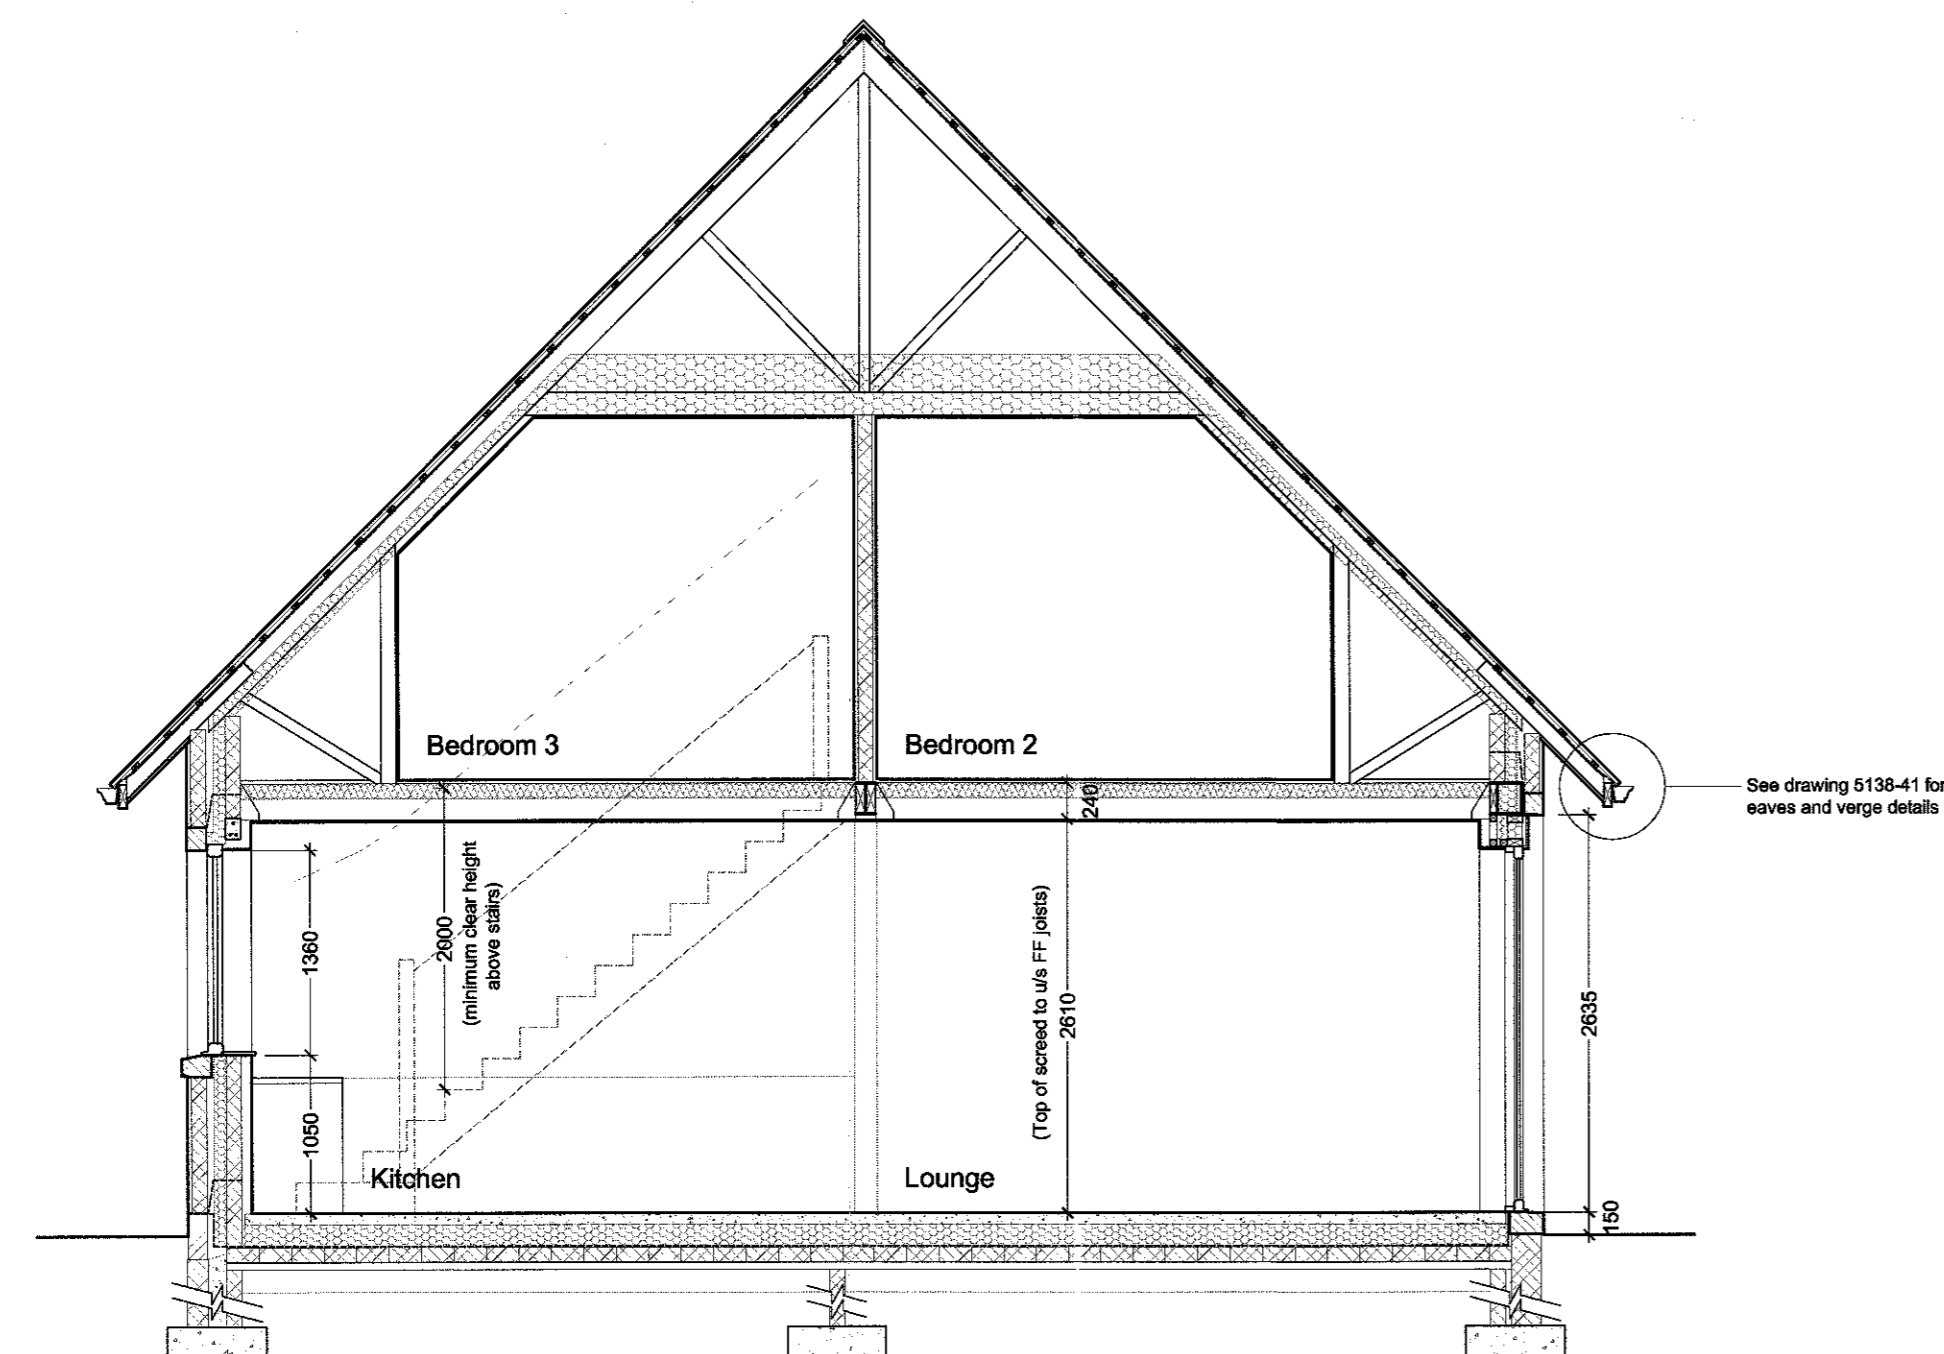

Section A-A 1:50 Scale

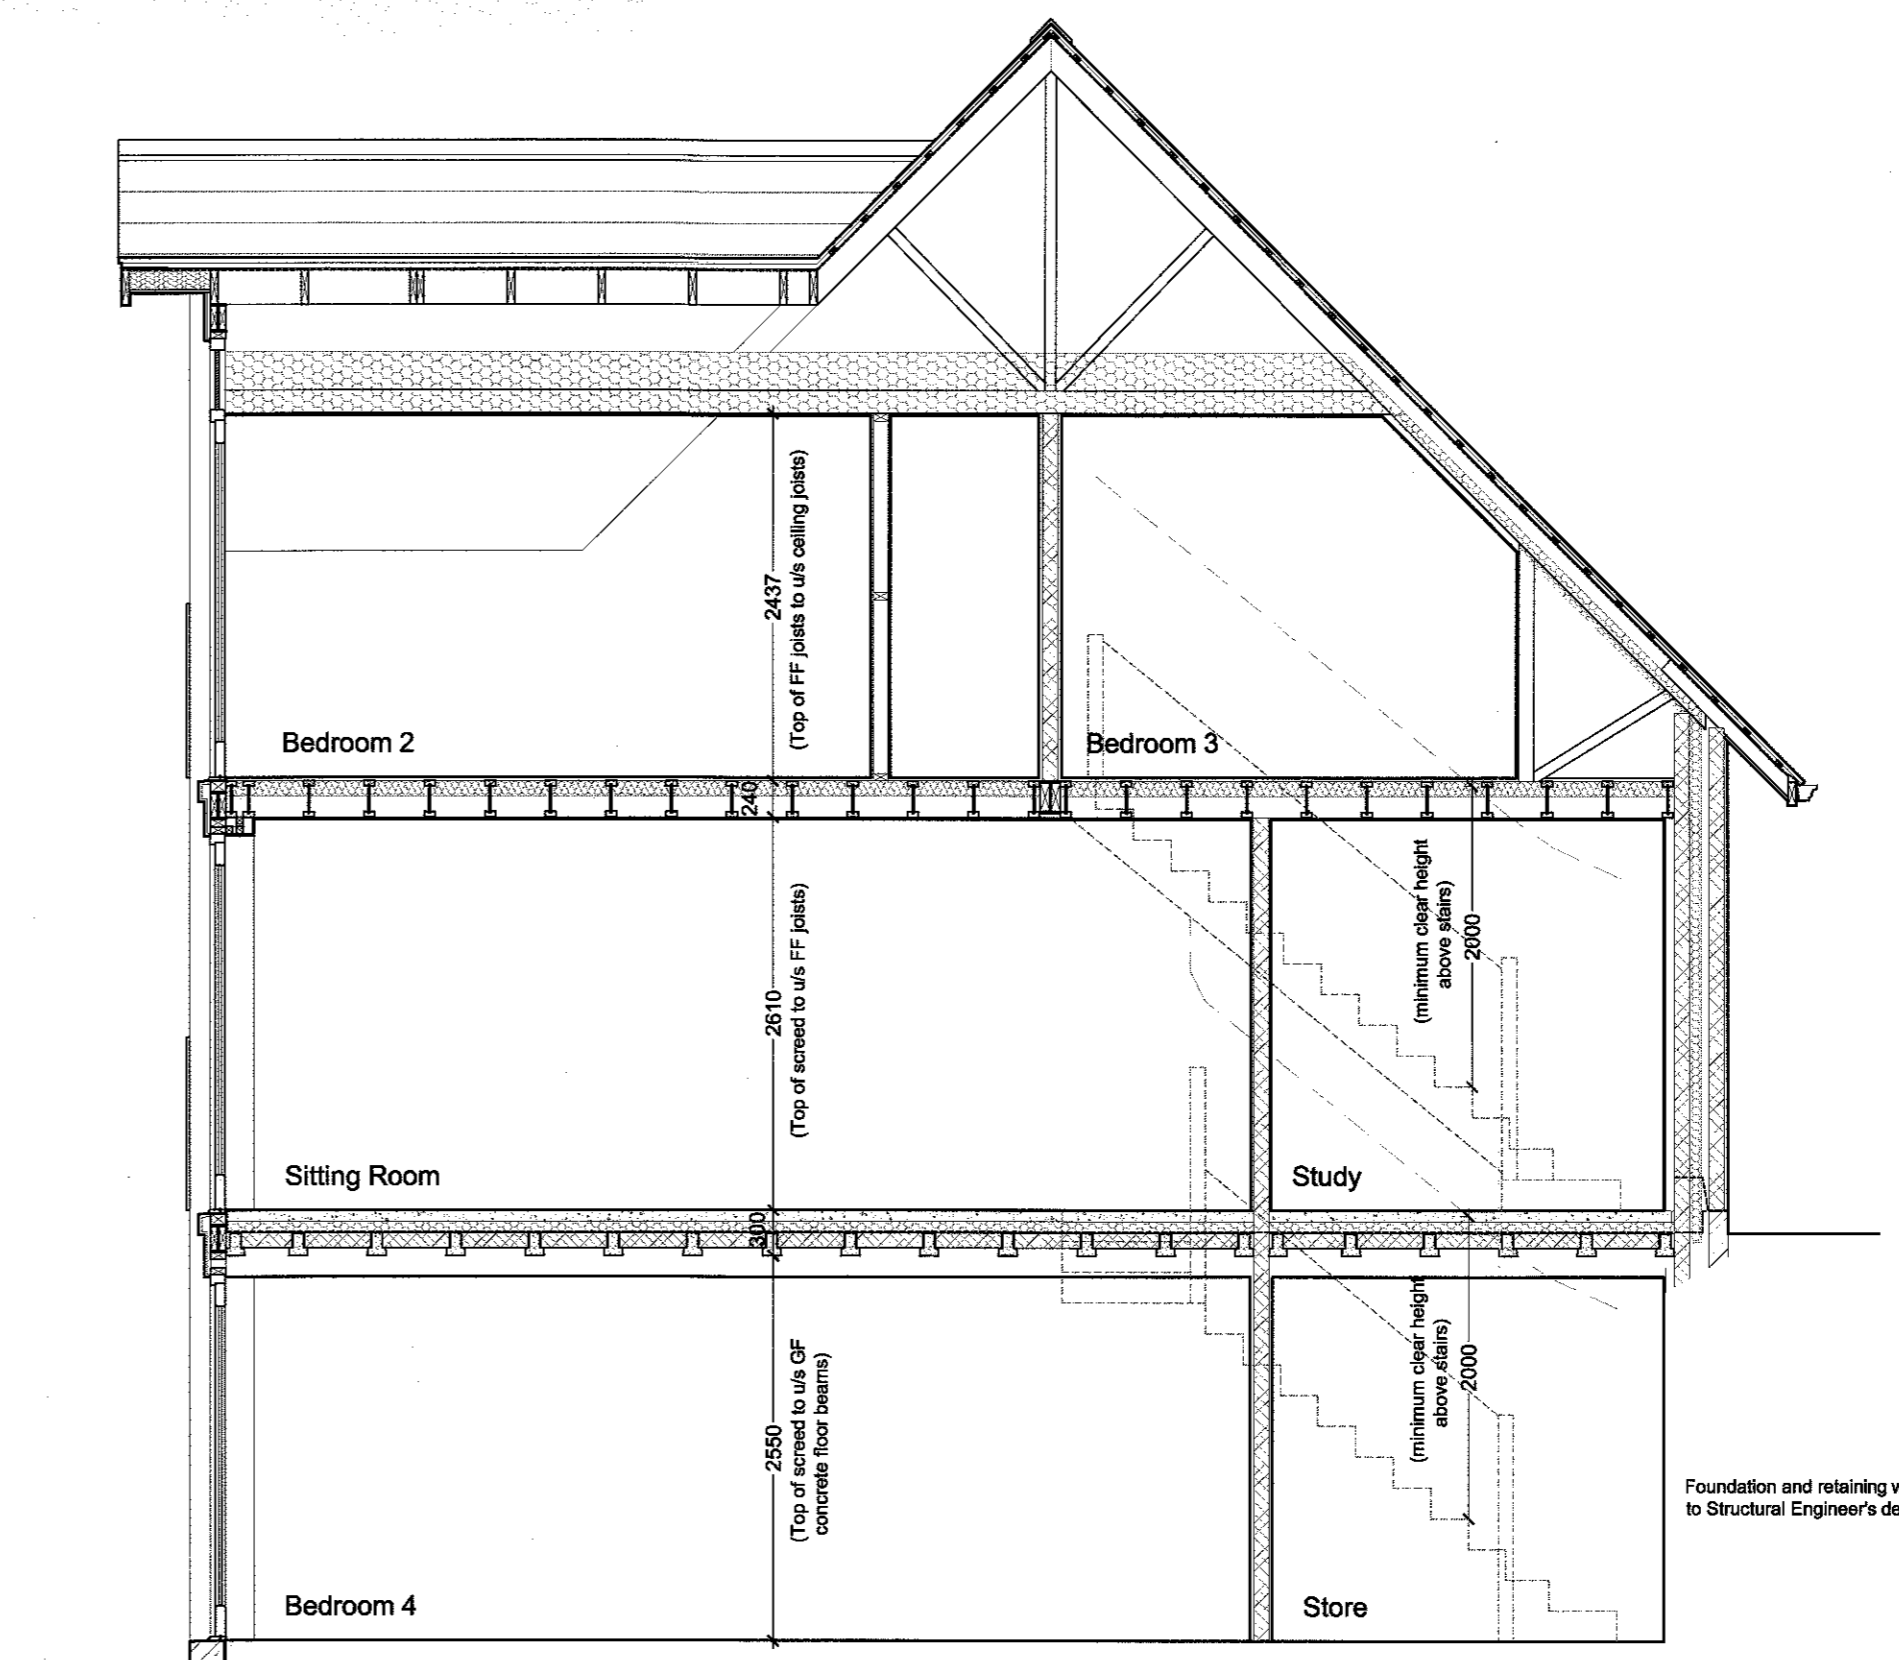

Section B-B 1:50 Scale

3 201 C 10 19

Client
 J.J. Construction (NW) Ltd.
 Job title
 Proposed Erection of 10 houses on land off
 Chatburn Old Road
 Chatburn

Drawing title
 Plot 6
 Proposed Sections

Scale
 1:50 @ A1
 Date
 August 2016
 Drawn
 NE

spa
 ARCHITECTS
 SUNDERLAND PEACOCK & ASSOCIATES LTD.
 HAZELBINE, PALMCO ROAD, CLITHEROE
 LANCASHIRE, BB17 2JG
 T 01500 425178 F 01500 427328
 E info@sunderlandpeacock.com
 www.sunderlandpeacock.com

5138 - 45