

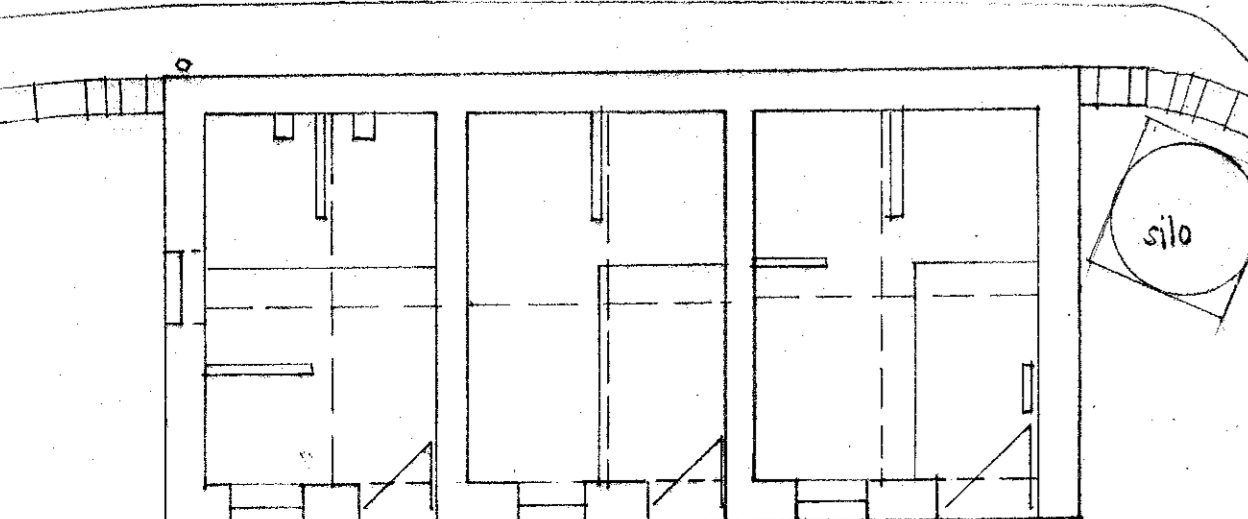
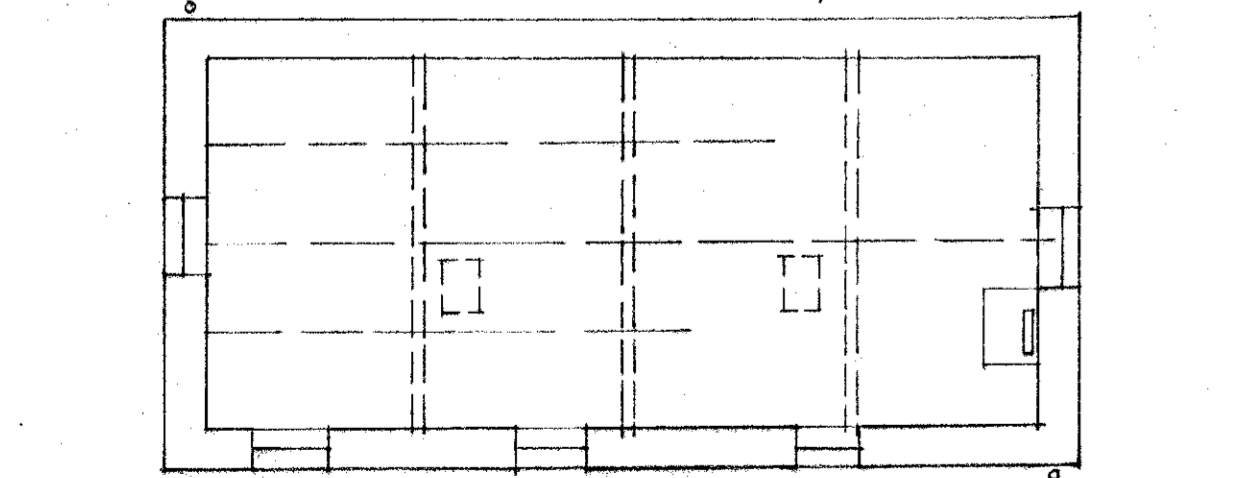
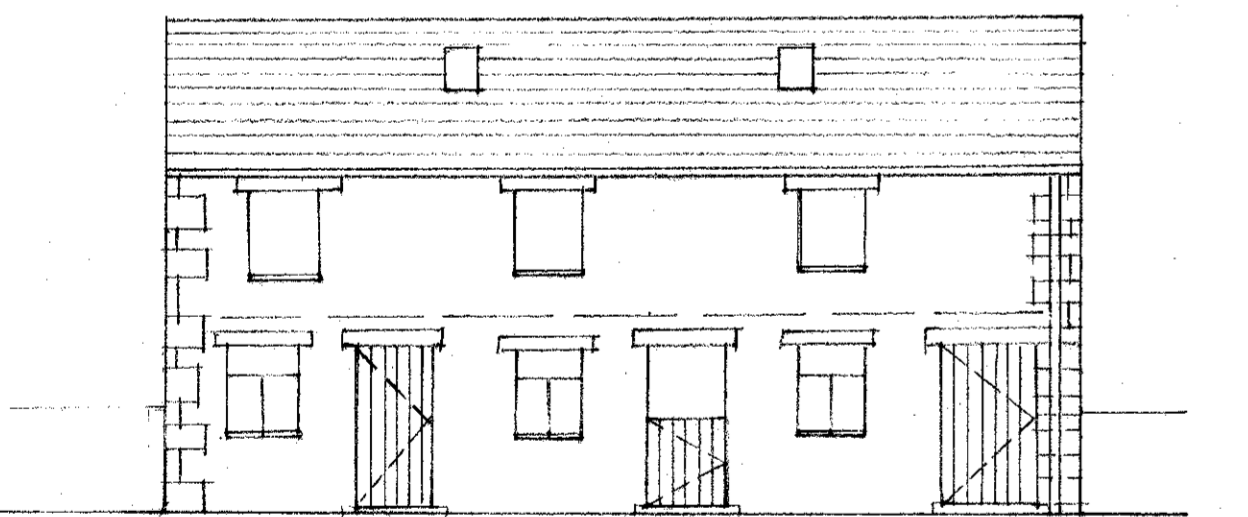
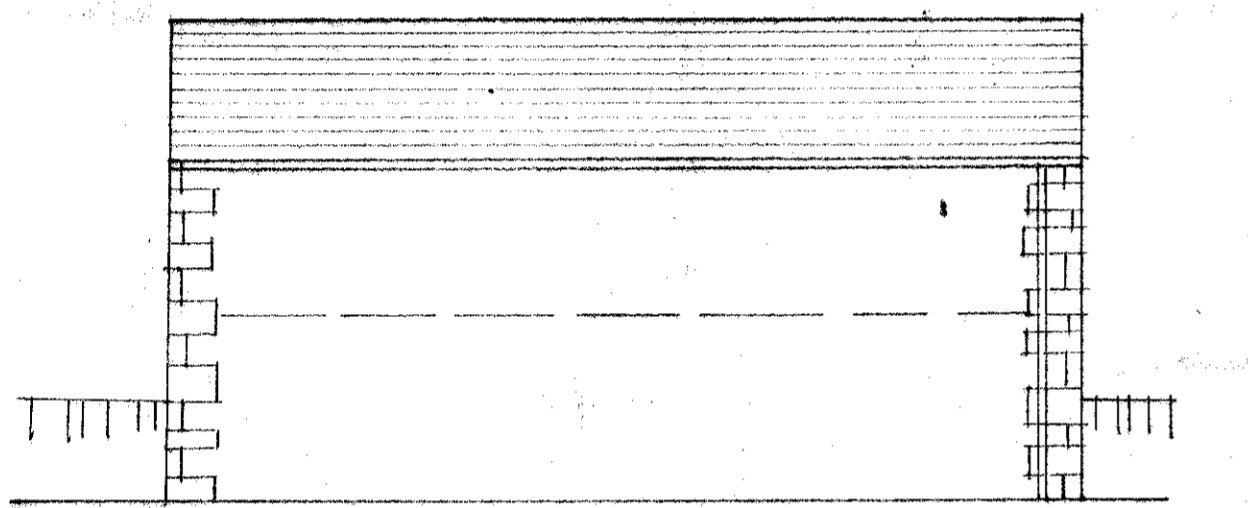
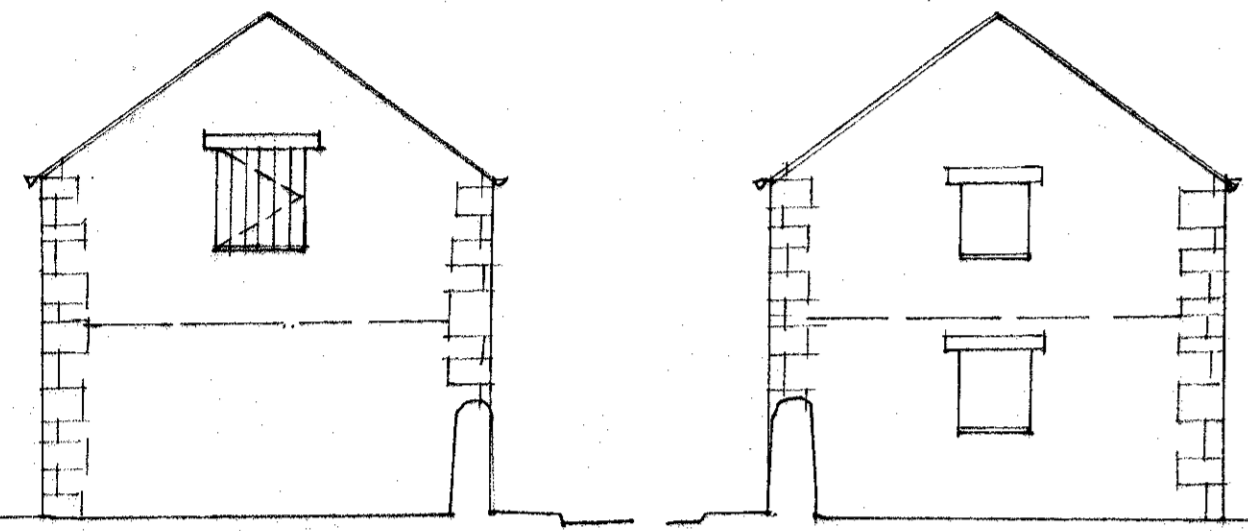
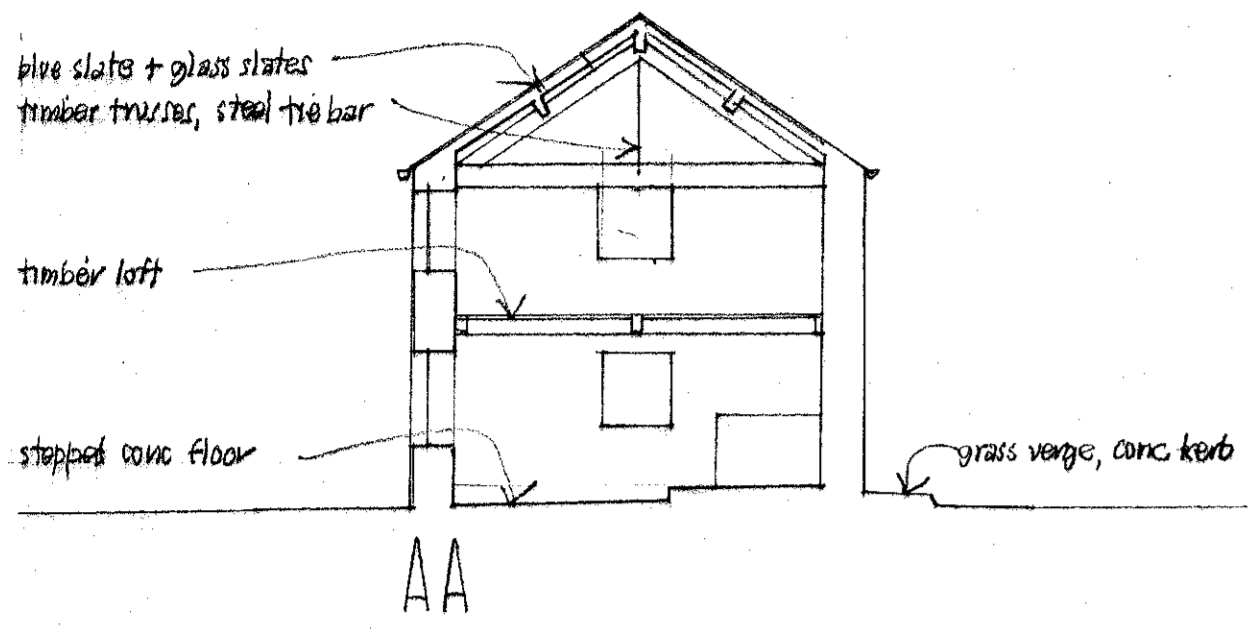
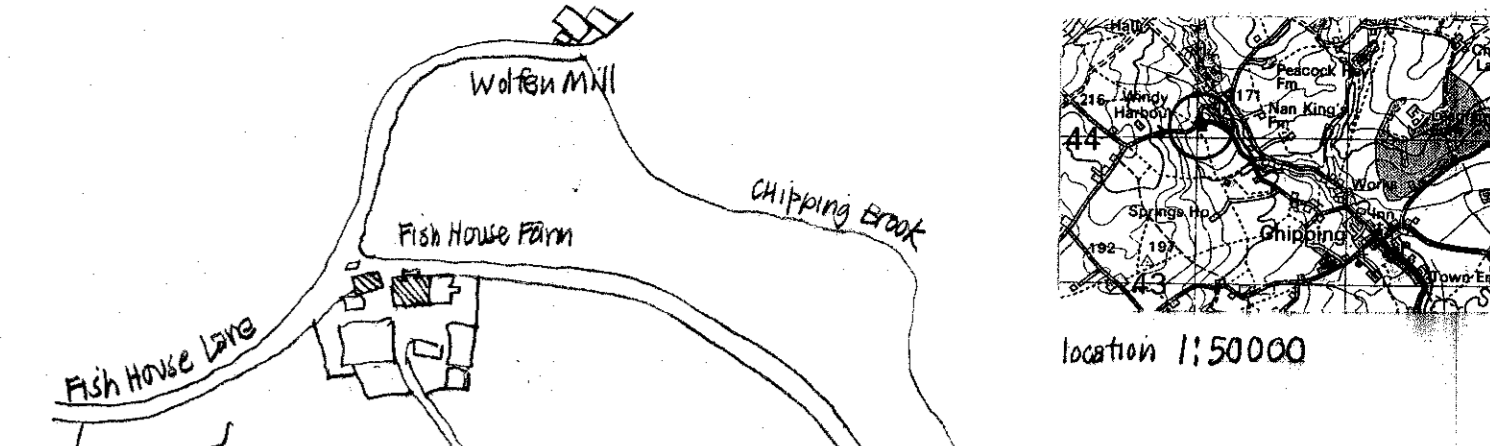
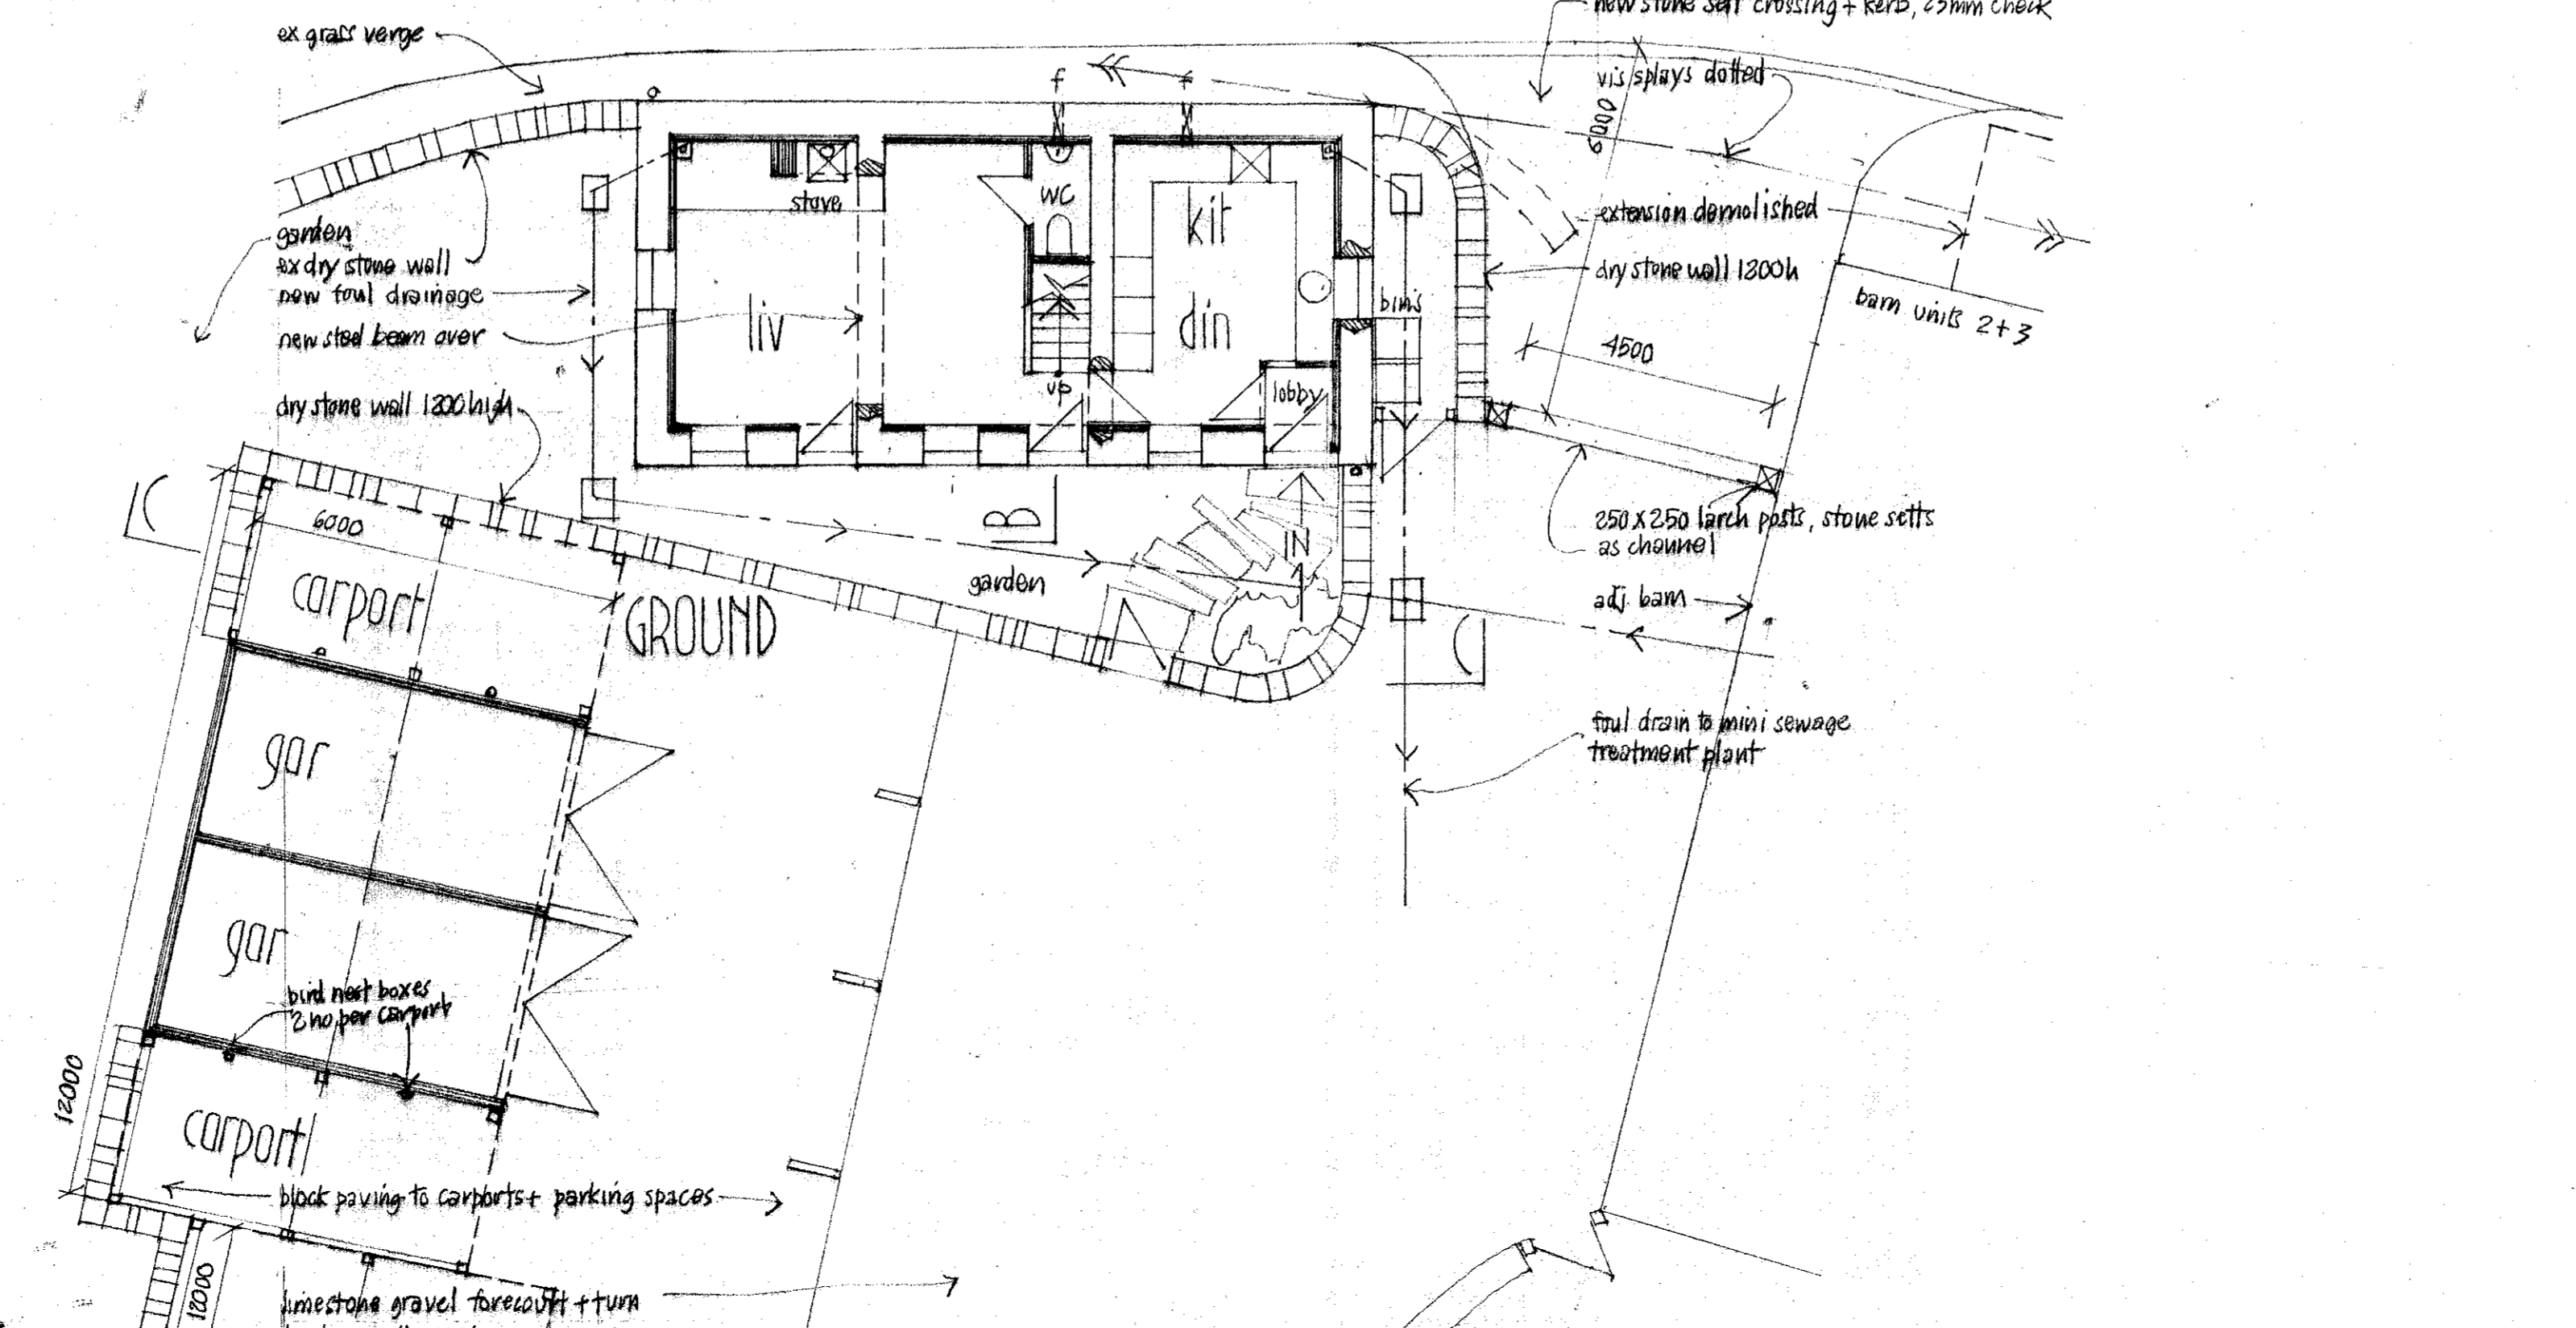
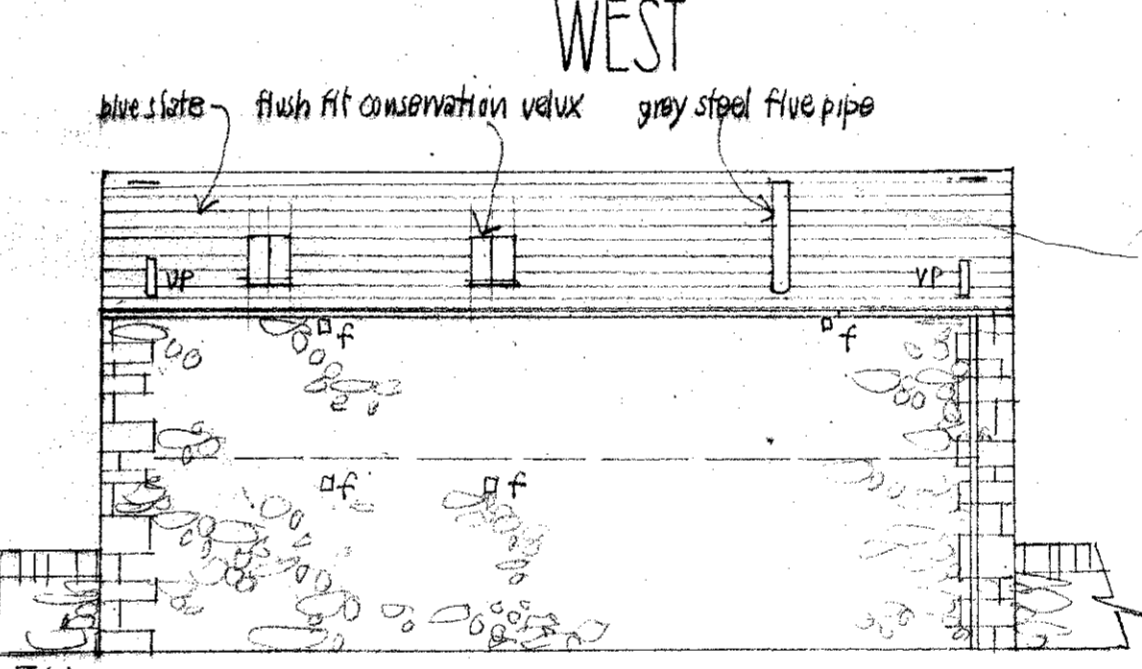
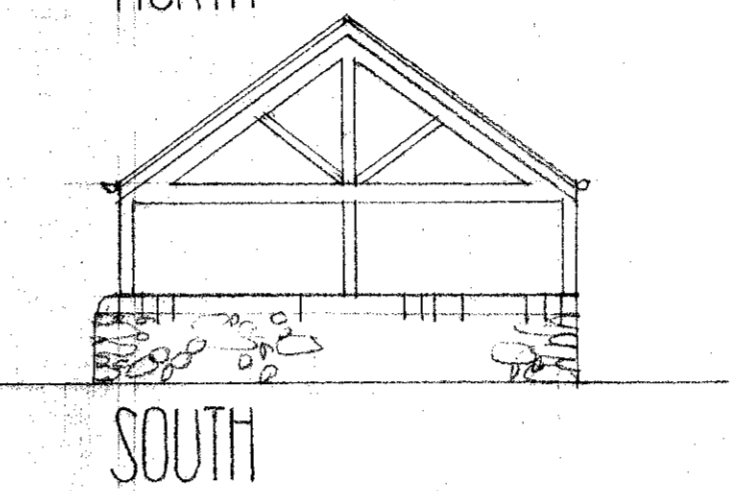
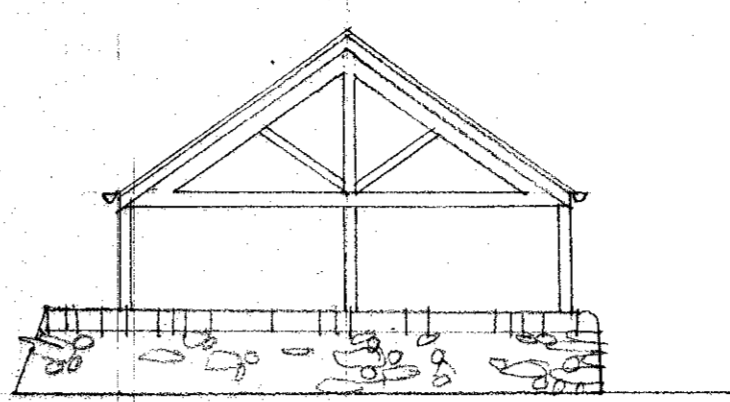
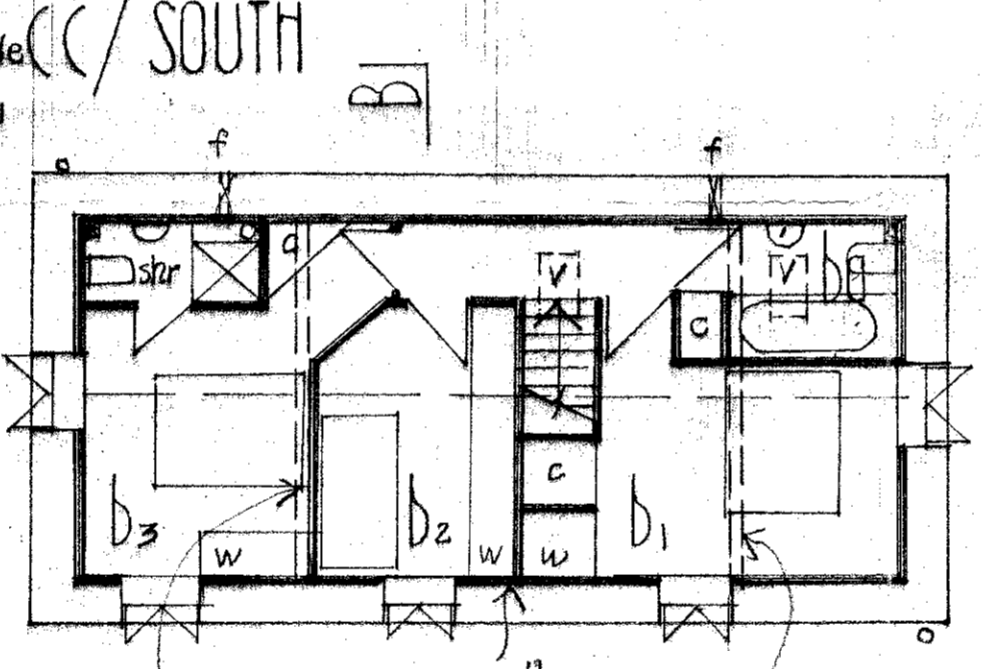
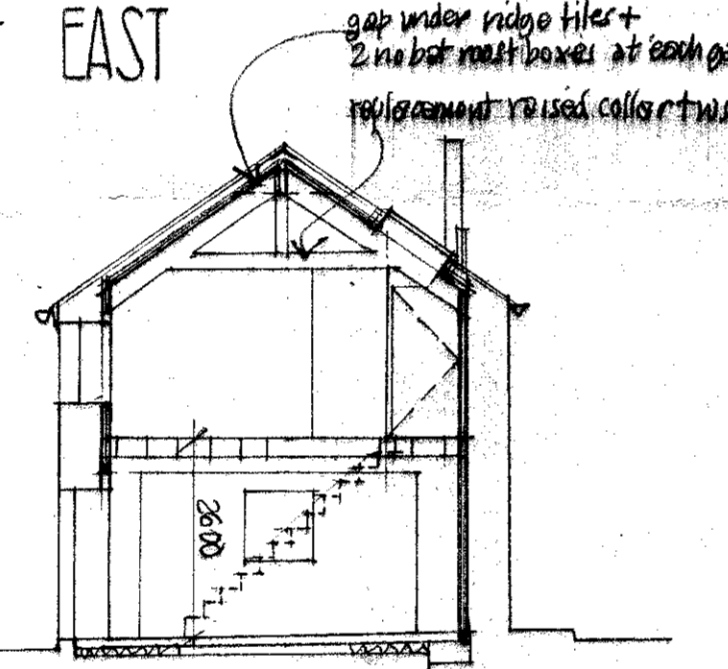
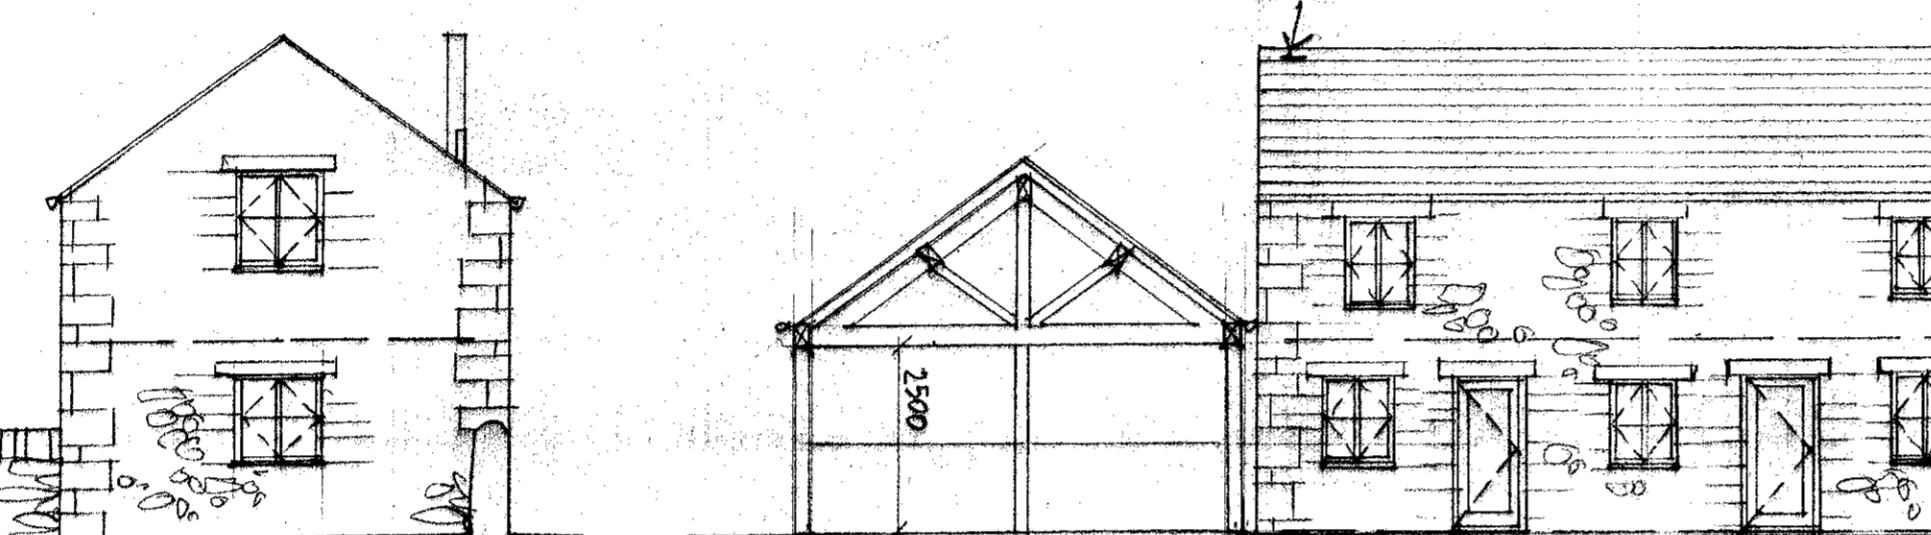



EXISTING

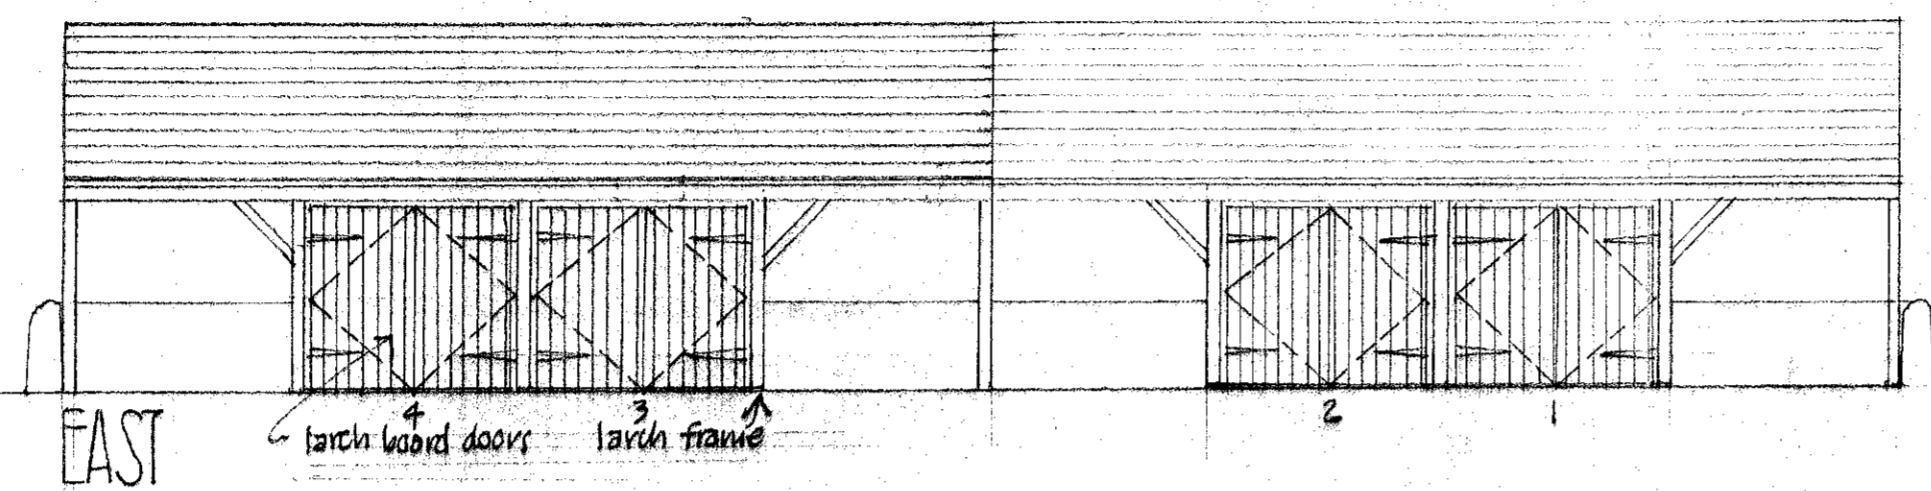

PROPOSED

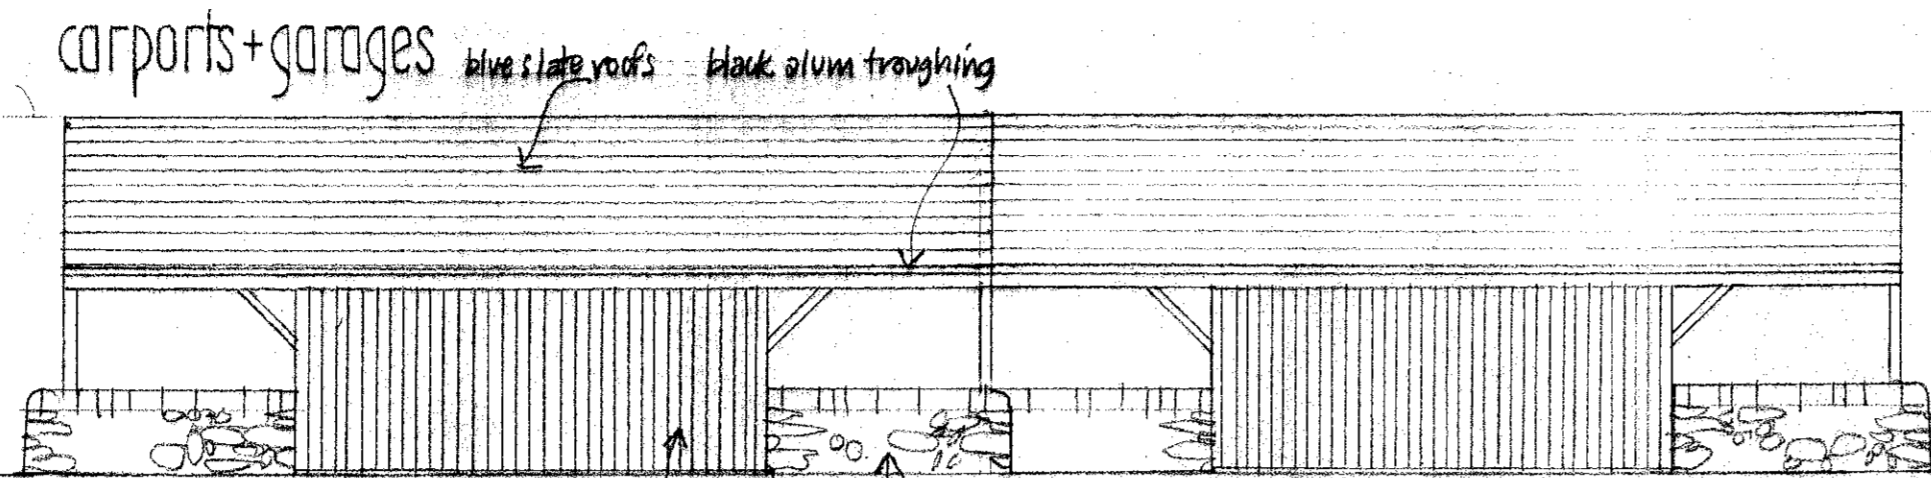


LOCATION PA3 29G

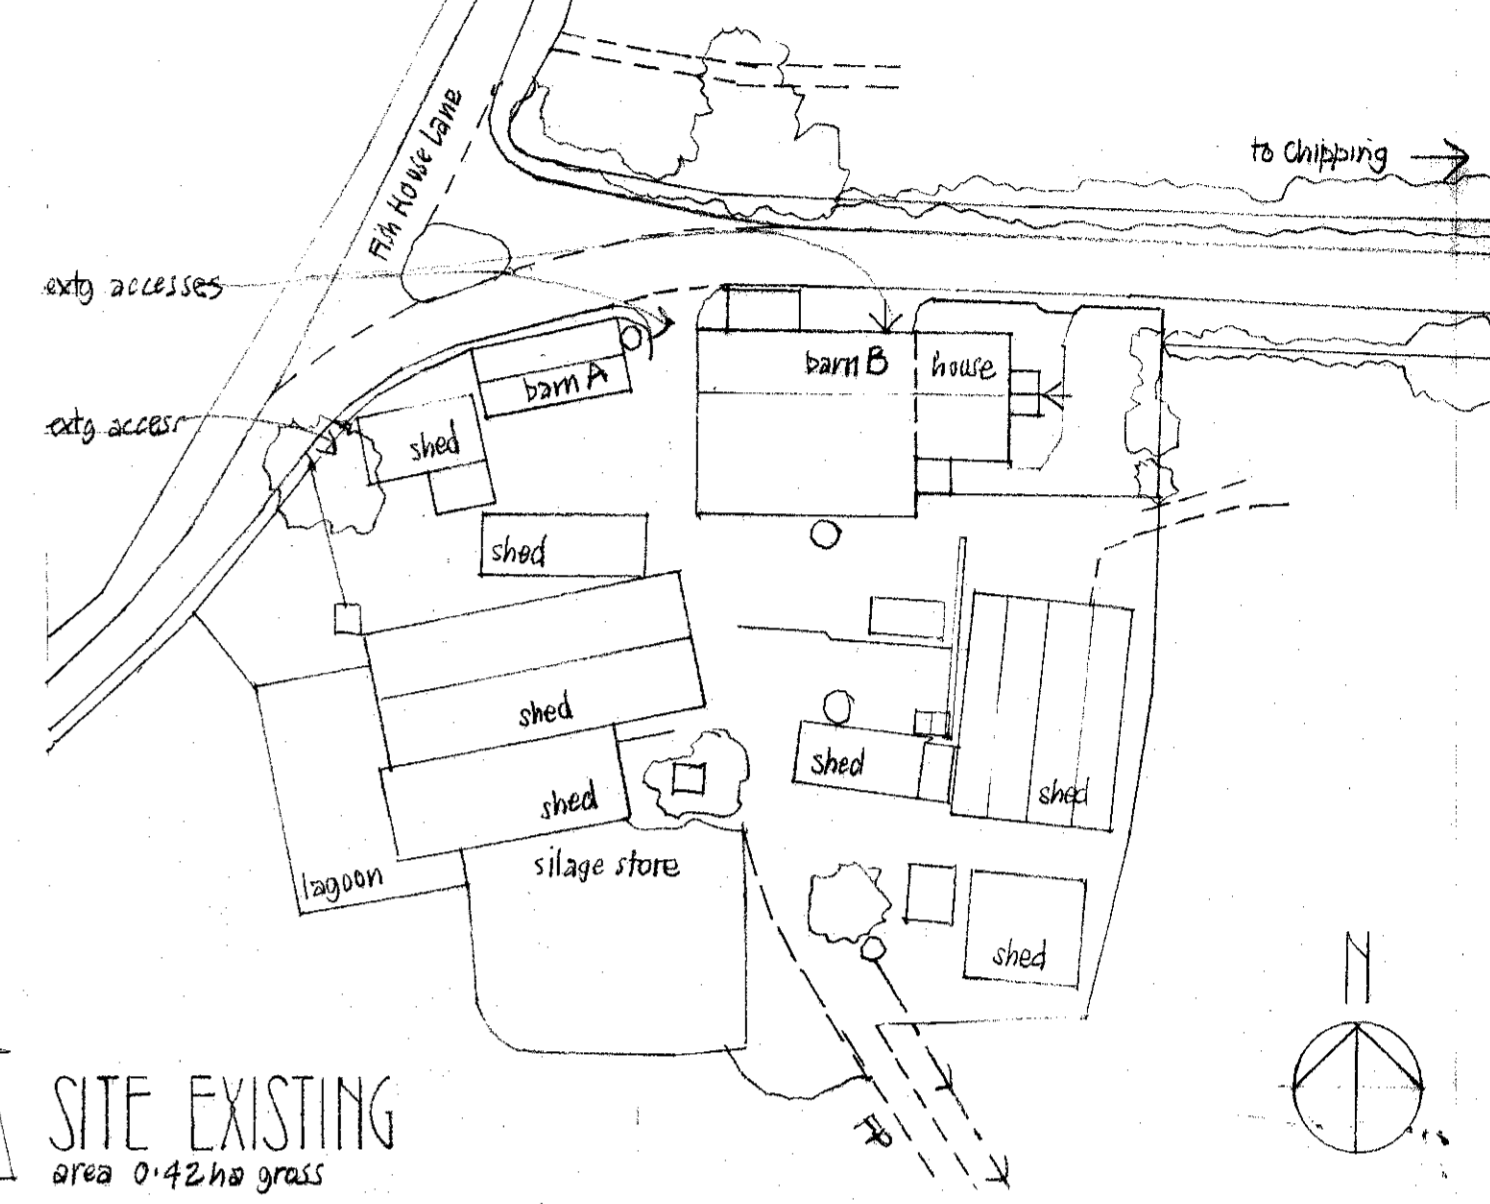

SITE EXISTING area 0.42 ha grass

SITE PROPOSED area 0.21 ha

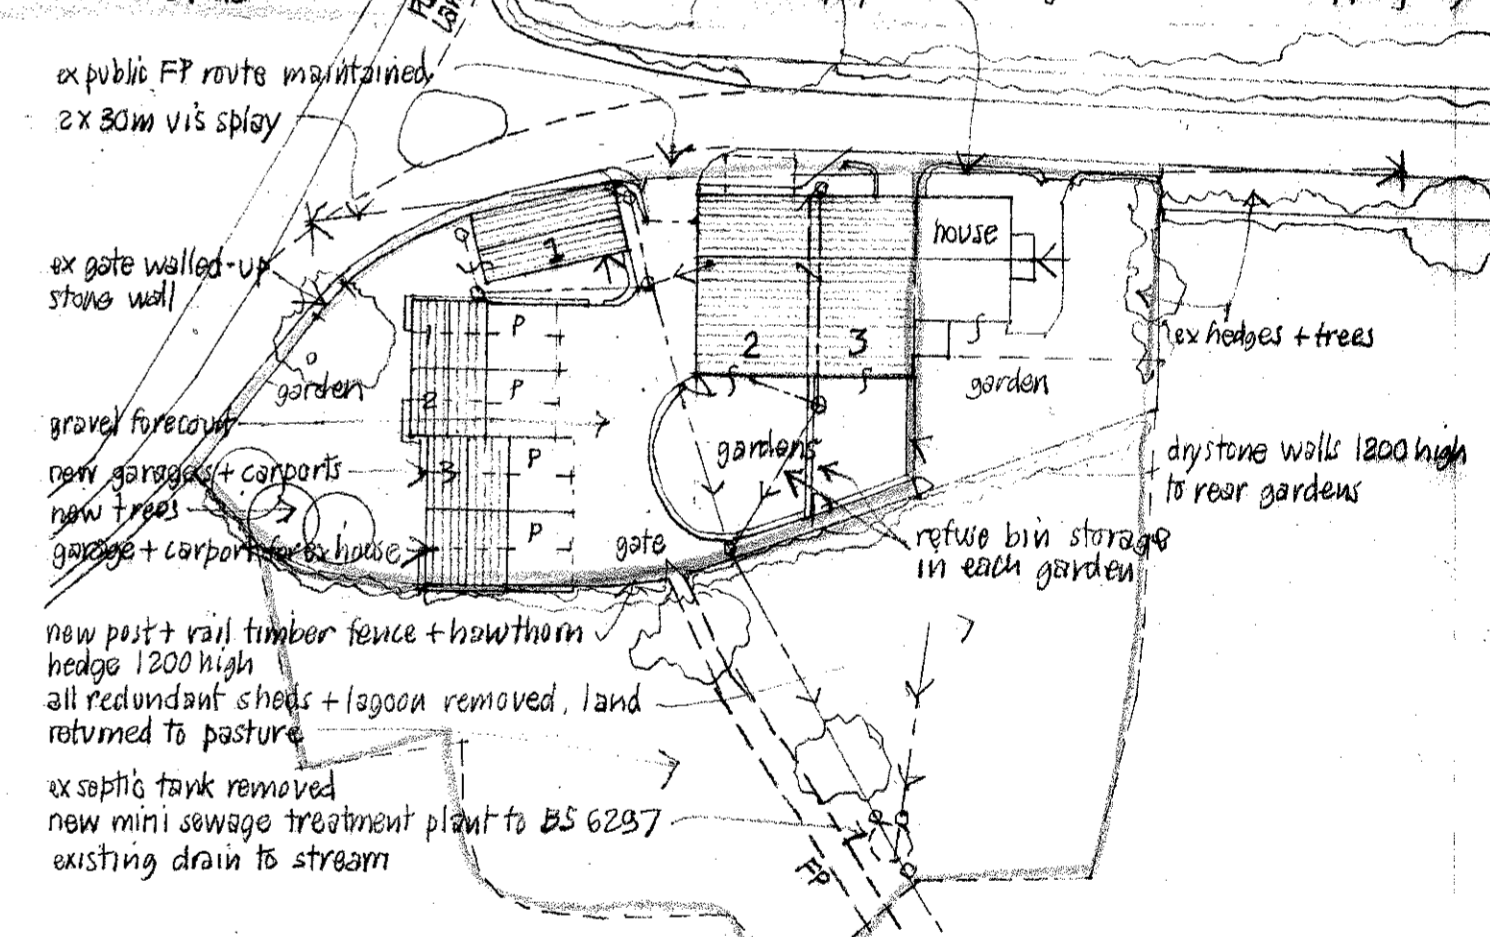

BARN CONVERSIONS UNIT 1 FISH HOUSE FARM CHIPPING scale 1:100 September 2016

320161027P

JOHN & JENNIFER WILSON Craven House Brook View Carleton SE190N North Yorkshire YO23

LANDSCAPING - new hawthorn hedge + fence to southern boundary 3 no new hawthorn trees to west of garages, 3.6m standards, feathered stake + tie to each tree