
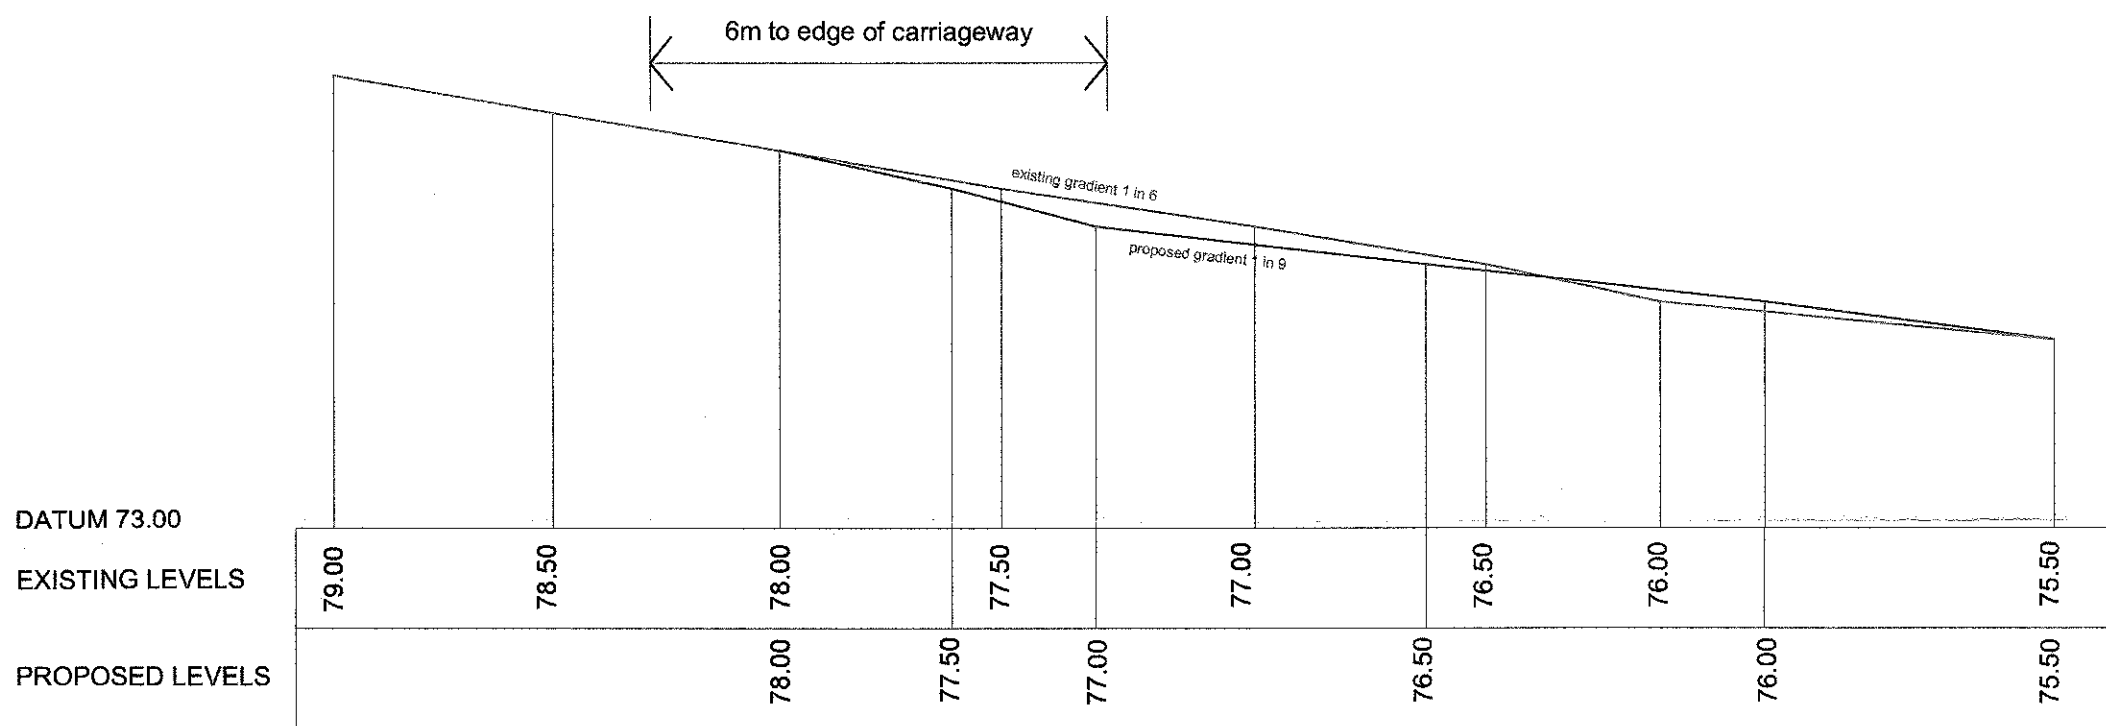


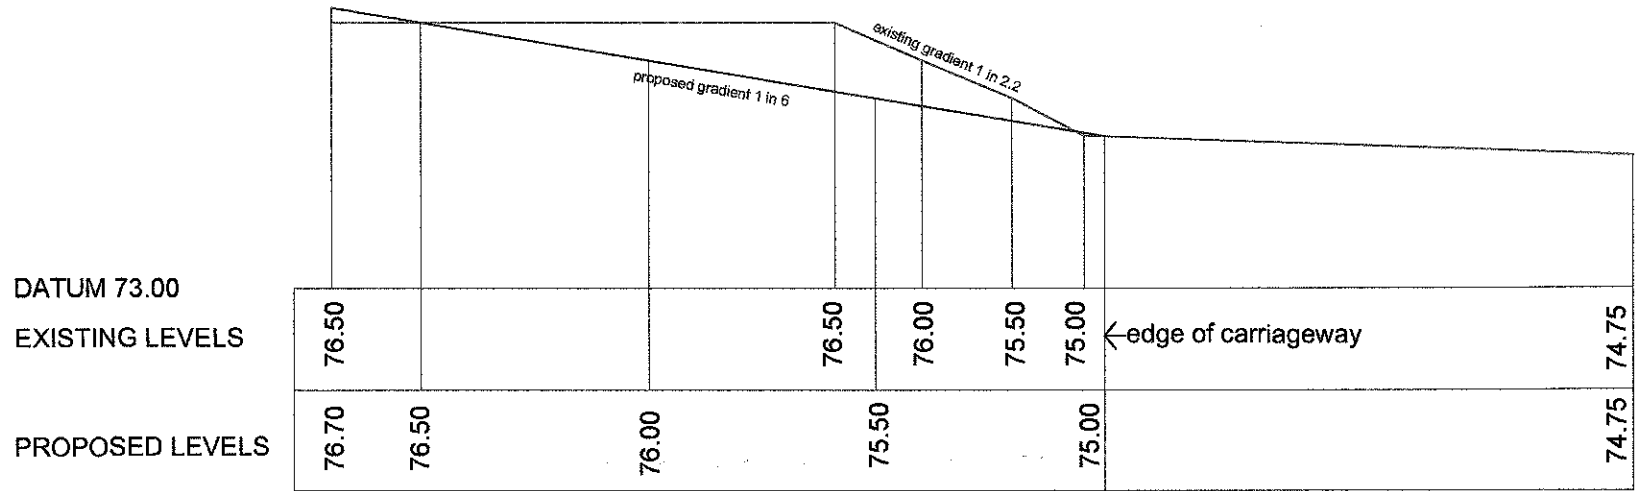

PLANTING PROPOSALS	GEOWEB INSTALLATION
PLANT MATERIAL FOR SPECIES RICH HEDGEROW <i>Crataegus monogyna</i> 30% B 1+1 40/60 <i>Corylus avellana</i> 20% B 1+1 40/60 <i>Prunus spinosa</i> 15% B 1+1 40/60 <i>Cornus sanguinea</i> 15% B 1+1 40/60 <i>Sambucus nigra</i> 10% B 1+1 60/80 <i>Rubus fruticosus</i> 10% B 1+1 40/60 ALL PLANTS PLANTED AT 1.5 M CENTRES IN STAGGERED ROWS FOR HEDGEROW AND AT 2M/2 IN ROADSIDE PLANTING AREAS. PLANTING AREA 1 : 3m <i>Ilex aquifolium</i> 3L 60/80 10m <i>Hedera helix</i> "Hibernica" 2L 40/60 PLANTING AREA 2 Species as per Species Mix Hedgerow	REMOVE SOILS TO DEPTH OF 150MM CONSOLIDATE FORMATION LEVEL TO 3% CBR LAY GEOTEXTILE TRP 4000 BY GREENFIX LAY GEOWEB GW20V6 BY GREENFIX CONNECT GEOWEB WITH ATRA KEYS AND USE PINS TO EDGES AT 2M CRS. USE PINS TO PANELS AT THE RATE OF 1m/CR PER 2M2. ADD FURTHER PINS AT 2M CRS TO THE CENTRE OF EACH PANEL FILL GEOWEB WITH MIX OF 75% CHIPPINGS 10 TO 12MM (ANGULAR) AND GOOD QUALITY FRIABLE TOPSOIL, ALL WELL-MIXED. GRASS SEED MIX 40% <i>Vitelius Pannial</i> Ryegrass 30% <i>Corall Strong Creeping Red Fescue</i> 20% <i>Cadix Perennial Ryegrass</i> 10% <i>Julia Smooth stalked Meadow Grass</i>

ROUTE OF AONB FOOTPATH


320161032P

FIELD IN AGRICULTURAL USE


AGRICULTURAL CURTILAGE TO BE MARKED BY POST AND WIRE FENCE WITH SHEEP NETTING AND PLANTED EITHER SIDE WITH SPECIES RICH HEDGEROW MIX AT 1M CRS IN STAGGERED ROWS (SEE TABLE OF SUITABLE SPECIES)

FIELD AVAILABLE FOR AGRICULTURAL USE


KEY

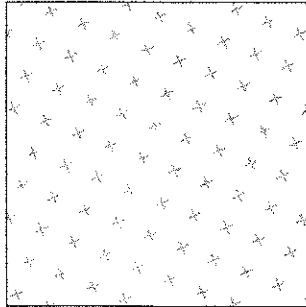


GEOWEB GRASS REINFORCEMENT TYPE GW20V6 ON GEOTEXTILE TRP 4000 WITH SOIL/GRAVEL INFILL SEE NOTES ABOVE

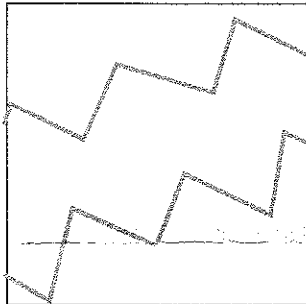


NEW SPECIES RICH HEDGEROW PLANTING, REFER TO SCHEDULE ABOVE.

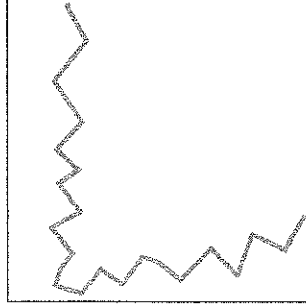


NEW SPECIES RICH ROADSIDE PLANTING, REFER TO SCHEDULE ABOVE

 


ROADSIDE VERGE SOWN WITH SEED MIX AS ABOVE

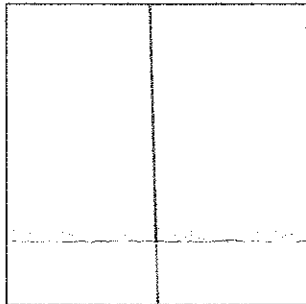


VISIBILITY SPLAYS 35M TO THE NORTH 25M TO THE SOUTH

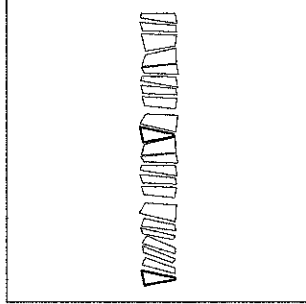


NEW DRY STONE WALLING IN LOCAL STYLE TO FORM ENTRANCE TO ACCESS

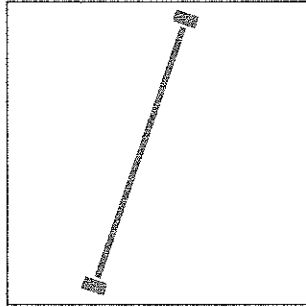


3.5M WIDE 5 BAR TIMBER FIELD GATE WITH TIMBER POSTS

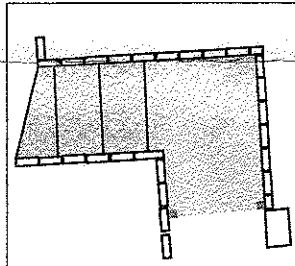


NEW FOOTPATH ACCESS BY AONB TIMBER RETENTION AND RISERS, SEE NOTES ON PLAN

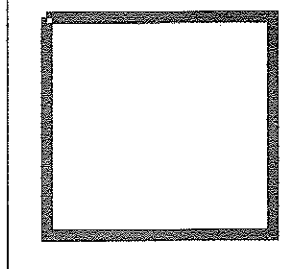


APPLICATION SITE

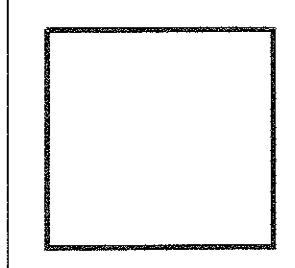

APPLICANT'S ADJOINING LAND

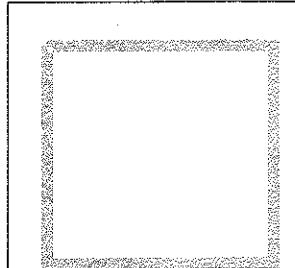


APPLICANT'S LAND WITHIN THE APPLICATION SITE

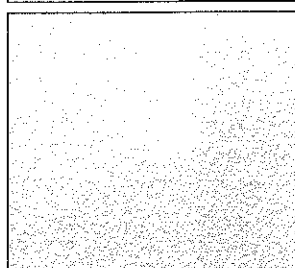

LAND ADJOINING THE APPLICATION SITE OWNED BY OTHERS, CERTIFICATE B SERVED

AONB FOOTPATH / FIELD ACCESS
GRINDLETON BROW
GRINDLETON

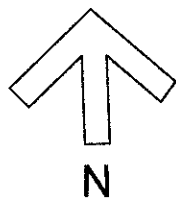

HIGHWAY AND FIELD ACCESS
WITH LANDSCAPE PROPOSALS

CLIENT
Mrs Tracey Groves



The Appleton Group
Chartered Landscape Architects and Town Planners
117 Shrewsbury Road
Prenton
Wirral
CH43 8SR
T: 07970 812930
E: philip.deeley@btconnect.com
SCALE 1:100 @ A1 DRAWING NO 562/1 17.10. 2016