


320161032P

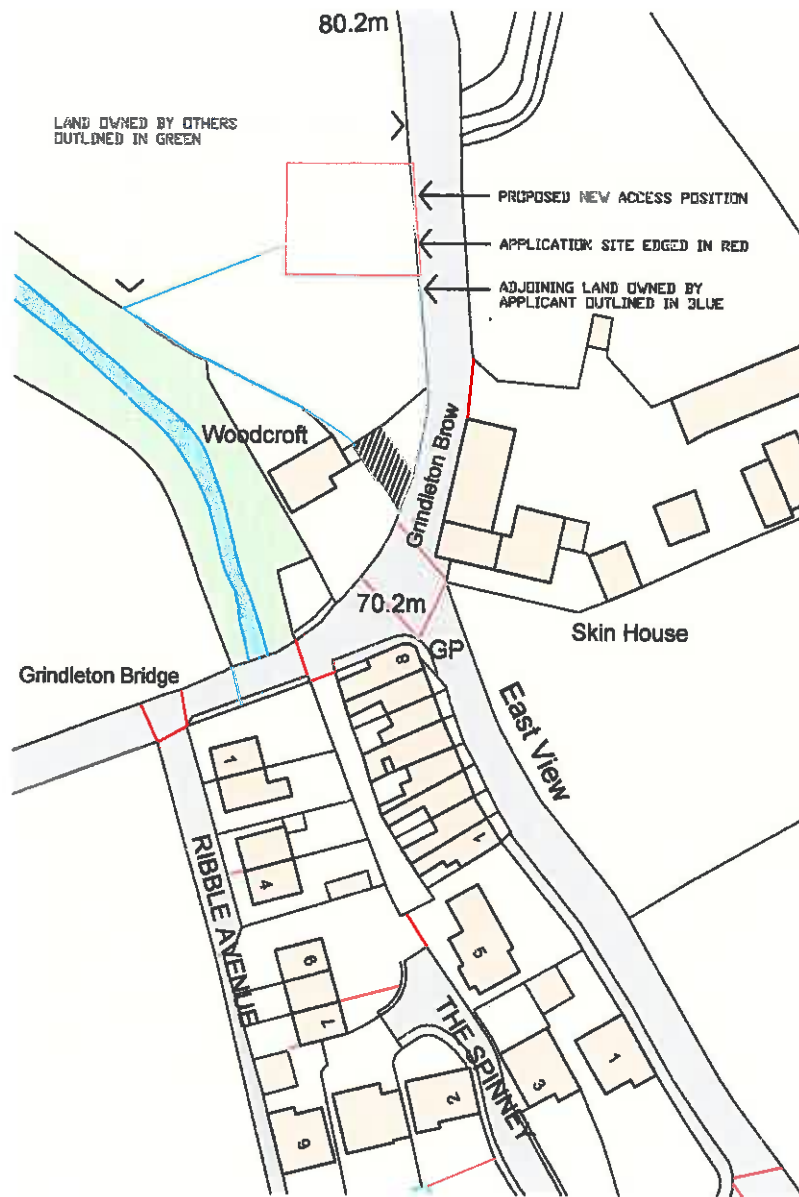

ADNB FOOTPATH AND
FIELD ACCESS
GRINDLETON BROW
GRINDLETON

0m 10m 20m 30m 40m



The Appleton Group
Chartered Landscape Architects
and Town Planners
117 Shrewsbury Road
Preston Tl 07970 812930
Winnal E : philip.deeley@btconnect.com
CH43 8SR DRAWING NO 362/2
SCALE 1:1000 @ A4 15 OCT 2015

LOCATION PLAN SCALE 1:1250 AT A4

Ordnance Survey, (c) Crown Copyright 2015. All rights reserved. Licence number 100022432