




Proposed Front Elevation. (South)

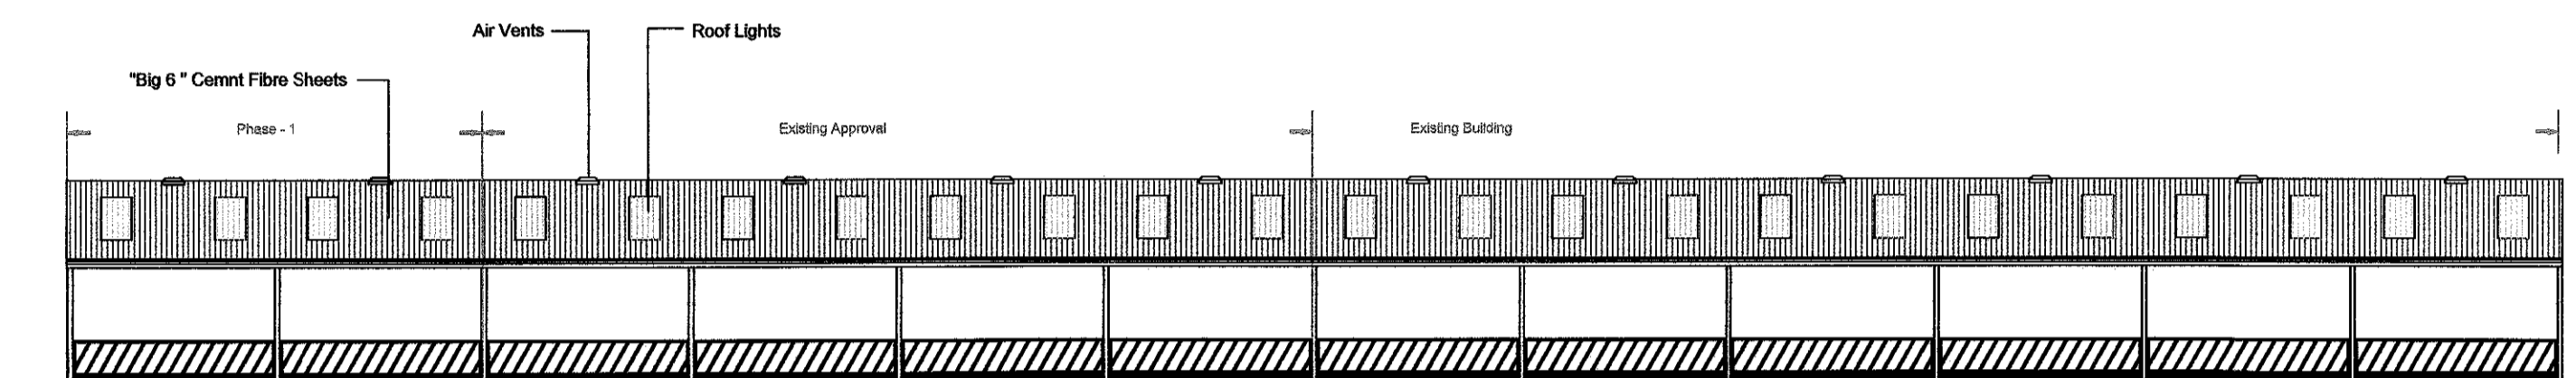


Proposed Rear Elevation. (North)

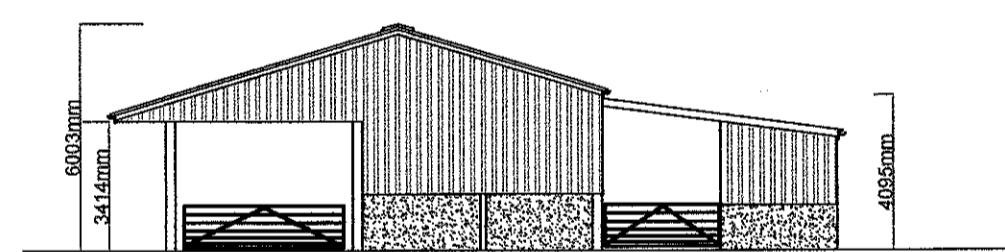

Proposed End Elevation. (West)

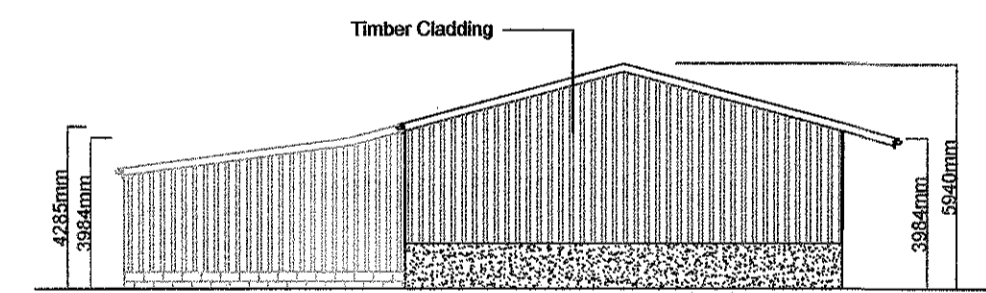

Proposed End Elevation. (East)

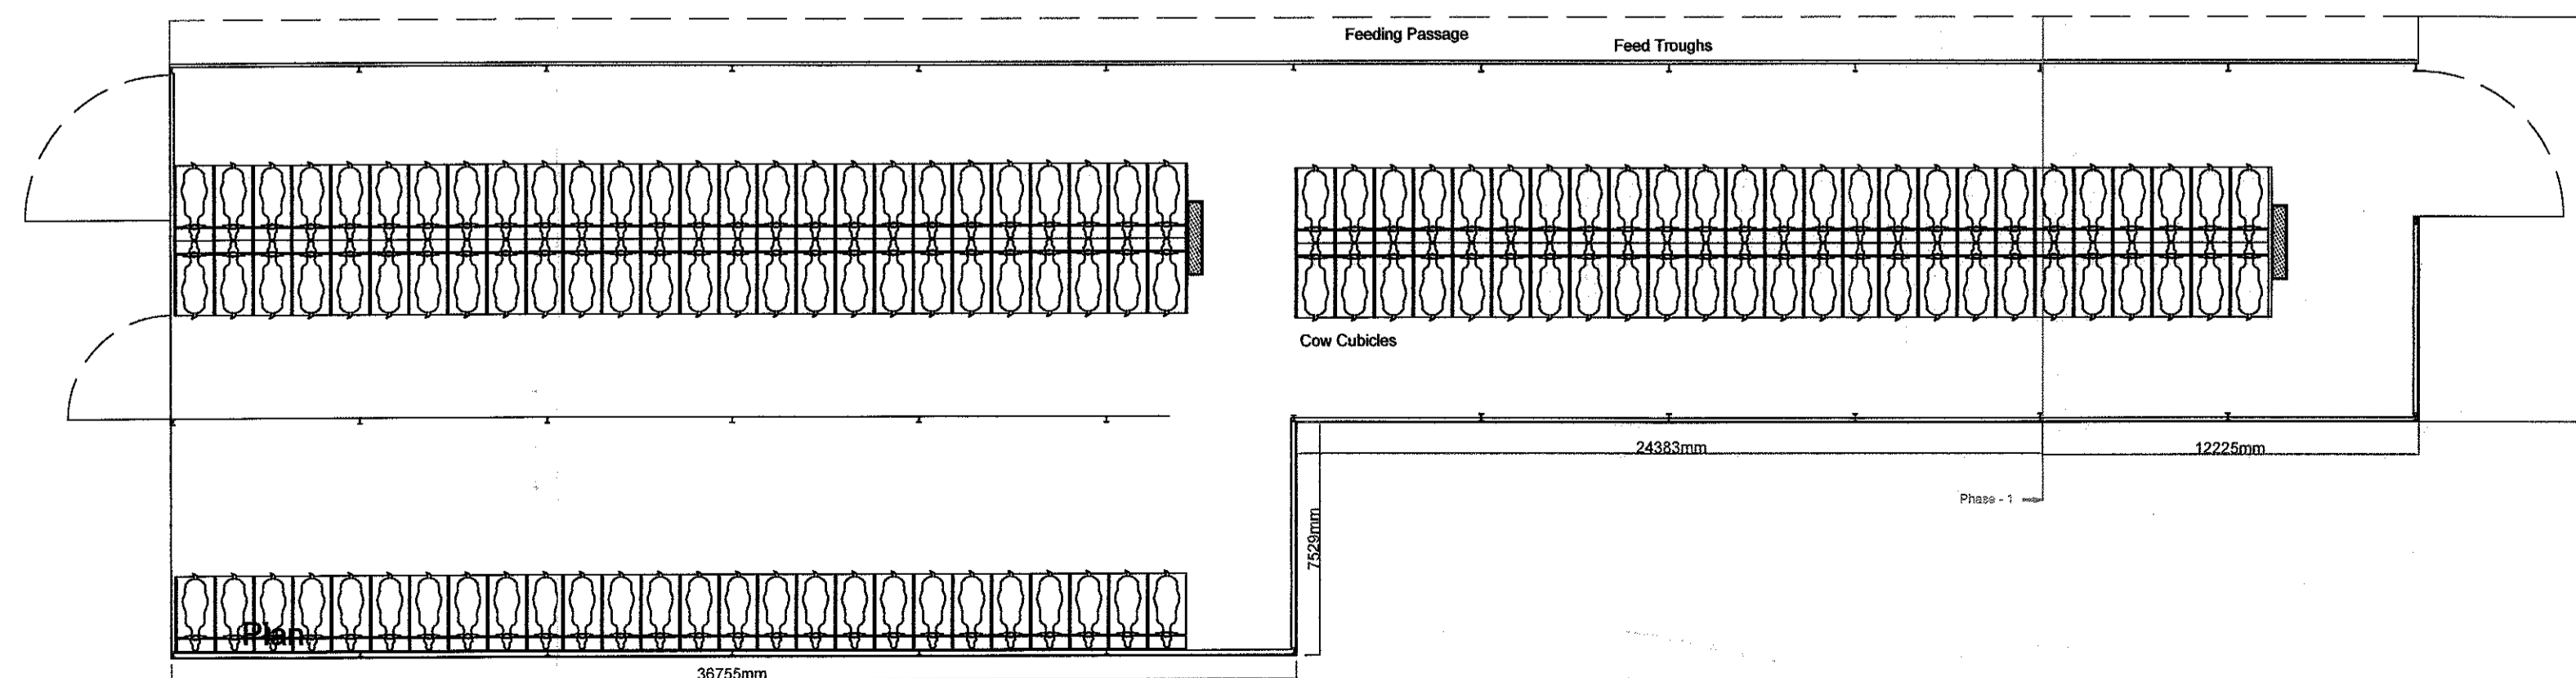

320161083

J. HADFIELD.
ENGINEERING, SURVEYING.

Spring House, Chipping, Lancashire. PR3 2GD.
 Tel 07740 929066.

Client's Details,
 Mr. S. Forshaw

Project Details,
 Phase 1 - Cattle Housing Building,
 Plans & Elevations

Project Address,
 Bolton Fold Farm
 Alston
 Longridge
 PR3 3BN

Project Number, 372 / 201	Date, Nov/16	Scale, 1:200	By, JH
------------------------------	-----------------	-----------------	-----------

DO NOT SCALE THIS DRAWING. CHECK ALL DIMENSIONS ON SITE

THIS DRAWING IS PROTECTED BY COPYRIGHT. IT MAY NOT BE REPRODUCED IN ANY FORM OR BY ANY MEANS FOR ANY PURPOSE, WITHOUT OBTAINING PRIOR WRITTEN PERMISSION FROM J. HADFIELD, ENGINEERING, SURVEYING.