


PD Construction Consultants
11 Manor Road, Clitheroe, Lancs
BB7 2LH
tel: 07976 771297
email: pdcc@hotmail.co.uk

Client: Mr & Mrs Latham		
Project: Proposed Extension 21 Pimlico Road Clitheroe		
Dwg title: Proposed Side Elevation South		
Scale @ A4: 1:50	Date: 20.10.16	Drawn by: PD
Drawing no. 1075 - 07		Rev. -

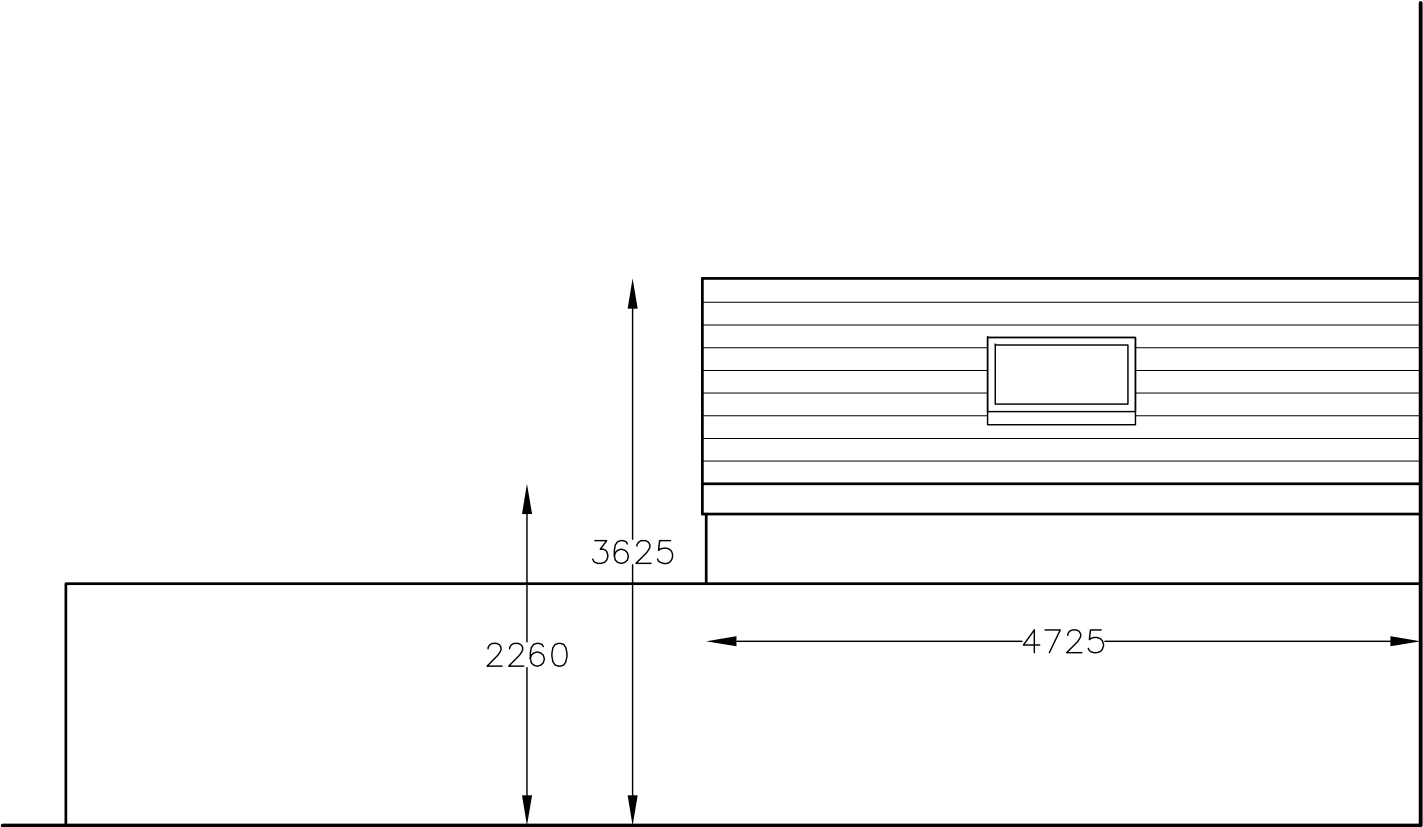

metres

