


LOCATION PLAN

SCALE 1:1250

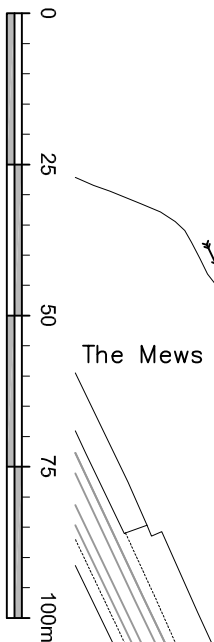

The Mews

St Michael's Lodge

MP 15.75

Hollocombe
Coniston
Southwin
Treetops

Peregrines

Warrenside

Lyndon

NORTHCOTE ROAD

Laycock's Farm

Broad Oaks

Ferns

84.1m

WHALLEY ROAD

178

131

164

150

"This drawing is to be read in conjunction with all relevant Architect, consultants' and specialist drawings and specifications. The Architect is to be notified of any discrepancies before proceeding. Do not scale from this drawing. All dimensions and notes are to be checked on site. This drawing is subject to copyright. All work carried out before planning and building permission has been granted is at the discretion of the client.

Client
Mr Holland

Job Title
Broad Oaks
Northcote Road
Langho

Drawing Title
Location Plan

Scale	Date	Drawn
1:1250 @ A3	Nov 2016	MF



SUNDERLAND PEACOCK & ASSOCIATES LTD.
100-102
LANCASHIRE ROAD, CLIFTON
T 01200 423178 F 01200 427328
E info@sunderlandpeacock.com
www.sunderlandpeacock.com

5119 - 05