



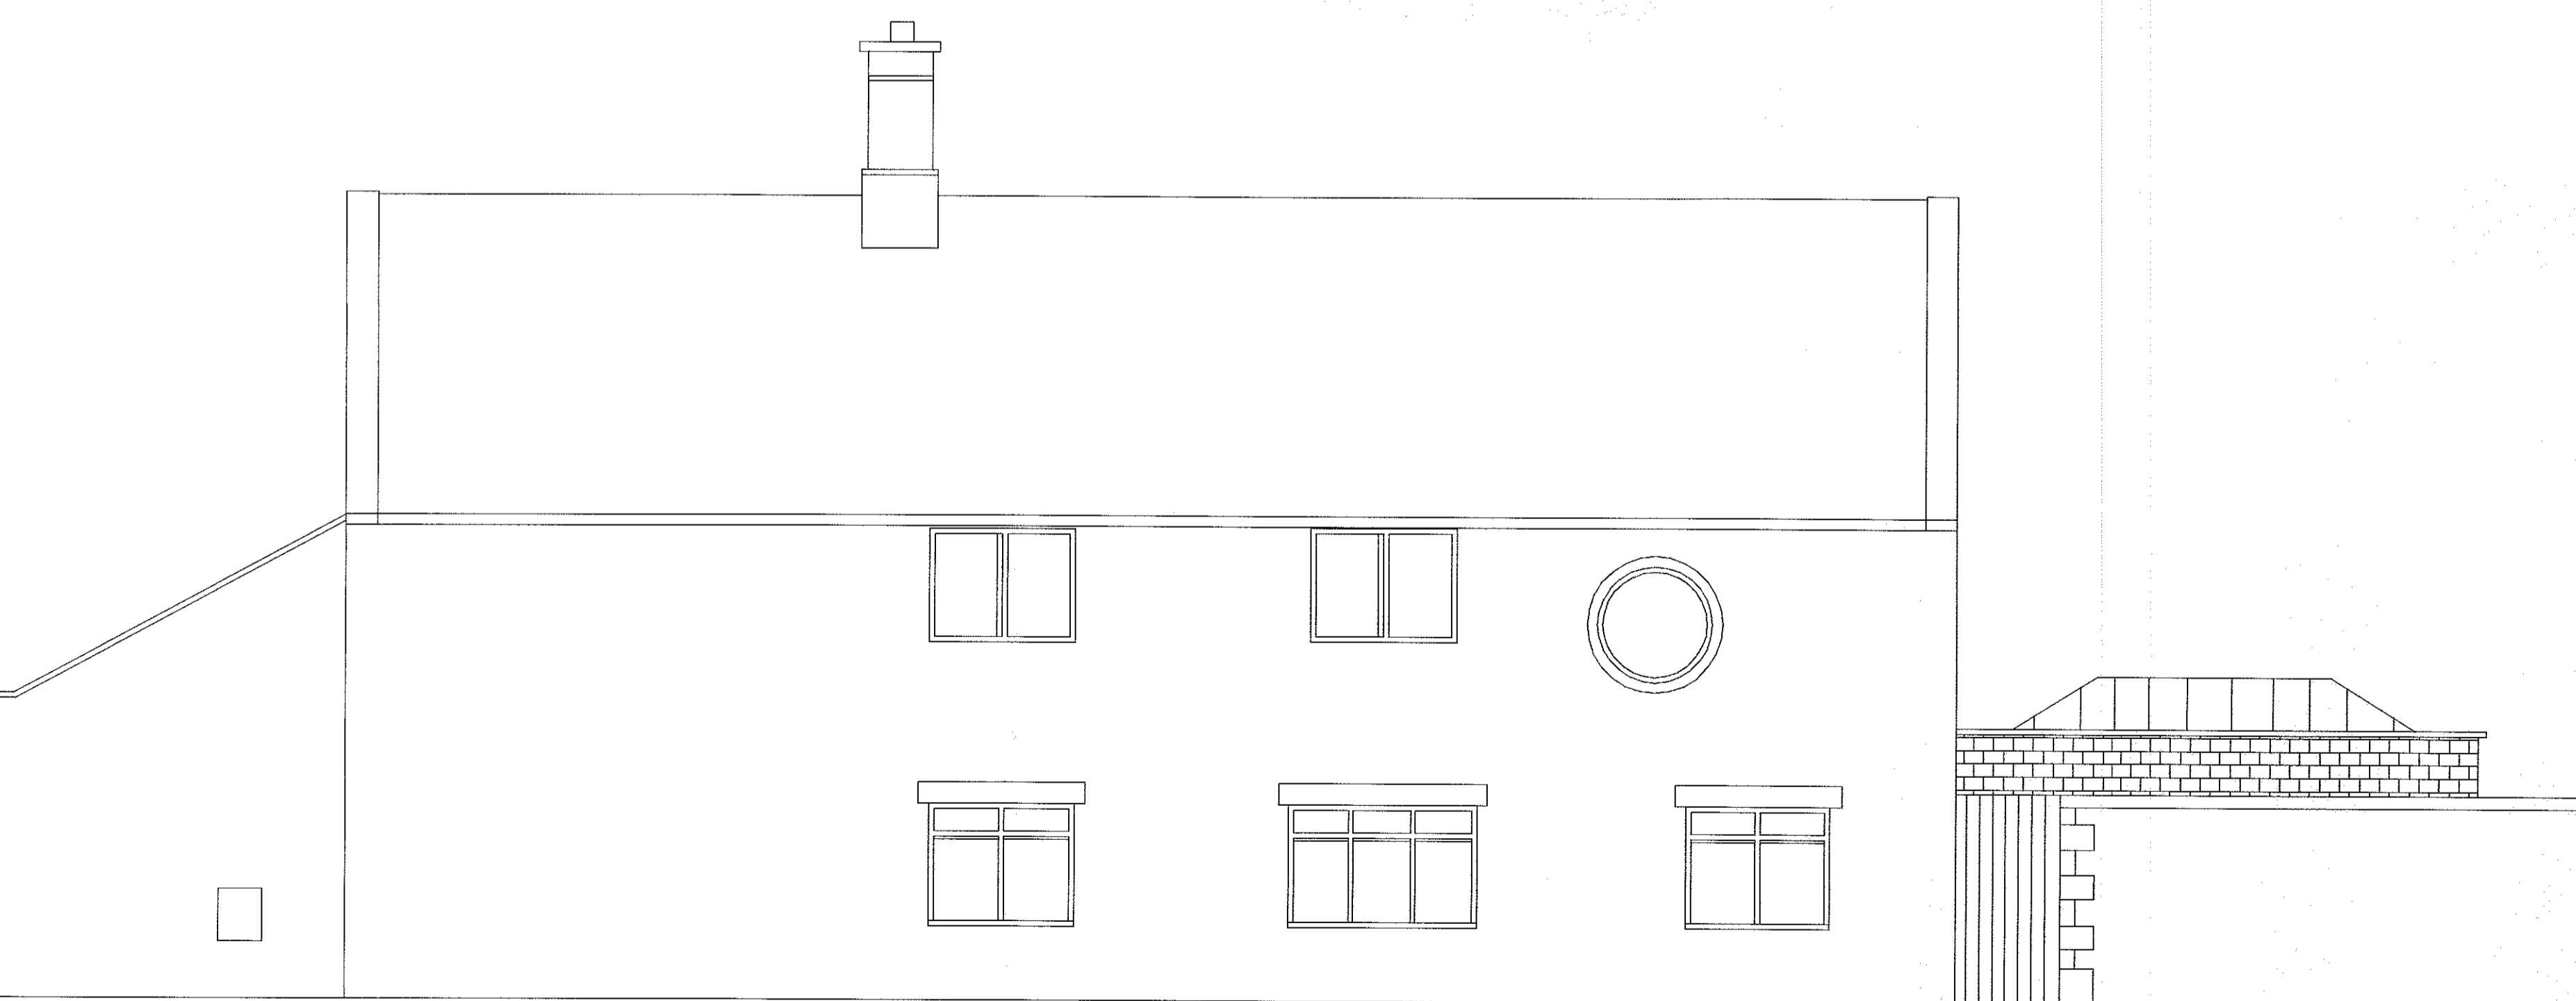

Stonework to match existing
upvc windows, doors and rooflight
sandstone coping to wall



existing wall and gate retained

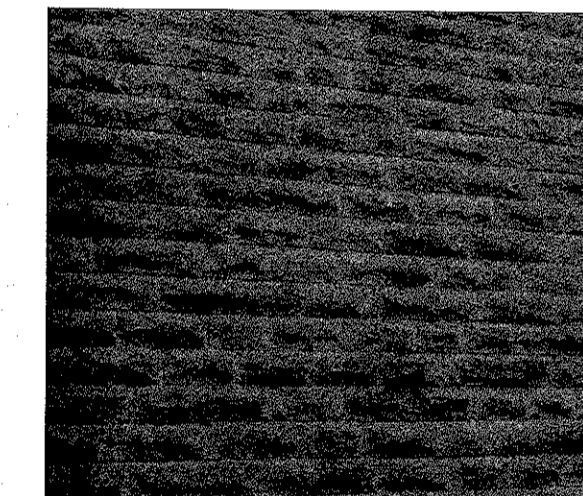

stone sample



heads and cills to windows to match existing surrounds

AJH ASSOCIATES

Chartered Building Surveyors

21 Deanfield Court
Famlico Link Road
Chilgrove
Lancs BB7 1QS
Tel: 01200 429897
Fax: 01200 429988
e-mail: info@ajh-associates.co.uk
www.ajh-associates.co.uk

Client Mr Flanagan	Scale 1:50
Project Middlewood Worston Road Chatburn	Date Nov 2016
Description Proposed Elevations	By TH
	Checked
	No. 3278/104

DO NOT SCALE THIS DRAWING. CHECK ALL DIMENSIONS ON SITE.

THIS DRAWING IS PROTECTED BY COPYRIGHT. IT MAY NOT BE REPRODUCED IN ANY FORM OR BY ANY MEANS FOR ANY PURPOSES, WITHOUT GAINING PRIOR WRITTEN PERMISSION FROM AJH ASSOCIATES