


this drawing is to be read in conjunction with all relevant consultants and specialists drawings. the architect is to be notified of any discrepancies before proceeding.
do not scale from this drawing.
all dimensions are to be checked on site.
this drawing is subject to copyright.

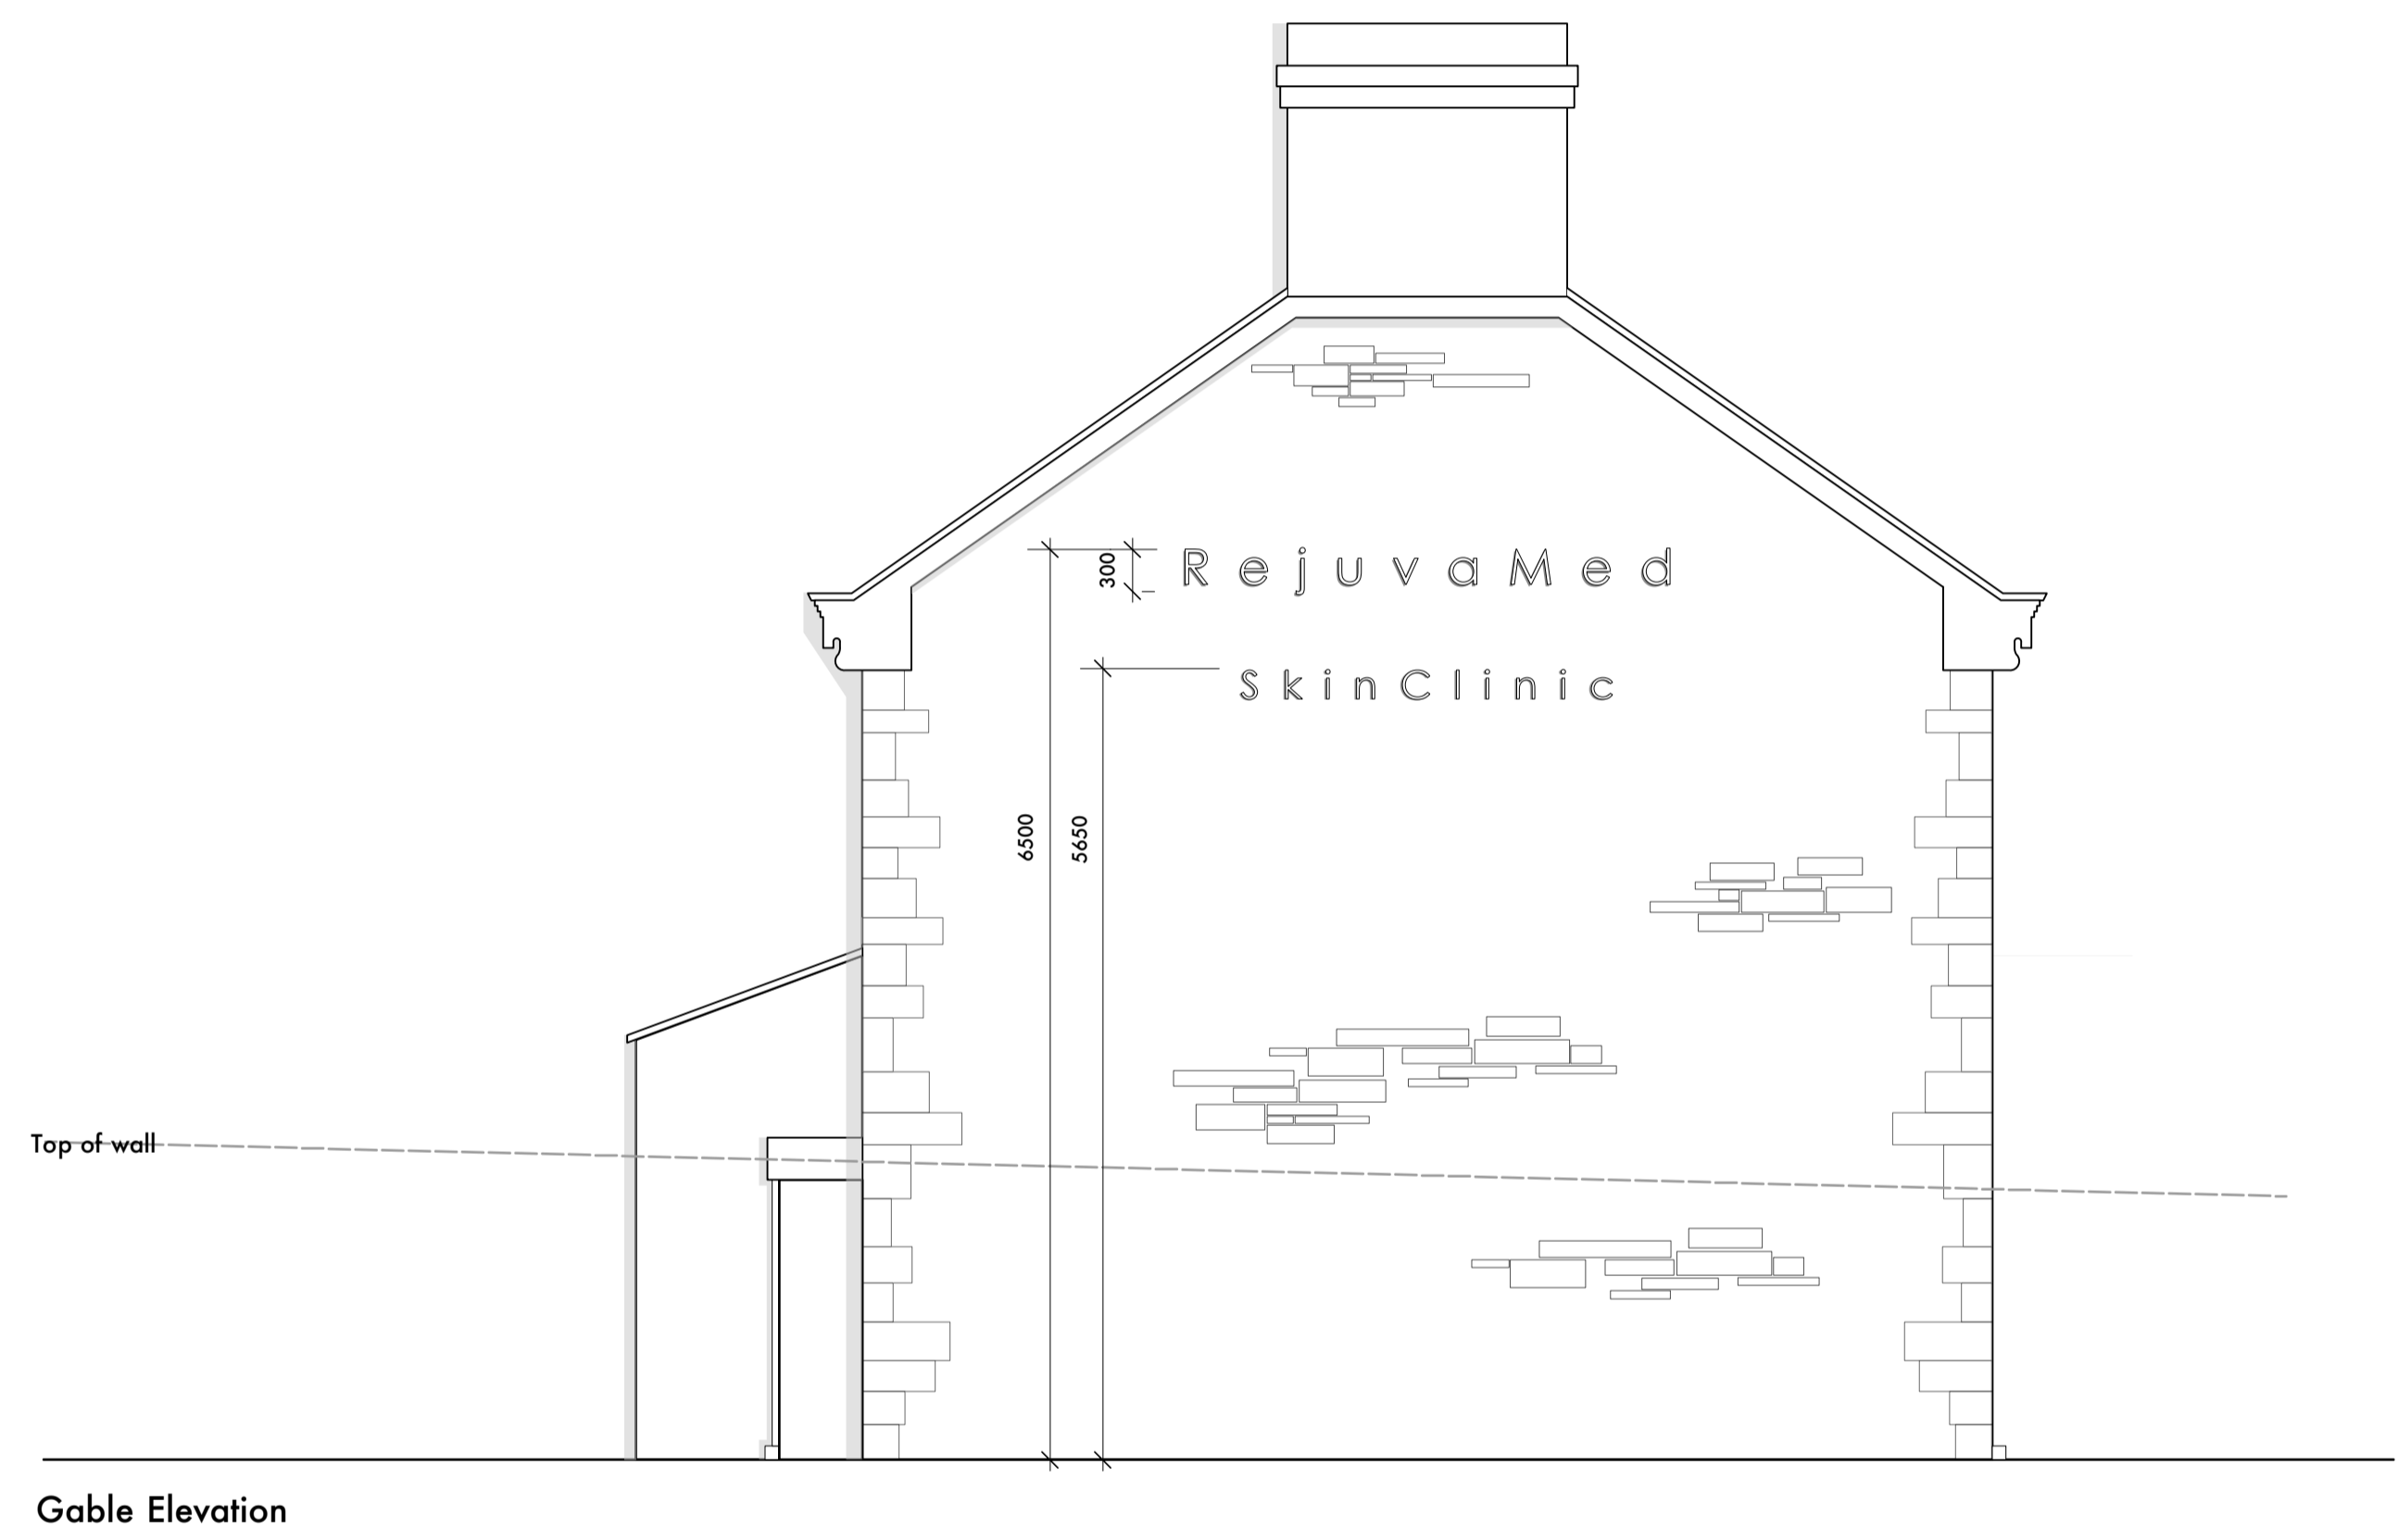

D	Amendment to sign	Jan. 2017
C	Amendment to sign	Jan. 2017
B	Amendment to sign	Dec. 2016
A	Amendment to sign	Dec. 2016
-	Issued for information	Dec. 2016

stanton andrews
architects

44 york street
clitheroe
BB7 2DL

t 01200 444490
e mail@stantonandrews.co.uk
w stantonandrews.co.uk

Holmes Cottage
Clitheroe

Proposed Elevations
Woone Lane - Gable Elevation

drg.no. **16/62 - PL02** rev. **D**

drawn. TE date. Jan. 2017 scale. 1:50 @ A1

