


this drawing is to be read in conjunction with all relevant consultants and specialists drawings. the architect is to be notified of any discrepancies before proceeding. do not scale from this drawing. all dimensions are to be checked on site. this drawing is subject to copyright.



Gable Elevation

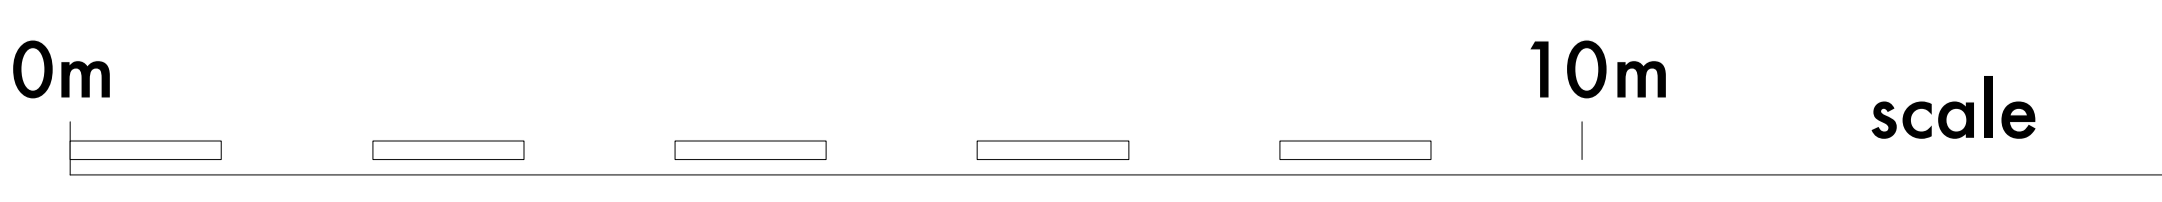

Issued for information Jan. 2017

**stanton andrews**  
architects

44 york street  
clitheroe  
BB7 2DL

t 01200 444490  
e mail@stantonandrews.co.uk  
w stantonandrews.co.uk

**Holmes Cottage**  
Clitheroe

Proposed Elevations  
Moor Lane - Gable Elevation

drg.no. 16/62 - PL03 rev. -

drawn. TE date. Jan. 2017 scale. 1:50 @ A1