


no existing drawings based on information provided by client - no measured survey of the property has been undertaken by the architect
this drawing is to be read in conjunction with all relevant conditions and specifications drawings - the architect is to be notified of any discrepancies before proceeding
all measurements from this drawing - all dimensions are to be checked on site
this drawing is subject to copyright

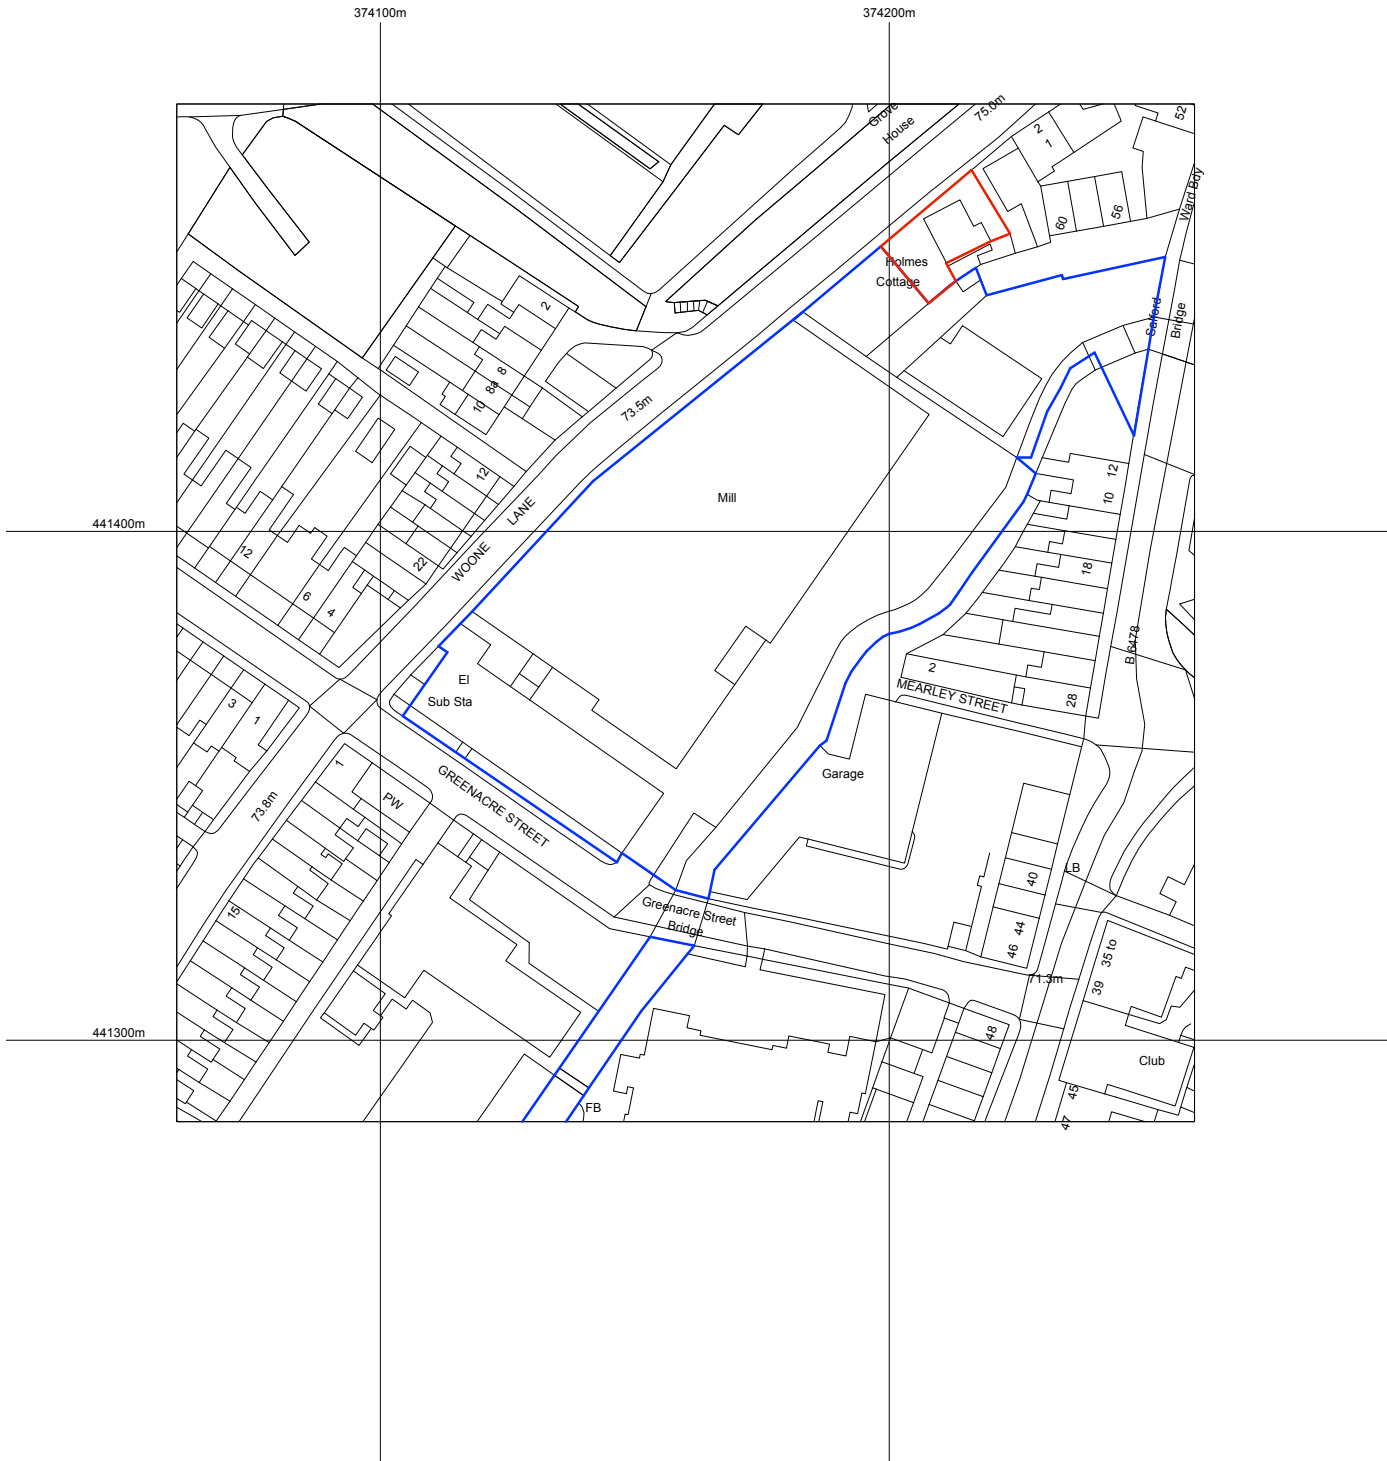

A Issued for Planning and Advertisement Approval
Nov 2016

stanton andrews
architects

44 york street
clitheroe
BB7 2DL



t 01200 444490
e mail@stantonandrews.co.uk
w stantonandrews.co.uk

Holmes Cottage
Clitheroe

Location Plan

1662 Ex 0 A

drawn cs date Nov 16 scale 1 to 500 @ A1

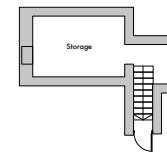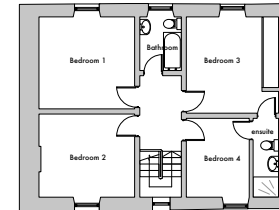

A Issued for Planning and Advertisement Approval
Nov 2016

stanton andrews
architects

44 york street
clitheroe
BB7 2DL





t 01200 444490
e mail@stantonandrews.co.uk
w stantonandrews.co.uk

Holmes Cottage
Clitheroe

Existing Floor Plans

drg.no. 1662 Ex01 rev. A

drawn, JL date, Nov 2016 scale, 1:100 @ A1

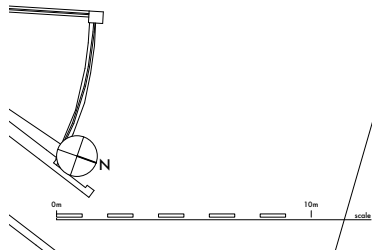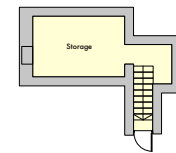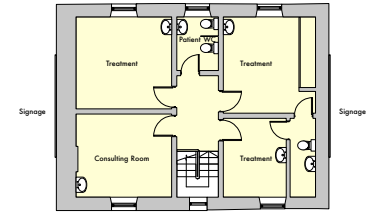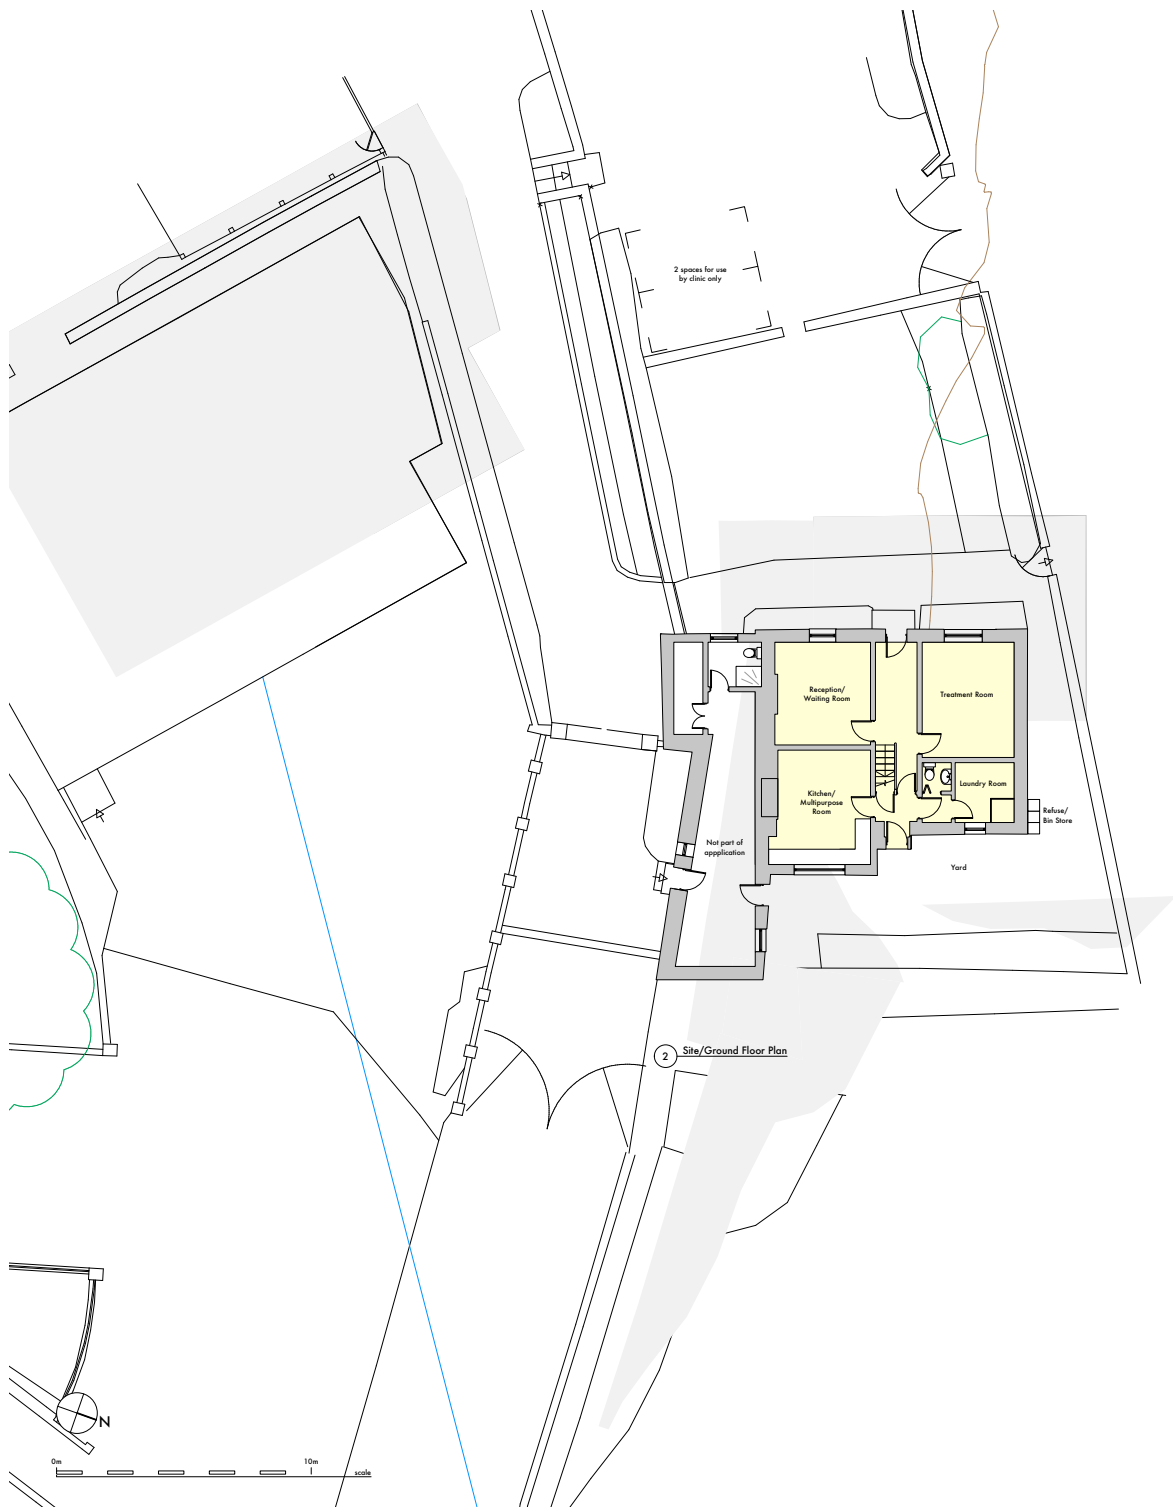

A Issued for Planning and Advertisement Approval
Nov 2016

stanton andrews
architects

44 york street
clitheroe
BB7 2DL

t 01200 444490
e mail@stantonandrews.co.uk
w stantonandrews.co.uk

Holmes Cottage
Clitheroe

Proposed Floor Plans

drg.no. 1662 PL01 rev. A

drawn, JL date, Nov 2016 scale, 1:100 @ A1