



EXISTING ELEVATIONS

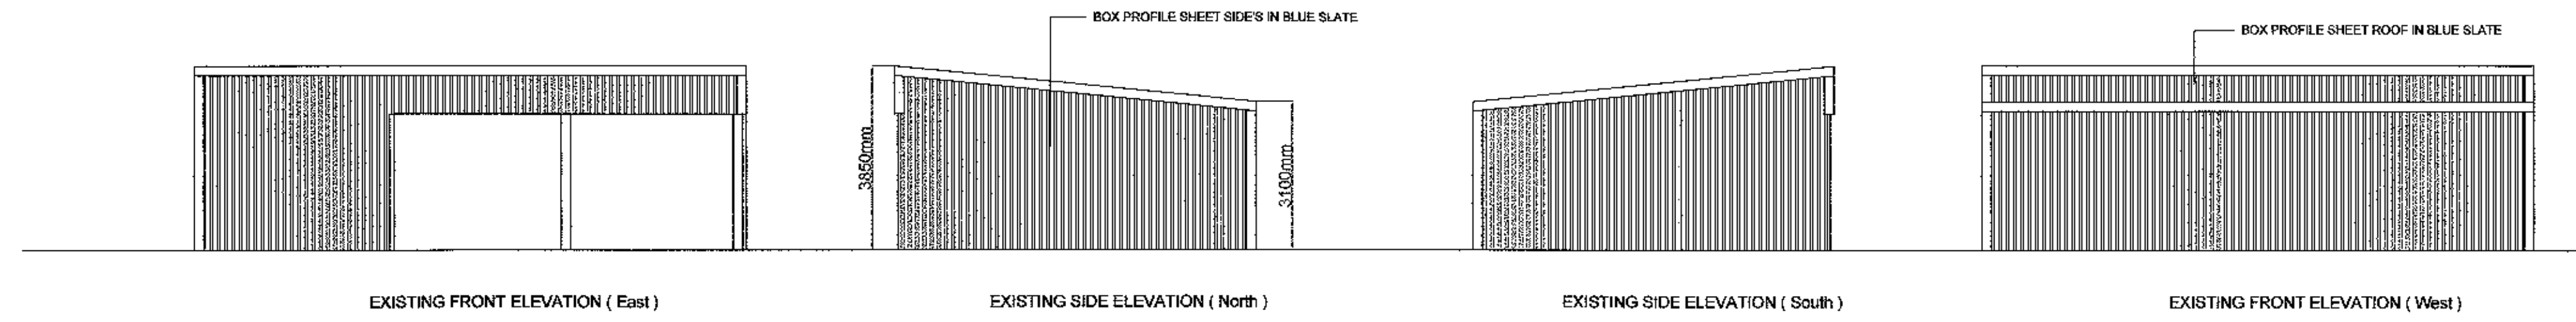


EXISTING PLAN

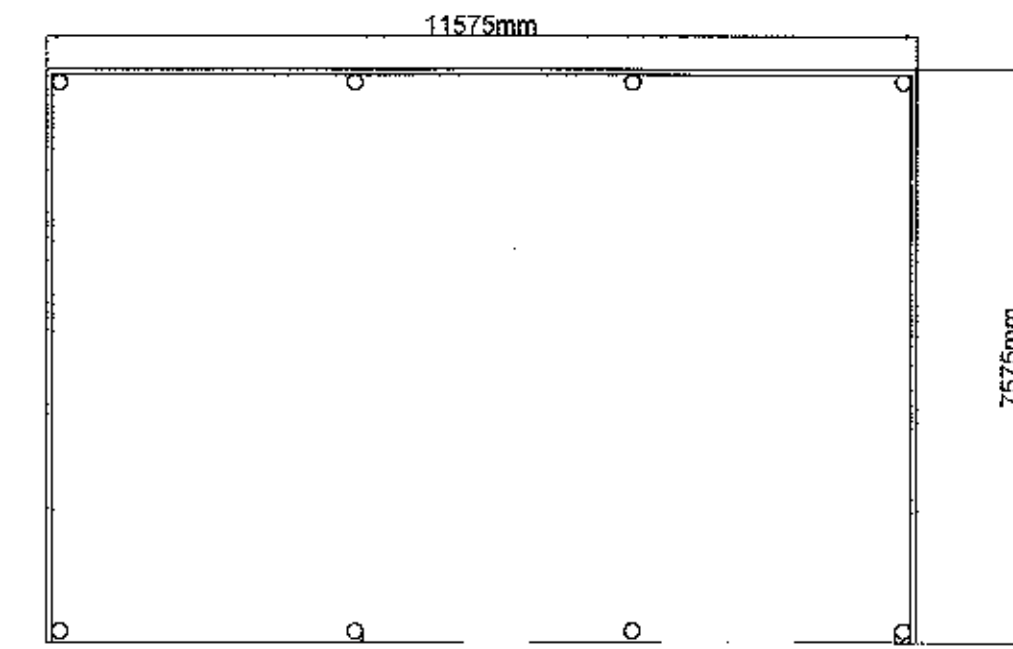

EXISTING FLOOR PLAN

SCALE = 1:100

LOCATION PLAN

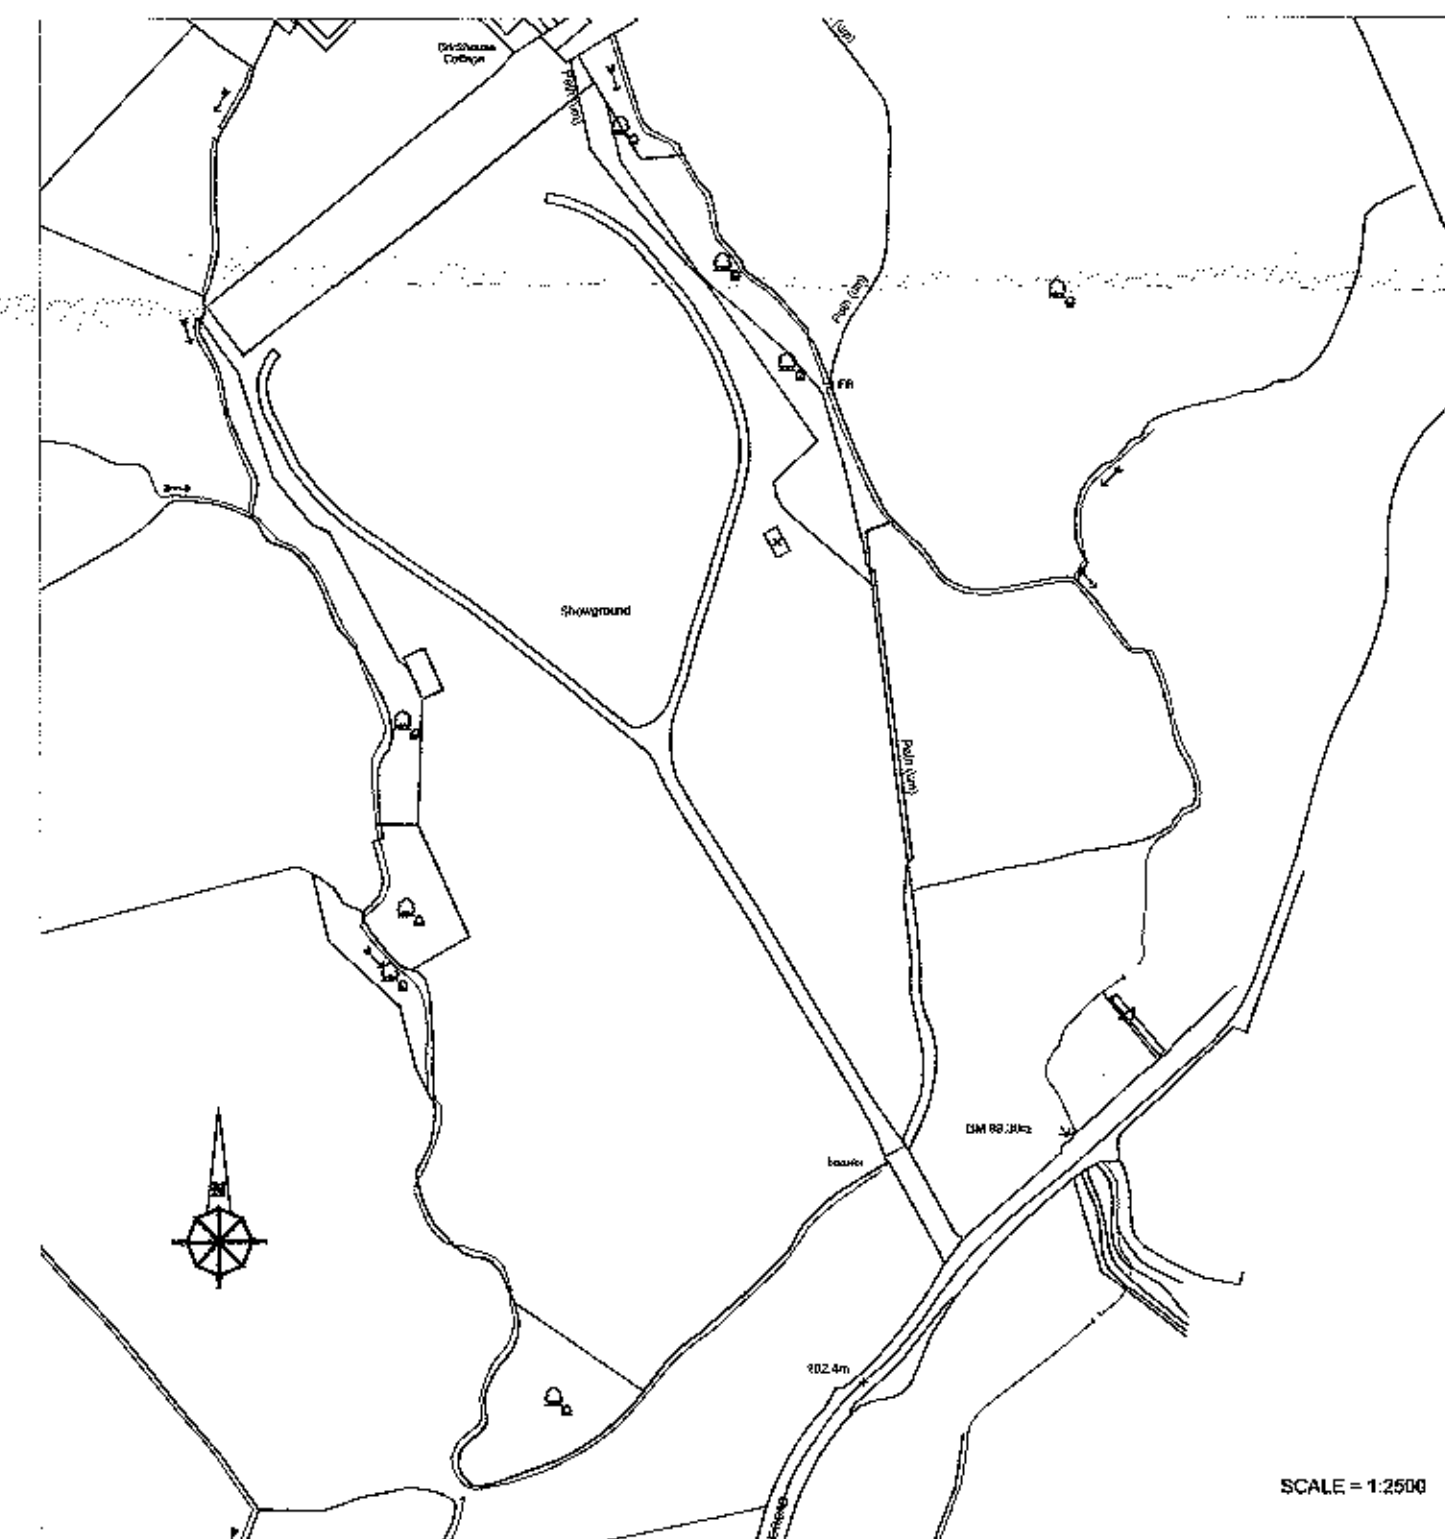

SCALE = 1:2500

PLANS RECEIVED
DATE 12/12/16

J. HADFIELD.
ENGINEERING, SURVEYING

Spring House, Chipping, Lancashire. PR3 2GQ.
Tel 07740 929096. Fax 08708 382185

Clients Details,
CHIPPING AGRICULTURAL SHOW

Project Details,
EXISTING PLANS & ELEVATIONS
STORAGE BUILDING EXTENSION

Project Address,
CHIPPING SHOW FIELD
LONGRIDGE Rd.
CHIPPING

Project Number,	Date,	Scale,
412/101	NOV/16	1:100 1:2500

DO NOT SCALE THIS DRAWING. CHECK ALL DIMENSIONS ON

THIS DRAWING IS PROVIDED AS INFORMATION ONLY AND IS NOT TO BE USED FOR CONSTRUCTION OR ANY OTHER PURPOSES WITHOUT THE WRITTEN PERMISSION OF J. HADFIELD.

32036257