
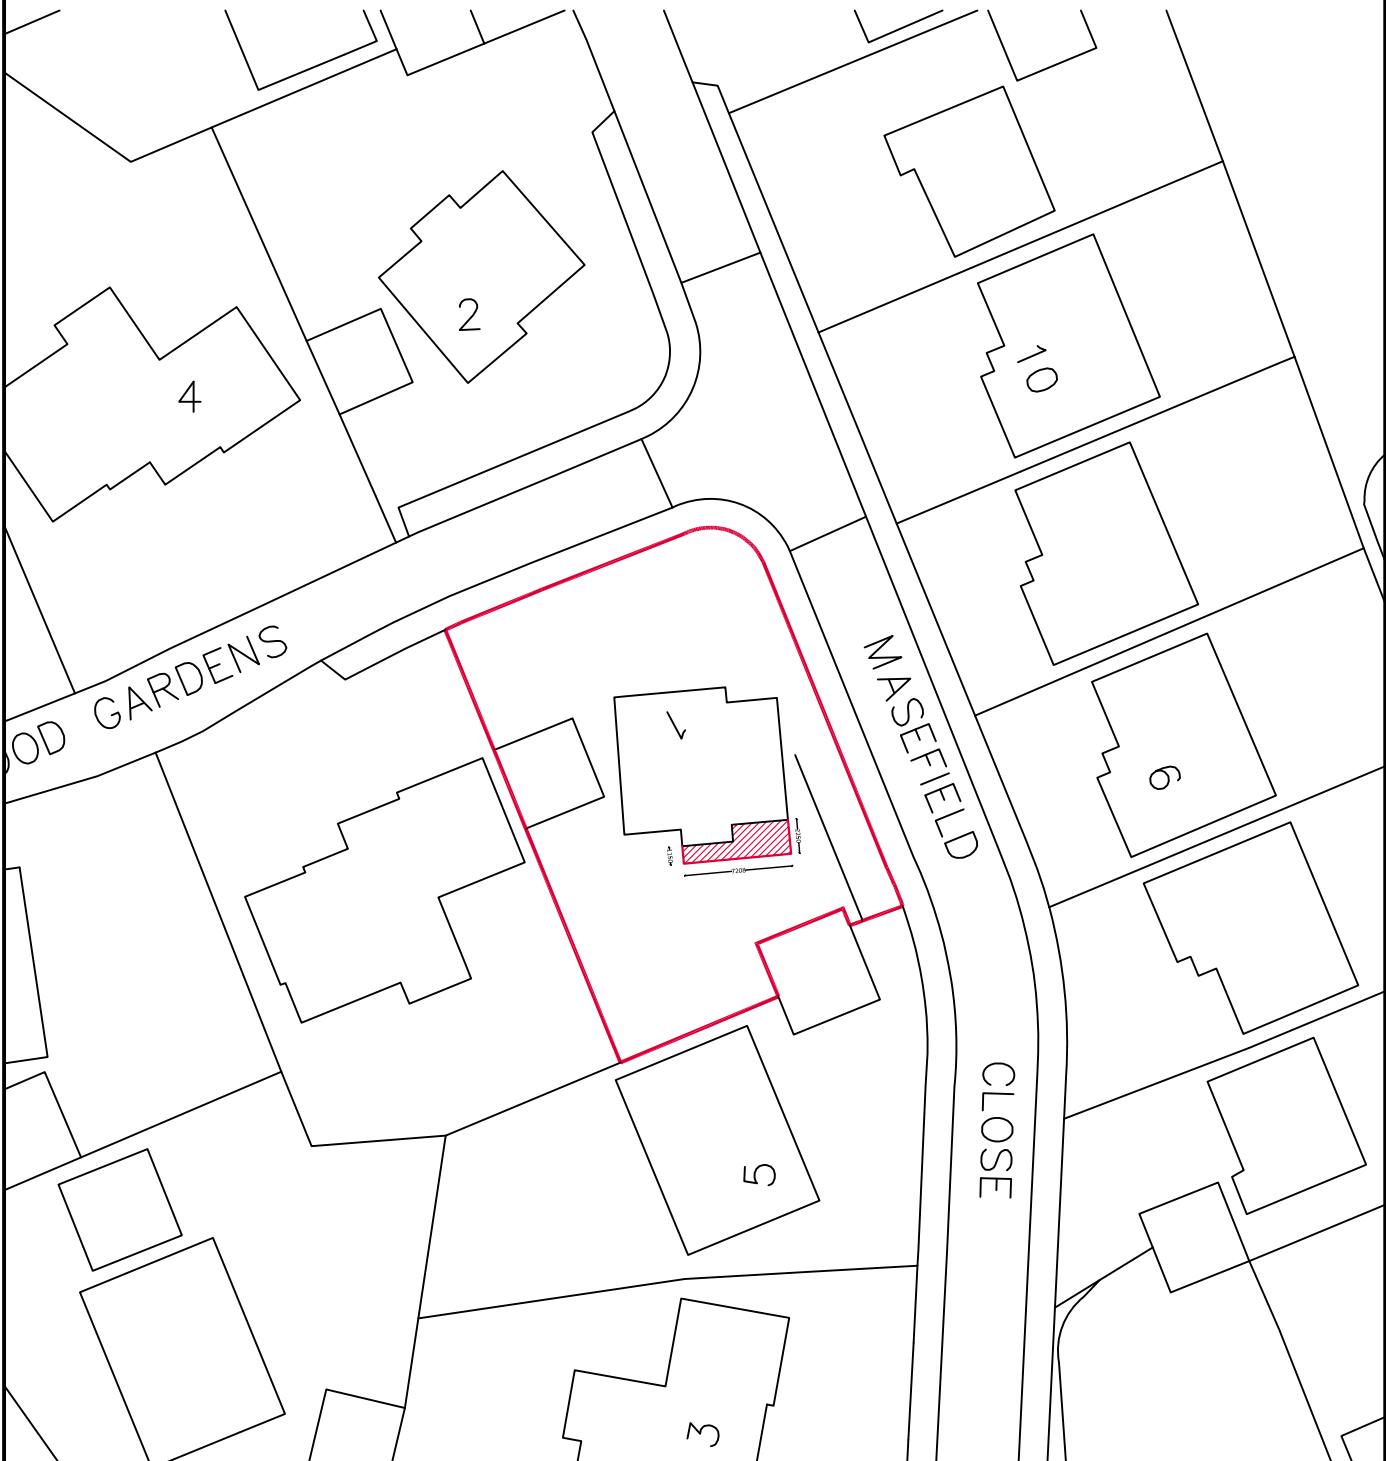
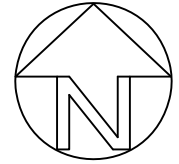


10 m

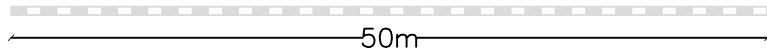

Project Location:

1 Netherwood Gardens,
Brockhall Village,
Old Langho,
Blackburn,
BB6 8HR

Drawing:

Block Plan

Drawn By: N White

CAD Ref:

Checked By:

CON Ref:

Scale: 1:500 @ A4

Drawing No:

Rev:

Date: Oct 2016

BS 885 / 02

A



THE OLD TANNERY
Eastgate, Accrington, Lancs. BB5 6PW

Tel: 01254 398426 Fax: 01254 236924
Email: enquires@gloverspsl.com
www.gloverspsl.com

