


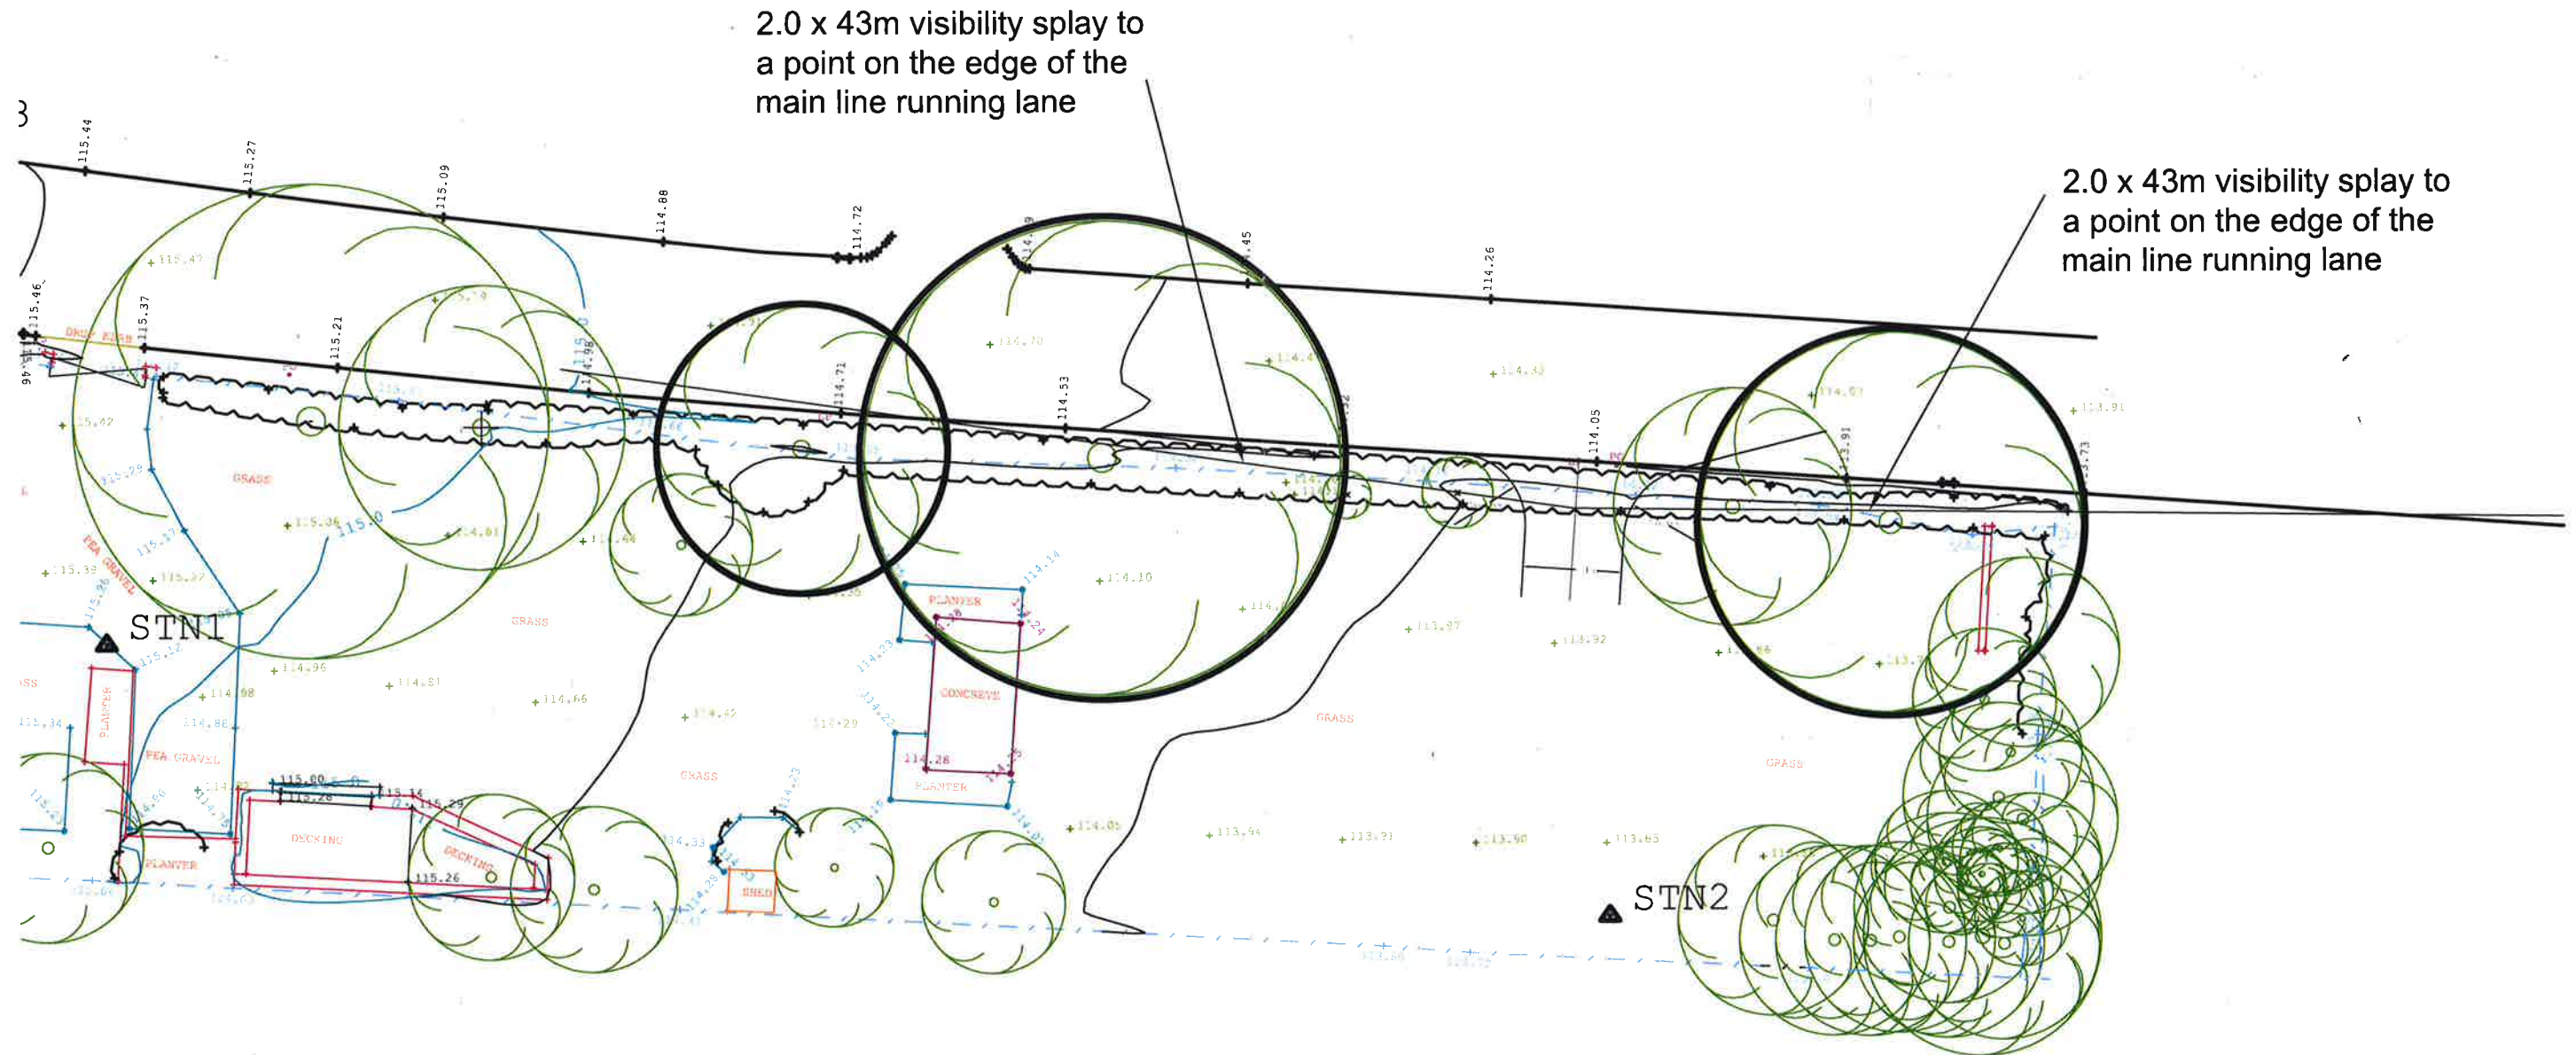

Reproduced from Superplan Data® by the permission of Ordnance Survey® on behalf of the Controller of Her Majesty's Stationary Office. © Crown Copyright 2002. All rights reserved. Licence number AL100034996.

www.psadesign.co.uk mail@psadesign.co.uk PSA DESIGN engineering your environment CIVIL, STRUCTURAL, GEOTECHNICAL, TRANSPORT	PSA Design The Old Bank House 6 Berry Lane, Longridge Preston, PR3 3JA Tel. 01772 786066 Fax. 01772 786265	Client	Complete Property Management Solutions	Drawn	DME	Date	10.06.2015	Drwg No. H2119/01			
		Job	Proposed Development, 41 Dilworth Lane, Longridge	Check							
		Title	Proposed Access	Appr.		Scale	1:500	Rev.			

P:\Jobs\Highways\H2119 - 41 Dilworth Lane, Longridge\CAD\Drawings\PSA access.dwg