




- NOTES**
- All dimensions and levels are to be checked on site.
 - Any discrepancies are to be reported to the WJS Architects Ltd before any work commences.
 - This drawing shall not be scaled to ascertain any dimensions. Work to figured dimensions only.
 - This drawing shall not be reproduced without express written permission from WJS Architects Ltd.
 - Title overlay drawings and ownership boundaries are produced using all reasonable endeavors. WJS Architects Ltd cannot be responsible for the accuracy or scale discrepancy of base plans supplied to them.

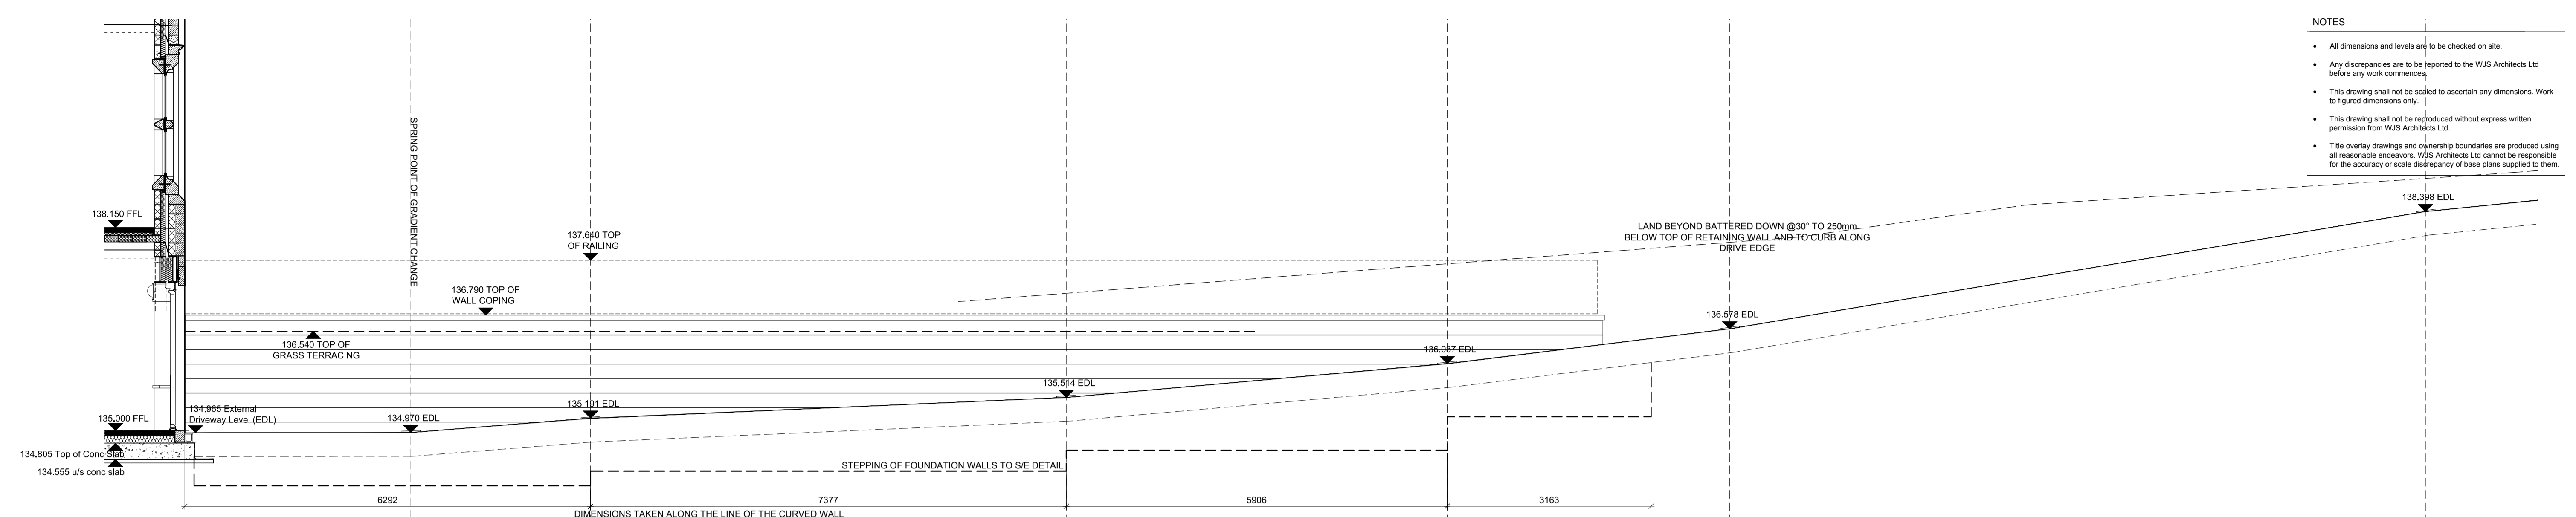


DETAIL 01 - DRIVEWAY OUTER RETAINING WALL ELEVATION 1:50

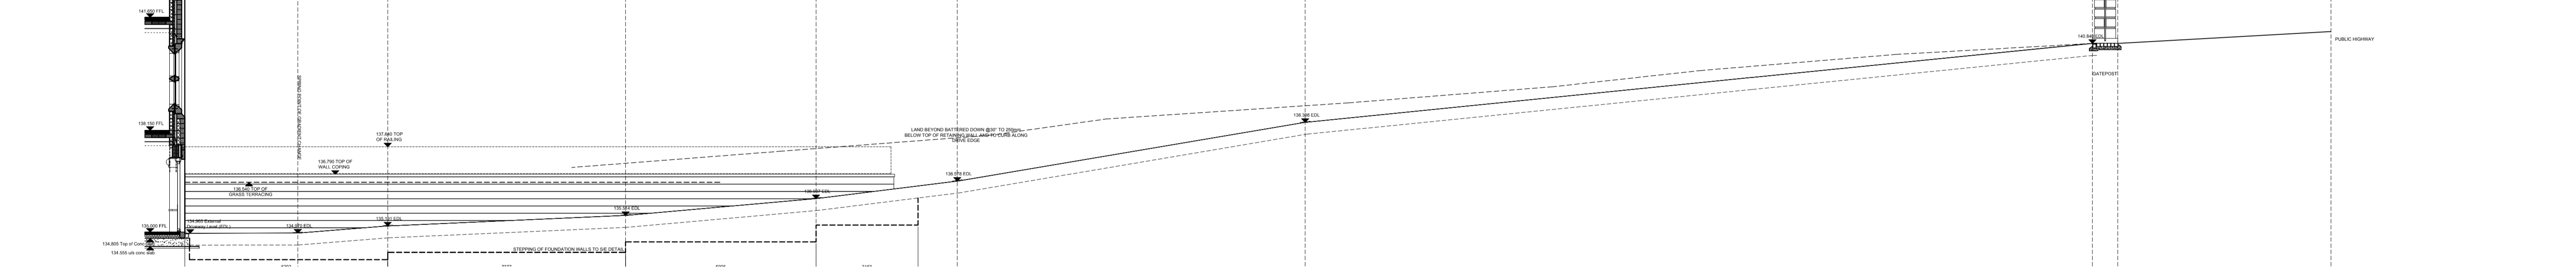

DETAIL 02 - DRIVEWAY OUTER RETAINING WALL ELEVATION 1:100

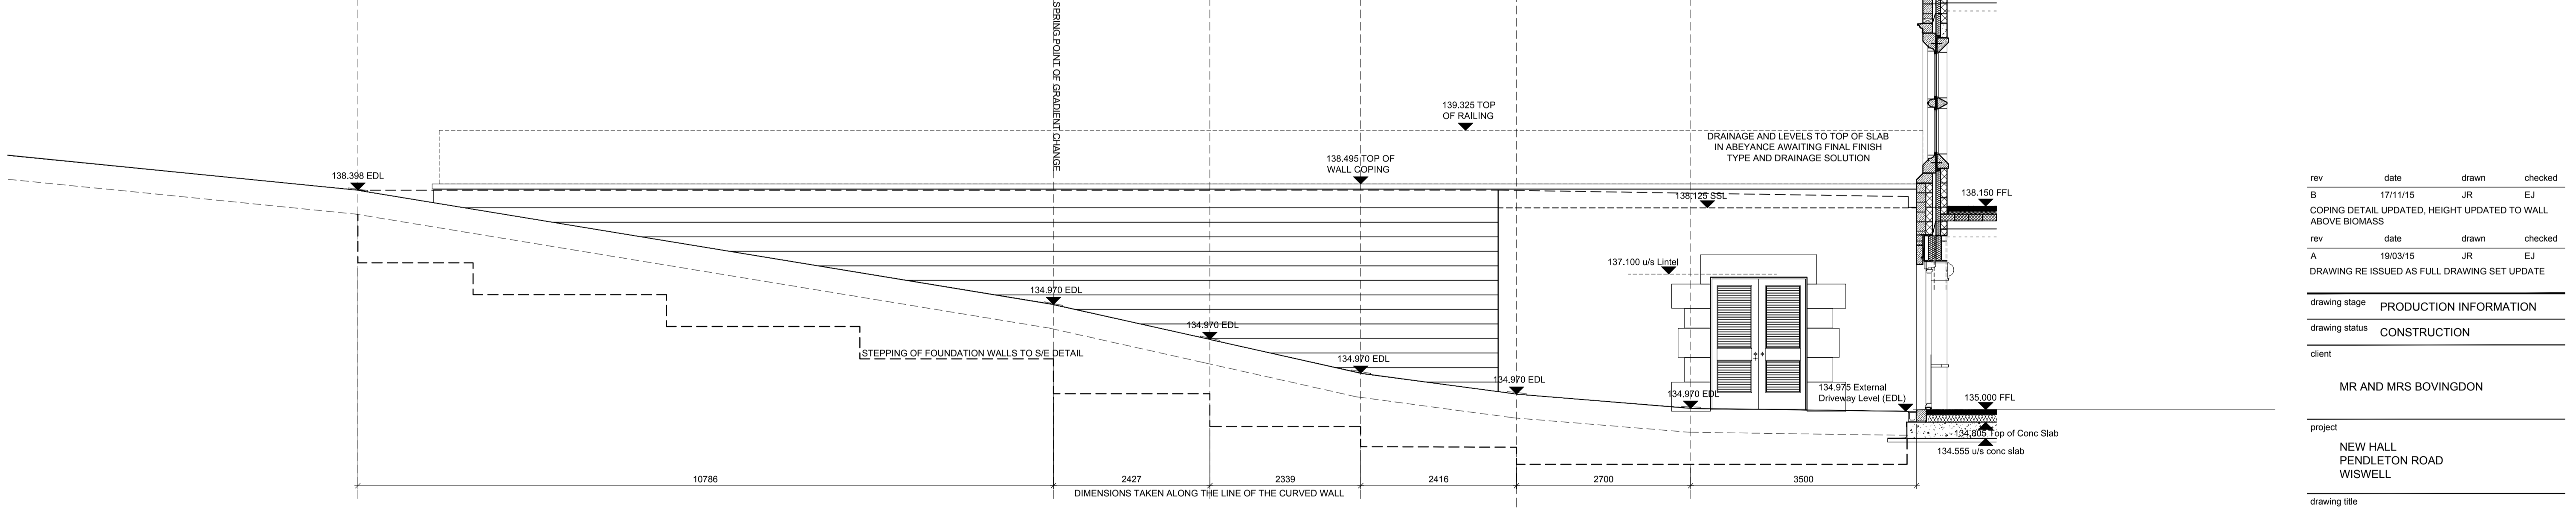

DETAIL 03 - DRIVEWAY INNER RETAINING WALL (PLANT ROOM SIDE) ELEVATION 1:50

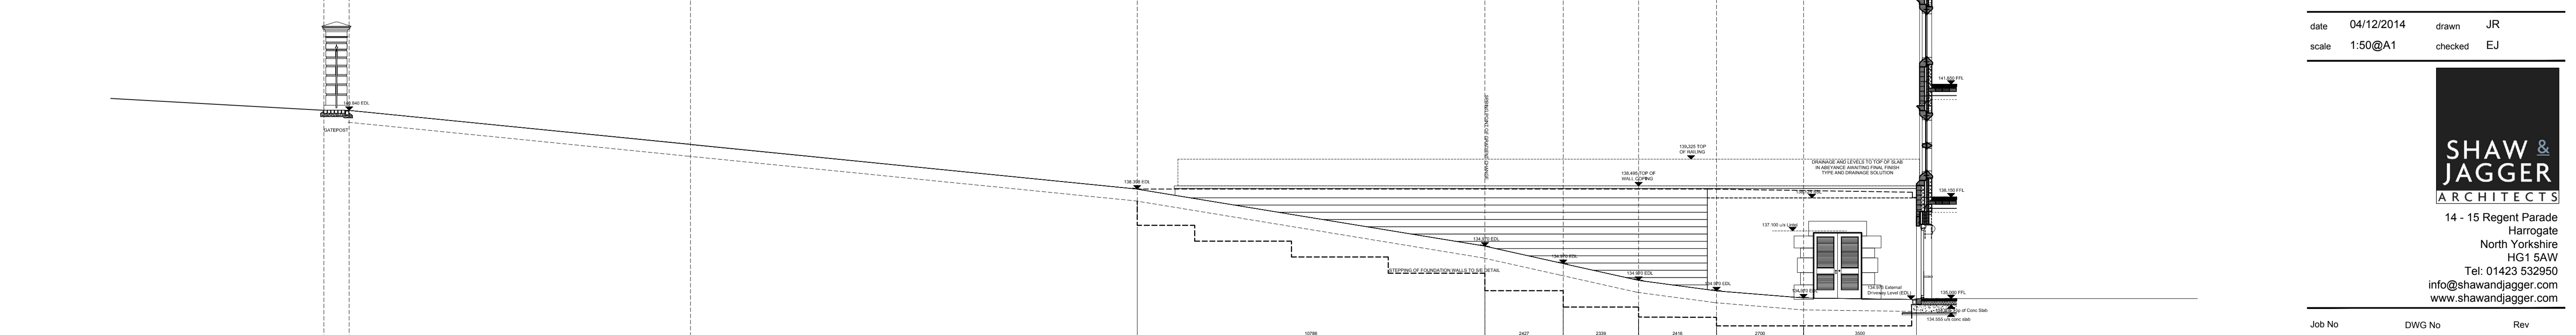

DETAIL 04 - DRIVEWAY OUTER RETAINING WALL (PLANT ROOM SIDE) ELEVATION 1:100

rev	date	drawn	checked
B	17/11/15	JR	EJ
COPING DETAIL UPDATED, HEIGHT UPDATED TO WALL ABOVE BIOMASS			
rev	date	drawn	checked
A	19/03/15	JR	EJ
DRAWING RE ISSUED AS FULL DRAWING SET UPDATE			

drawing stage PRODUCTION INFORMATION
drawing status CONSTRUCTION

client MR AND MRS BOVINGDON
project NEW HALL
PENDLETON ROAD
WISWELL

drawing title EXTERNAL WORKS
DRIVEWAY RETAINING WALL
ELEVATIONS

date 04/12/2014 drawn JR
scale 1:50@A1 checked EJ

SHAW & JAGGER
ARCHITECTS
14 - 15 Regent Parade
Harrogate
North Yorkshire
HG1 5AW
Tel: 01423 532950
info@shawandjagger.com
www.shawandjagger.com