




DETAIL 01 - JUNCTION TO EDGE OF BUILDING/LAWN AREA WITH 150mm GRAVEL STRIP

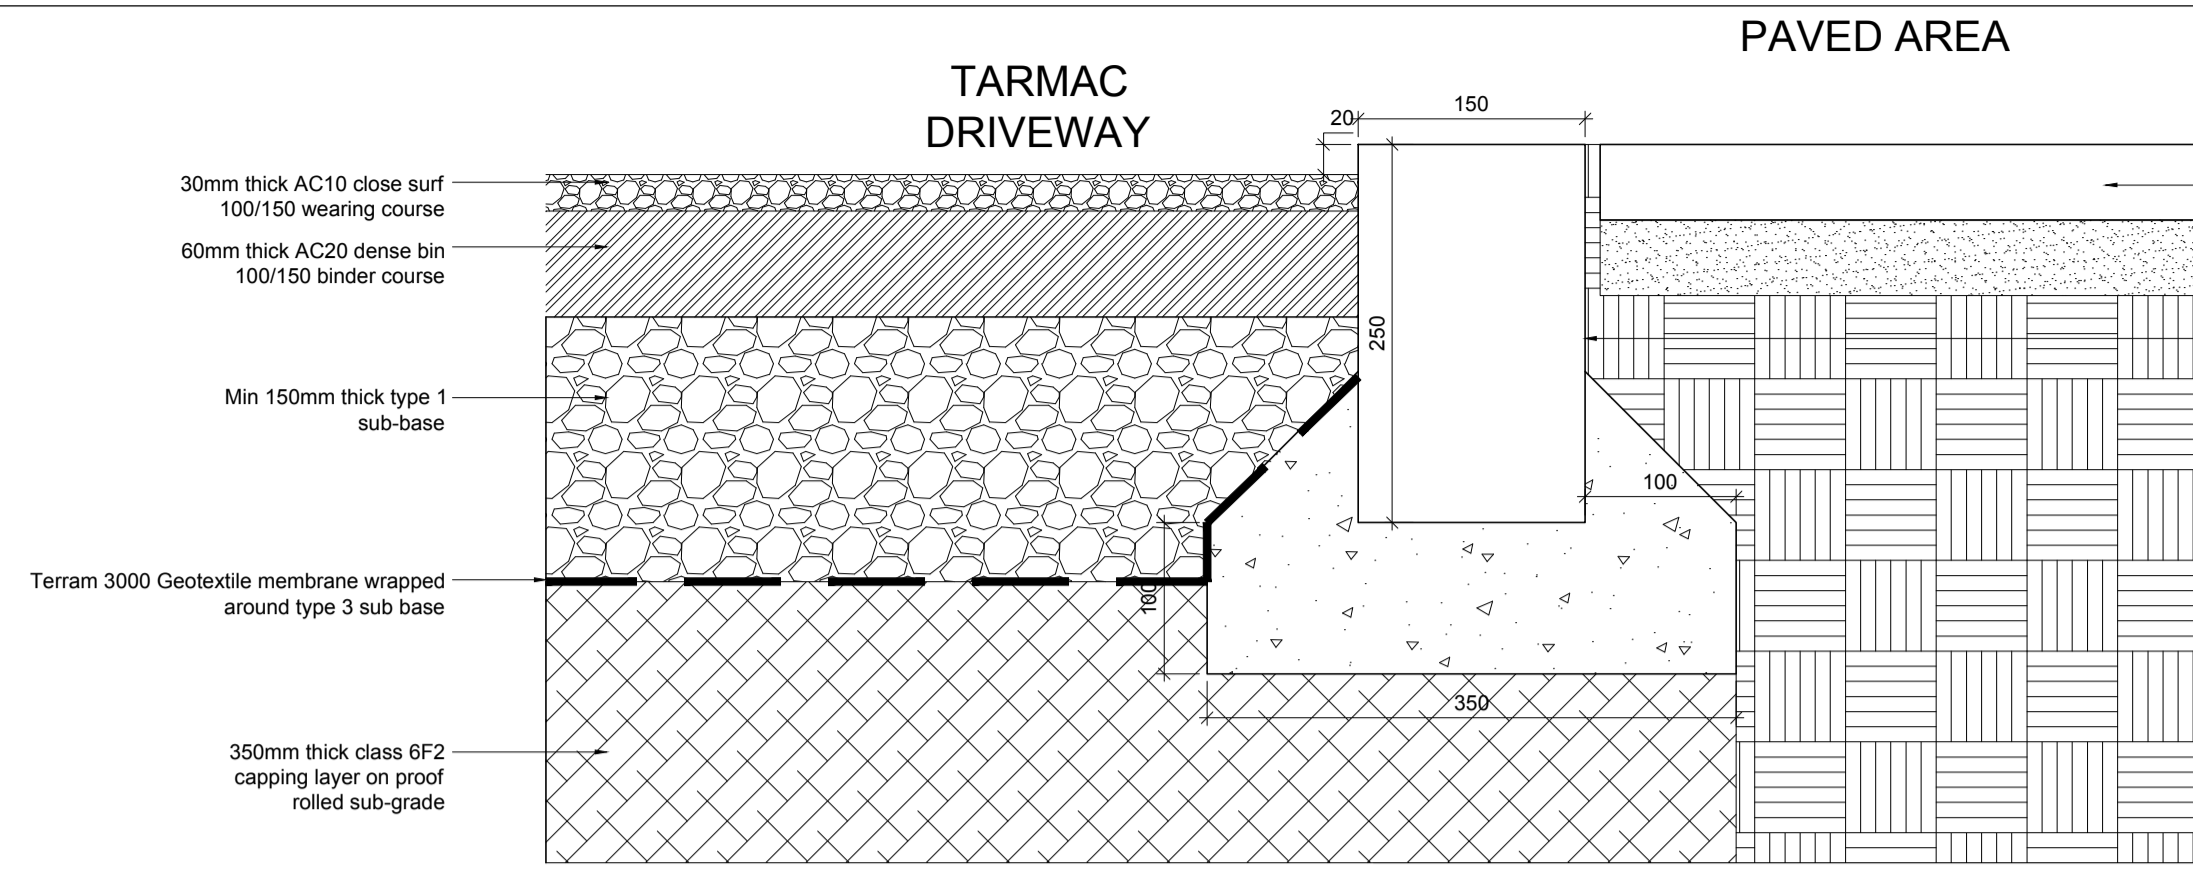


DETAIL 02 - JUNCTION BETWEEN DRIVEWAY AND STONE PAVED AREA

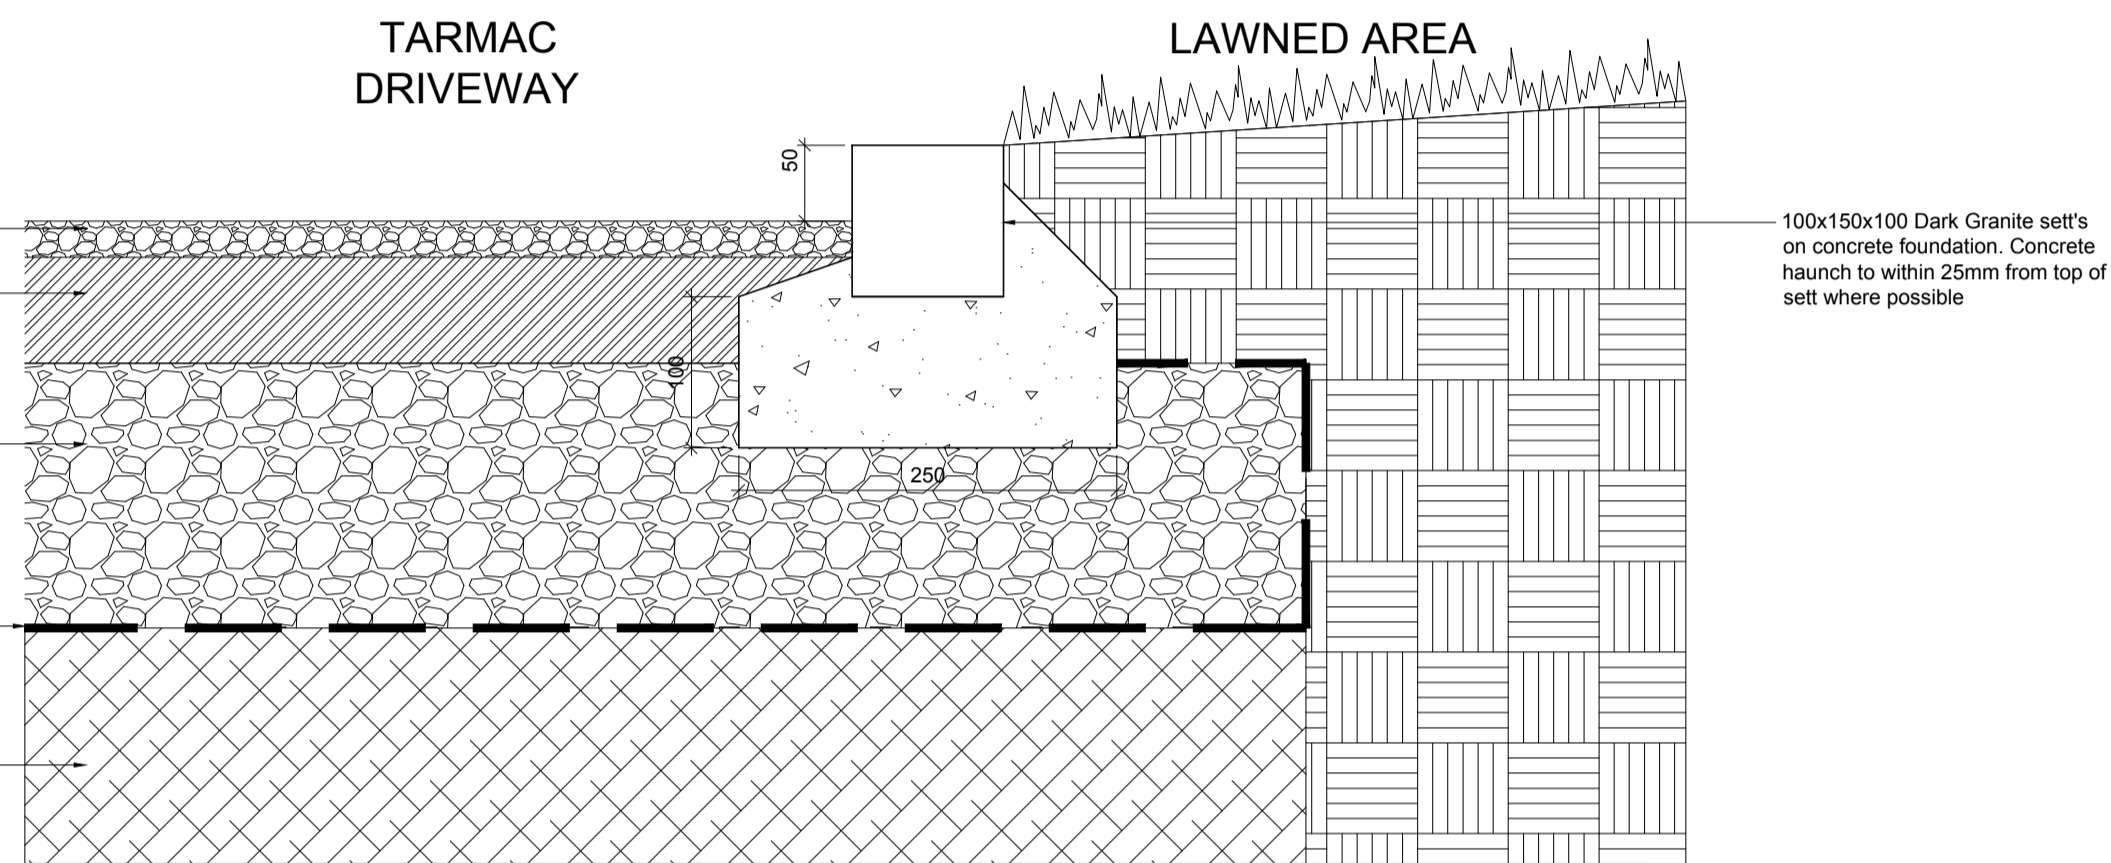


DETAIL 03 - GRANITE SETT DRIVEWAY EDGE DETAIL

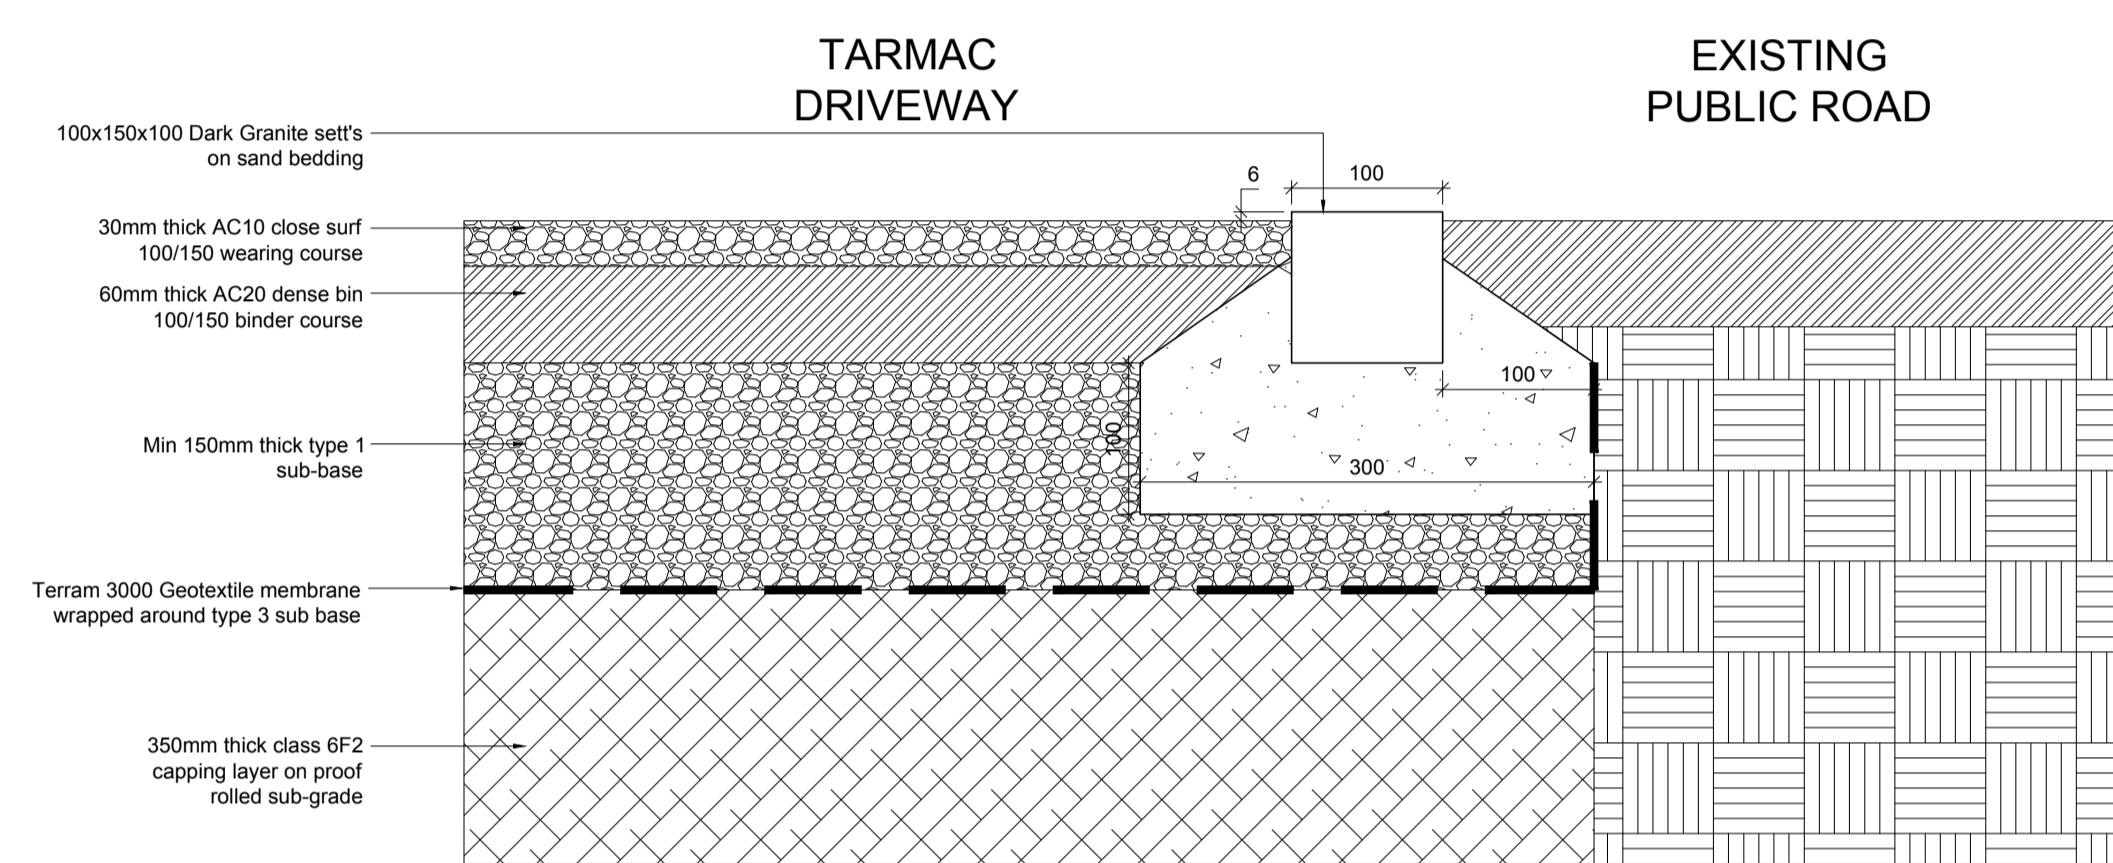


DETAIL 04 - DRIVEWAY BOUNDARY DETAIL

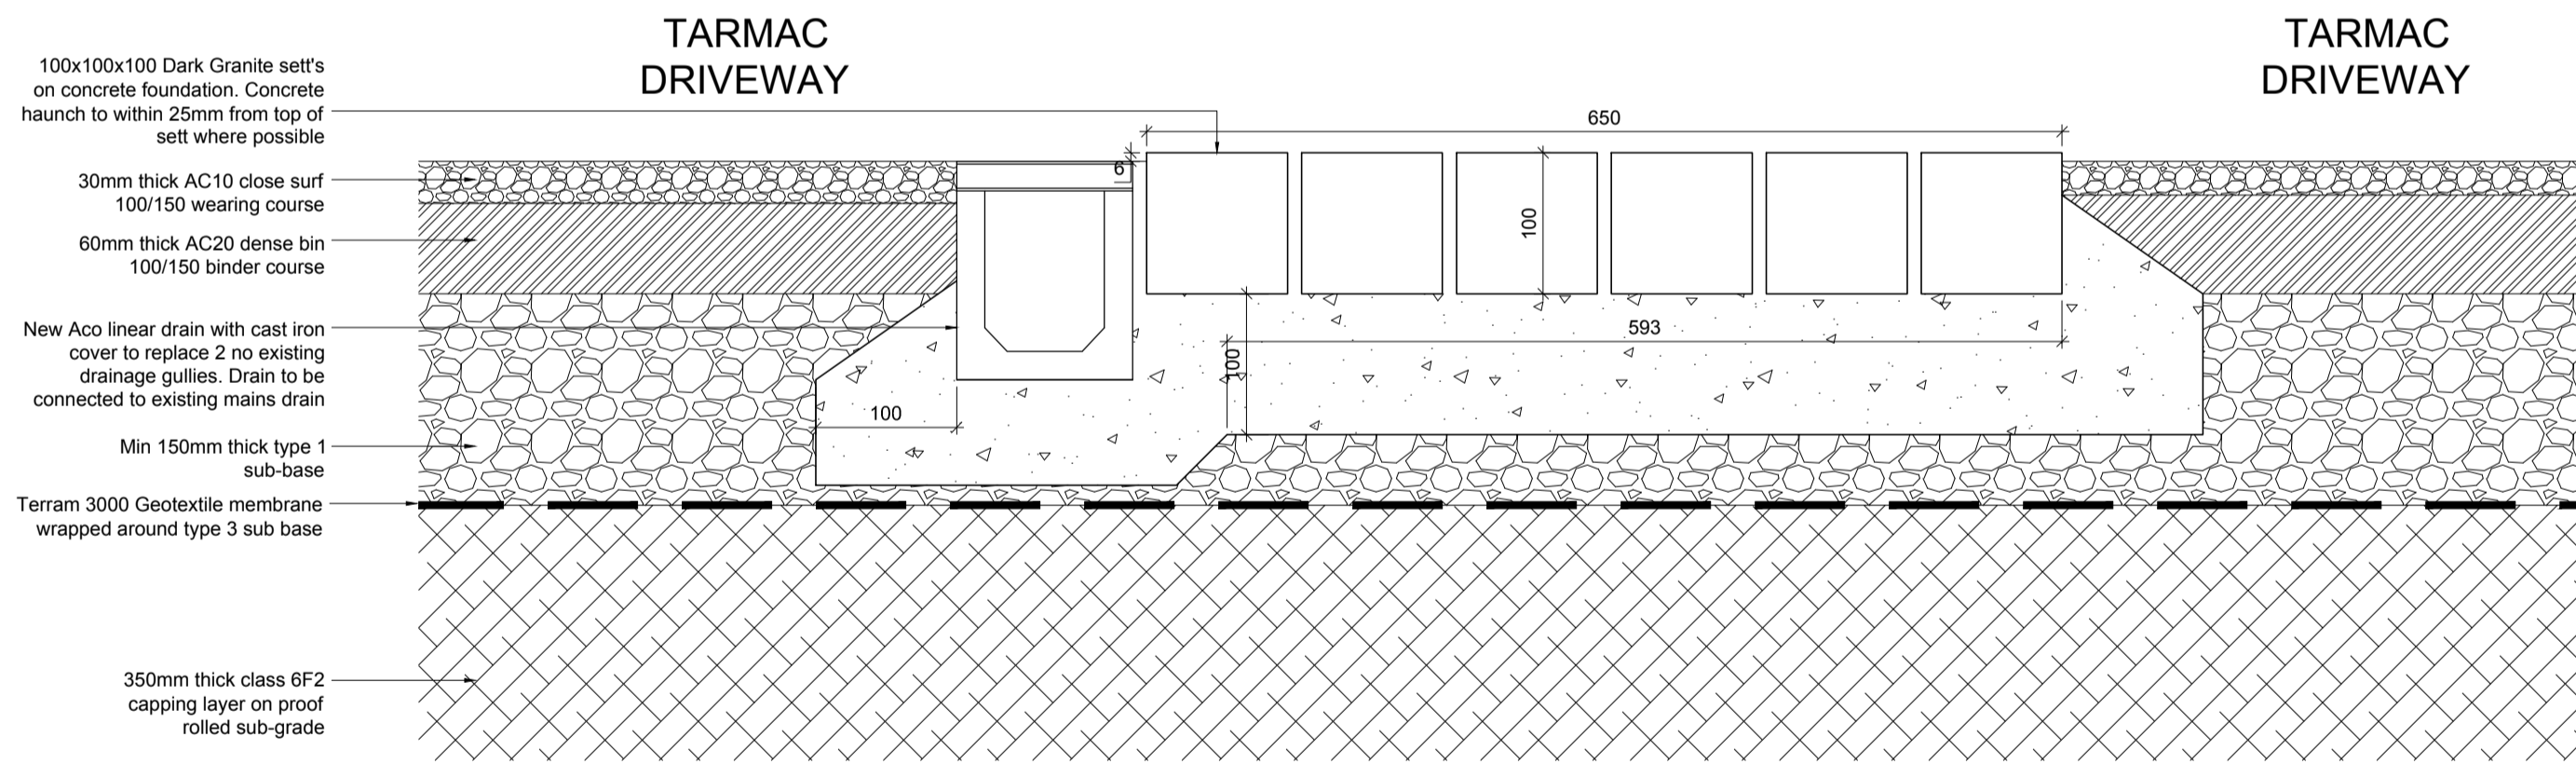

DETAIL 05 - GRANITE SETT DRIVEWAY THRESHOLD DETAIL

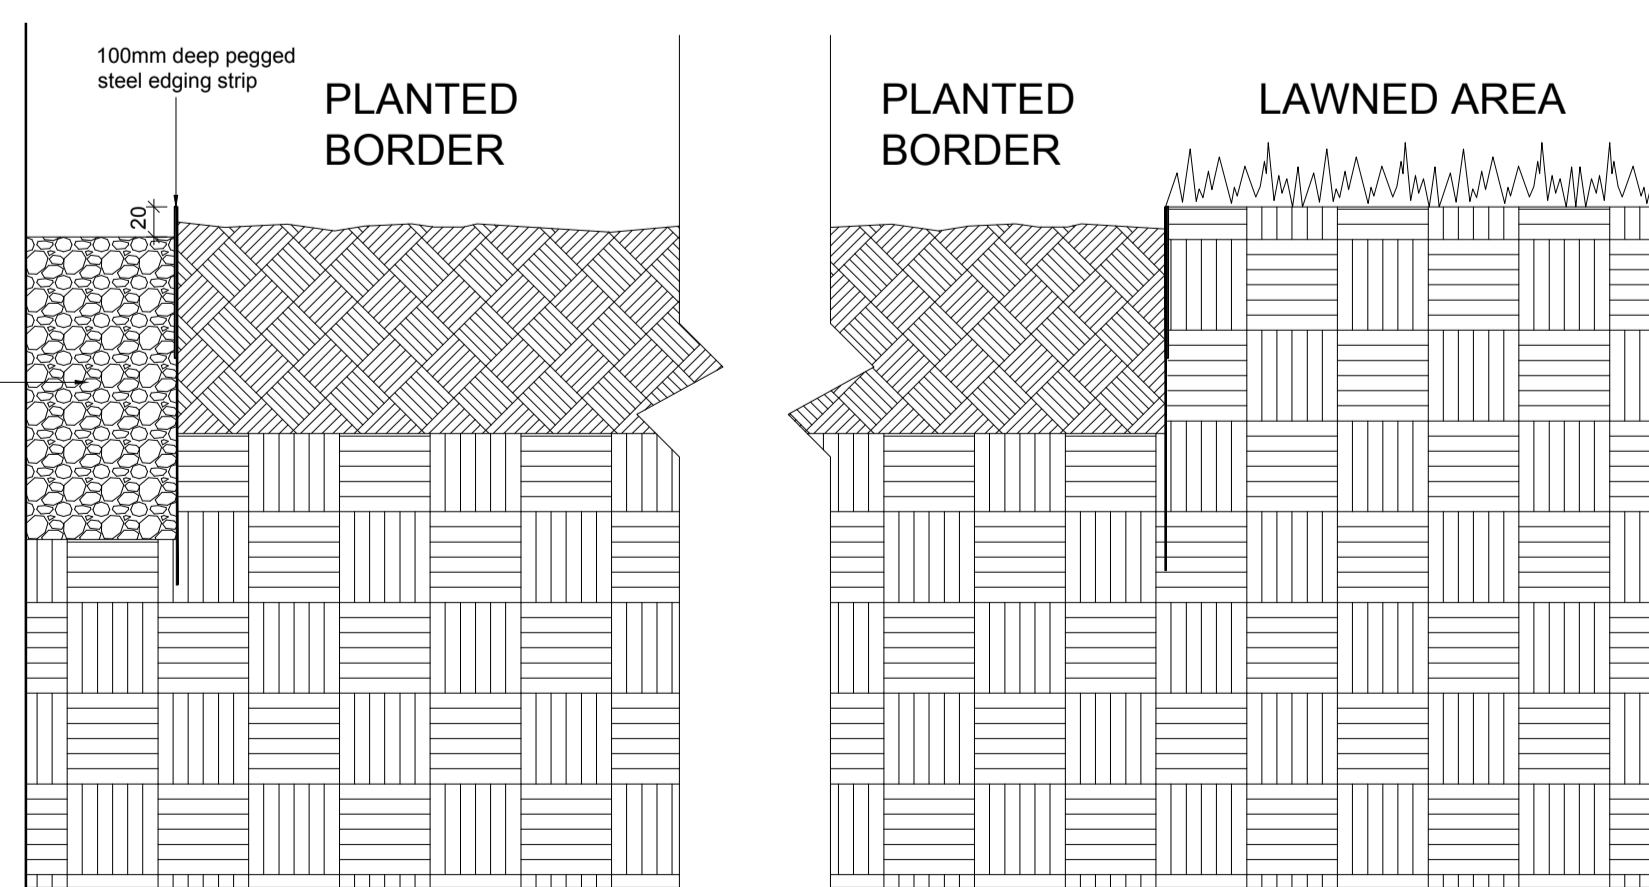

DETAIL 06 - EDGE OF BUILDING WITH PLANTED BORDER AND LAWN AREA

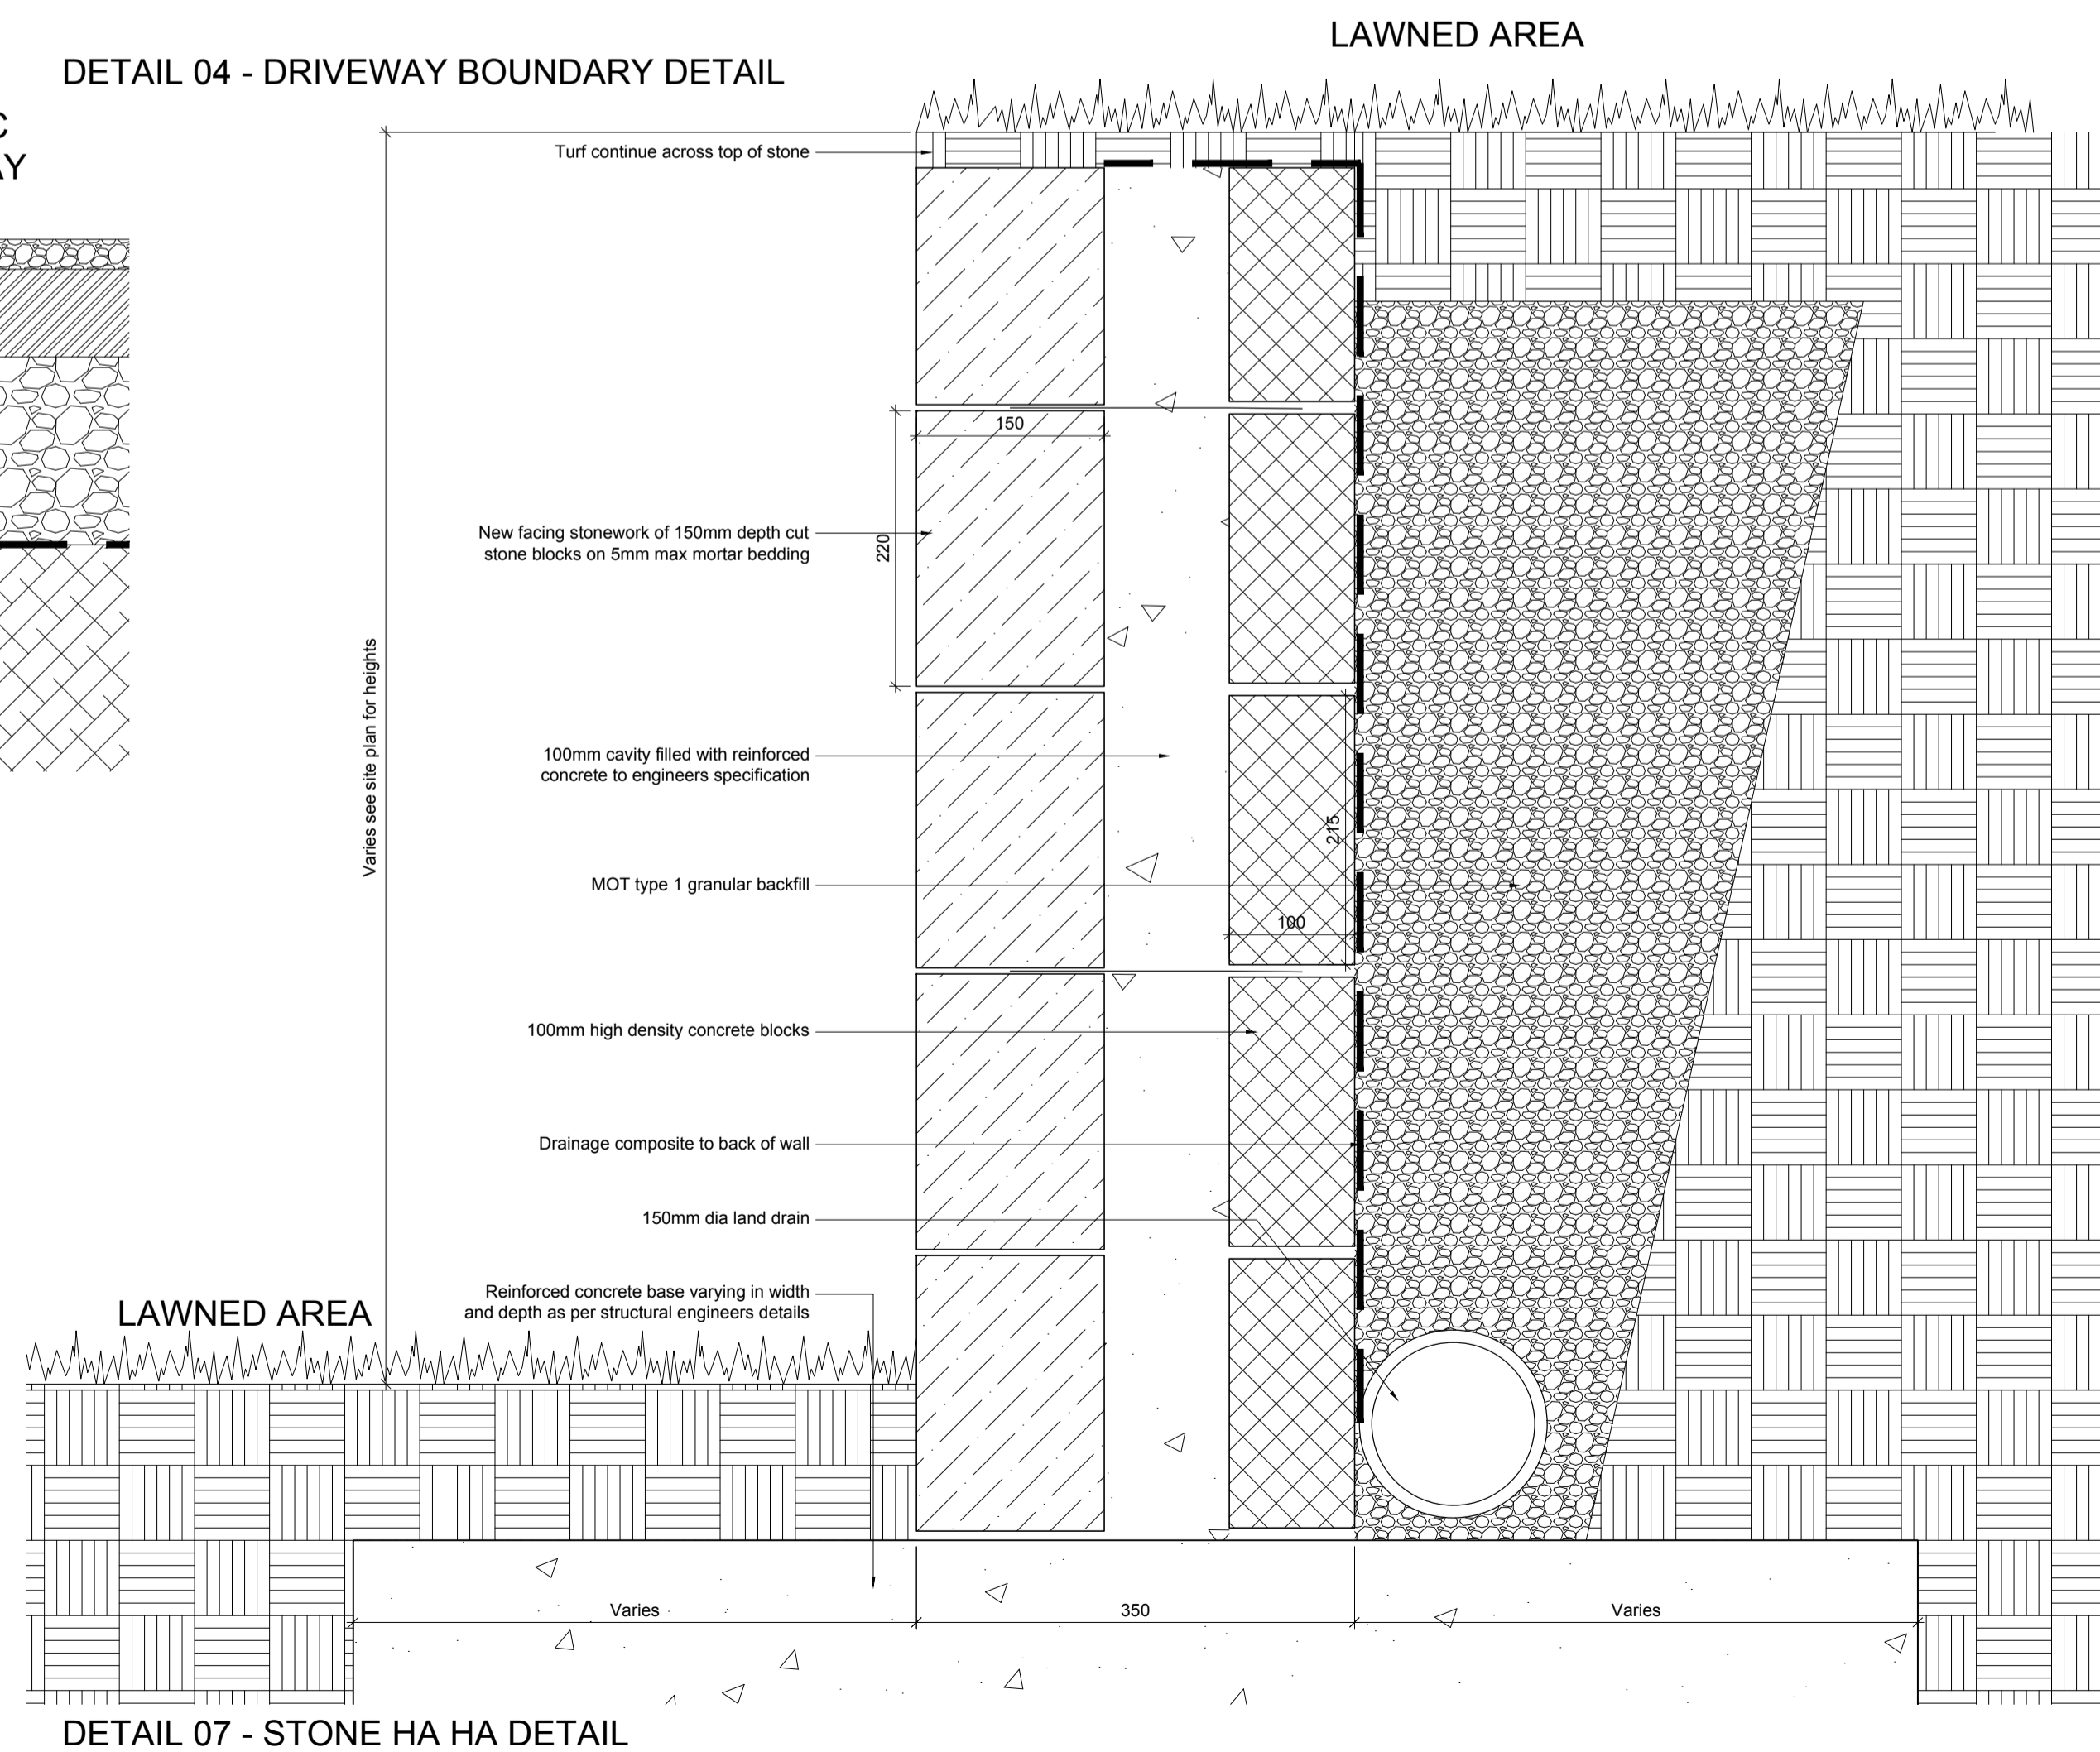

DETAIL 07 - STONE HA HA DETAIL

- NOTES
- All dimensions and levels are to be checked on site.
 - Any discrepancies are to be reported to the WJS Architects Ltd before any work commences.
 - This drawing shall not be scaled to ascertain any dimensions. Work to figured dimensions only.
 - This drawing shall not be reproduced without express written permission from WJS Architects Ltd.
 - Title overlay drawings and ownership boundaries are produced using all reasonable endeavours. WJS Architects Ltd cannot be responsible for the accuracy or scale discrepancy of base plans supplied to them.

rev	date	drawn	checked
A	19/03/15	JR	EJ

DRAWING RE ISSUED AS FULL DRAWING SET UPDATE

drawing stage PRODUCTION INFORMATION

drawing status CONSTRUCTION

client

MR AND MRS BOVINGDON

project

NEW HALL
PENDLETON ROAD
WISWELL

drawing title

EXTERNAL WORKS
DETAILS PAGE 1

date 27/11/2014 drawn JR

scale 1:5@A1 checked EJ

SHAW & JAGGER
ARCHITECTS
14 - 15 Regent Parade
Harrogate
North Yorkshire
HG1 5AW
Tel: 01423 532950
info@shawandjagger.com
www.shawandjagger.com

Job No DWG No Rev

137/01 (90)008 A