

Studio 1
9 Cheapside
Chorley
Lancashire
PR7 2EX

Studio 2
Beechwood House
100 Preston Road
Whittle-le-Woods
PR6 7HE

Tel: 01257 441 512

Email: contact@sdaarchitecture.co.uk
Web: www.sdaarchitecture.co.uk

Company Registration: 631887
VAT Registration: 183 9667 53

Project Information:

Client: Mr. G. Baker
Project Title: Renovation, Extension & Loft Conversion
Project Address: 36 College Close, Longridge, Preston, PR3 3AX
Project Stage: Building Regulation Application
Date of Drawing: 16.03.16

Drawn By: SLP
Drawing Sheet Size: A1 (841 x 594)
Drawing Scale: 1:50

Drawing Title:



Elevations as 'Existing'

Job Number: 0251 (E)5-01-BR
Drawing Number: -
Revision: -

DO NOT SCALE ONLY USE DIMENSIONS SHOWN
© COPYRIGHT RESERVED

Drawing Revisions

Rev. Date Description Author

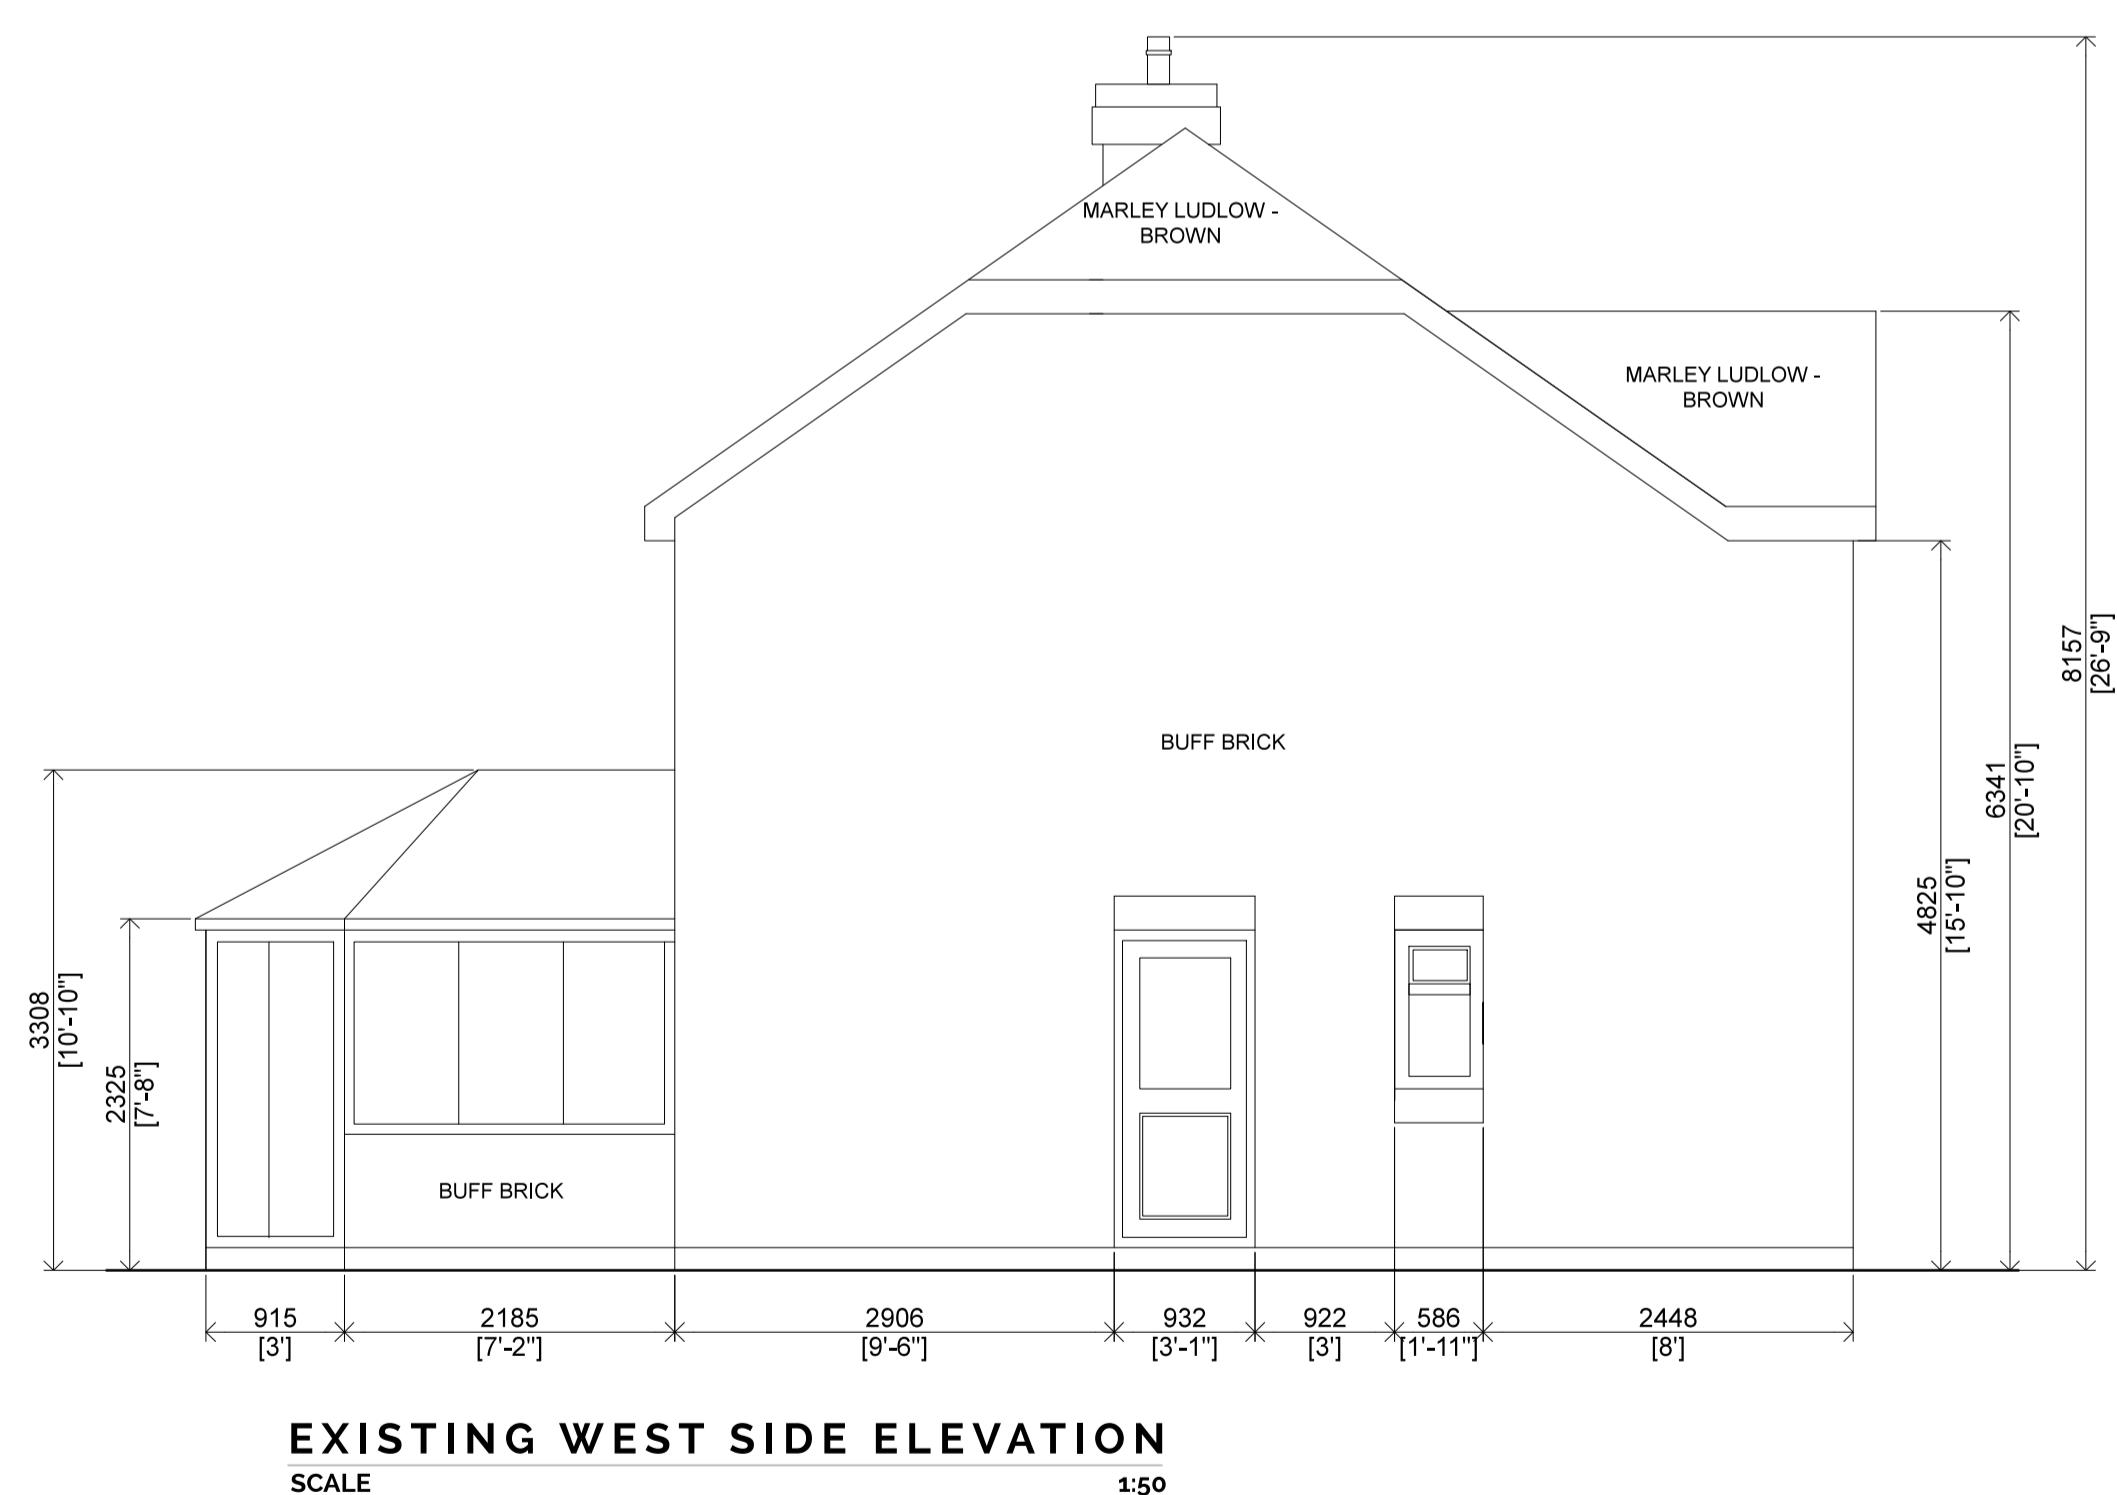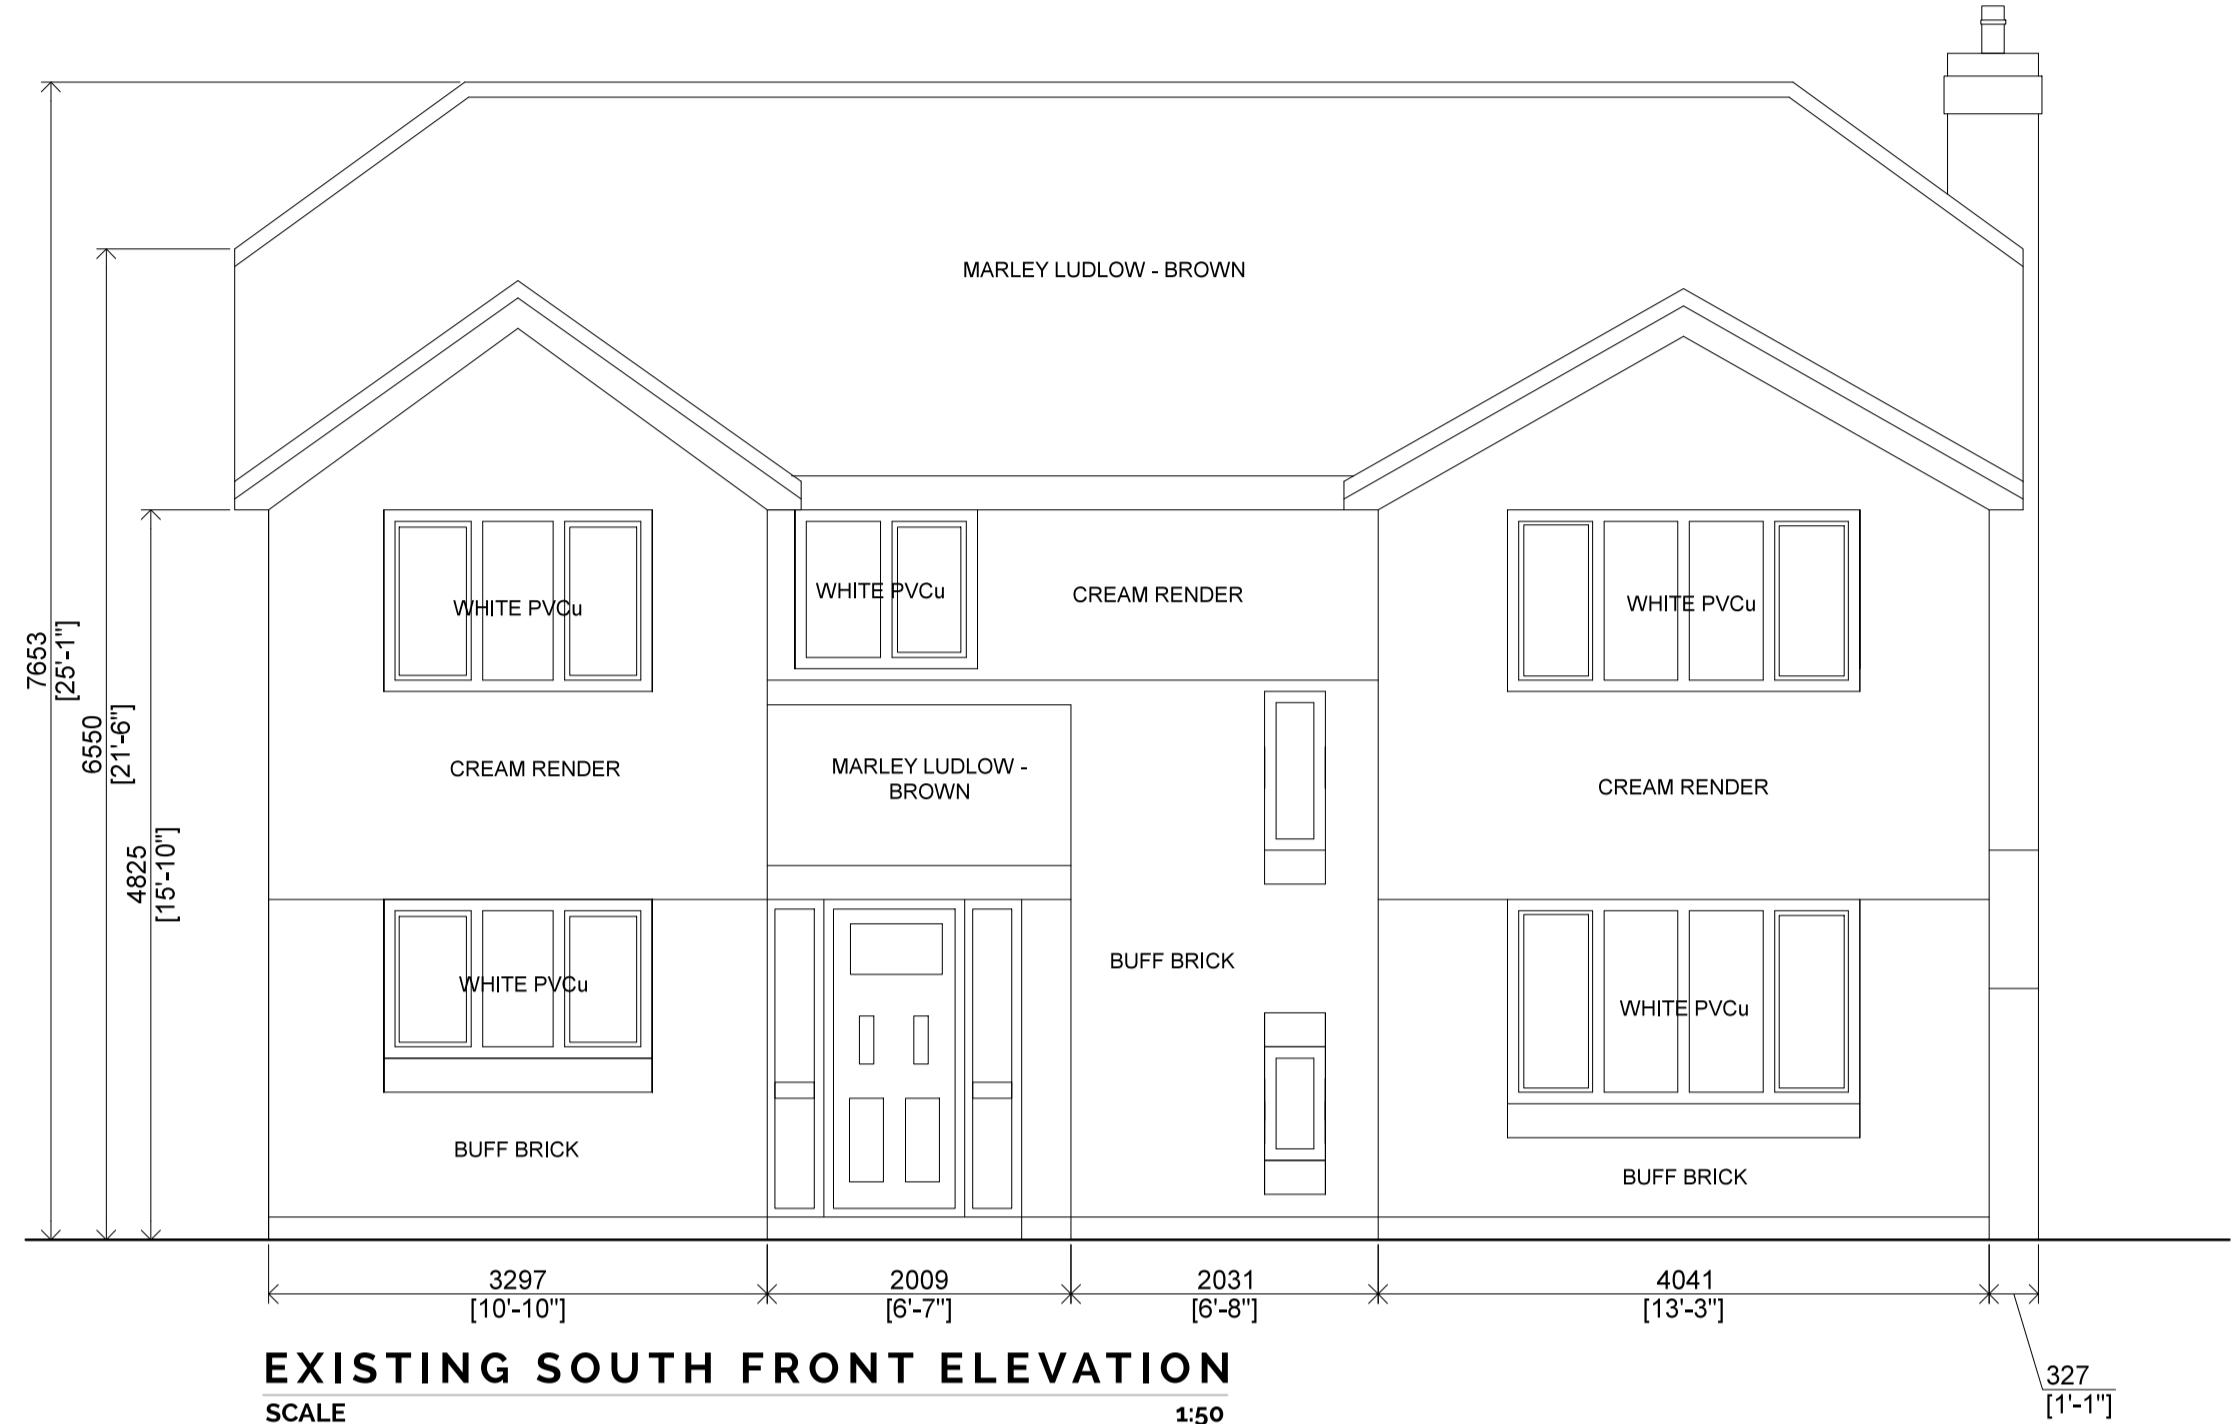

Copyright © 2016 Style Design & Architecture Ltd.
All Rights Reserved

Dealing from these drawings without consultation and/or agreement with the employer is unacceptable. This drawing is indicative and exact dimensions should be checked and confirmed on site by the nominated contractor or competent persons prior to commencement of building works. All drawings and dimensions shall be checked and confirmed by the contractor on site prior to commencement of any works, ordering of materials or setting out. Any discrepancies should be reported to SDA Architecture Ltd.

Do not scale from this drawing unless trained to use a scale ruler - only work from the drawing and checked dimensions. This drawing is the property of SDA Architecture Ltd and is not to be copied or used by others. This drawing is not to be used, copied or disclosed to any unauthorized persons without prior written authorisation consent from SDA Architecture Ltd.

DO NOT PROCEED WORKS IN THE EVENT OF A DRAWING DISCREPANCY
For all structural aspects please refer to Structural Engineers project information - cross reference all drawings, details and calculations with the architectural drawing prior to commencement of building works.

SDA Architecture Ltd is a trading name of Style Design and Architecture Ltd and holds no responsibility or liability for any works carried out on site.