
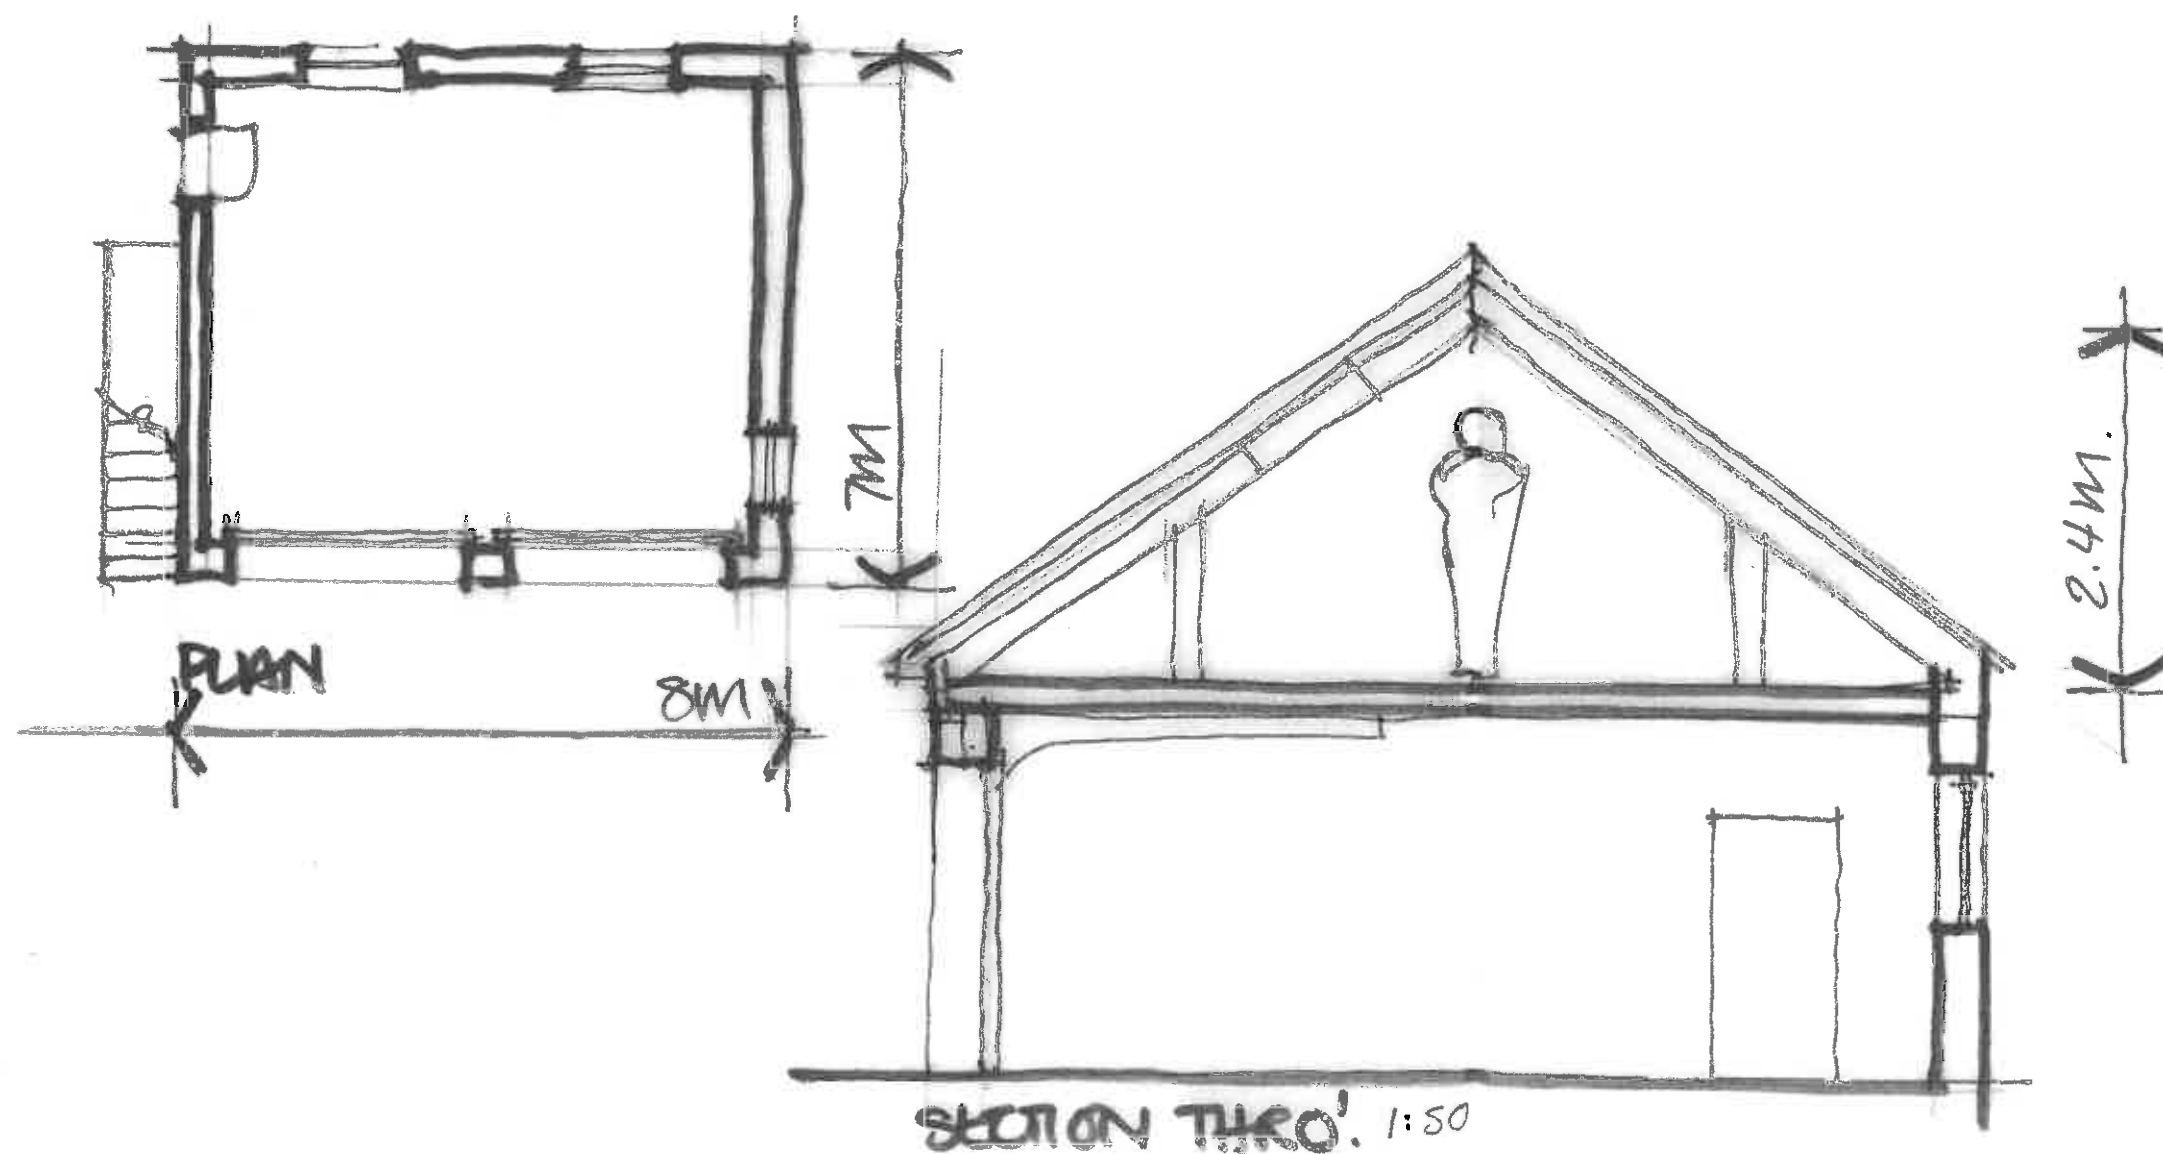


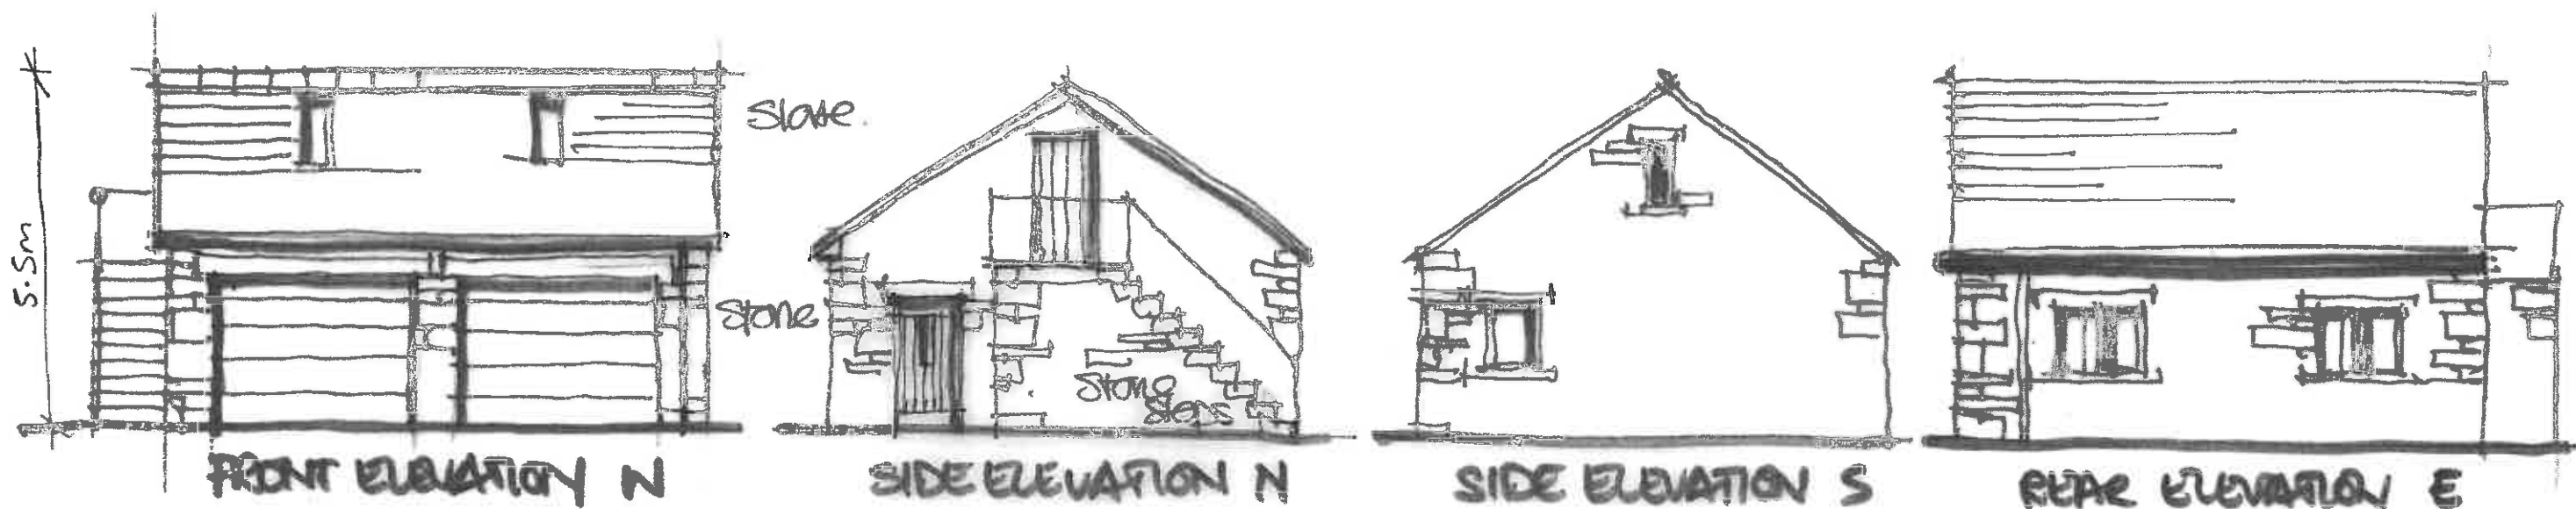

320170021

Mr and Mrs Midgley
Proposed Garage at
Eatoughs Farm Barn
1:100/50 @ A3

5231-05