
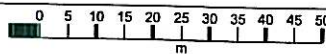


11 Hippings Way

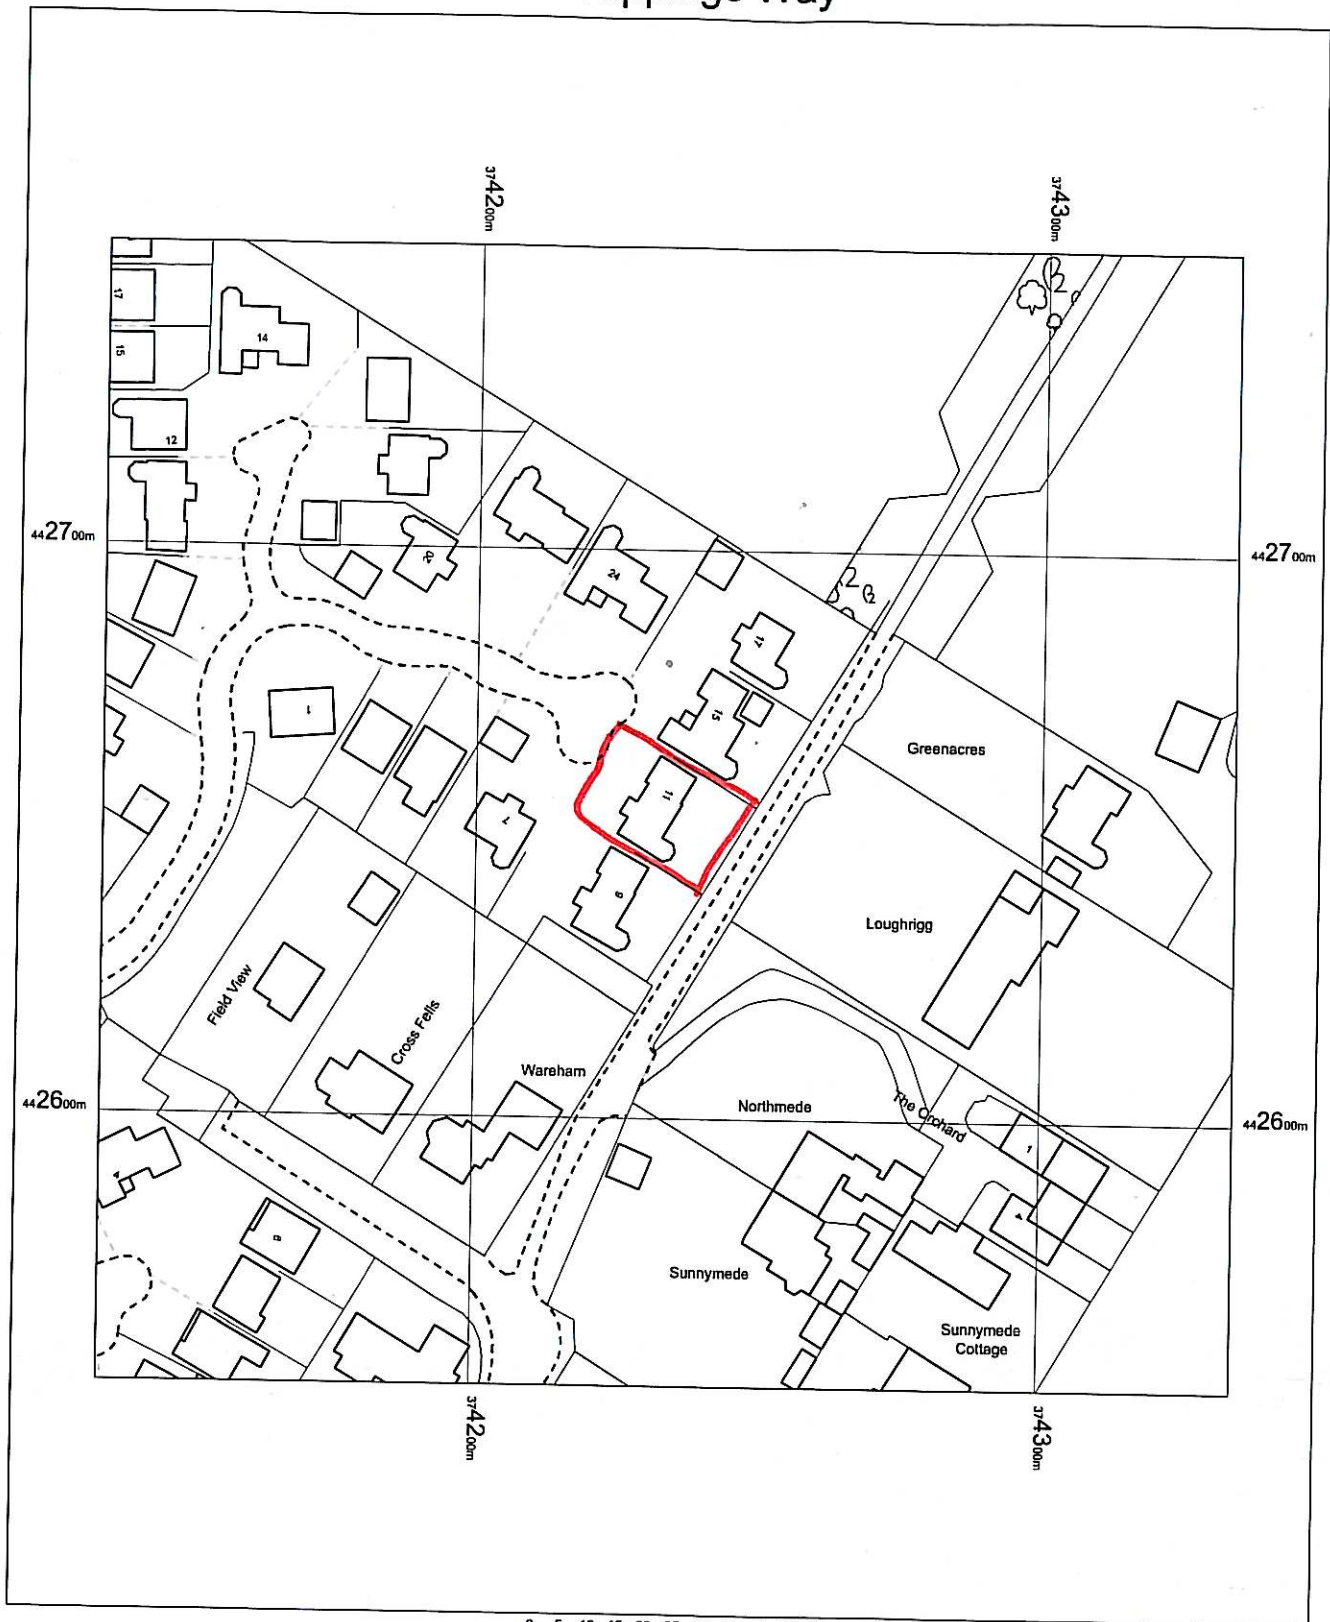

OS MasterMap 1250/2500/10000 scale
19 October 2016, ID: BLJT-00569271
www.planningapplicationmaps.co.uk

1:1250 scale print at A4, Centre: 374234 E, 442653 N

©Crown Copyright and database rights 2016 OS
100019980

