


NOTES

- All dimensions and levels are to be checked on site.
- Any discrepancies are to be reported to the Shaw & Jagger Architects Ltd before any work commences.
- This drawing shall not be scaled to ascertain any dimensions. Work to figured dimensions only.
- This drawing shall not be reproduced without express written permission from Shaw & Jagger Architects Ltd.
- Title overlay drawings and ownership boundaries are produced using all reasonable endeavors. Shaw & Jagger Architects Ltd cannot be responsible for the accuracy or scale discrepancy of base plans supplied to them.

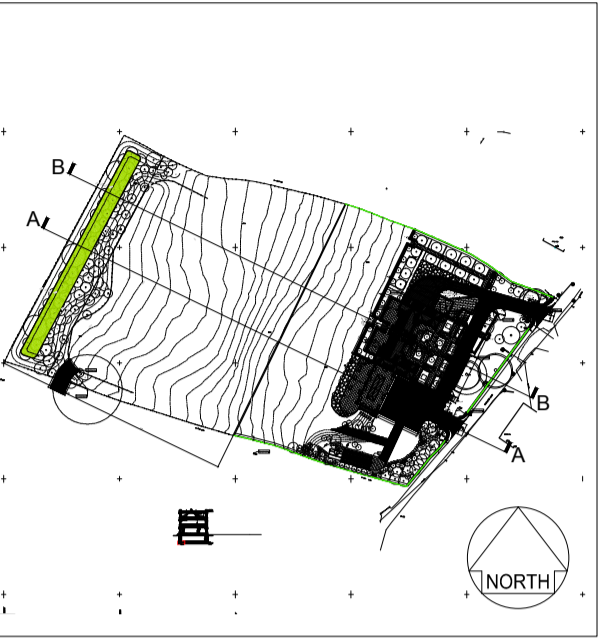

KEY PLAN NTS




Boundary Line

Boundary Line

SECTION A-A

Boundary Line

SECTION A - A Extract 1:200

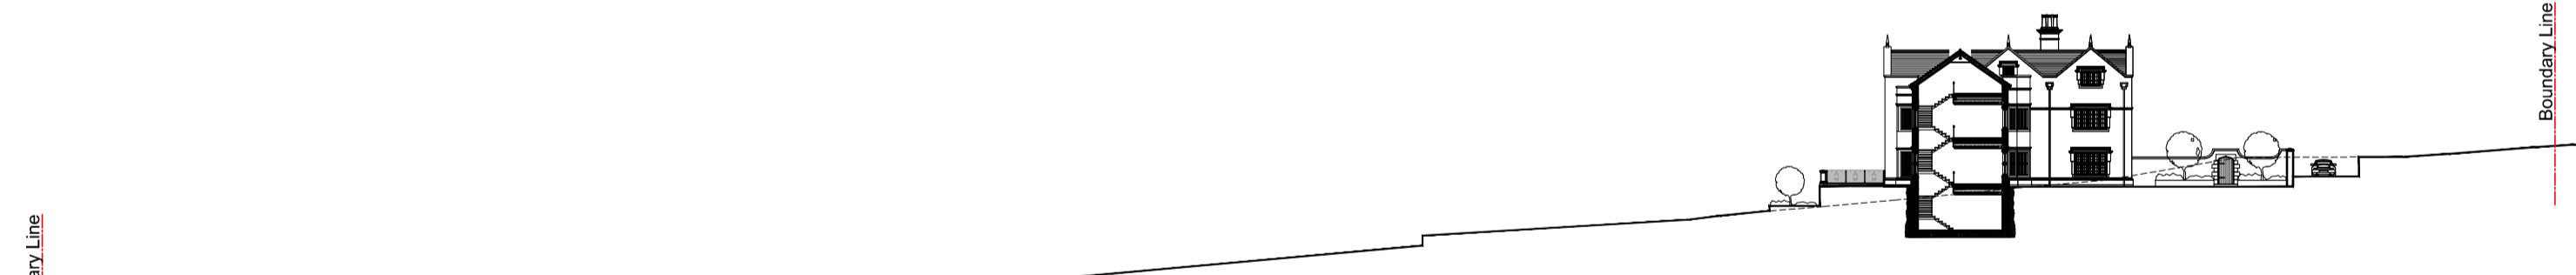

Boundary Line

Boundary Line

SECTION B-B

Boundary Line

SECTION B - B Extract 1:200

drawing stage PLANNING

drawing status APPROVAL

client

WISWELL MANOR

project

NE WHALL - FIELD EARTHWORKS
PENDLETON ROAD
WISWELL

drawing title

EXISTING SITE SECTIONS

date 19/12/16 drawn JR

scale 1:500 @ A1 checked ED



14 - 15 Regent Parade
Harrogate
North Yorkshire
HG1 5AW
Tel: 01423 532950
info@shawandjagger.com
www.shawandjagger.com

Job No DWG No Rev

137/01 (02)004 #