



mezzanine

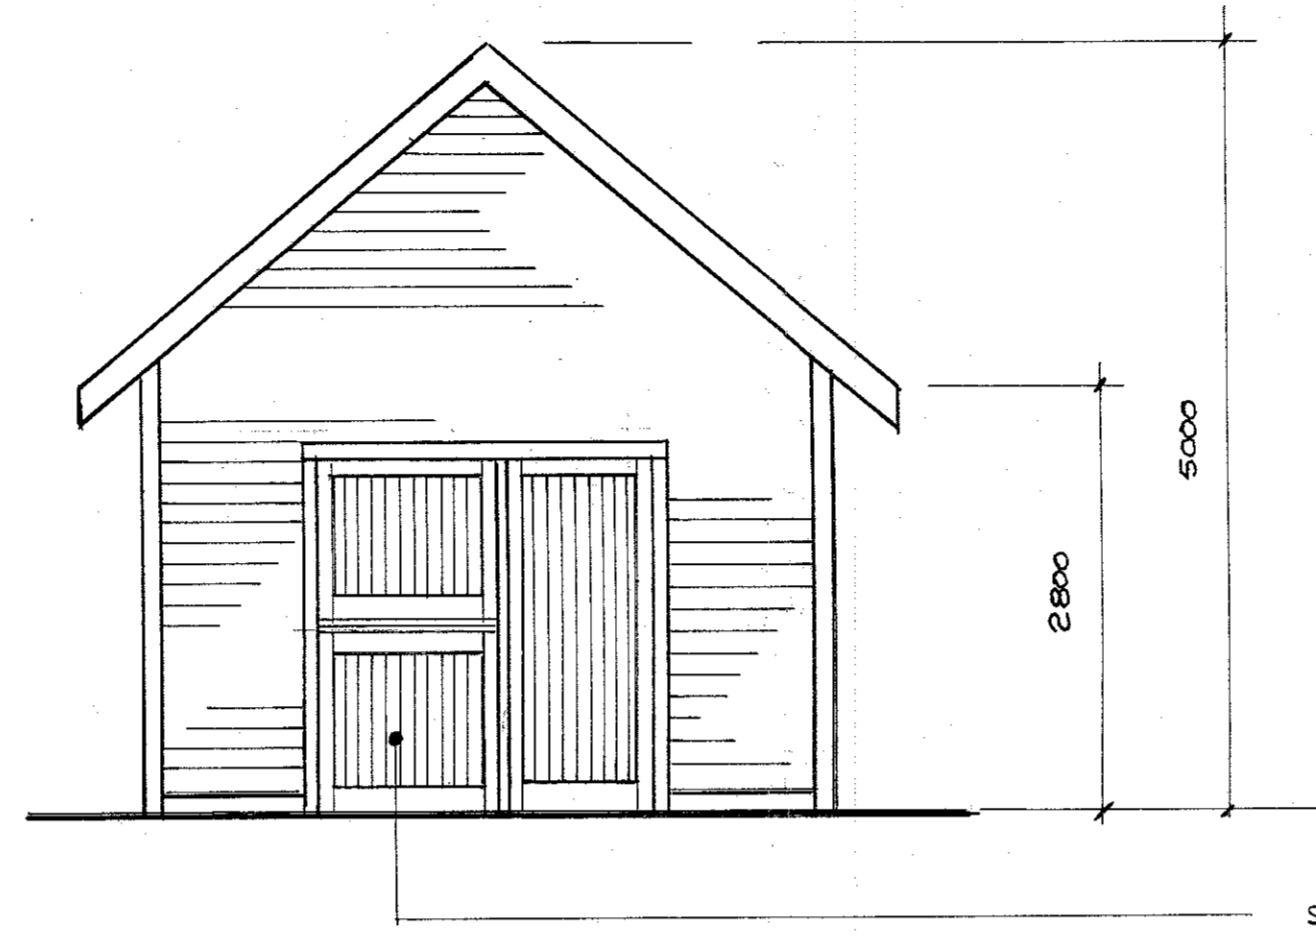


south

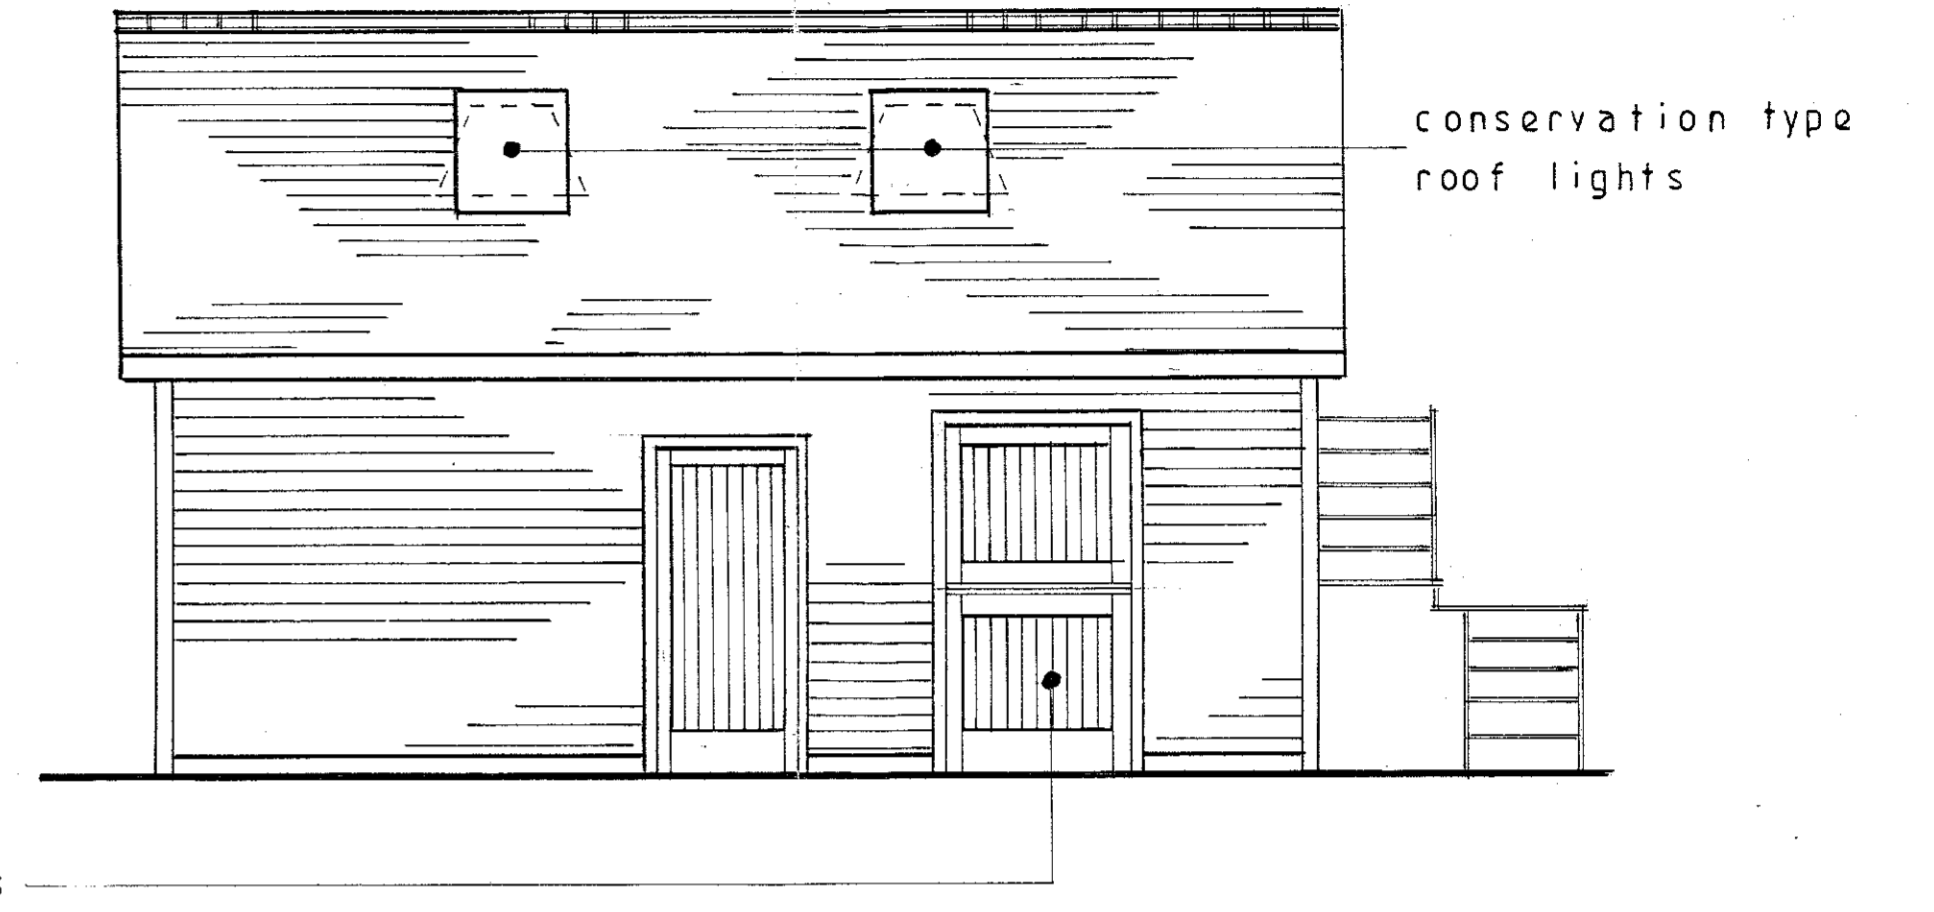


east


stable doors

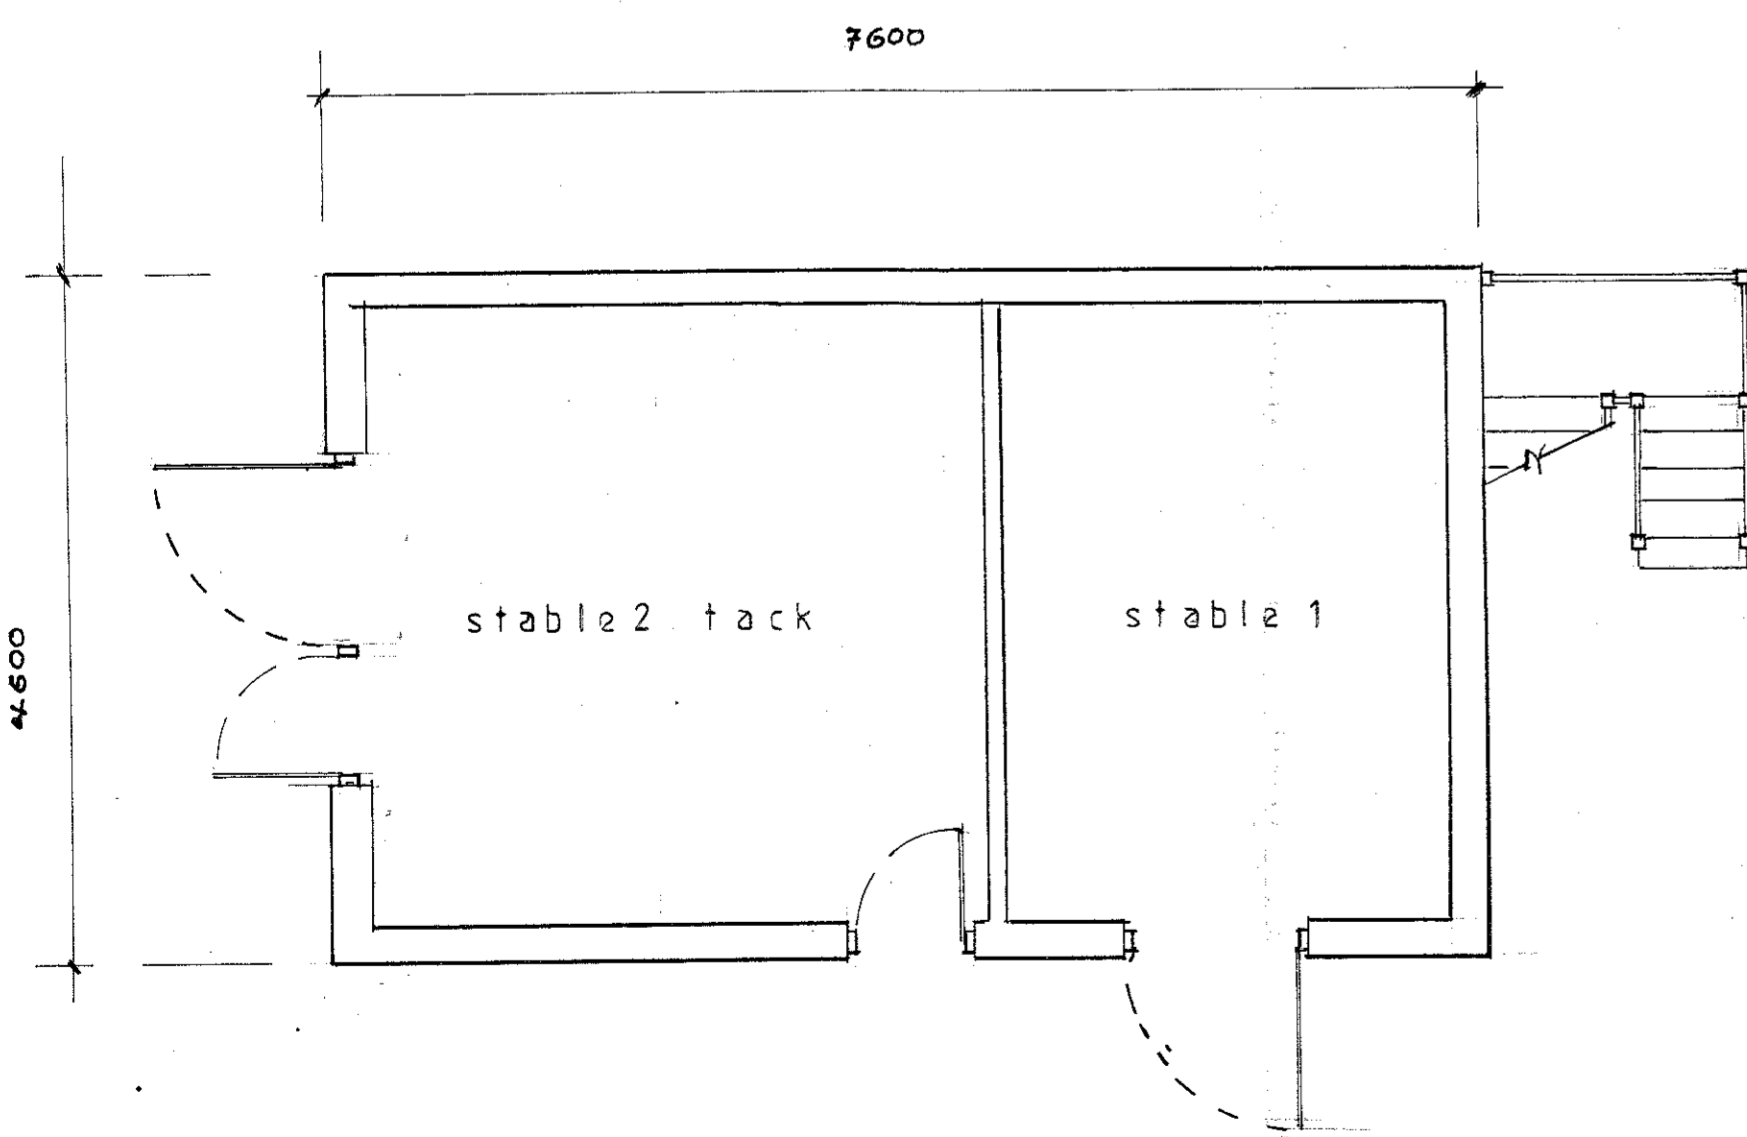

ground floor

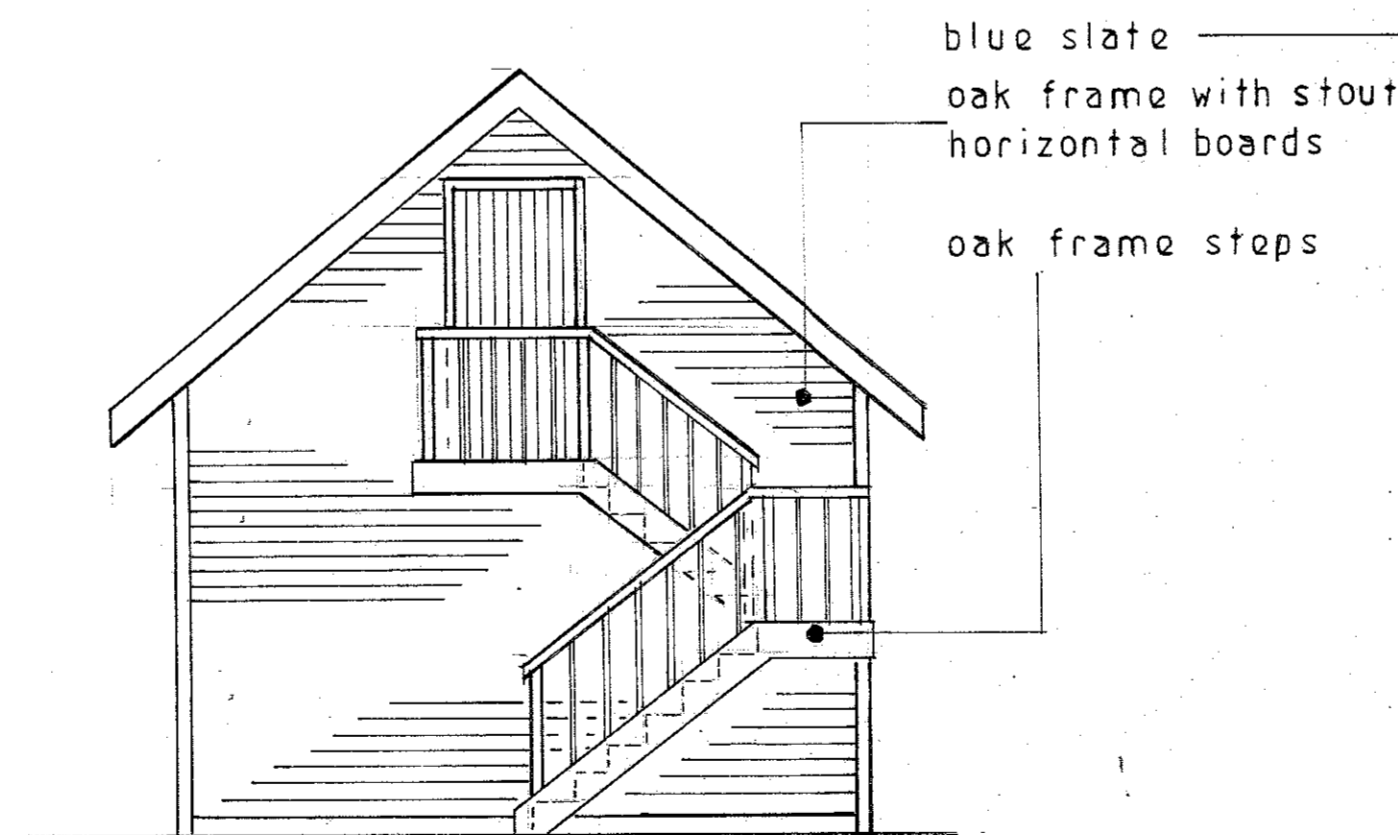

north

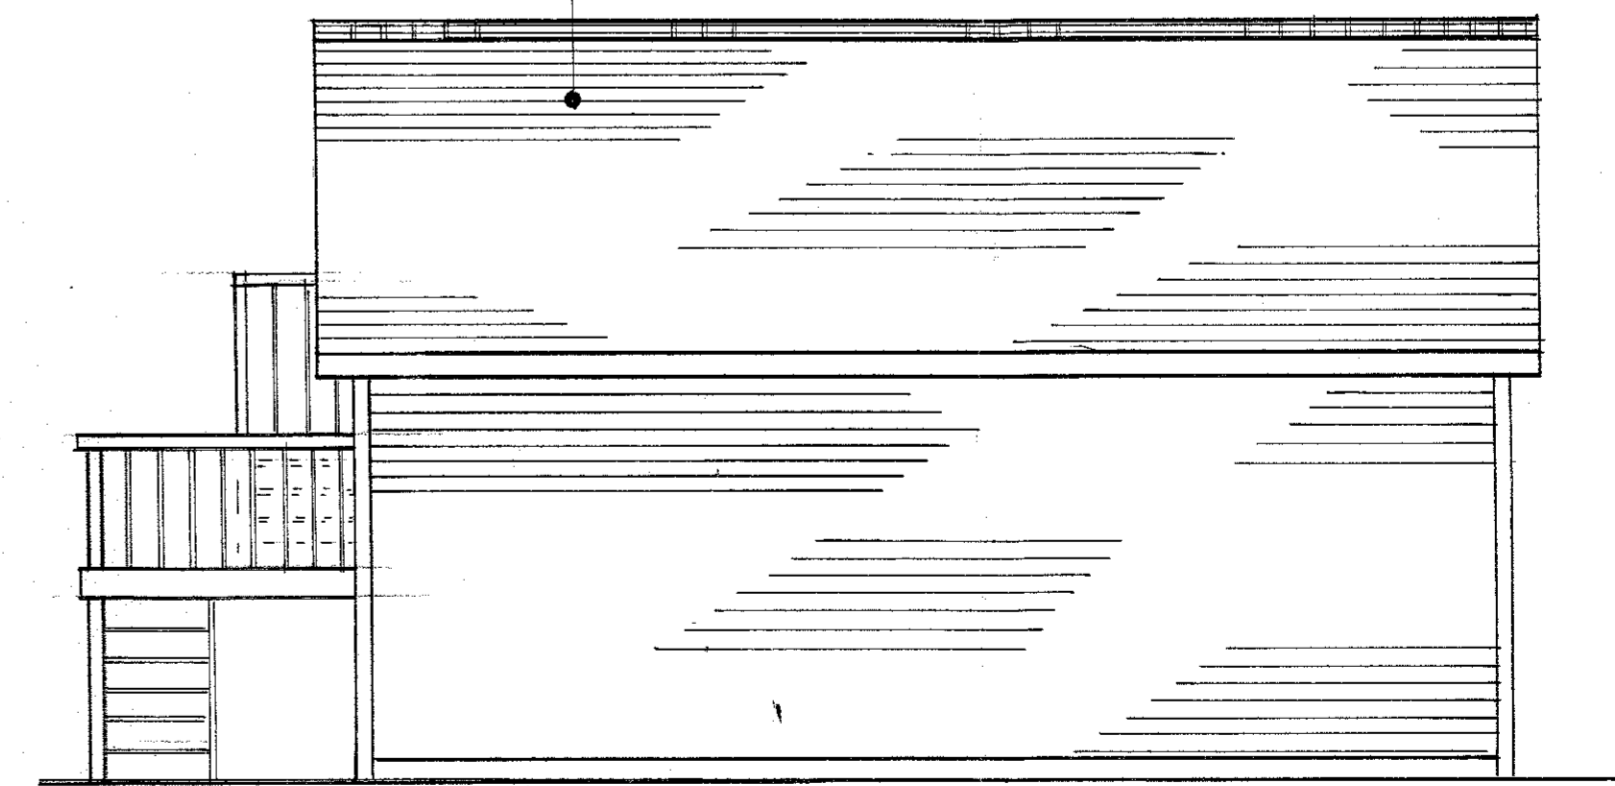

west

S J Bialecki Limited Building Surveyors
Drawing no 7005
Scale 1:50
Proposed Stable Building On Land At Austin House Malt Kiln Lane Chipping