


PHOTO SHOWING WINDOW W1

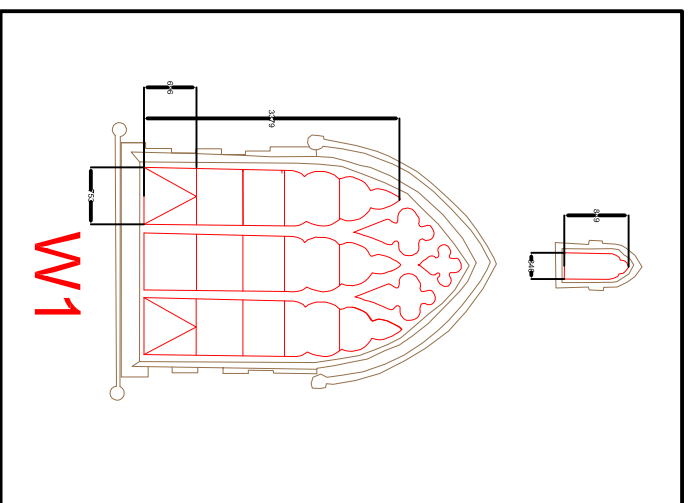

PROPOSED NEW WINDOW DESIGNS AND OPENERS
SCALE 1:100


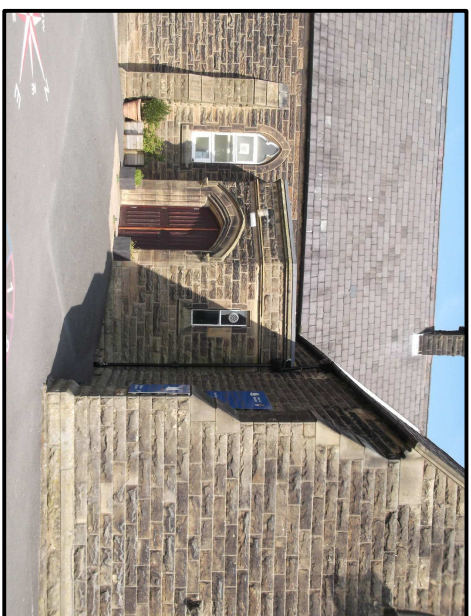



PHOTO SHOWING WINDOWS W2 AND W3

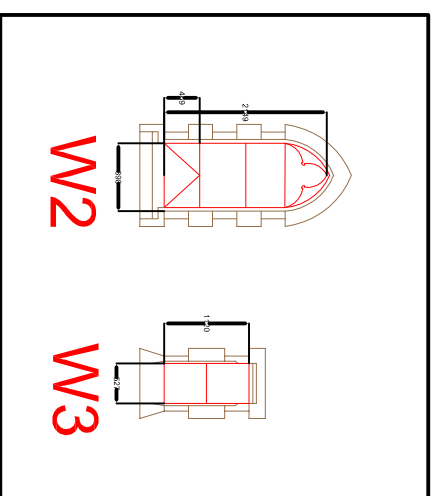


PROPOSED NEW WINDOW DESIGNS AND OPENERS
SCALE 1:100



PHOTO SHOWING WINDOW W4

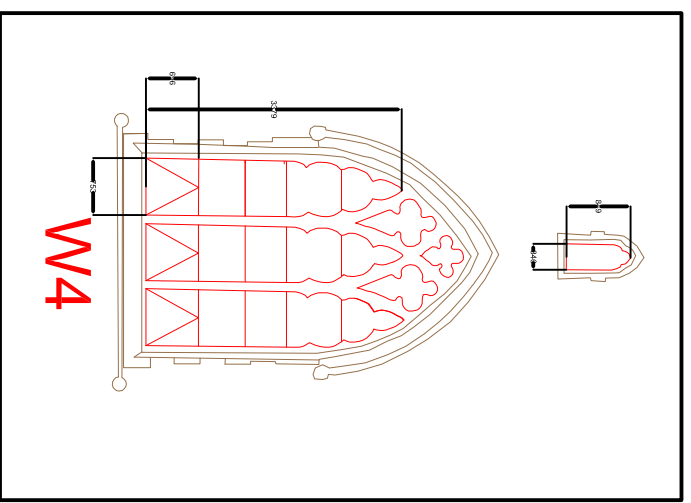

PROPOSED NEW WINDOW DESIGNS AND OPENERS
SCALE 1:100

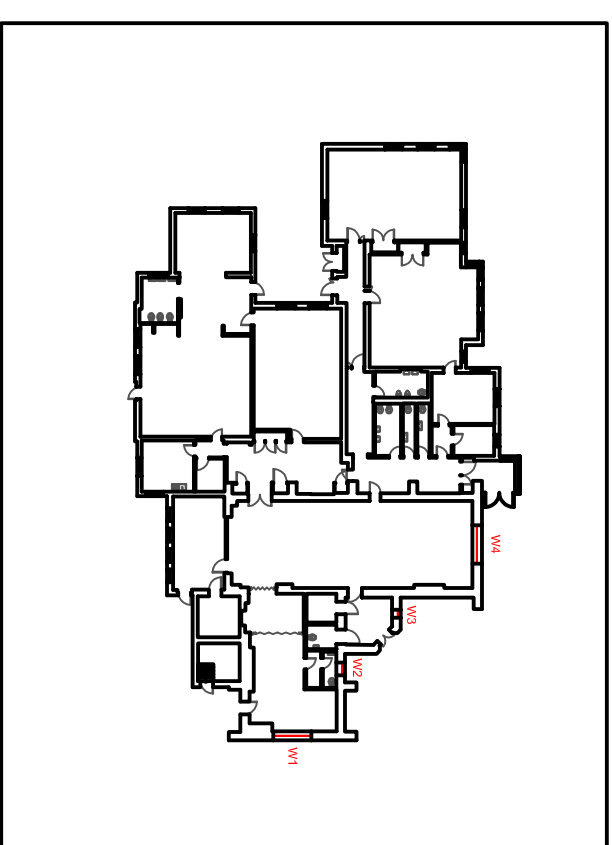

PLAN SHOWING WINDOWS TO BE REPLACED
SCALE 1:500



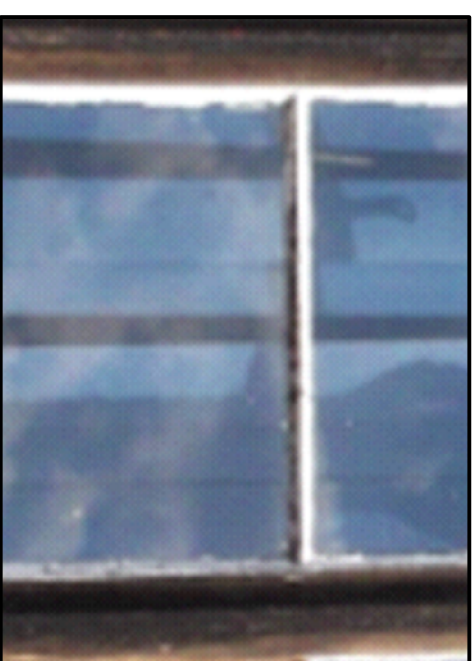


PHOTO SHOWING PUTTYING IN OF EXISTING GLAZING AND PAINTING, APPROXIMATE SITELINE OF 10MM

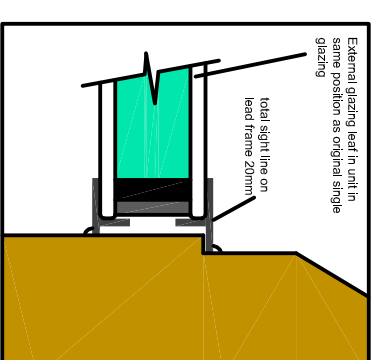

PROPOSED LEAD FRAME

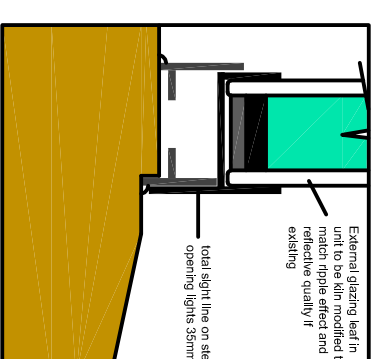


PROPOSED STEEL OPENING CASEMENT

PROPOSED NEW FRAME SECTIONS
SCALE 1:2

NOTE
ALL MEASUREMENTS GIVEN ARE APPROXIMATE. CONTRACTOR TO TAKE ACCURATE MEASUREMENTS FOR MANUFACTURE AND INSTALLMENT.

DATE	REV	NOTES
22/12/16	D5	PLANNING APPLICATION 2 ISSUE
09/9/16	D4	TENDER ISSUE
20/7/16	D3	PLANNING APPLICATION ISSUE
12/7/16	D2	REVISED SKETCH SCHEME
04/7/16	D1	SKETCH SCHEME ISSUE

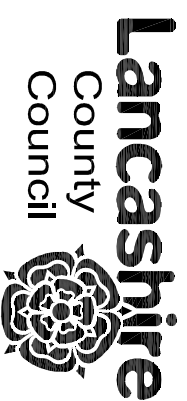

Design & Construction

PO BOX 26, COUNTY HALL, PRESTON, PR1 8XB
TEL: 0300 1236701

TOWN NAME
RIBCHESTER

PREMISES NAME
**ST WILFRID'S CE VA
PRIMARY SCHOOL**

PREMISES NO.
06070

SCALE ● A3
see dwg

DRAWN BY
SM

DATE
12/16

CHECKED BY
DMCK

PROJECT
REPLACEMENT WINDOWS

DRAWING TITLE
**PHOTOS, PROPOSED NEW
WINDOW DESIGNS, LOCATION PLAN
AND PROPOSED FRAME SECTION**

DRAWING STATUS
DETAILED DESIGN

NOTE: ALL RIGHTS DESCRIBED IN CHAPTER IV OF THE COPYRIGHT, DESIGN AND PATENTS ACT 1988 HAVE BEEN GENERALLY ASSERTED. DIMENSIONS ARE NOT TO BE SCALED FROM THIS DRAWING. ALL WRITTEN MEASUREMENTS ARE TO BE CHECKED ON SITE BY THE CONTRACTOR.

PROJECT NO.
N1003160

DRAWING NO.
B02

REVISION
D5