

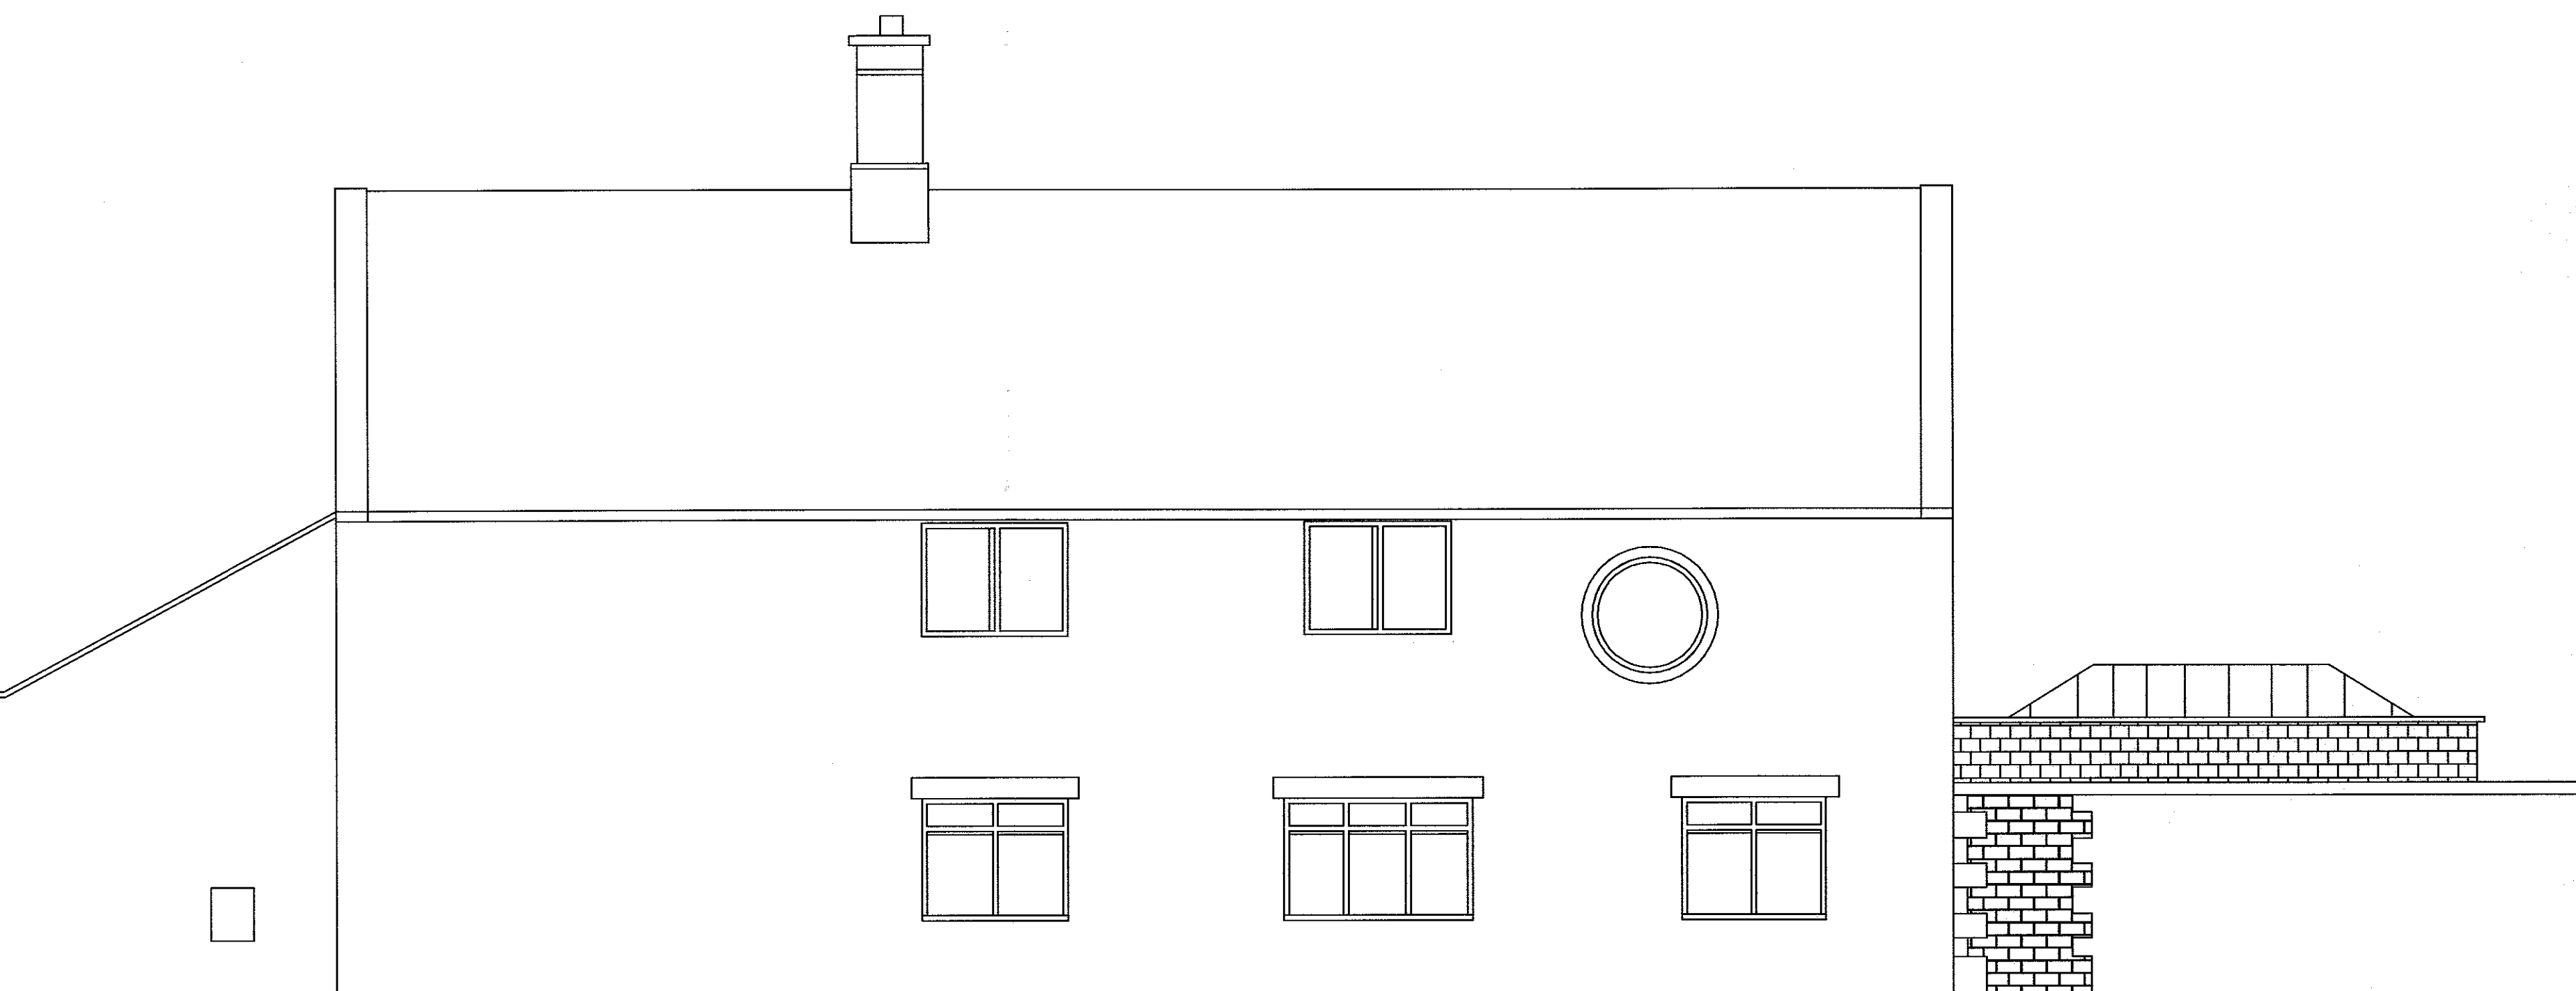



Stonework to match existing
upvc windows, doors and rooflight
sandstone coping to wall

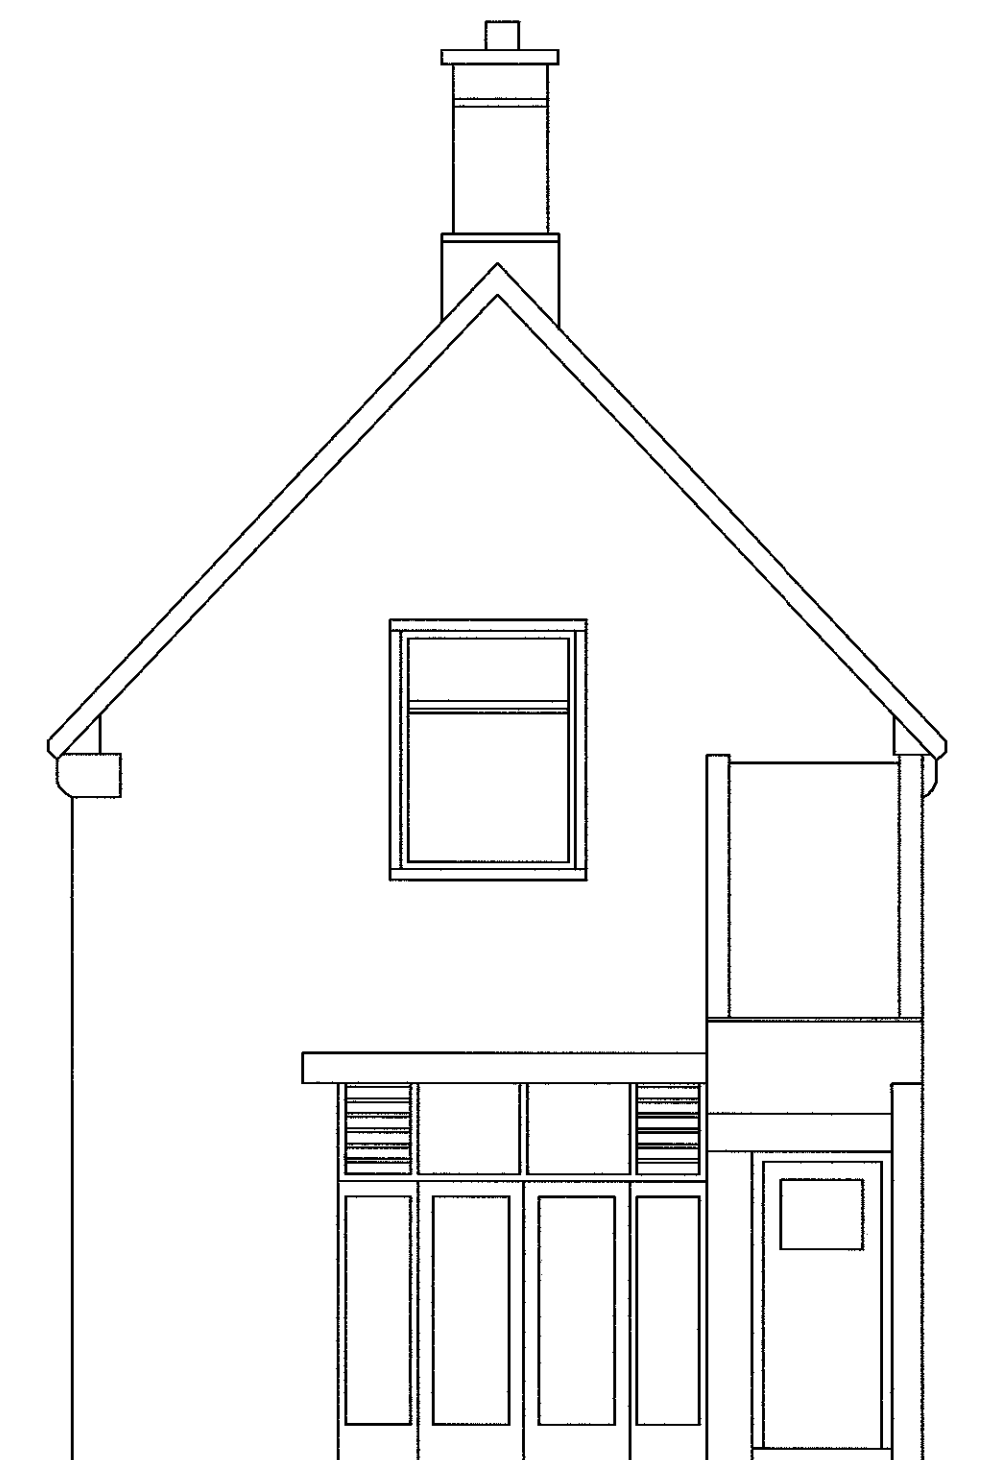

existing gate and stone quoins removed
opening built up using existing quoins and
matching stonework

 

stone sample

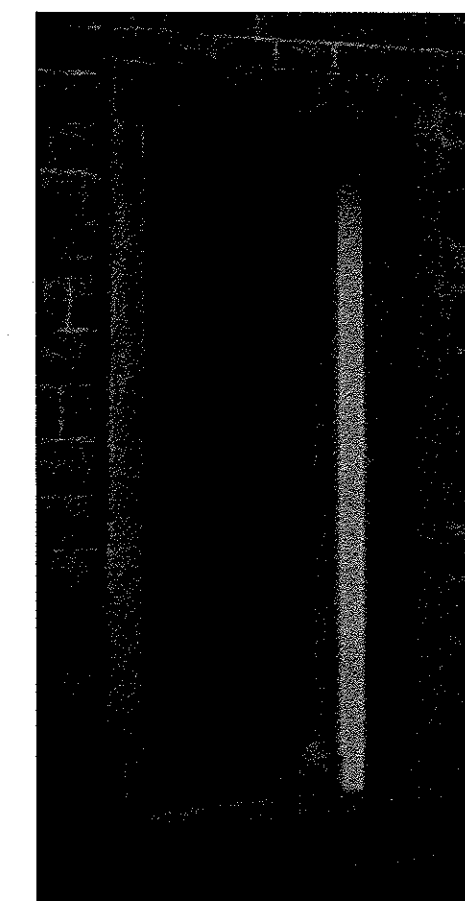

heads and cills to windows to match existing surrounds

320170046P

AJH ASSOCIATES
Chartered Building Surveyors

21 Deanfield Court
Purton Lane Road
Chilworth
Leamington Spa CV34 5JG
Tel: 01203 459987
Fax: 01203 459988
e-mail: info@ajh-associates.co.uk
www.ajh-associates.co.uk

Client Mr Flanagan	Scale 1:50
Project Middlewood Worston Road Chatburn	Date Nov 2016
Description Proposed Elevations	By TH
	Checked
	No 3278/104a

DO NOT SCALE THIS DRAWING. CHECK ALL DIMENSIONS ON SITE

THIS DRAWING IS PROTECTED BY COPYRIGHT. IT MAY NOT BE REPRODUCED IN ANY FORM OR BY ANY MEANS FOR ANY PURPOSE, WITHOUT GAINING PRIOR WRITTEN PERMISSION FROM AJH ASSOCIATES