


S.J. Bialecki Limited  
Building Surveyors

Drawing no 7008

Scale 1:50

Proposed  
Structural Improvements  
At 43 Brook Villas  
Clitheroe Road  
Waddington

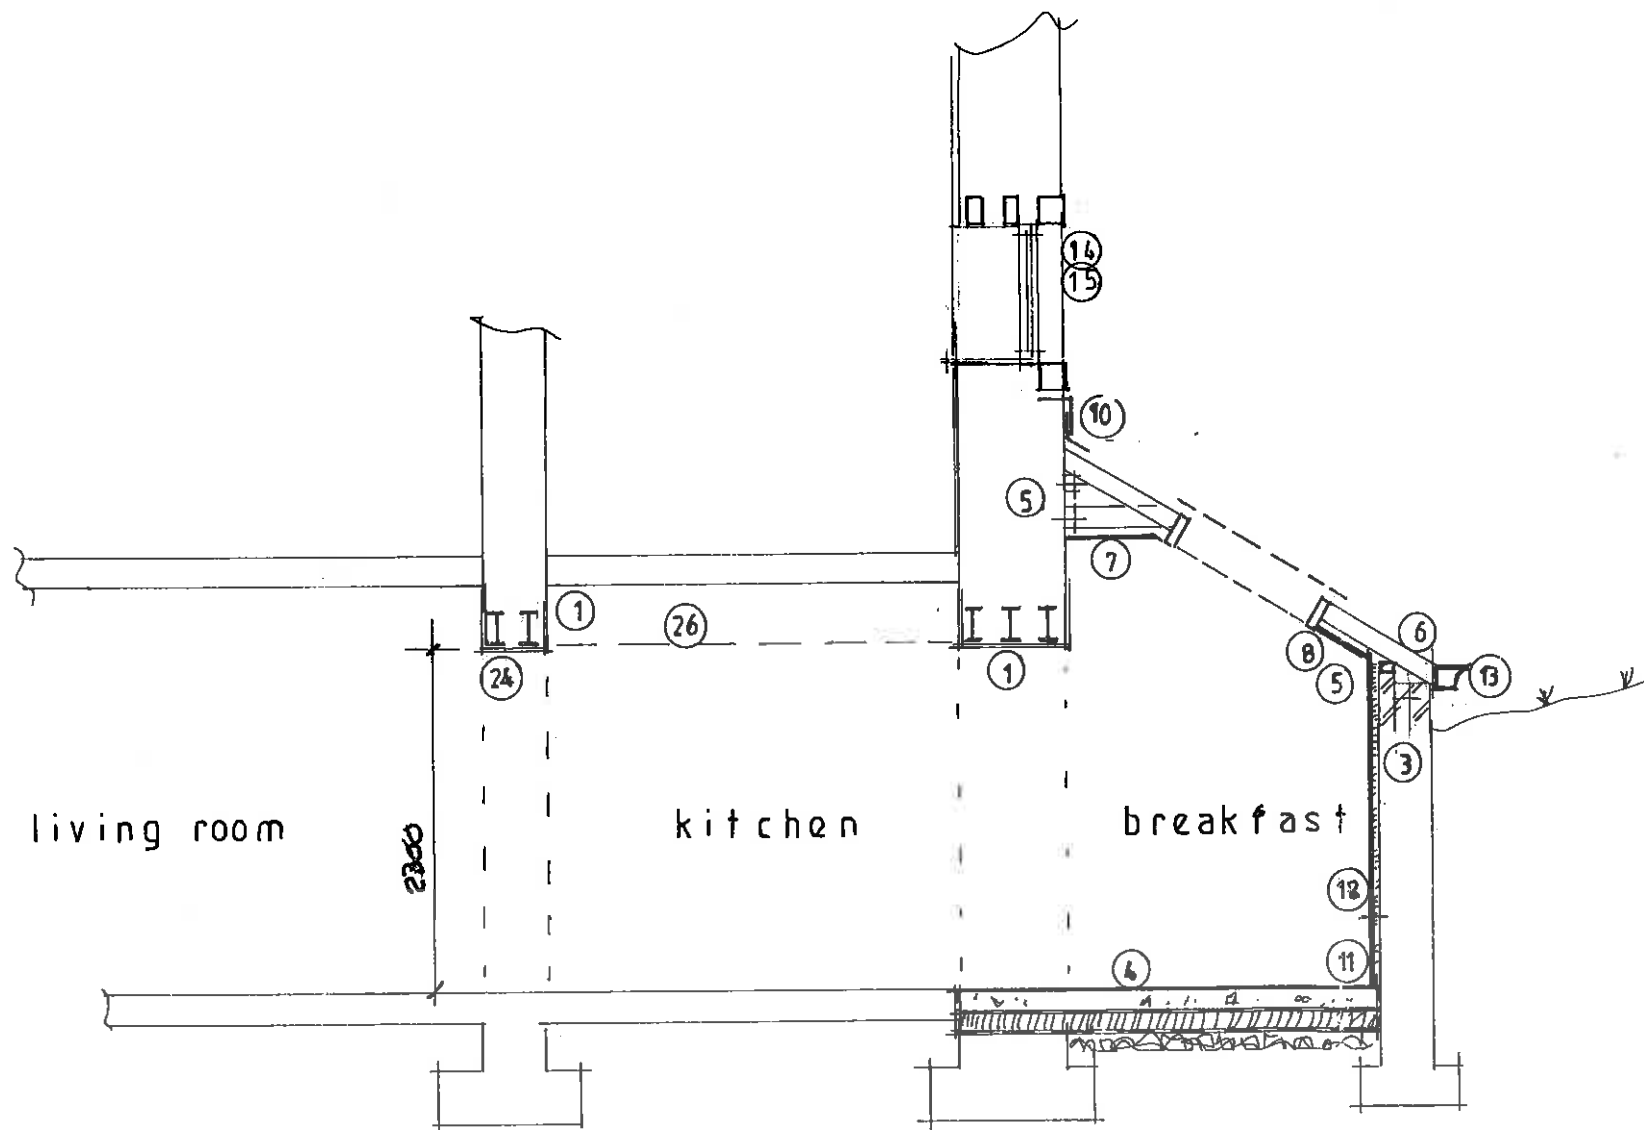

Section A - A