

GENERAL NOTES


- This drawing is the copyright of tpm landscape Ltd and cannot be reproduced in any form without the consent of the company.
- 2. This drawing is to be read in conjunction with detail landscape drawings, details and specification.
- 3. This drawing is to be read in conjunction with all relevant Architects', Engineer's, Specialists, Bills of Quantities and Specifications.
- 4. The insertion of any firm or proprietary brand on this drawing is an indication of the class or quality required and does not exclude the use of alternative materials that are equal in performance, quality and appearance, provided that they have been approved in writing by the Landscape Architect.
- 5. The Contractor is responsible for accurately ascertaining the position of underground services and responding to all relevant service easement requirements.
- 6. All dimensions are in millimetres unless stated otherwise, for the purposes of construction this drawing must not be scaled and only written dimensions used. Written and scaled dimensions to be checked on site, any discrepancies reported prior to work commencing. IF IN DOUBT PLEASE ASK.
- 7. All work and materials are to be in accordance with the relevant British Standards and Code of Practice.
- 8. All Proprietary products are to be used strictly in accordance with the manufacturer's instructions and details.

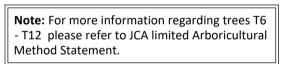

Over Mature Alder

•

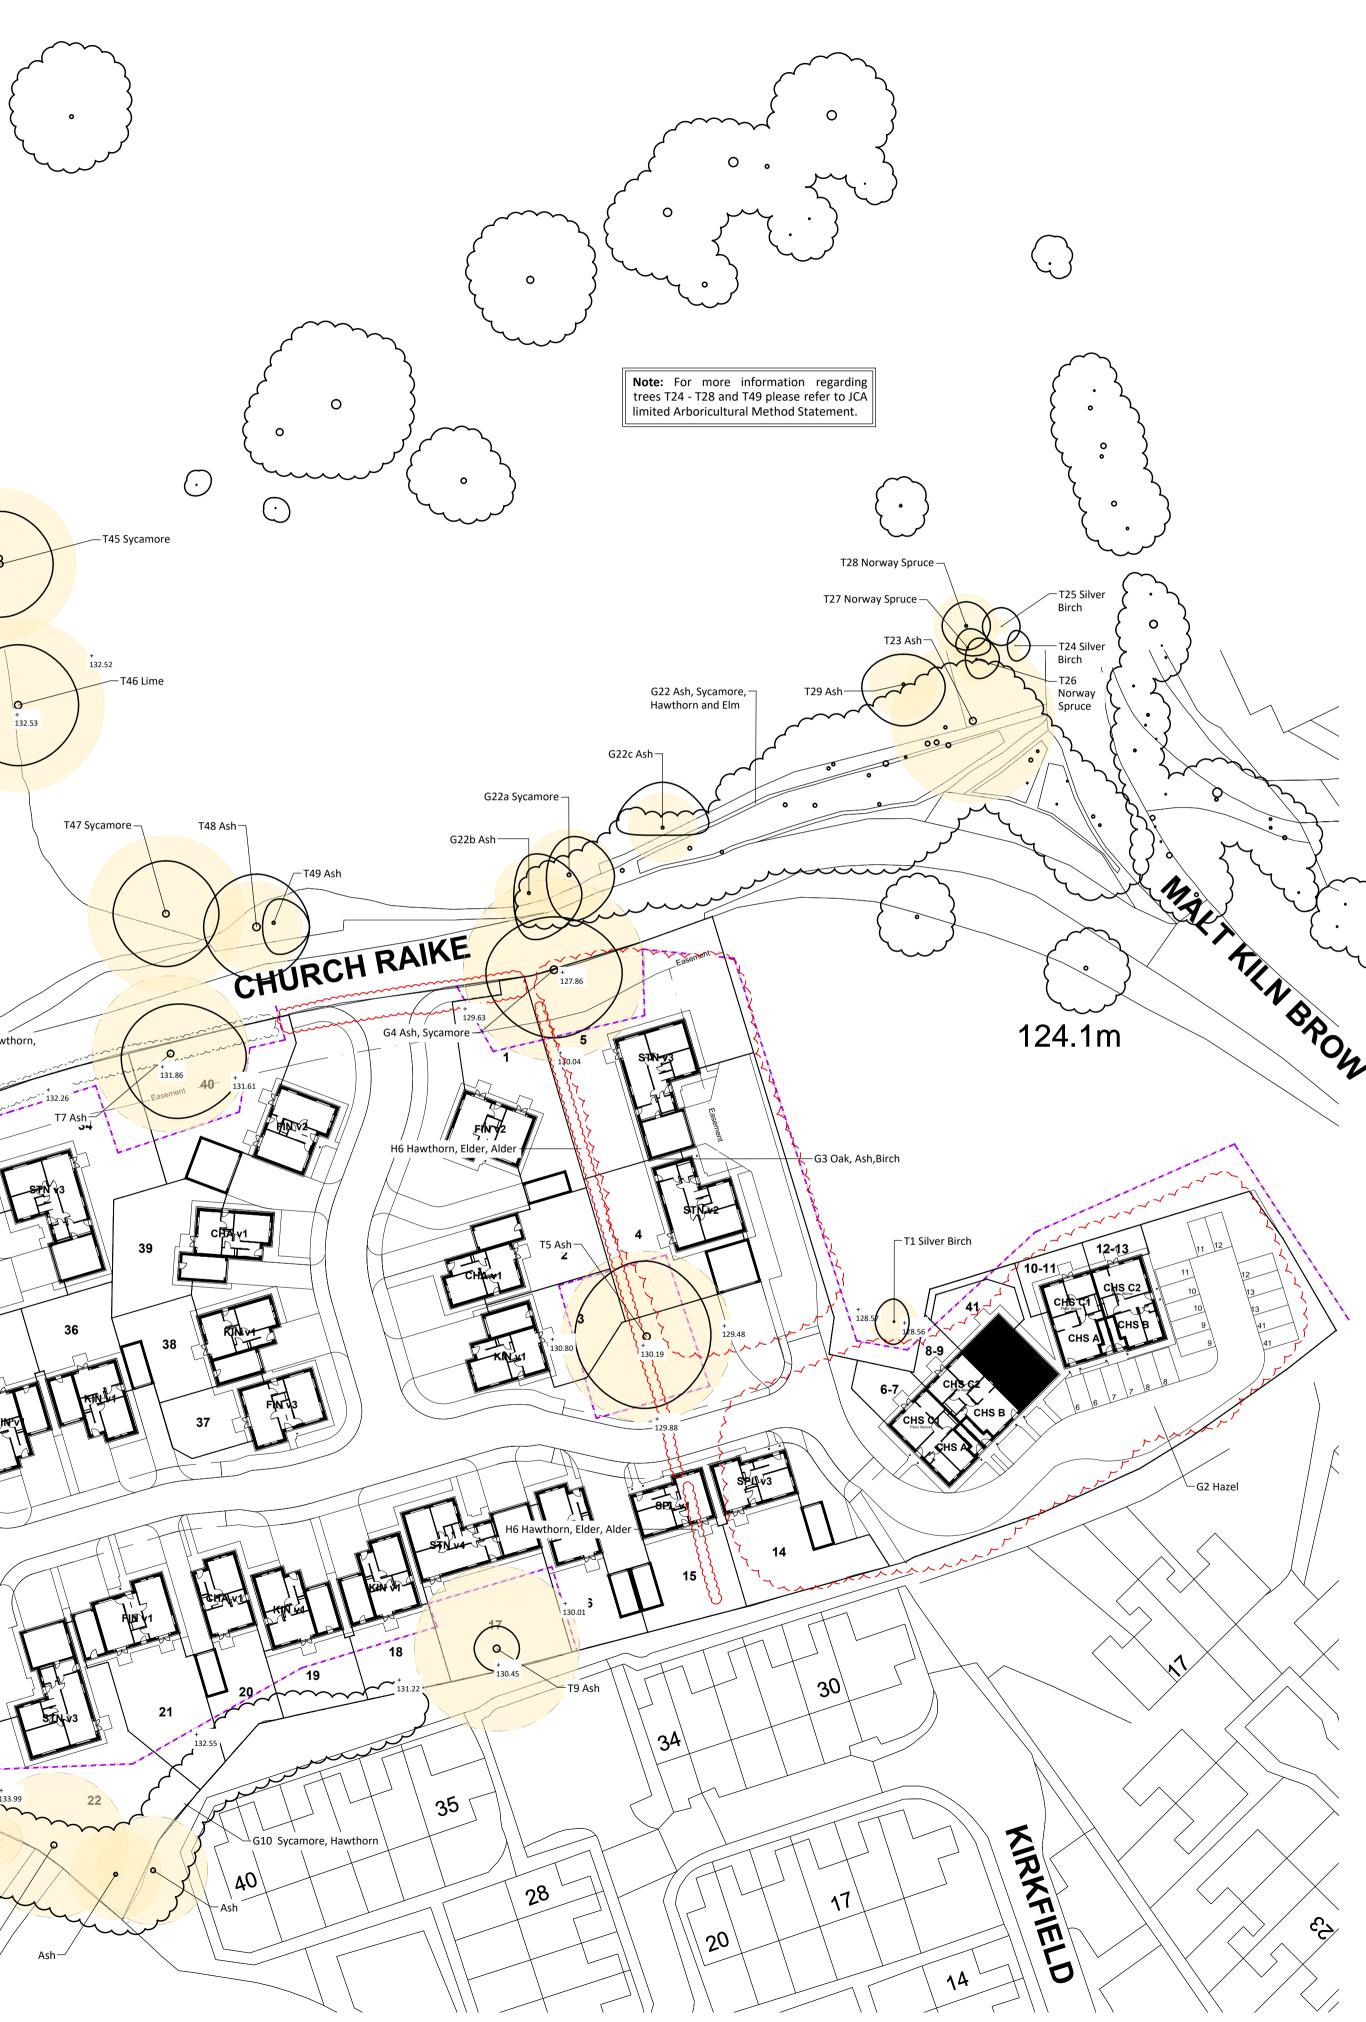

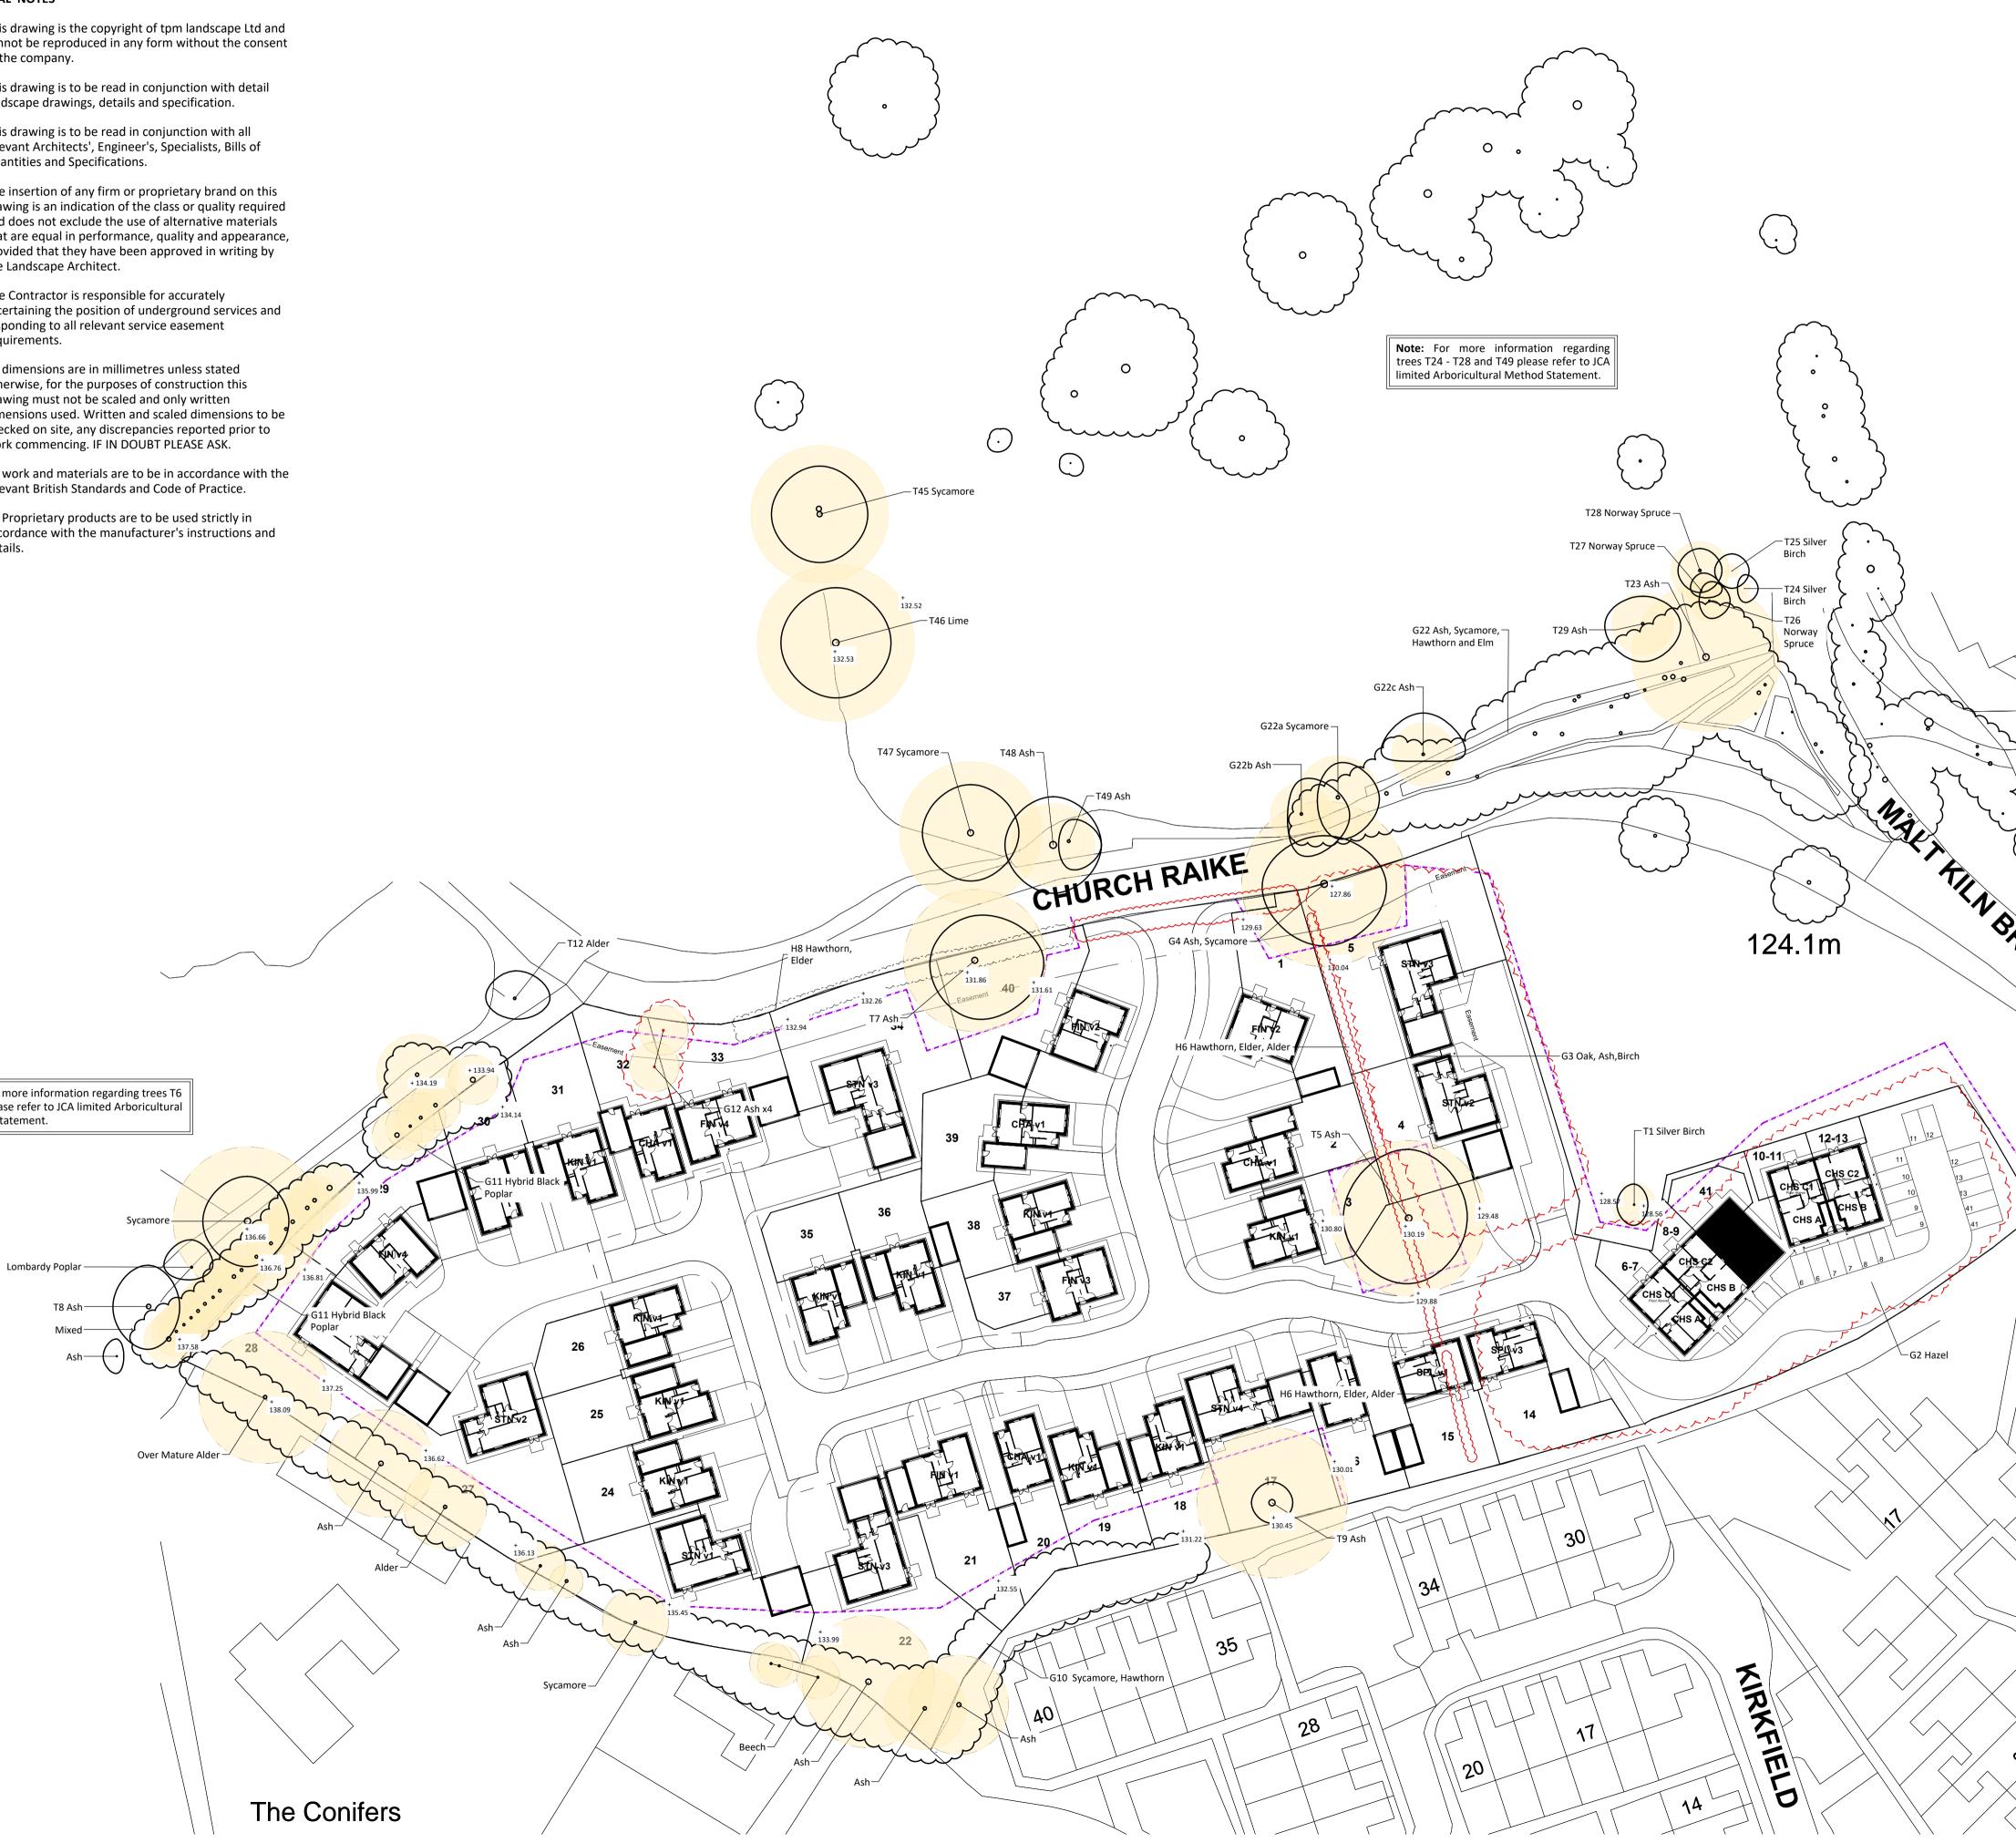

	For condition and category grading of individual trees to be removed please refer to TPM Tree Survey Report and Drawing		
	Root Protection Area (RPA) RPA calculated inline with BS5837:2012		
	Tree Not Surveyed		
	Existing Area of Hard Standing		
	Proposed Tree Protection Fence To be installed prior to any enabling worl and to remain in position during construct proposed building and landscape works. I refer to Arboricultural Method Statement Figures on this drawing.	ction of Please	
	Proposed Tree Protection Fence (Re-alig Re-aligned protection fence to allow for excavations within the existing RPA. See on drawing.		
	Area within RPA that is existing hard lan and proposed as hard landscape See notes on drawing. Consideration requesively and associat	uired to	
	See notes on drawing. Care to be taken w excavating the existing hard landscape to damage to roots. Area to be considered a	Area within RPA that is existing soft landscape	
	Location of Ground Guards		
	(TPO) (TPO) TPO Indicates which trees are protected by Tr Preservation Order as advised by Local Au		
_			
· Joint			
$\sim \sim $			
on his			
	REVISION NOTES	Date	
	Rev By Description		
<i>(</i> -			
	Bcttext correctionActrevised layout	27-01-2017 23-01-2017	
/	Client	N	
	Chipping Homes Ltd		
	Project Chipping House Description Tree Retention Removals and Protection		
	Status		
\succ	For Approval Scale @ A1 Drawn Checked	Date	
	1:500 AS CT Job number Drawing number	00.00.15 Revision	
>	2630 102	В	
	chartered landscape address: 4th Floor Studio 10 Little Lever St M	chartered landscape architects address: 4th Floor Studio 10 Little Lever St Manchester M1 1HR tel: 0161 235 0600 fax 0601 email info@tpmlandscape.co.uk	

LEGEND

Existing Tree to be Retained Trees to be retained and protected in line with BS5837:2012. Please refer to Arboricultural Method Statement and TPM Tree Survey

Report and Drawing

Existing Tree to be Removed