



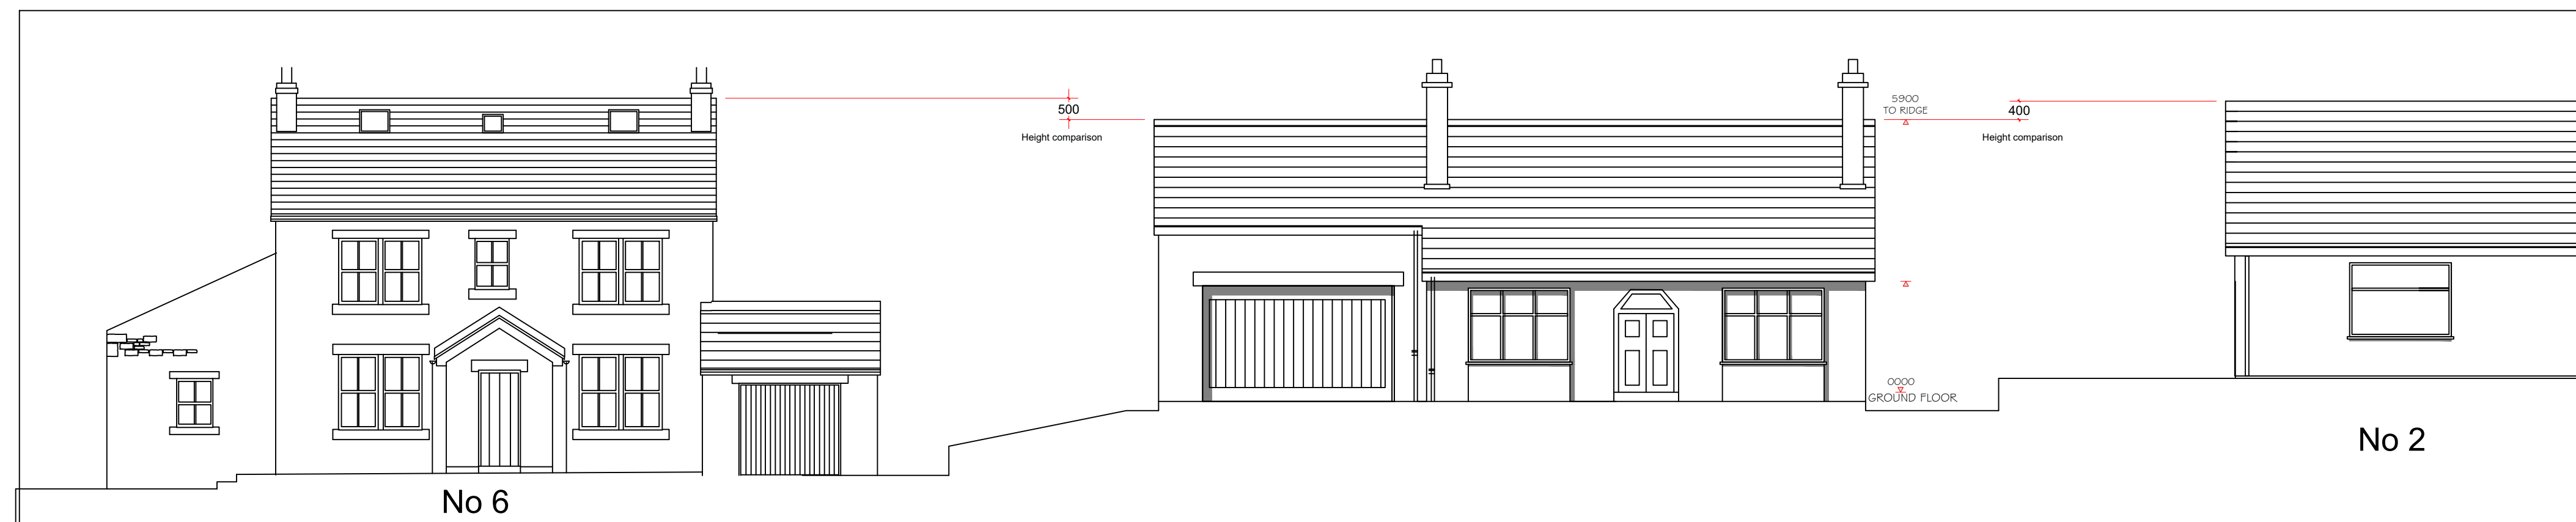


EXISTING STREET VIEW



PROPOSED STREET VIEW

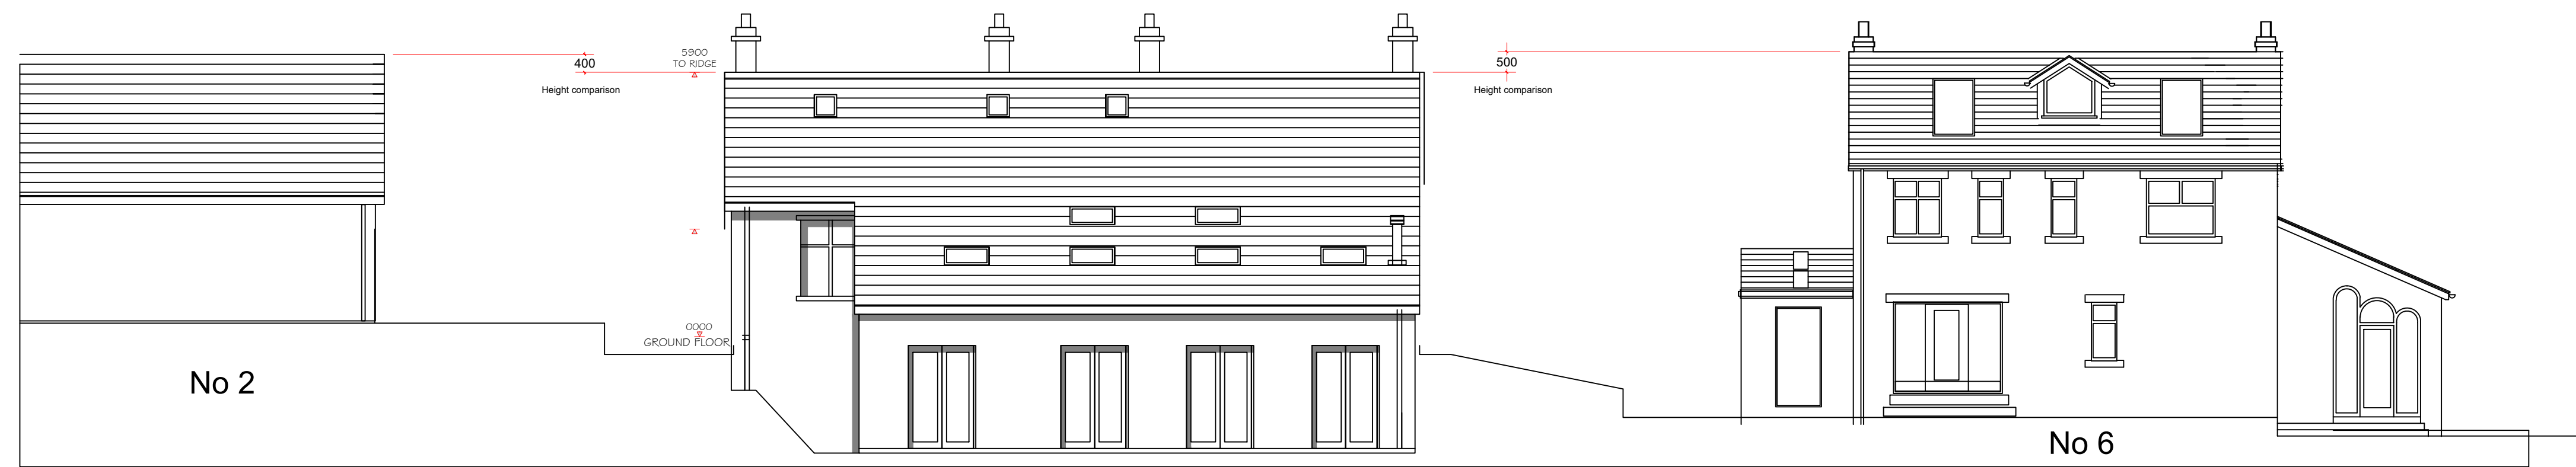

EXISTING REAR VIEW

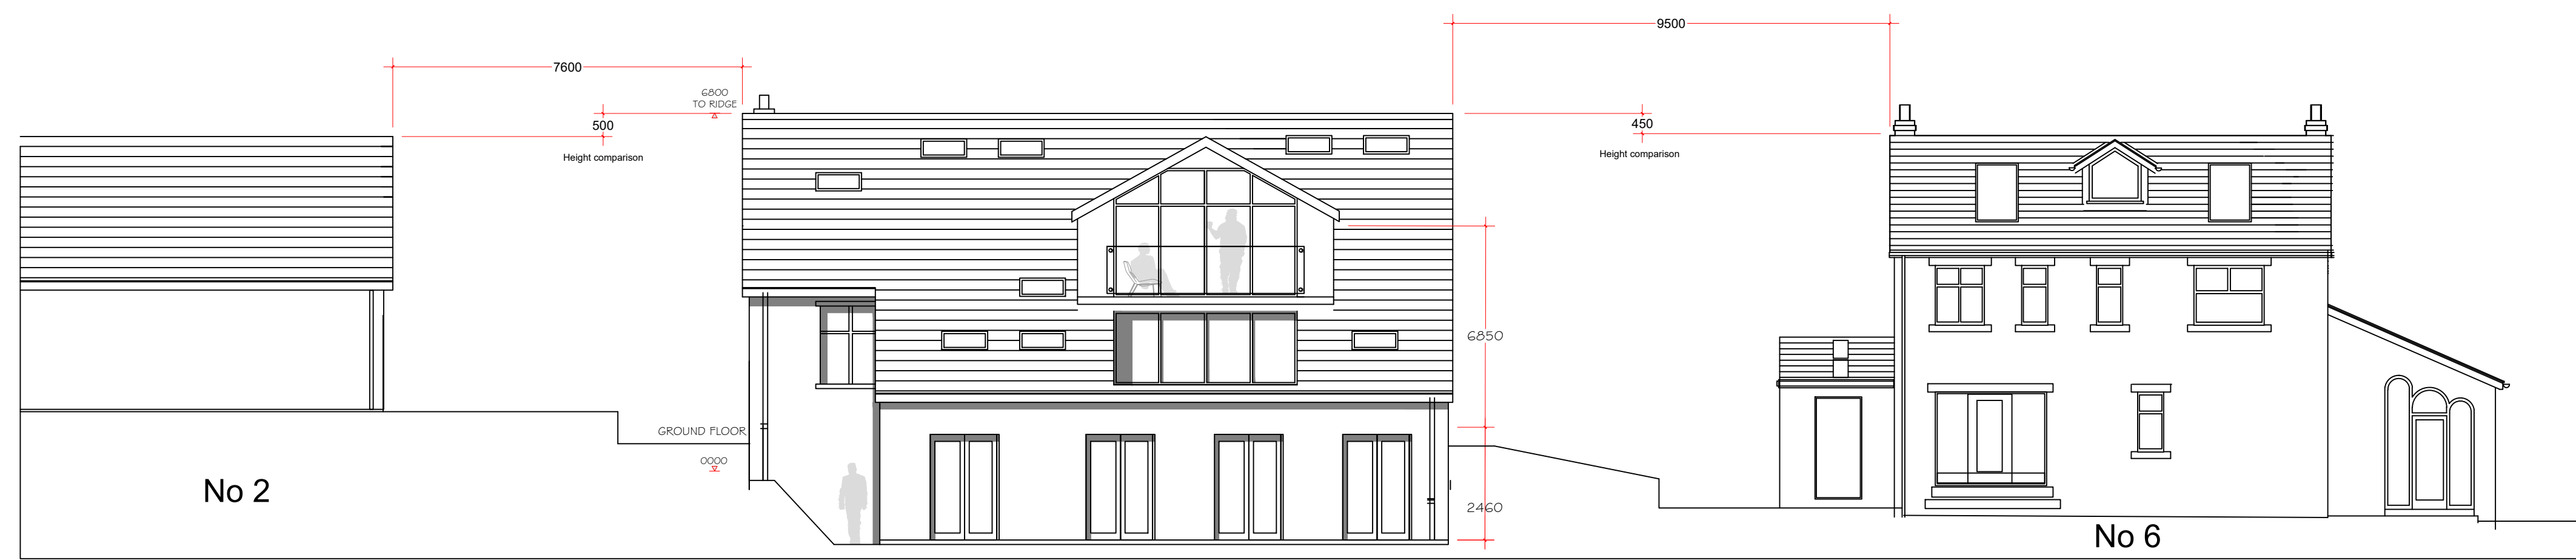

PROPOSED REAR VIEW

No 6 is set forward of No 4