

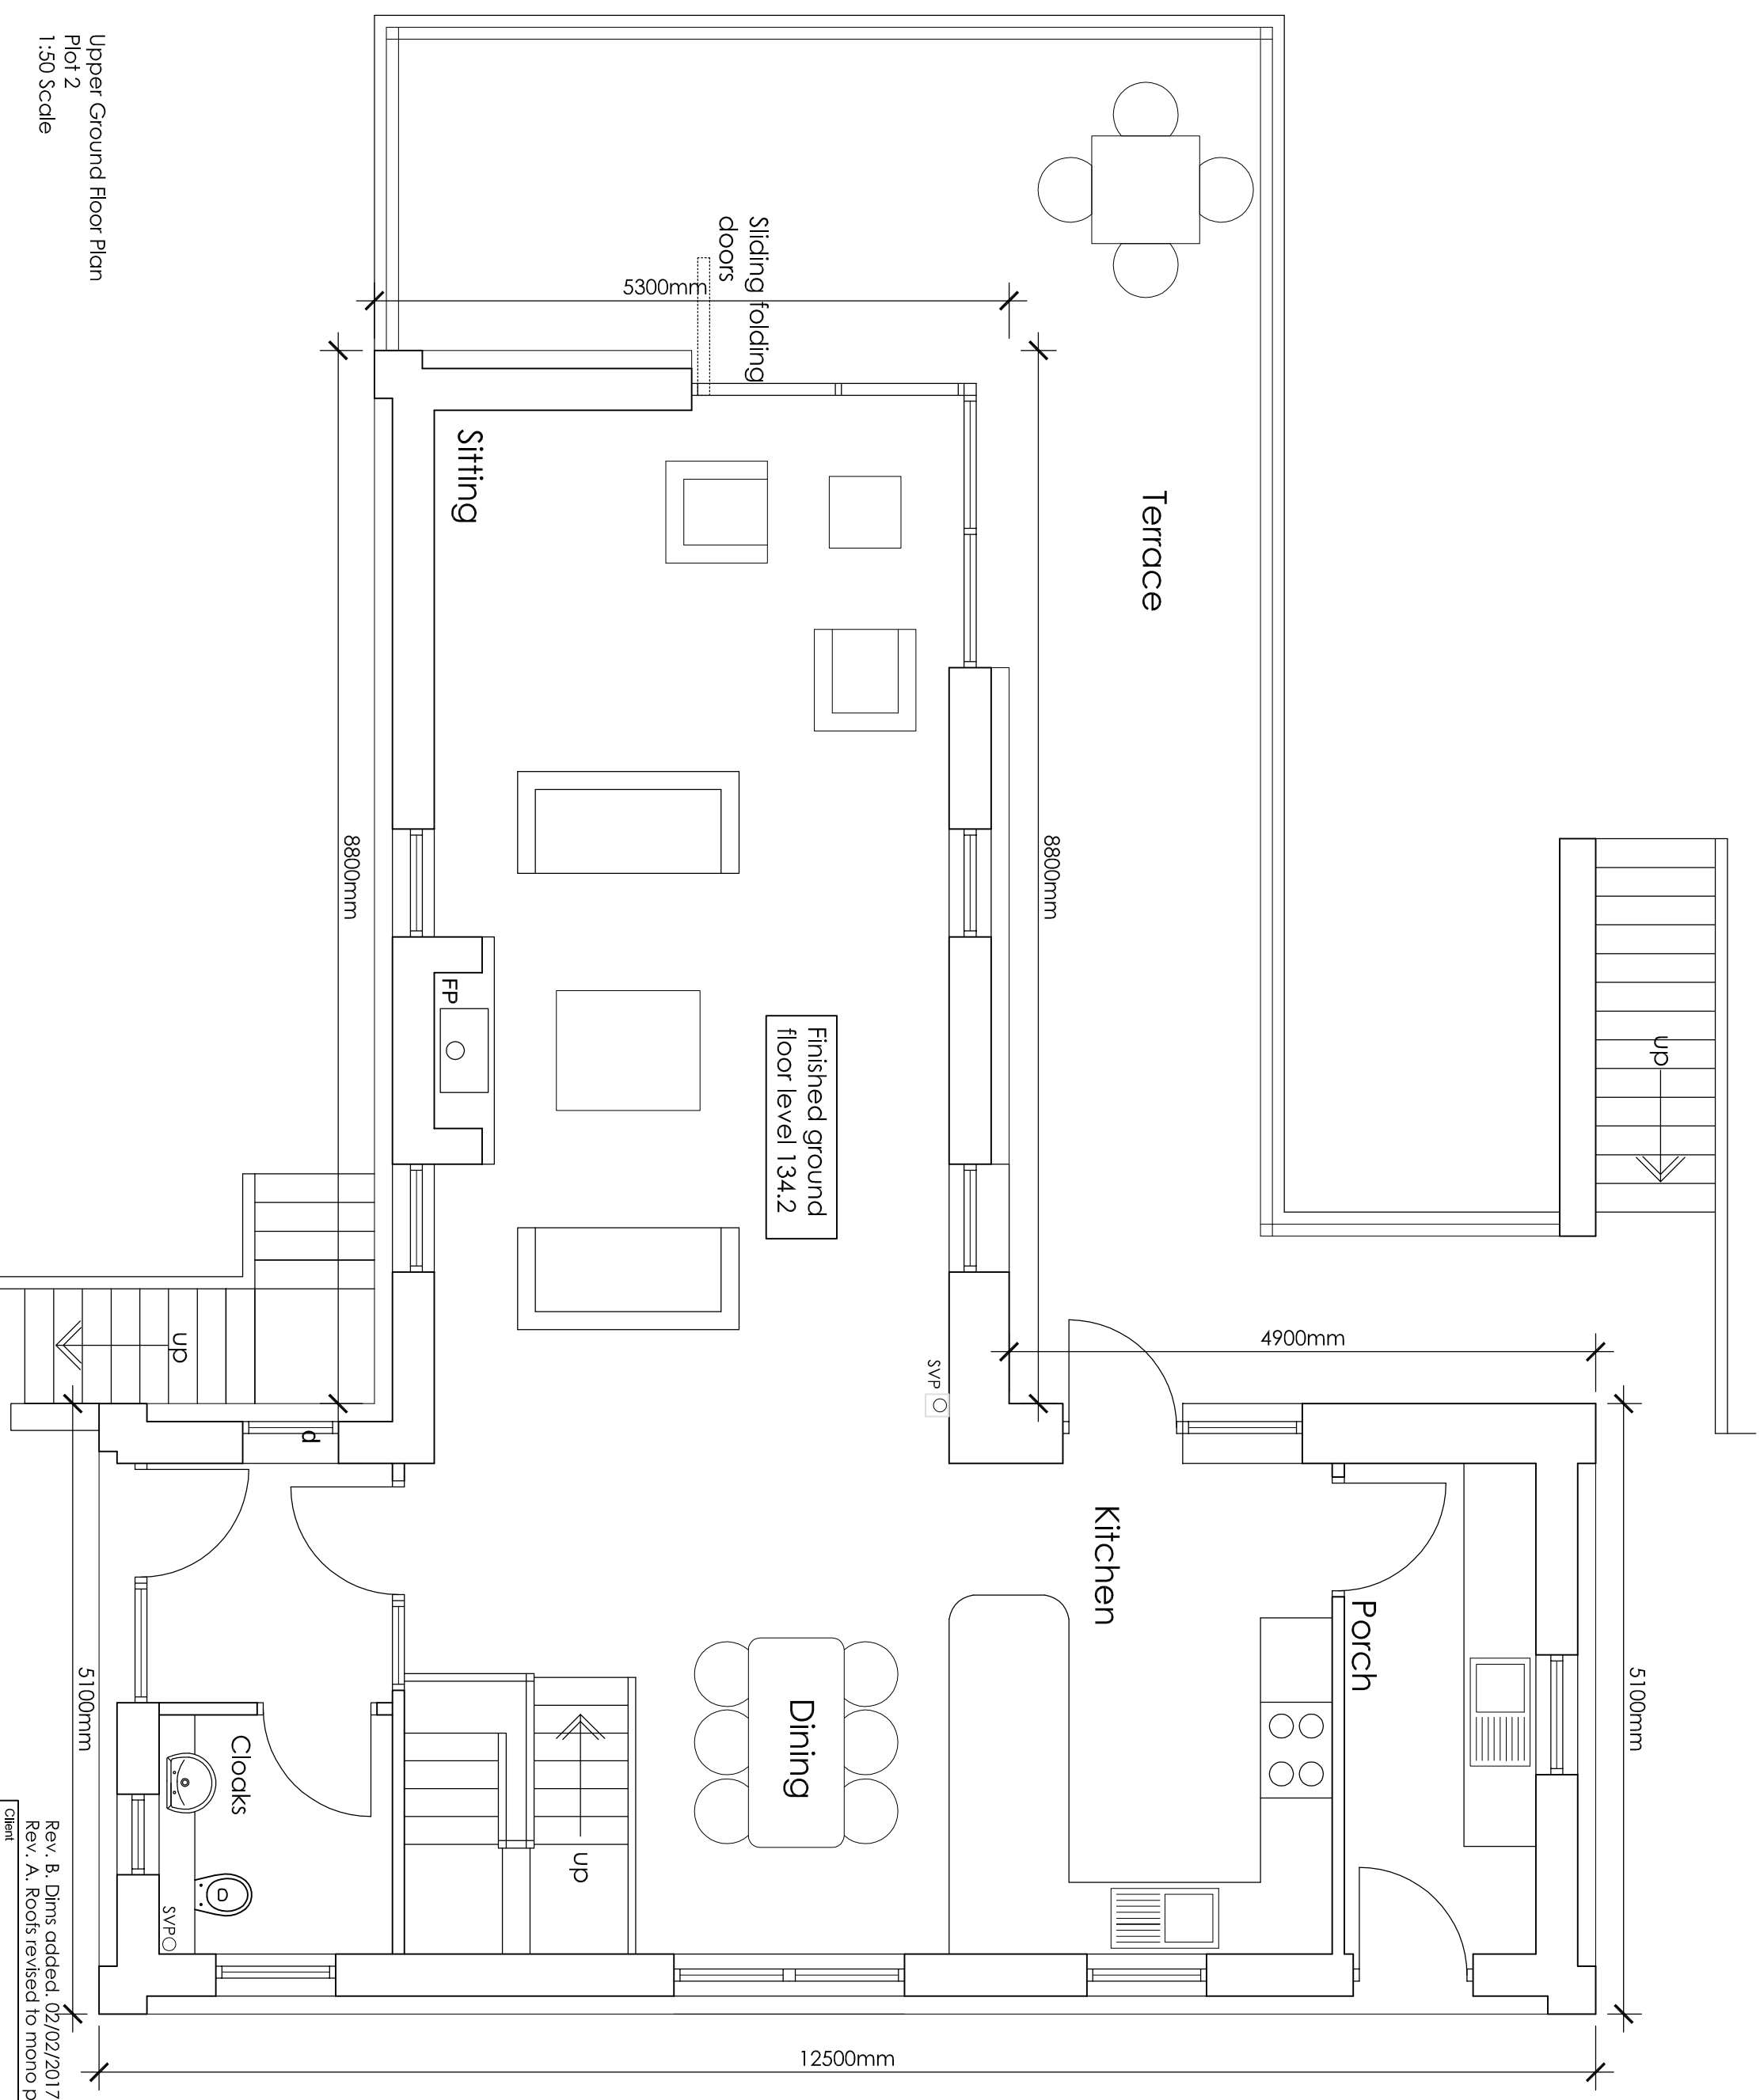
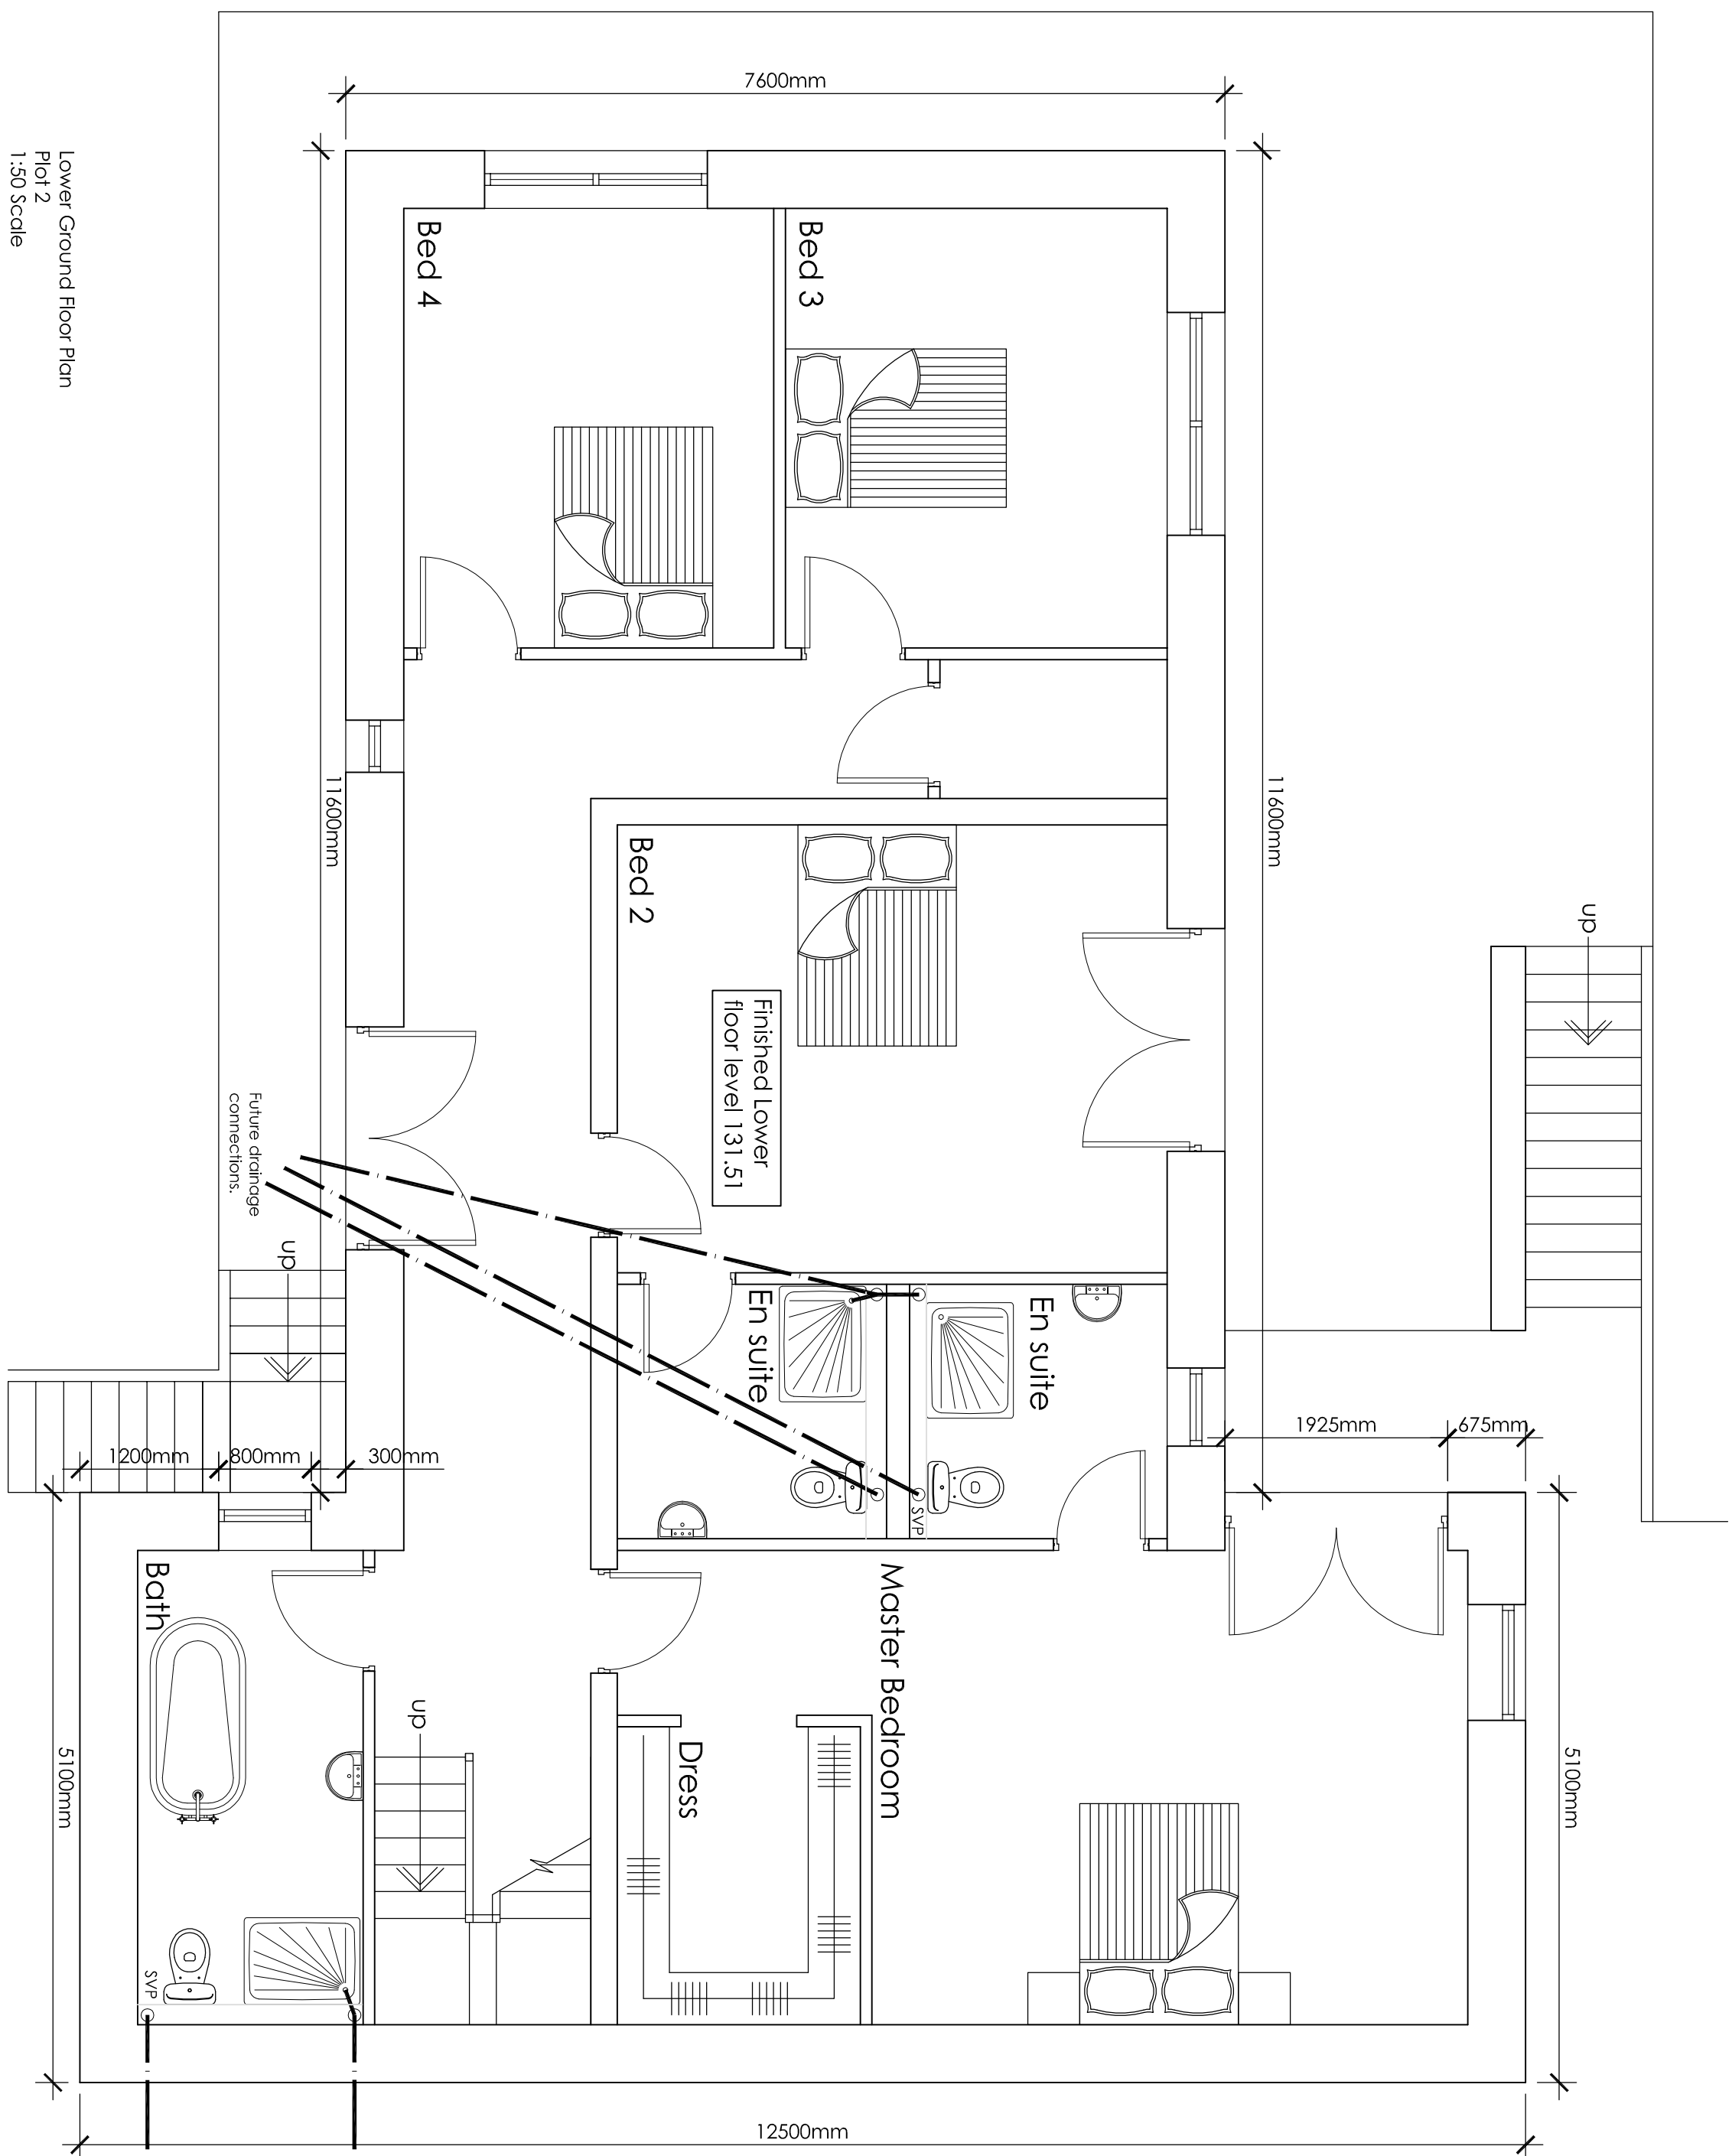
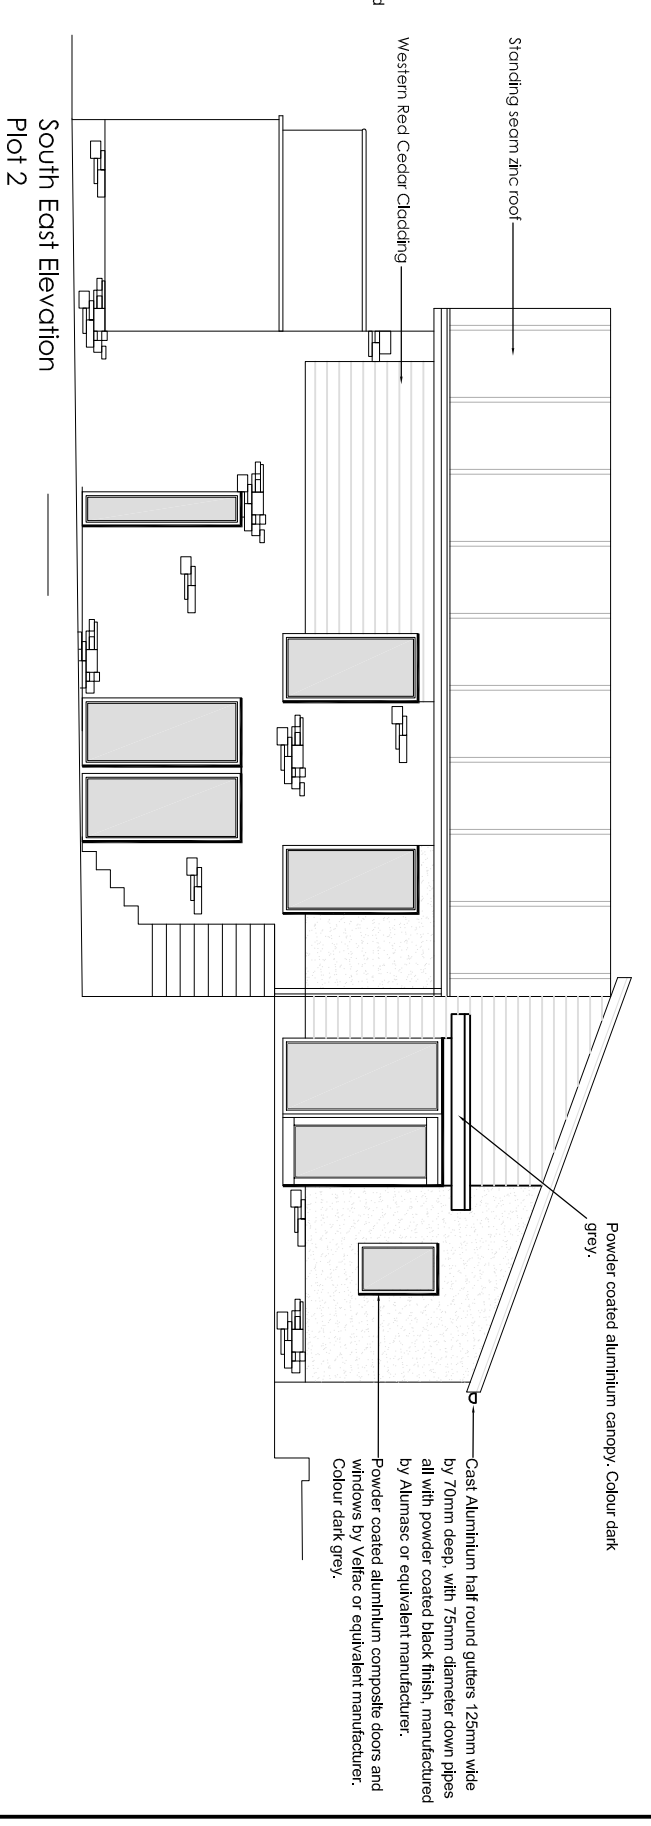
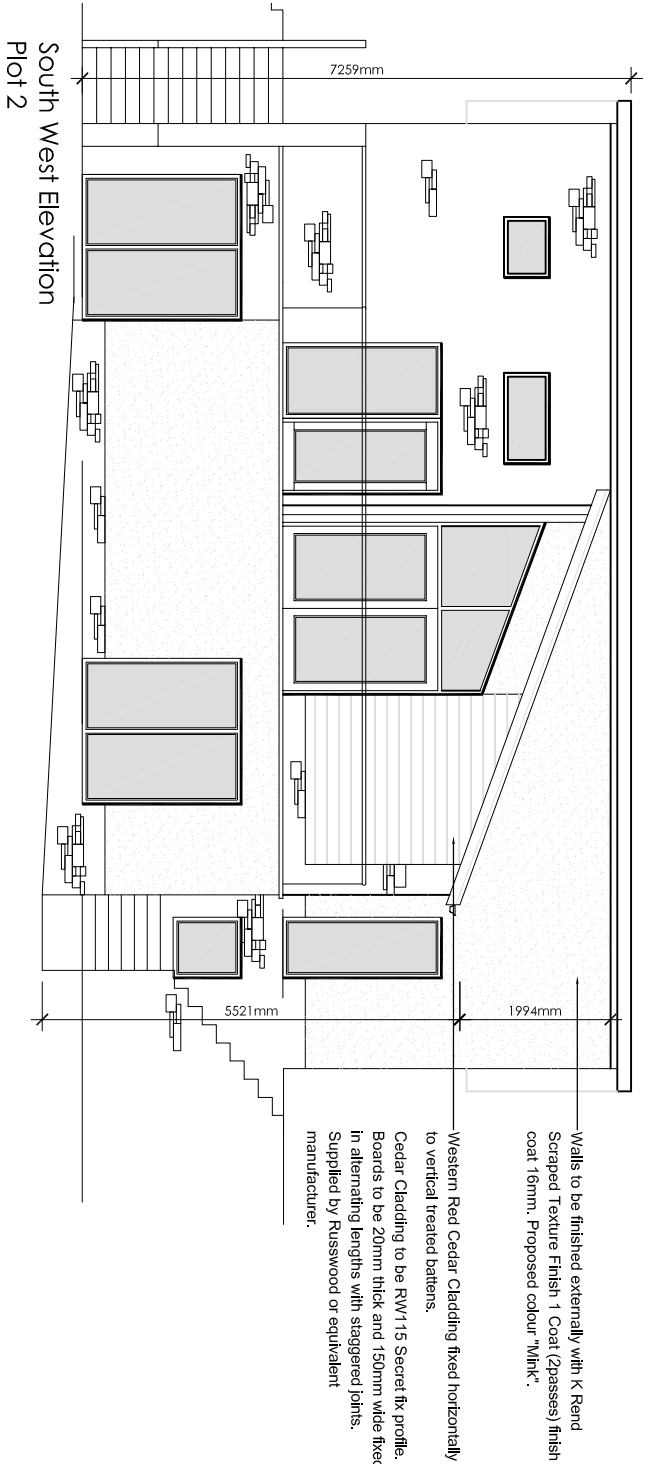


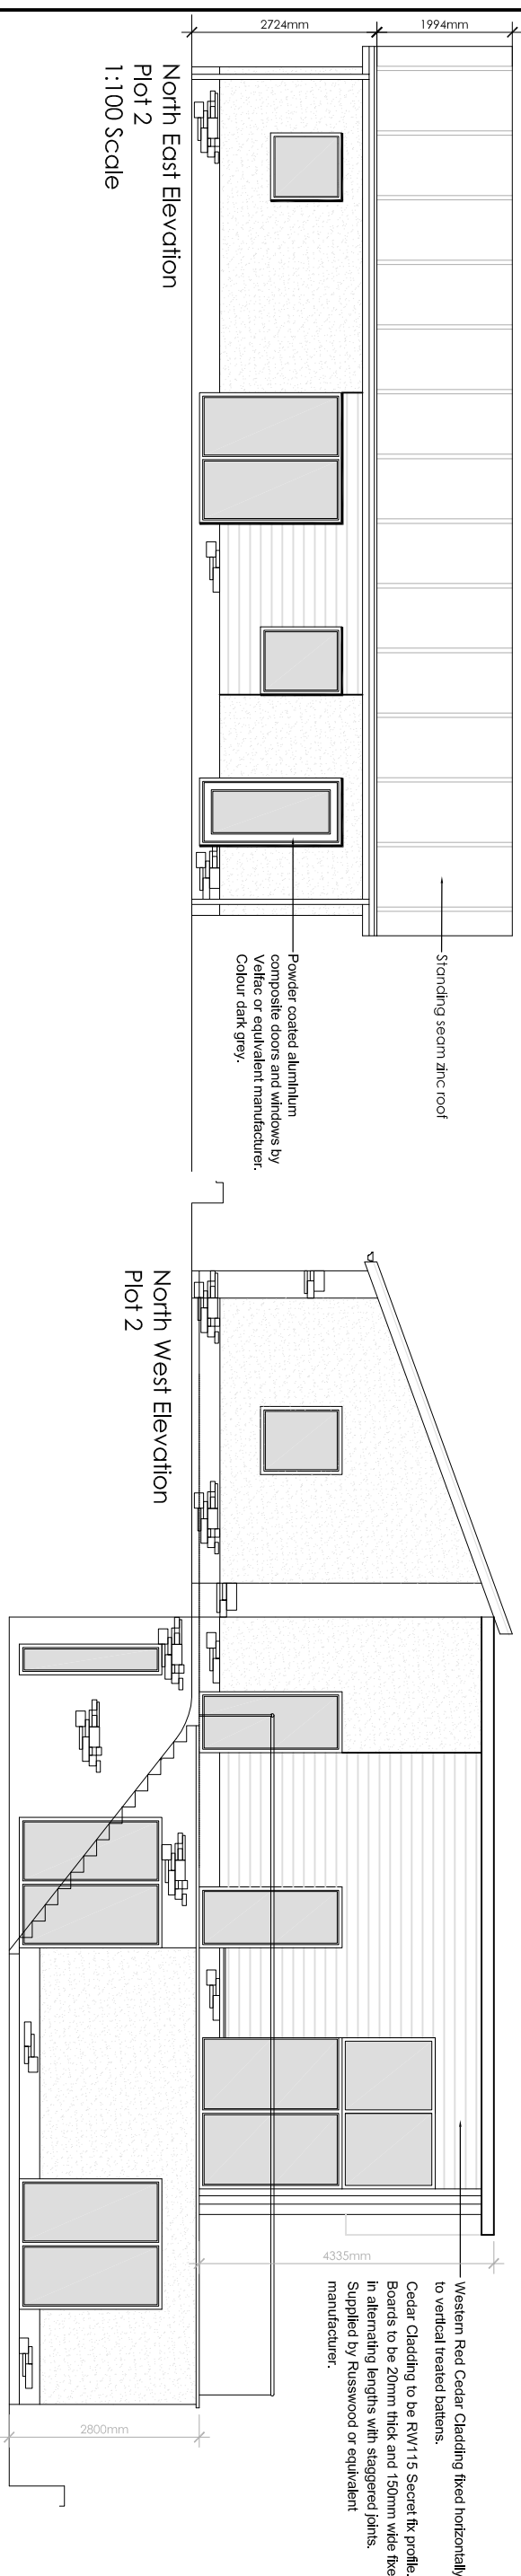

Lower Ground Floor Plan
Plot 2
1:50 Scale

Upper Ground Floor Plan
Plot 2
1:50 Scale

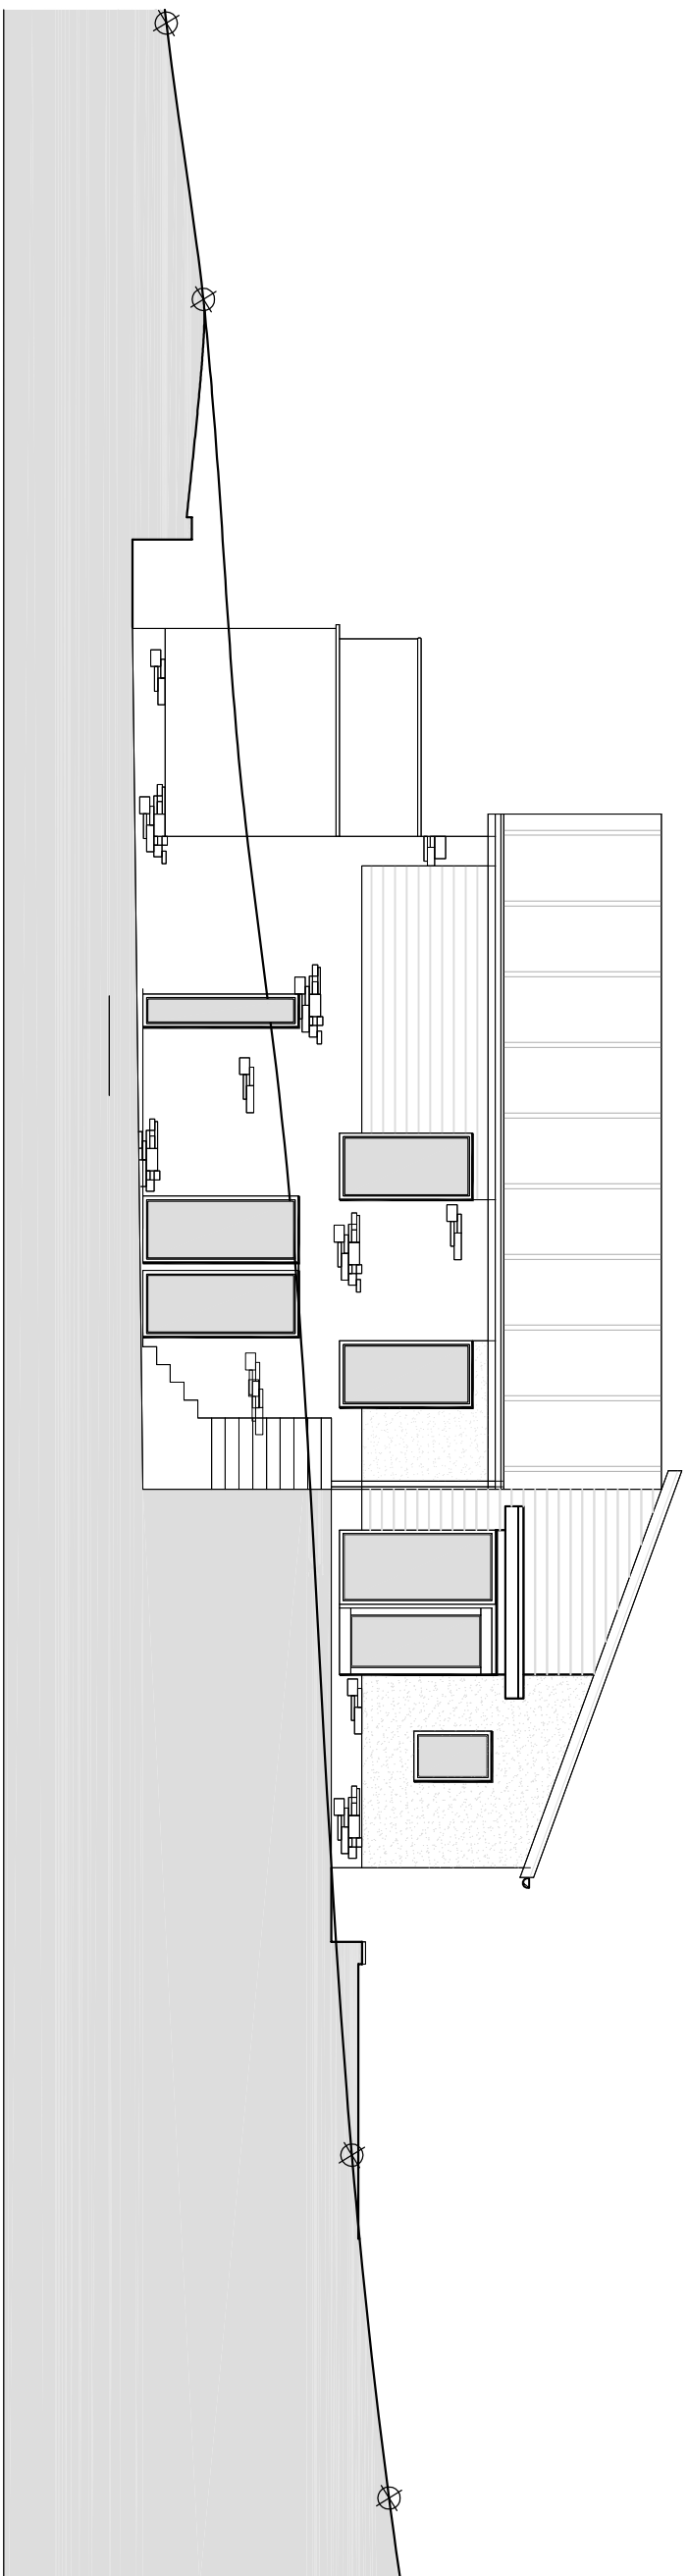

PLOT 2

Site Section B-B Through Plot 2
1:100 Scale