
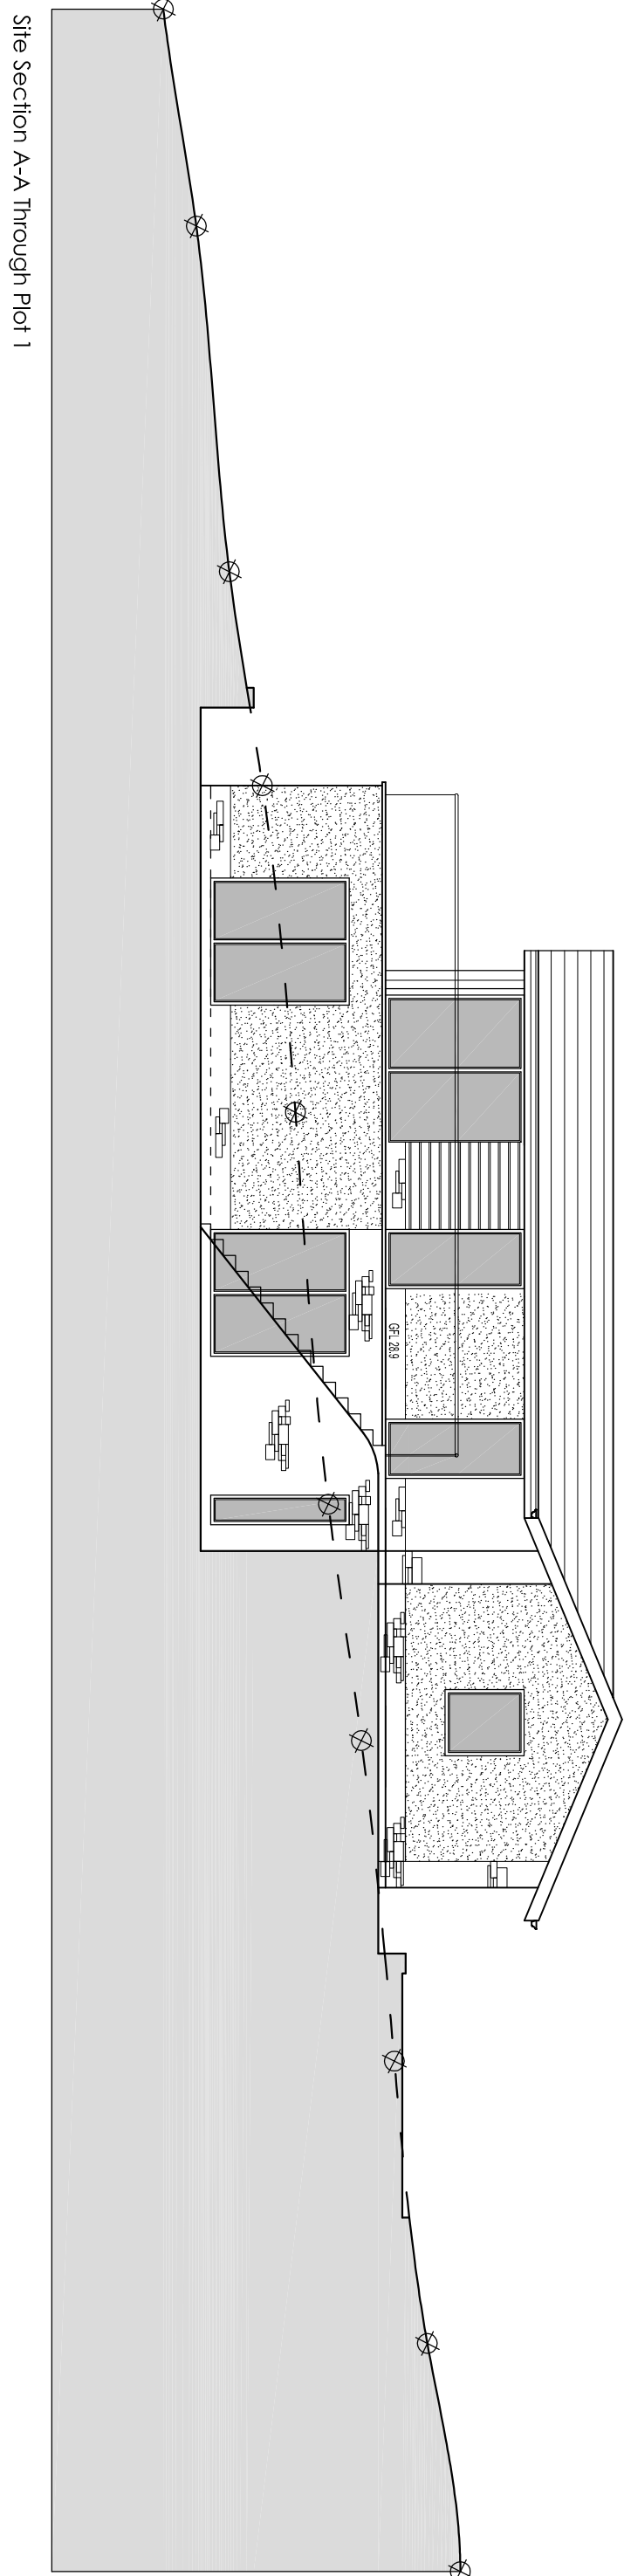
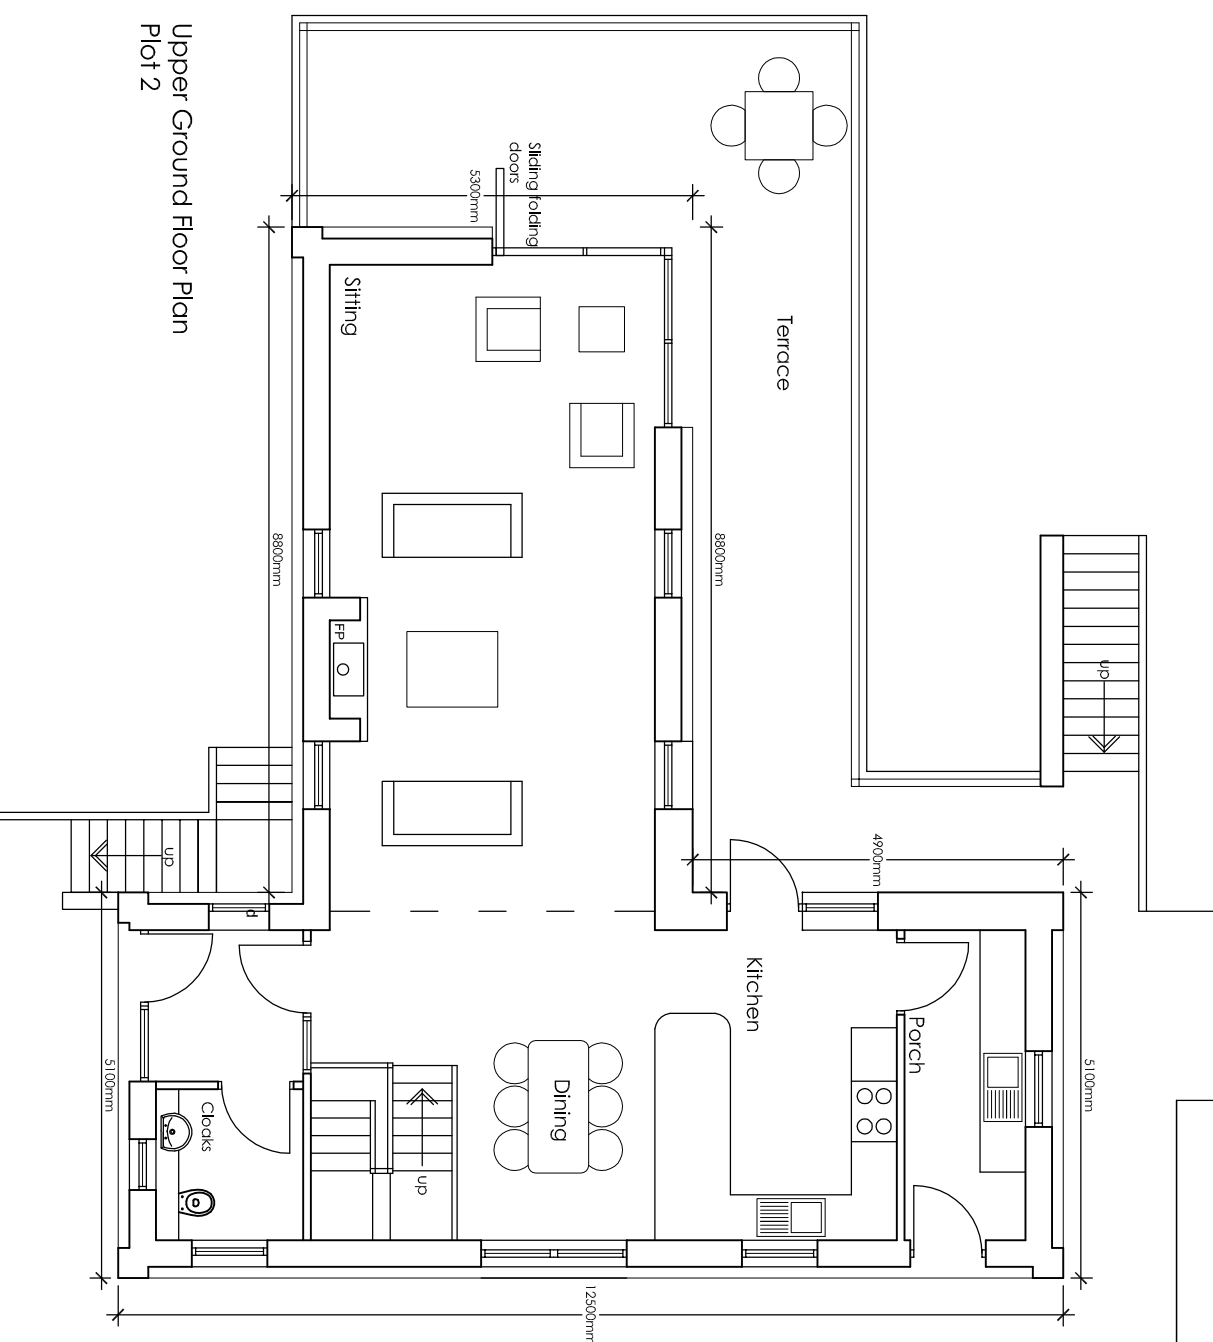
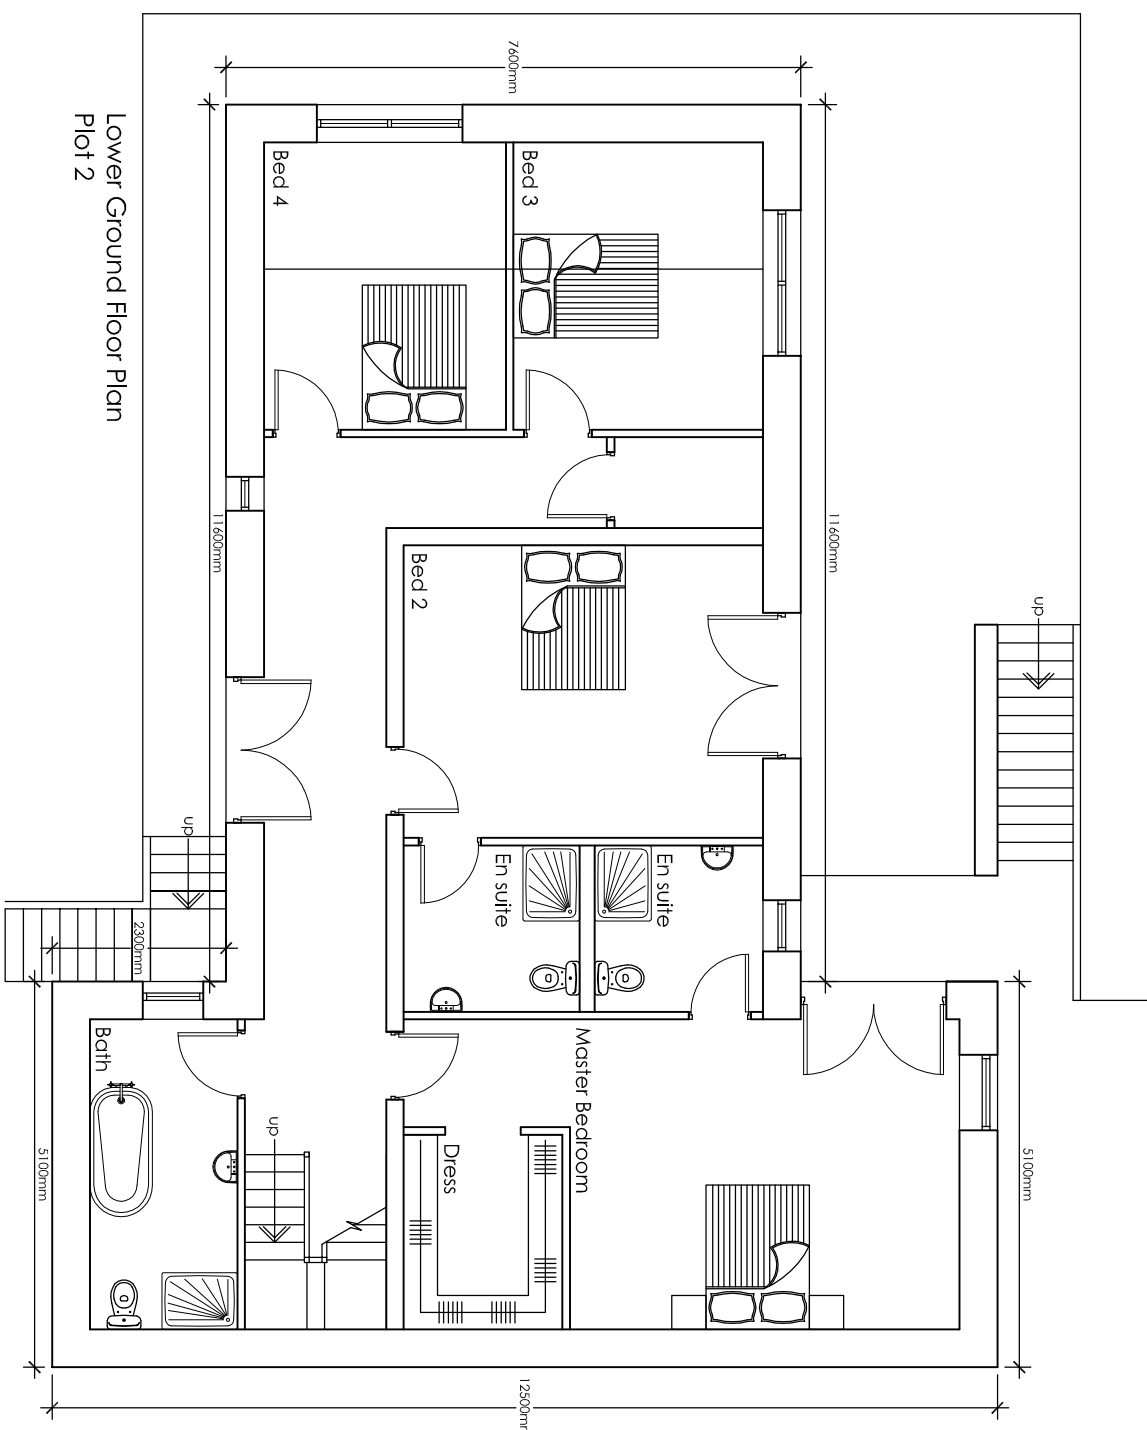
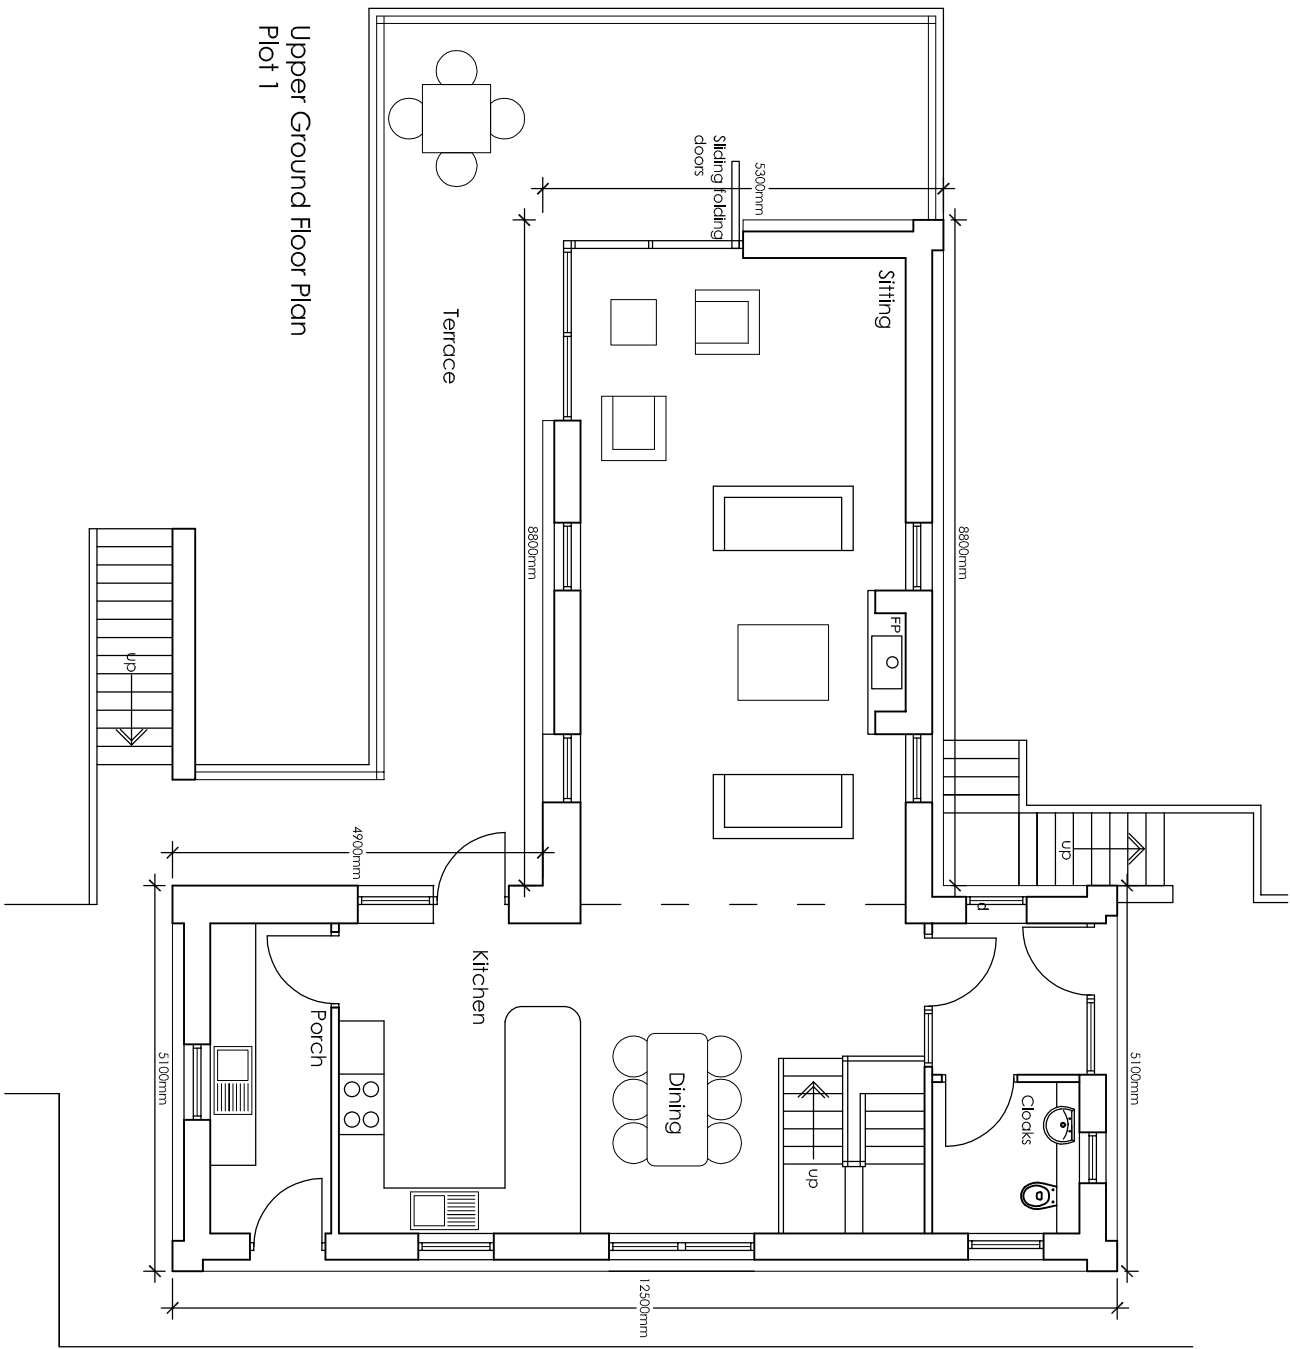
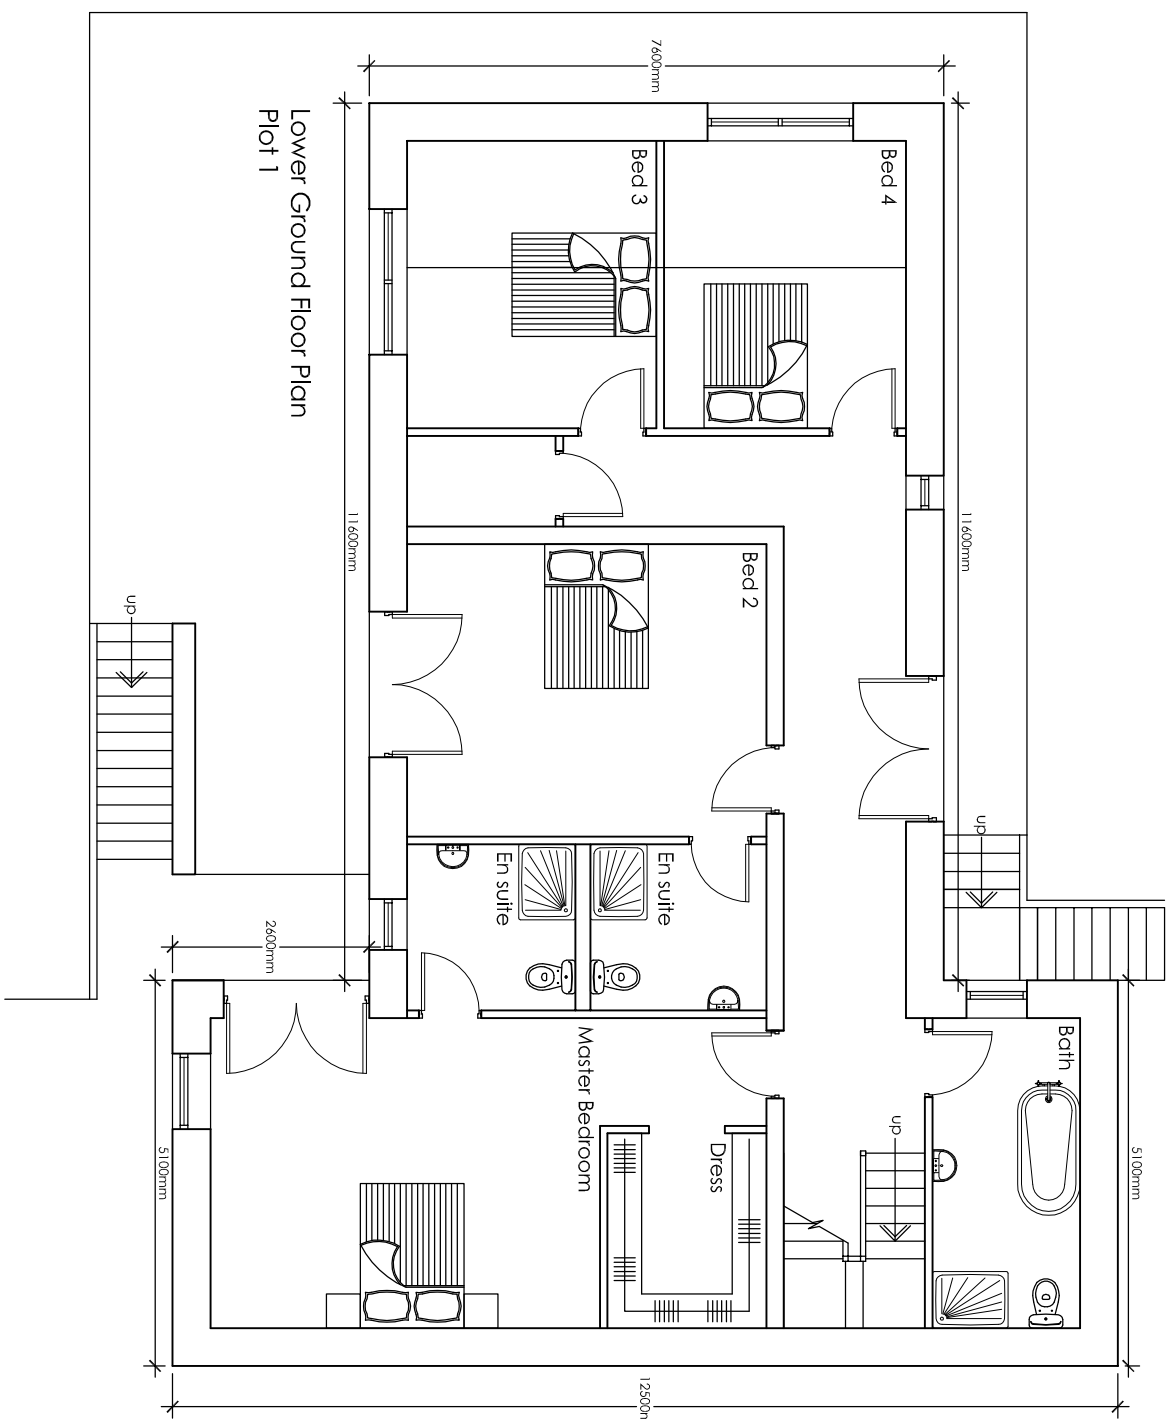
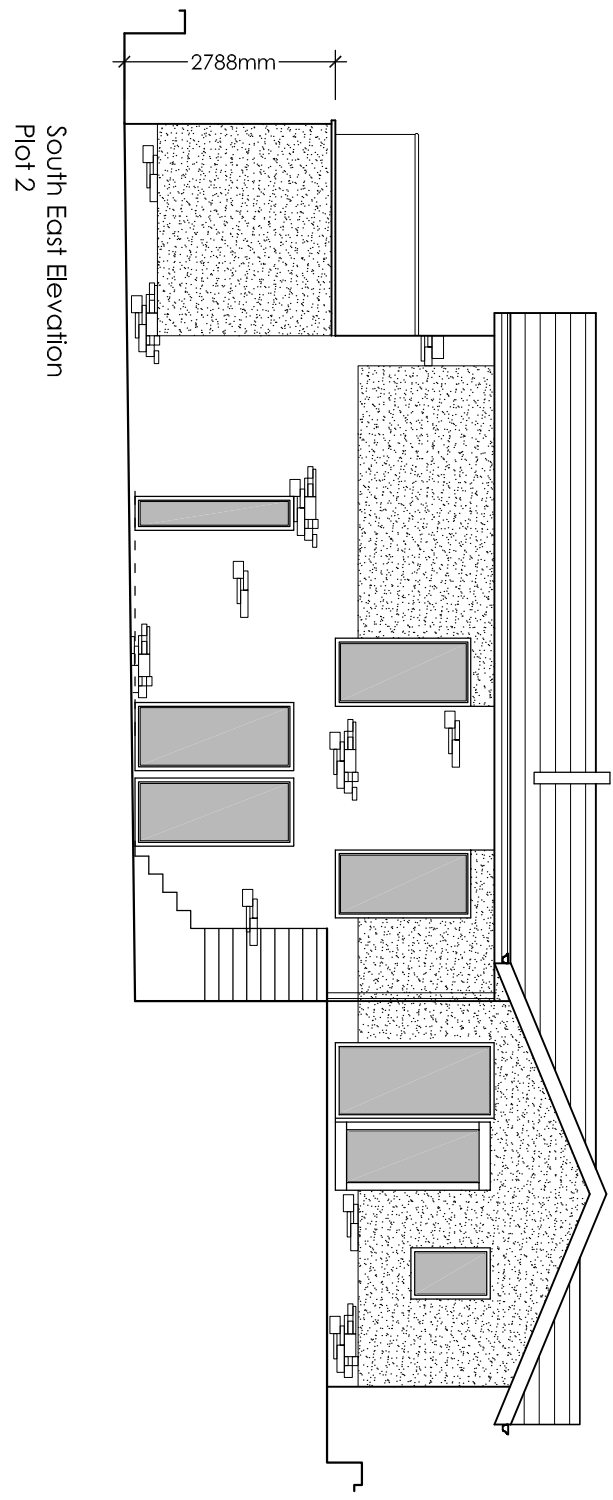
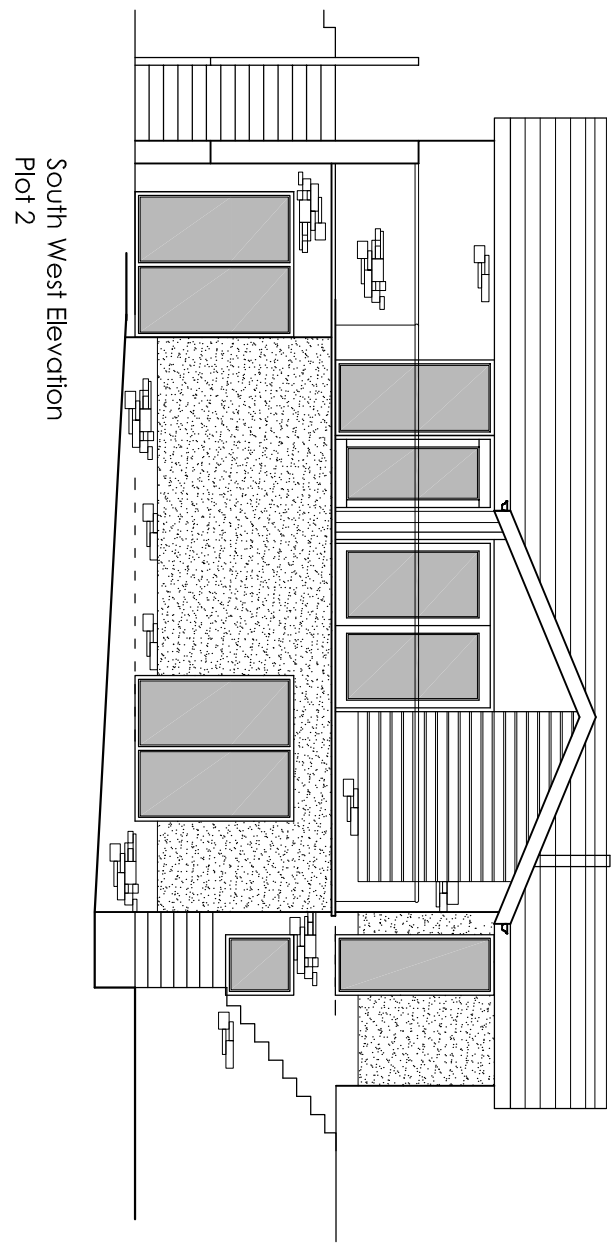
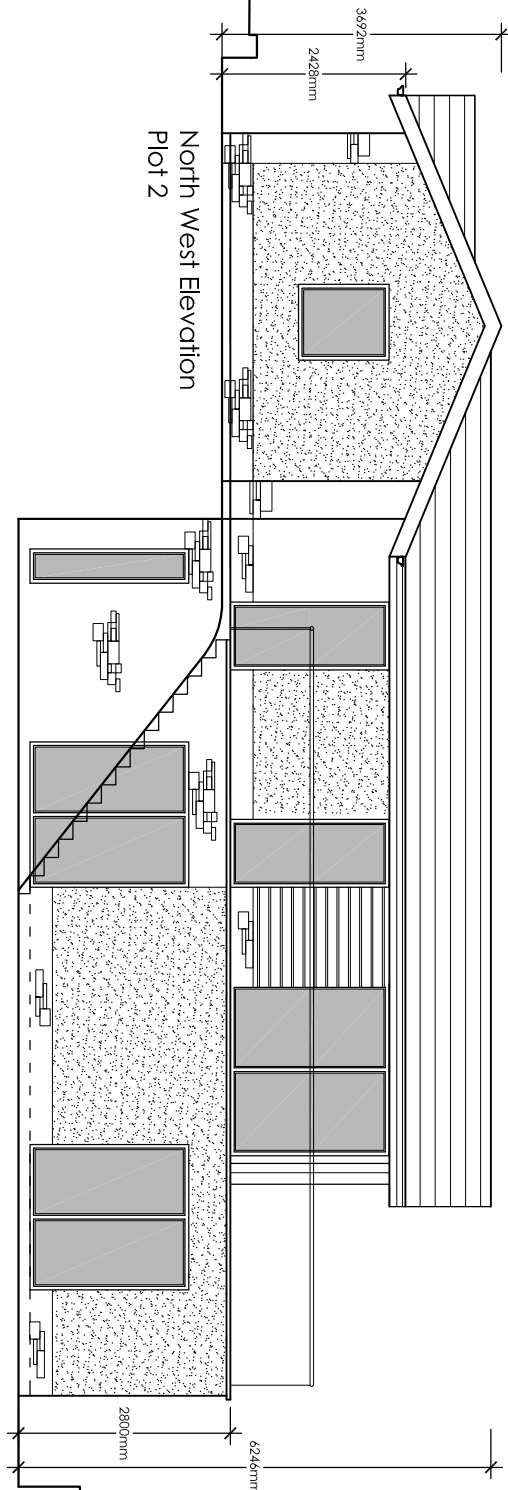
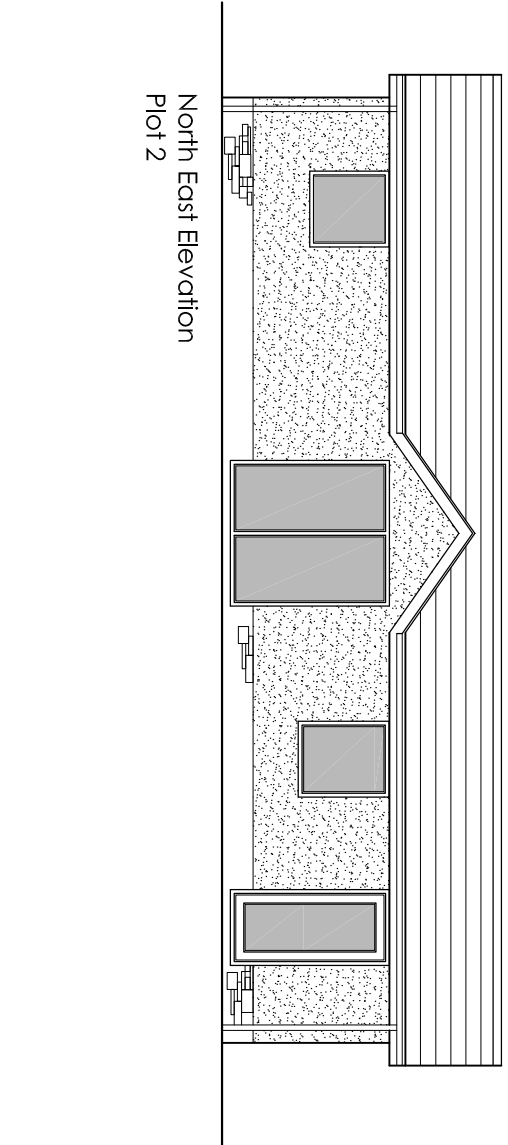
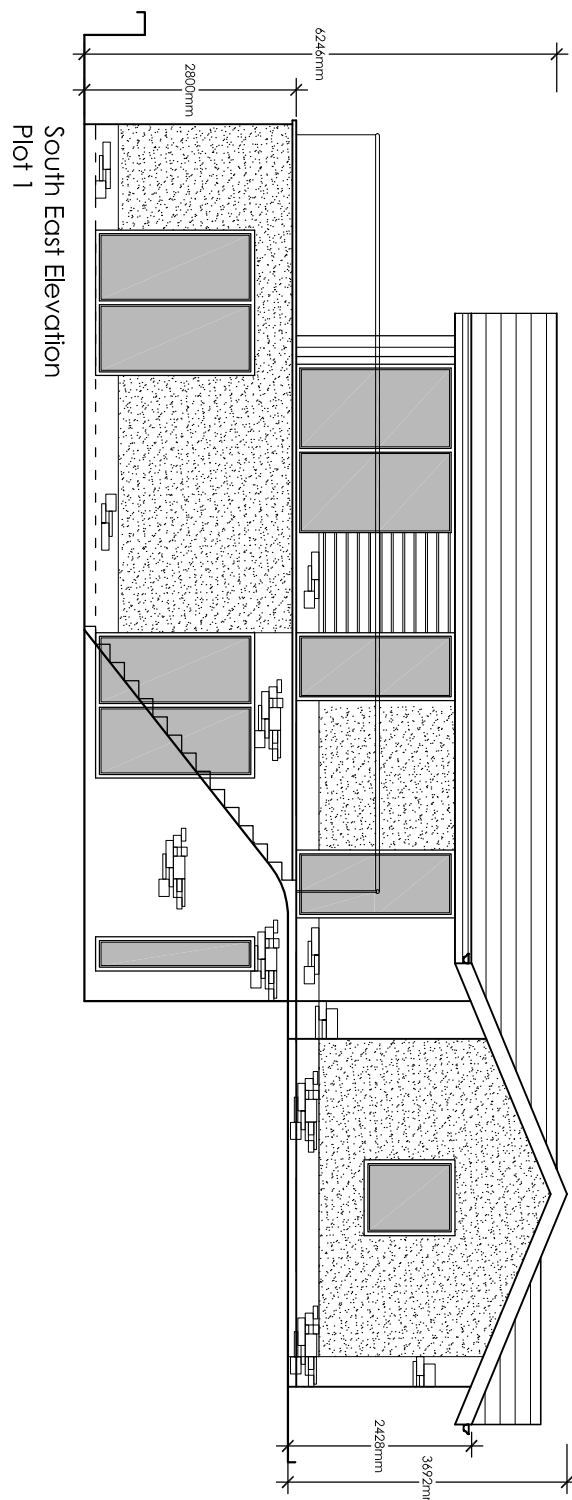
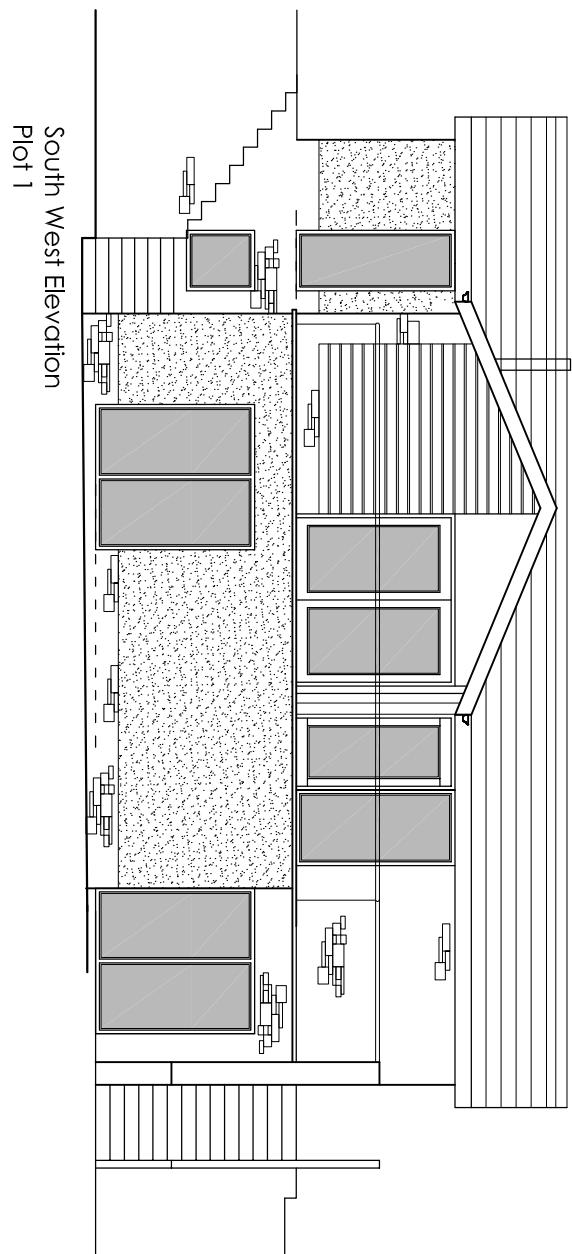
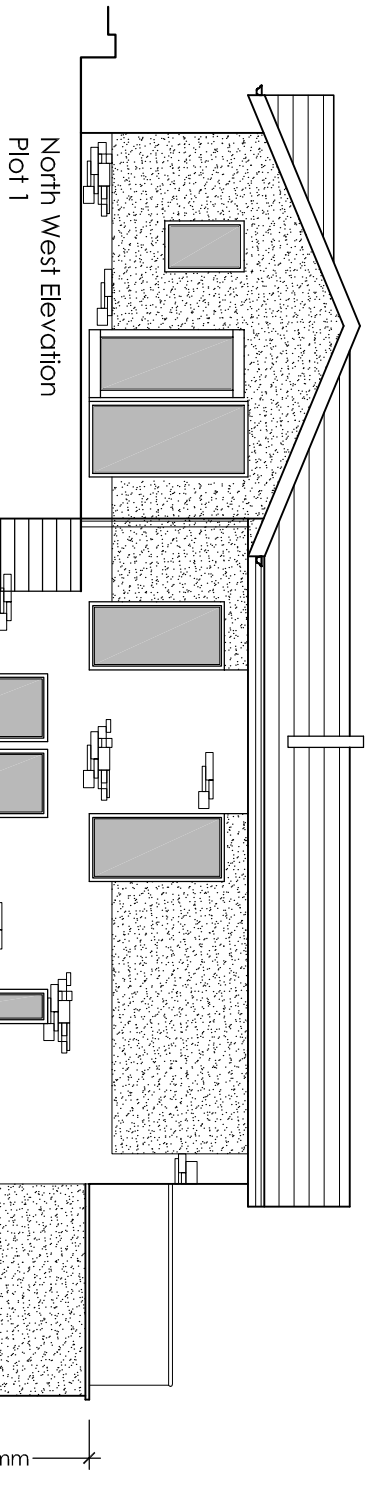


Client
Mr and Mrs Harrison
Job Title
Proposed New Dwellings at
8 Hammond Drive
Read

Drawing Title
Proposed Plans and Elevations
Scale
1:100 @ A1
Date
Feb 2012
Drawn
A Harrison

SUNDERLAND PEACOCK ARCHITECTS
SUNDERLAND PEACOCK & ASSOCIATES LTD.
LIVERPOOL, L69 7JG
Tel: 0151 425 4000
www.sunderlandpeacock.com

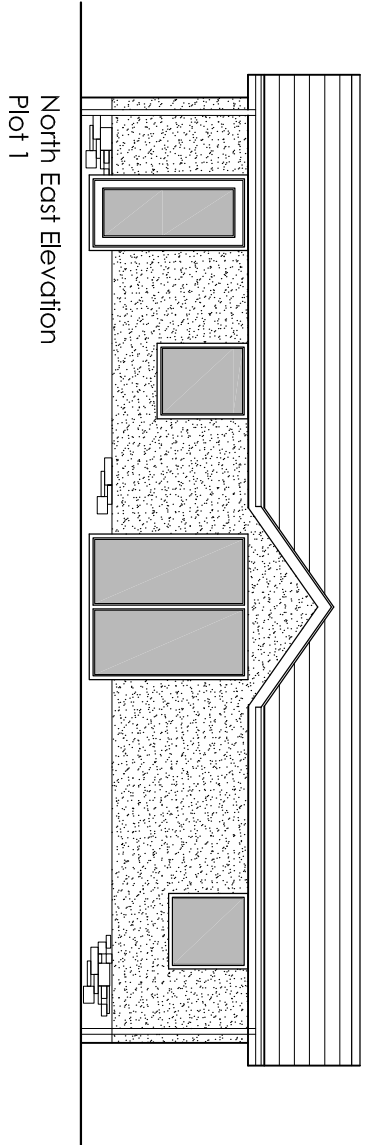

4285 -02