





Zinc
Standing seam zinc roof

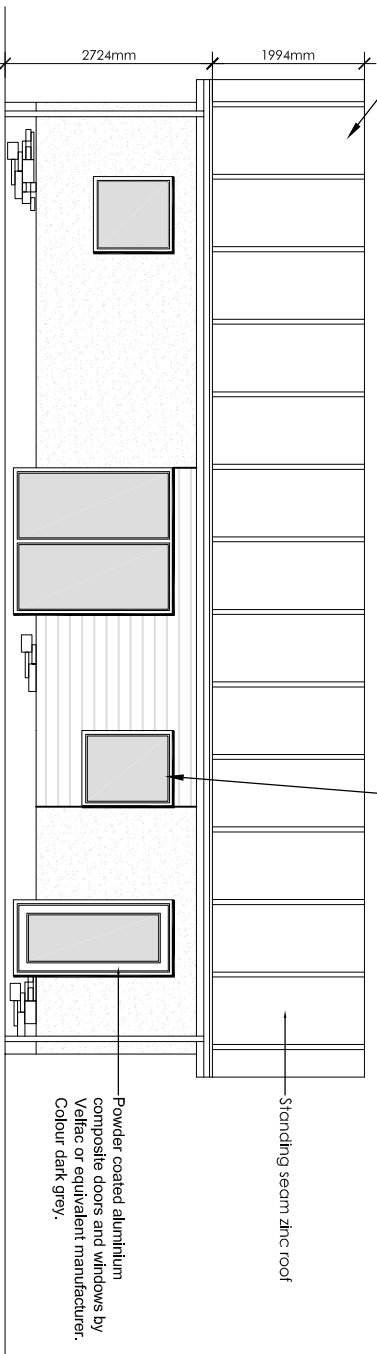


Windows and Doors
Powder coated aluminium composite doors and windows by Velfac or equivalent manufacturer. Colour dark grey.

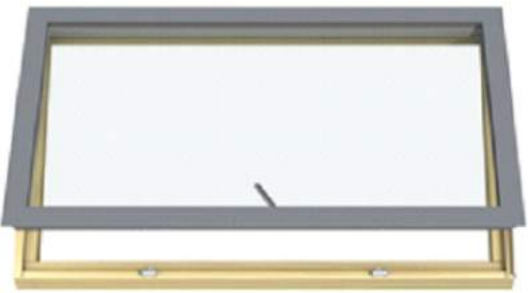

North East Elevation
Plot 2




Rainwater Pipes and Gutter
Cast Aluminium half round gutters 125mm wide by 70mm deep, with 75mm diameter down pipes all with powder coated black finish, manufactured by Alumasc or equivalent manufacturer.

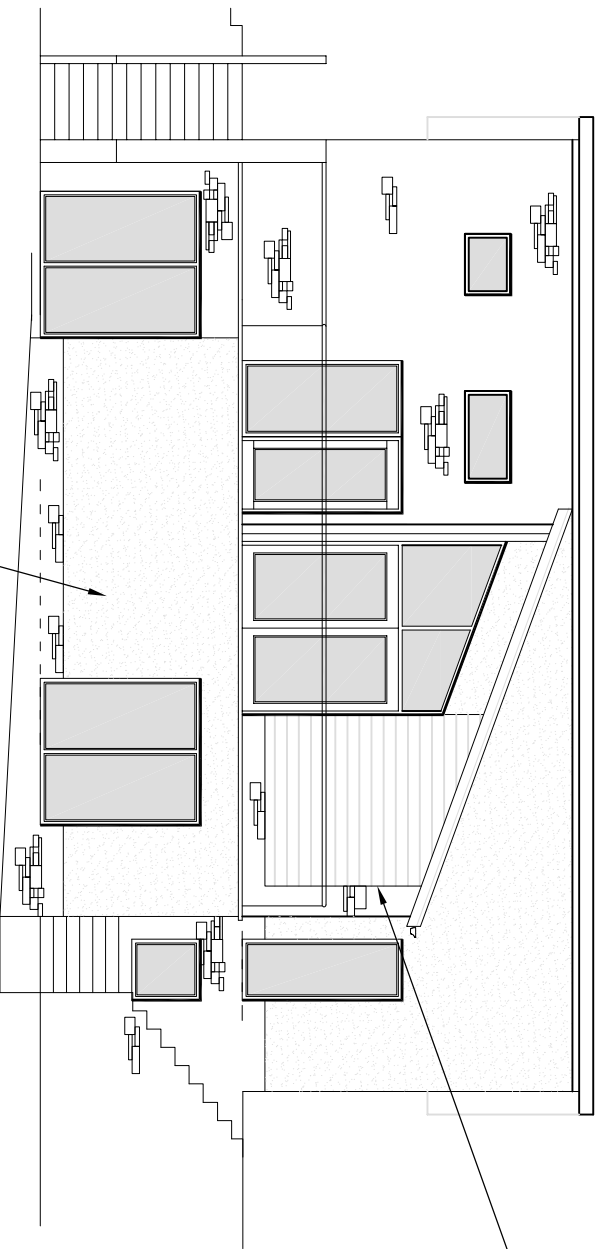

South West Elevation
Plot 2



Cedar Cladding:
Western Red Cedar Cladding above fixed horizontally to vertical treated battens. Cedar Cladding to be RW115 Secret fix profile. Boards to be 20mm thick and 150mm wide fixed in alternating lengths with staggered joints. Supplied by Russwood or equivalent manufacturer.

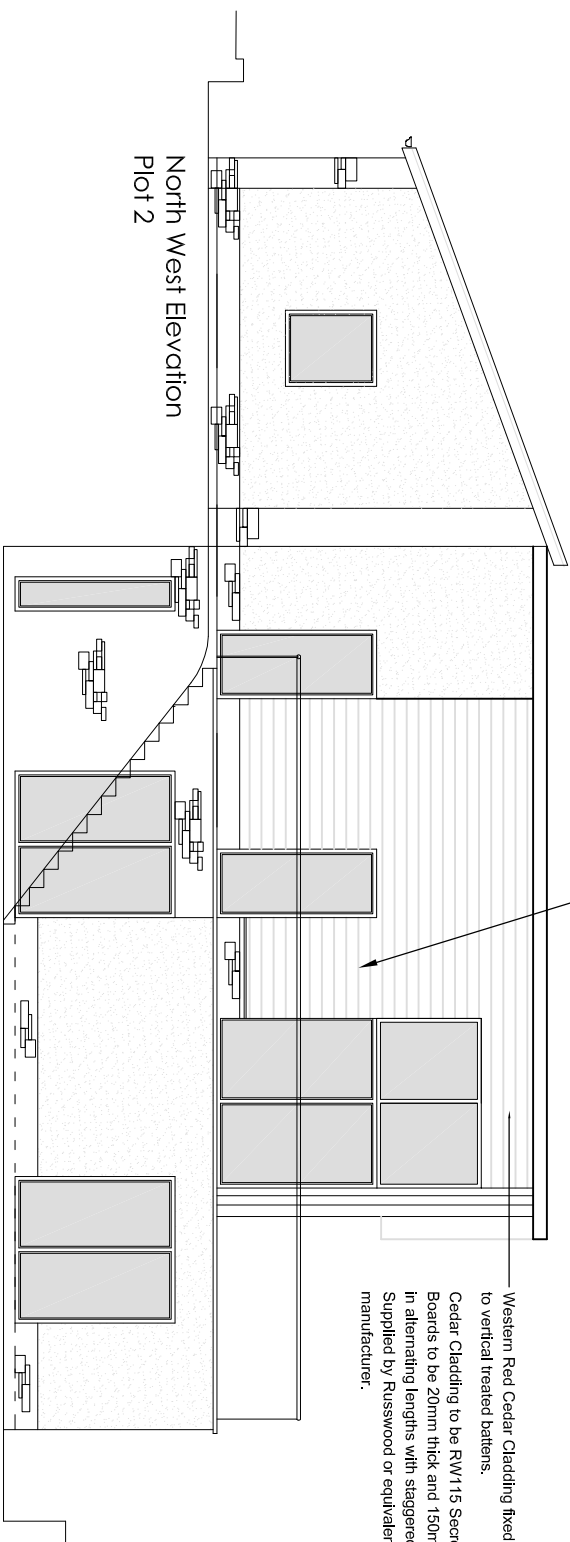


North West Elevation
Plot 2



Example of proposed similar arrangement of Materials 1




Example of proposed similar arrangement of Materials 2

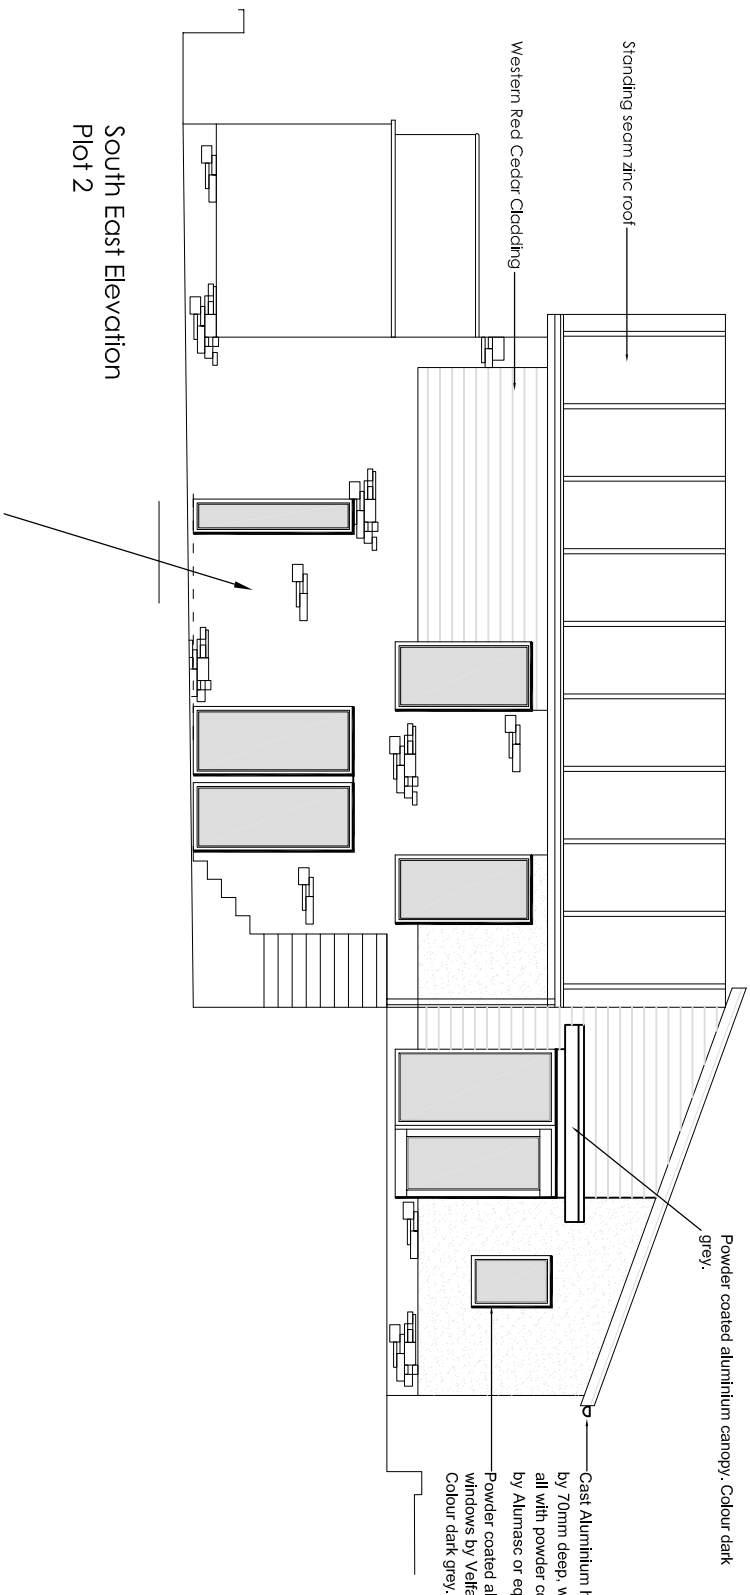

South East Elevation
Plot 2



Natural Stone
Natural coursed reclaimed random stone.

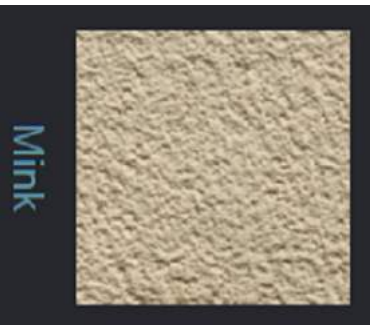

K-Rend
Walls to be finished externally with K Rend Scraped Texture Finish 1 Coat (2passes) finish coat 10mm. Proposed colour 'Mink'.

Rev. A. Revised to mono pitch roofs, 26.01.2017
Client
Mr and Mrs Harrison

200 Tba
Proposed New Dwellings at
8 Hammond Drive
Read

Proposed Materials

1:1:100 @ A2 April 2016 Craig Harrison

SUNDERLAND PEACOCK ARCHITECTS
SUNDERLAND PEACOCK & ASSOCIATES LTD
TRADEABLE PARK ROAD CLYBEBOROUGH
10/200 427175 01200 42726
www.sunderlandpeacock.com

4285-10 A