


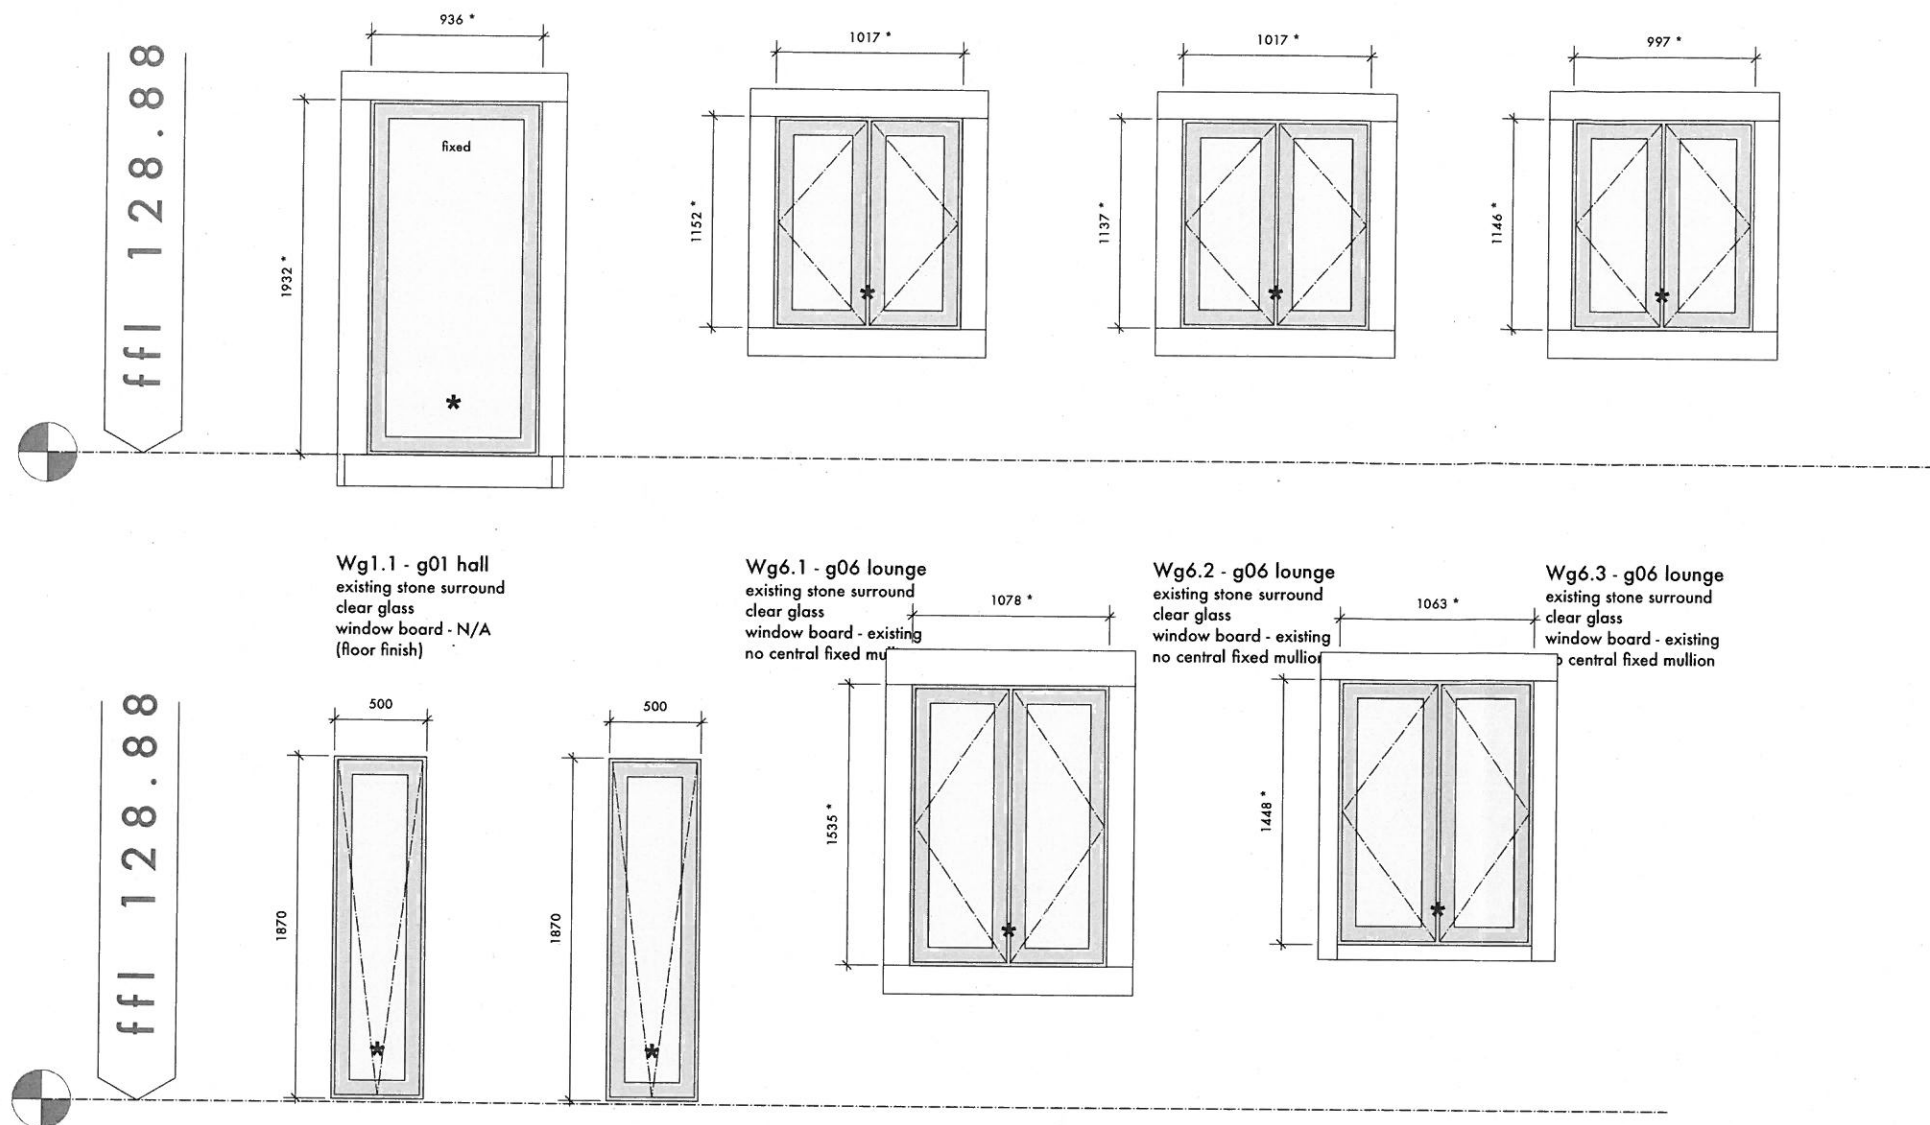

NOTE

- exterior views
- dimensions (labeled *) to existing openings to be considered indicative (exact dimensions to be confirmed on site by contractor)

WINDOWS
external doors and windows to be powder coated aluminum

unless otherwise stated all windows to be fitted with :-

- double glazed units to achieve min. U value of 1.4 W/m²deg.C
- trickle vents to give min. 40cm² clear ventilation space.
- external colour (RAL) - colour to be agreed
- internal colour - colour to be agreed
- obscure glass finish to be approved.
- safety glass to be fitted to all units marked *

NOTE
All windows with cills below 1m to be fitted with opening limiters for safety.

SAFETY GLASS
safety glass to BS6206 class B or C to be fitted in any doors and side screens with glazed areas less than 1500mm above floor level, and in walls / windows where glazing is less than +800mm above floor level.


WINDOW BOARDS
30mm timber (MDF), bull nose profile.
paint finish as described to drg.no.1538 T60

SEALANT TO WINDOWS/DOORS
junction of window/door frames to stonework to be sealed using 'arbozil XL1099' non-staining sealant, to be manufactured and installed in strict accordance with the recommendations of :-
Adshead Ratcliffe and co ltd
tel. 01773 826661
colour to match stonework (buff)

STONE
ashlar stone heads and cills to match existing, sample to be provided for comment/approval prior to ordering.

throating to underside of all head and cill stones.
10mm joints, pointed in 1:3 mix.

see drawing T32 for stone heads, cills and jamb details to all new windows.

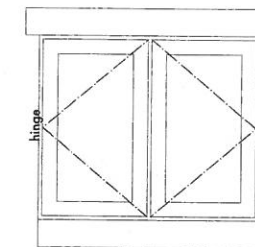

KEY
unless otherwise stated,
dashed arrow indicates
the position of window
hinge.

A Issued for discharge of planning; application for approval of details reserved by condition Feb 2017

stanton andrews
architects

44 york street
clitheroe
BB7 2DL

t 01200 444490
e mail@stantonandrews.co.uk
w stantonandrews.co.uk

Moor Nook Farm
Dutton

Window Schedule 2/2

drg. no. 1538 / T301 rev. A

drawn by ae date Feb 17 scale 1:20 @ A1