


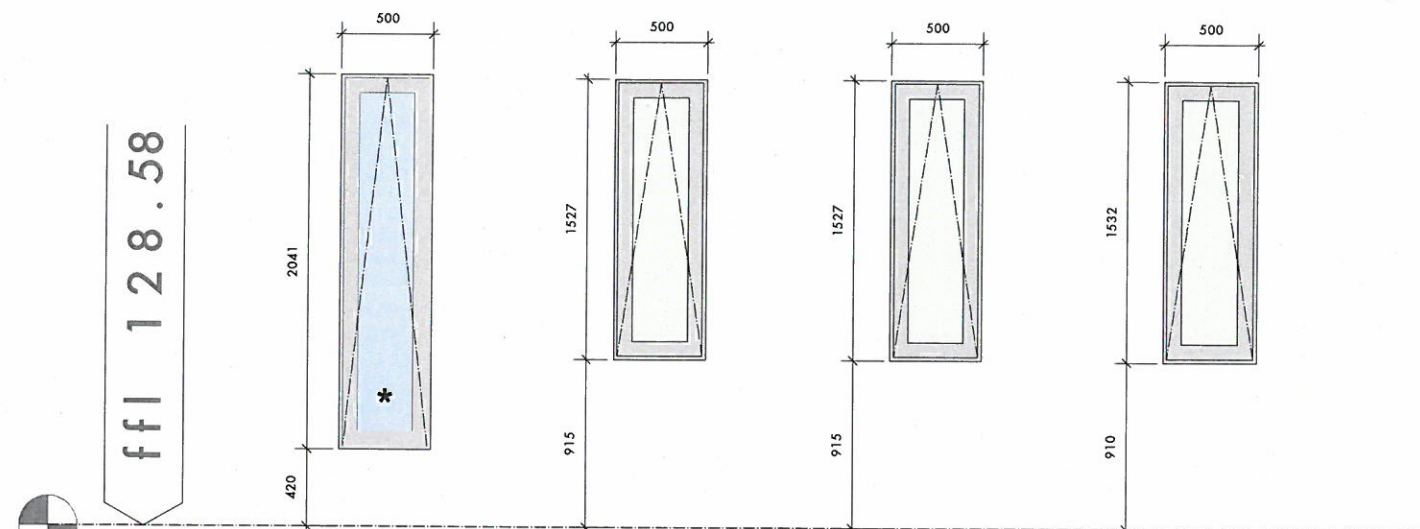


Wg2.1 - g02 wc
obscure glass
window board - 15mm tile

Wg3.1 - g03 utility / bootroom
clear glass
window board - 30mm MDF
for gloss paint finish

Wg4.1 - g04 study
clear glass
window board - 30mm MDF
for gloss paint finish

Wg4.2 - g04 study
clear glass
window board - 30mm MDF
for gloss paint finish

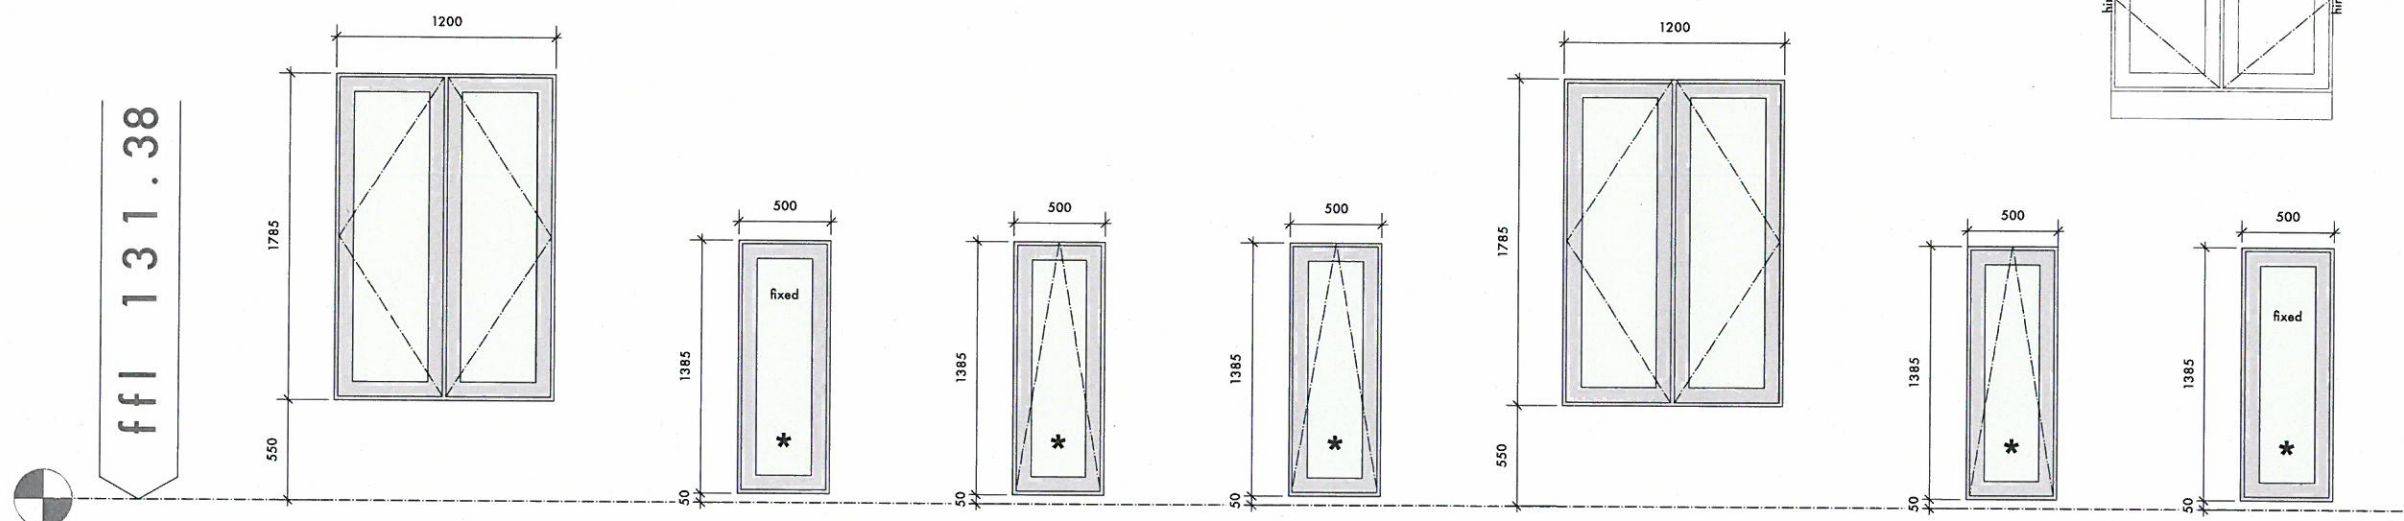

Wf2.1 - f02 bedroom 4
clear glass
window board - 30mm MDF for
gloss paint finish
no central fixed mullion

Wf2.2 - f02 bedroom 4
clear glass
window board - 30mm MDF
for gloss paint finish


Wf3.1 - f03 bedroom 5
clear glass
window board - 30mm MDF
for gloss paint finish

Wf3.2 - f03 bedroom 5
clear glass
window board - 30mm MDF
for gloss paint finish

Wf4.1 - f04 bedroom 3
ashlar stone head and cill
clear glass
window board - 30mm MDF for
gloss paint finish
no central fixed mullion

Wf4.2 - f04 bedroom 3
clear glass
window board - 30mm MDF
for gloss paint finish

Wf6.1 - f06 store
clear glass
window board - 30mm MDF
for gloss paint finish

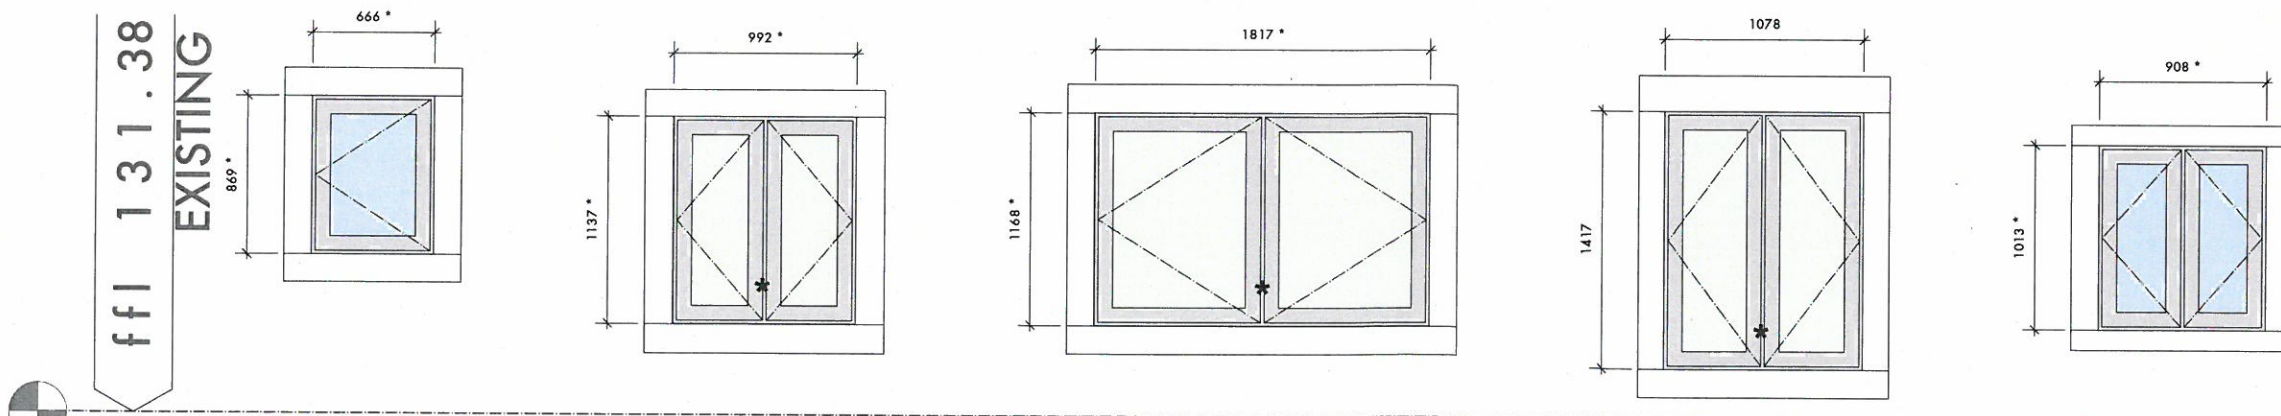

Wf7.1 - f07 master ensuite
existing stone surround
obscure glass
window board - 15mm tile

Wf8.1 - f08 master bedroom
existing stone surround
clear glass
window board - existing
no central fixed mullion

Wf8.2 - f08 master bedroom
existing stone surround
clear glass
window board - existing
no central fixed mullion

Wf10.1 - f10 bedroom 2
existing stone surround
clear glass
window board - existing
no central fixed mullion

Wf11.1 - f11 bathroom
existing stone surround to be relocated
obscure glass
window board - 15mm tile
no central fixed mullion

NOTE
- exterior views
- dimensions (labeled *) to existing openings to be considered indicative
(exact dimensions to be confirmed on site by contractor)

WINDOWS
external doors and windows to be powder coated aluminum

unless otherwise stated all windows to be fitted with :-
- double glazed units to achieve min. U value of 1.4 W/m2deg.C
- trickle vents to give min. 40cm2 clear ventilation space.
- external colour (RAL) - colour to be agreed
- internal colour - colour to be agreed
- obscure glass finish to be approved.
- safety glass to be fitted to all units marked *

NOTE
All windows with cills below 1m to be fitted with opening limiters for safety.

SAFETY GLASS
safety glass to BS6206 class B or C to be fitted in any doors and side screens with glazed areas less than 1500mm above floor level, and in walls / windows where glazing is less than +800mm above floor level.


WINDOW BOARDS
30mm timber (MDF), bull nose profile.
paint finish as described to drg.no.1538 T60

SEALANT TO WINDOWS/DOORS
junction of window/door frames to stonework to be sealed using 'arbol XL1099' non-staining sealant, to be manufactured and installed in strict accordance with the recommendations of :-
Adshead Ratcliffe and co Ltd
tel. 01773 826661
colour to match stonework (buff)

STONE
ashlar stone heads and cills to match existing, sample to be provided for comment/approval prior to ordering.

throating to underside of all head and cill stones.
10mm joints, pointed in 1:3 mix.

see drawing T32 for stone heads, cills and jamb details to all new windows.

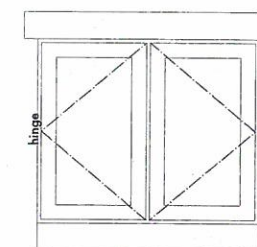

KEY
unless otherwise stated,
dashed arrow indicates
the position of window
hinge.

A Issued for discharge of planning; application for approval of details reserved by condition Feb 2017

stanton andrews
architects

44 york street
clitheroe
BB7 2DL

t 01200 444490
e mail@stantonandrews.co.uk
w stantonandrews.co.uk

Moor Nook Farm
Dutton

Window Schedule 1/2

drg.no. 1538 / T300 rev. A

drawn. ae date. Feb 17 scale. 1:20 @ A1