


Existing Side Elevation

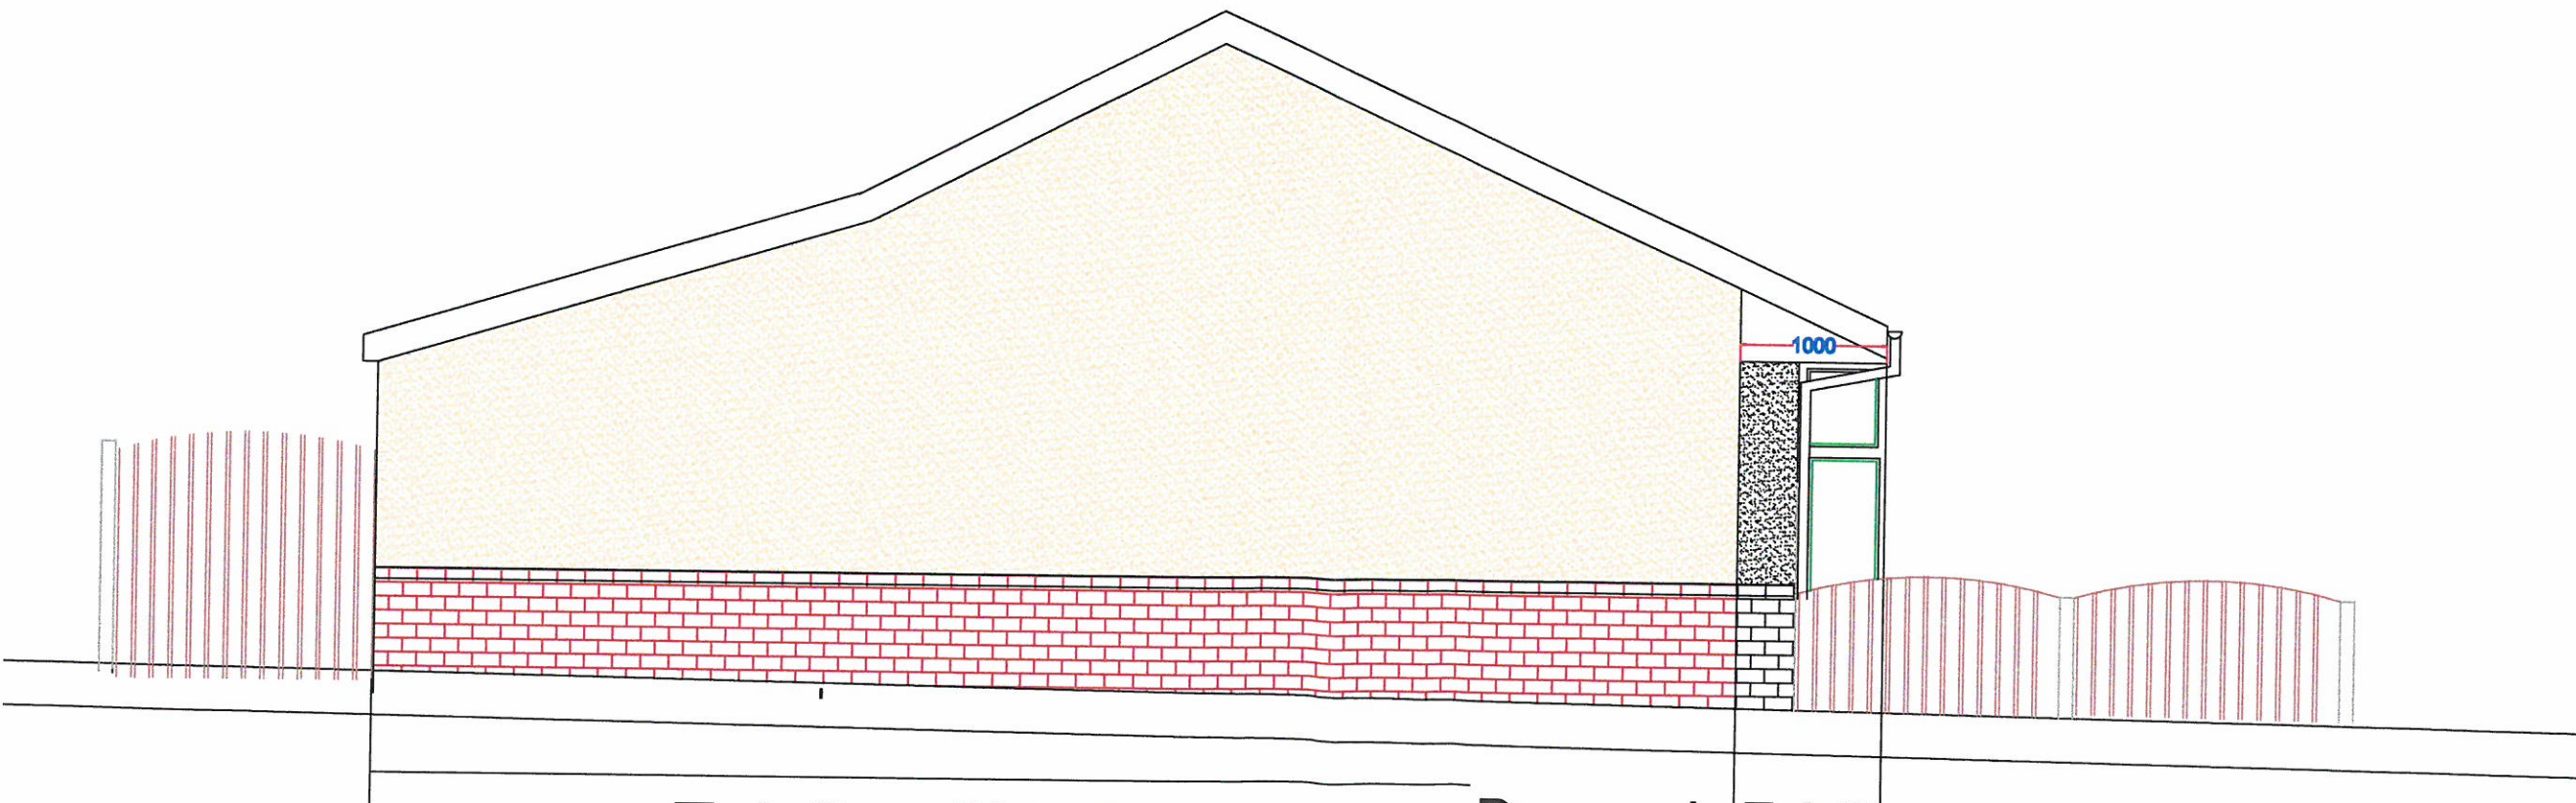

Existing Side Elevation

**Proposed
Extension**

Existing