



320170130P

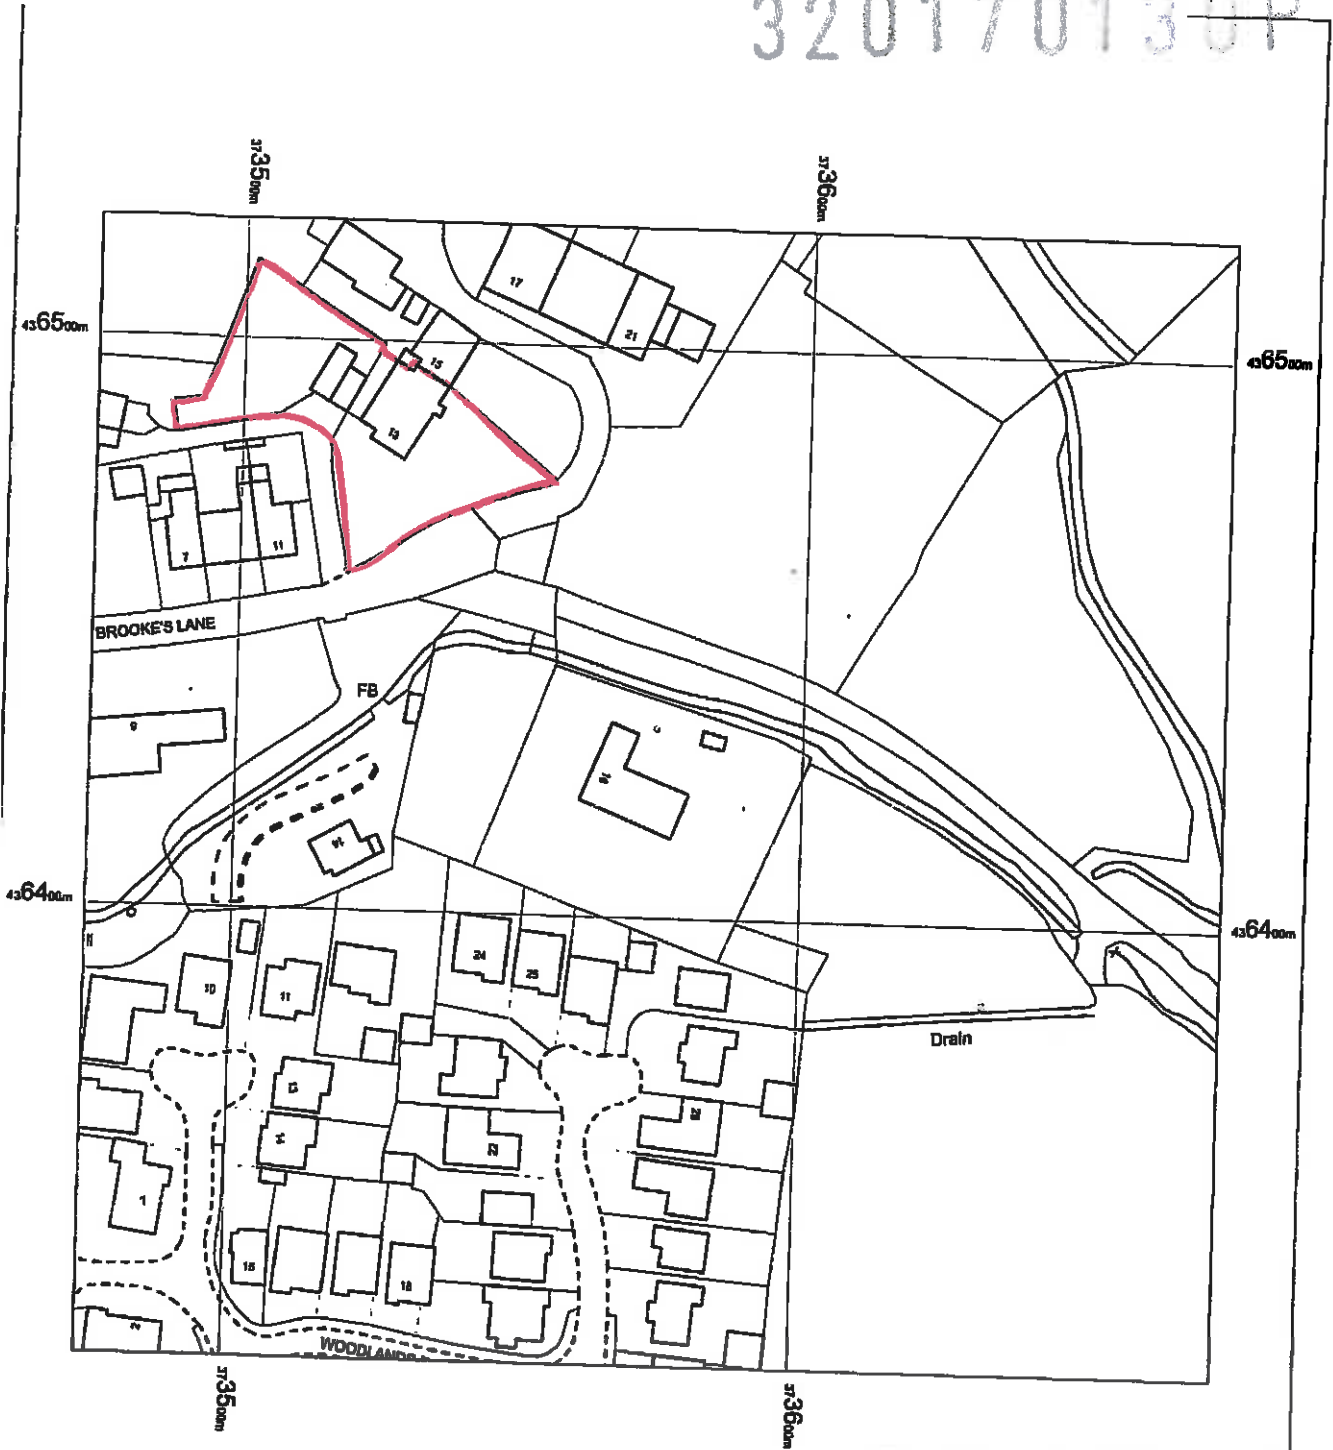

02 MAR 2017
 FC ATTENTION

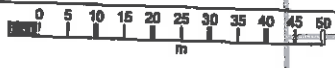

OS MasterMap 1250/2500/10000 scale
 22 December 2015, ID: BLJT-00488552
www.planningapplicationmaps.co.uk
 1:1250 scale print at A4, Centre: 373574 E, 436421 N
 ©Crown Copyright Ordnance Survey. Licence no. 100051661

