


320:70134

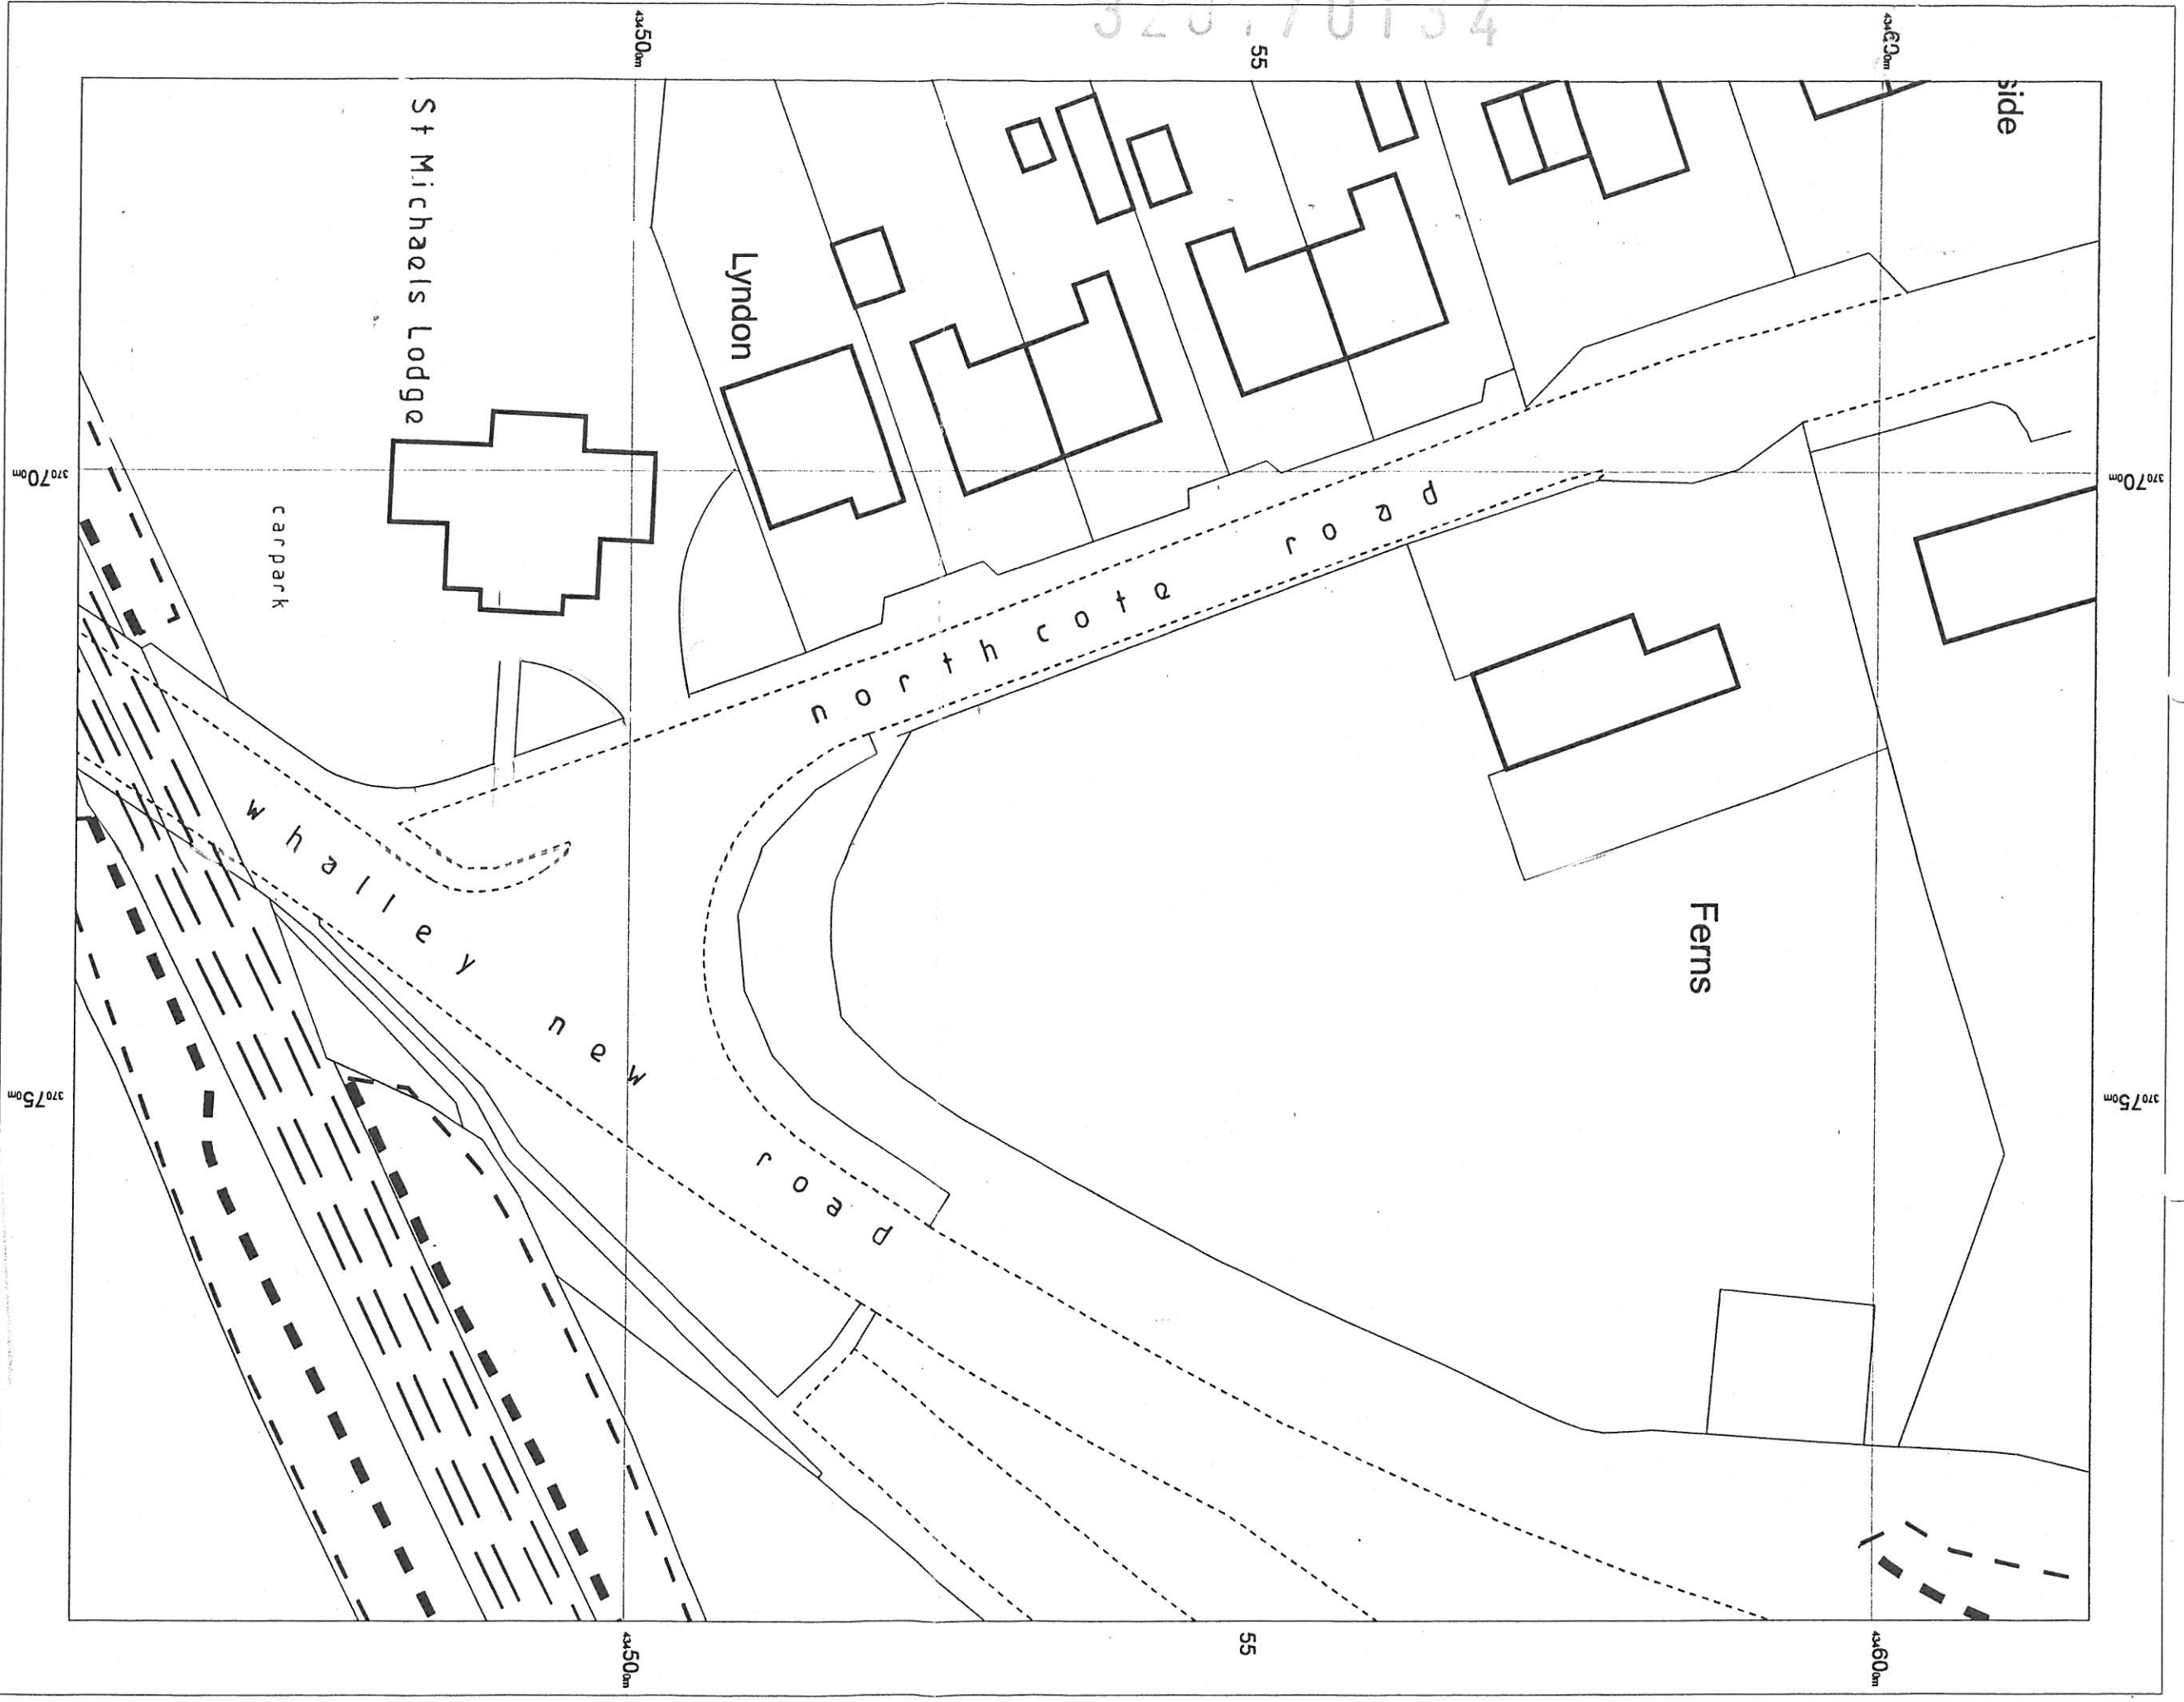


existing
plan
dwg no 003

OS MasterMap 1:250/2500/10000 scale
08 July 2015, ID: BWT-00444876
www.blackwellmapping.co.uk

1:500 scale print at A3, Centre: 370730 E, 434537 N

©Crown Copyright Ordnance Survey. Licence no. 100041040

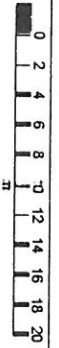

14 FEB 2017



BLACKWELL'S
www.blackwellmapping.co.uk
TEL: 0113 245 2623
maps.lead@blackwell.co.uk