


SOUTH EAST (GABLE) ELEVATION

NEW HANGING SIGN ON "WROUGHT IRON" BRACKET. GREY LETTERS WITH A GREEN BAND & LOGO ON WHITE BACKGROUND SEE 1:5 ARTWORK.

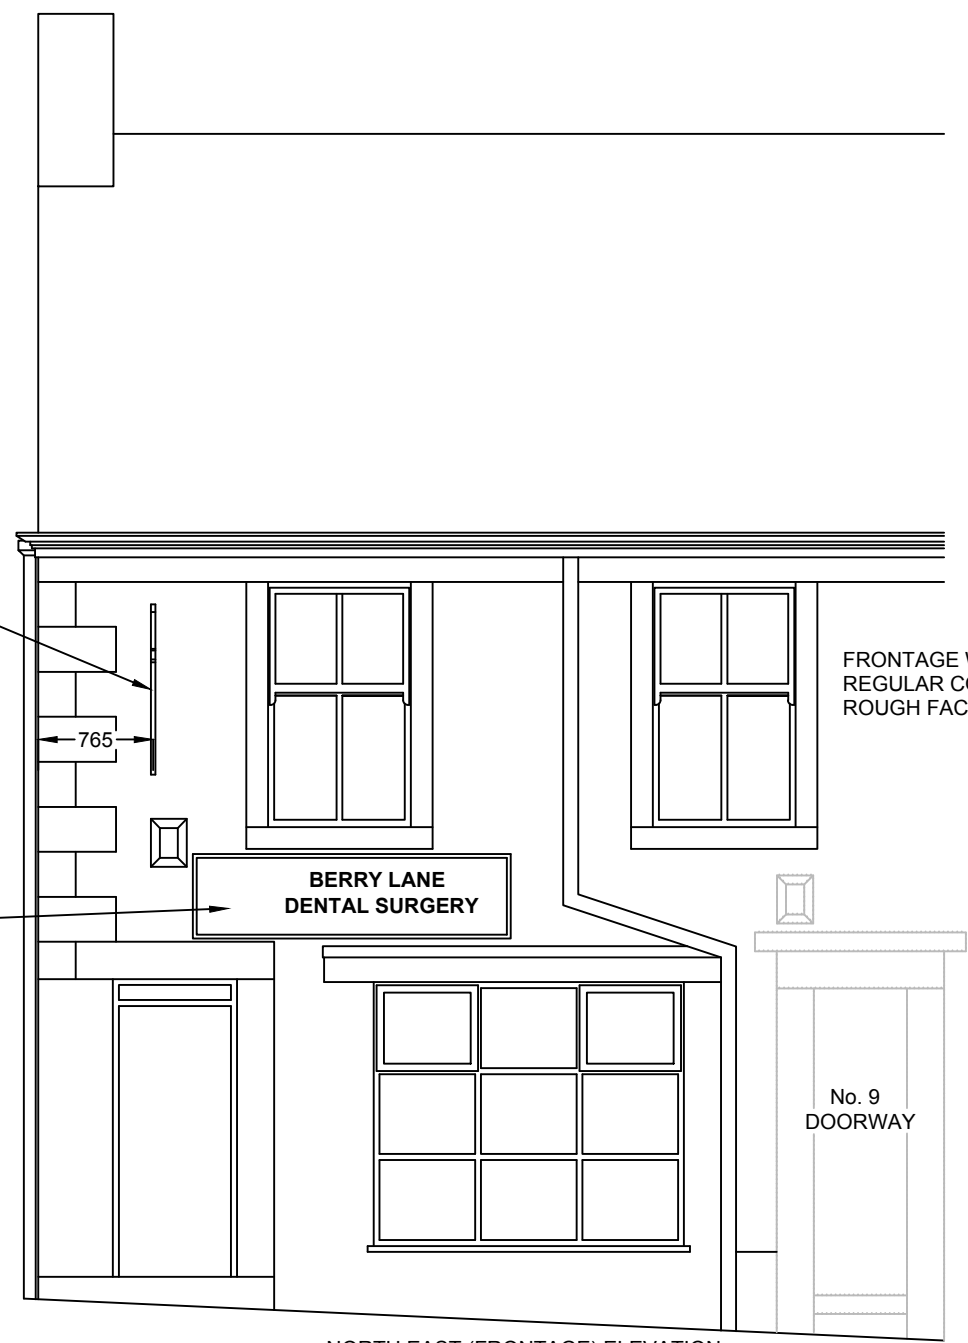

NORTH EAST (FRONTAGE) ELEVATION

EXISTING FRONTAGE SIGN

PROPOSED ADDITIONAL SIGNAGE  
 AT LONGRIDGE DENTAL SURGERY  
 7, BERRY LANE, LONGRIDGE, PR3 3JA  
 CLIENT: MR. NICHOLAS S. RICHARDSON BDS.  
 DRAWN: JOHN JACKSON. SCALE 1:50