
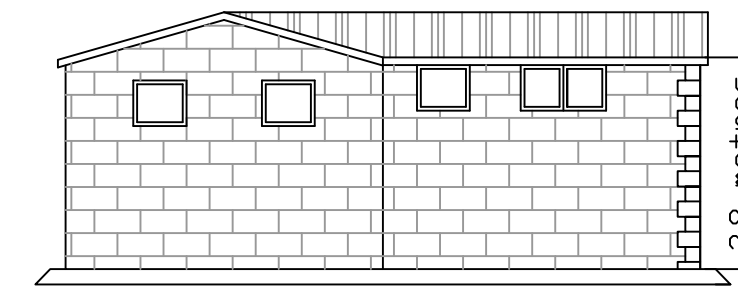



Building 1 As Existing

North Facing Elevation


East Facing Elevation

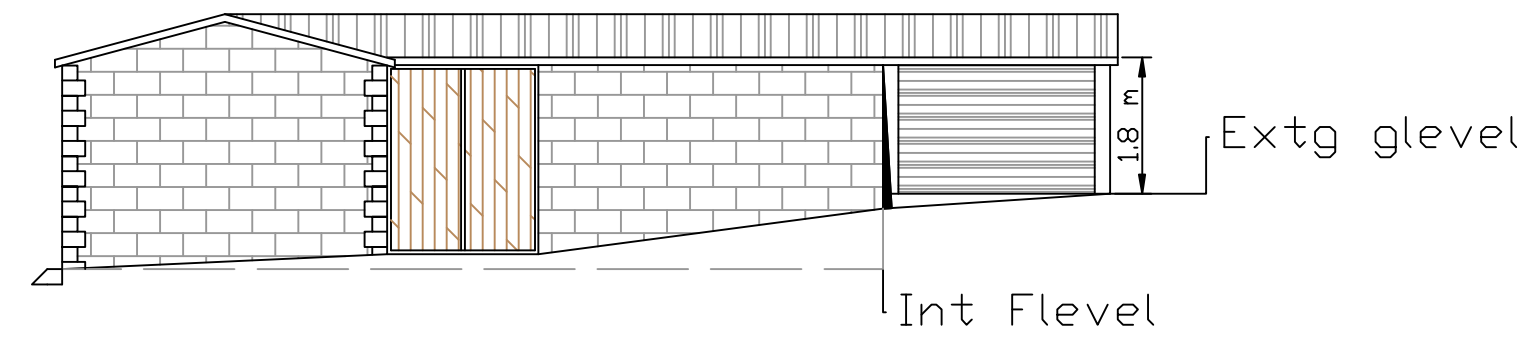


South Facing Rear Elevation

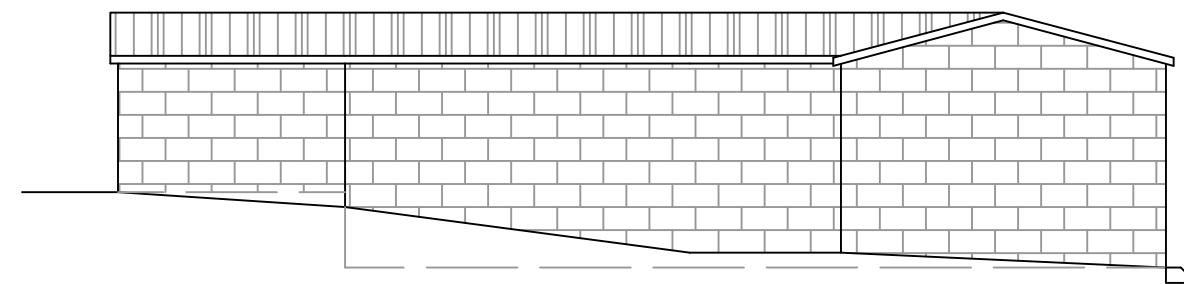


West Facing Elevation

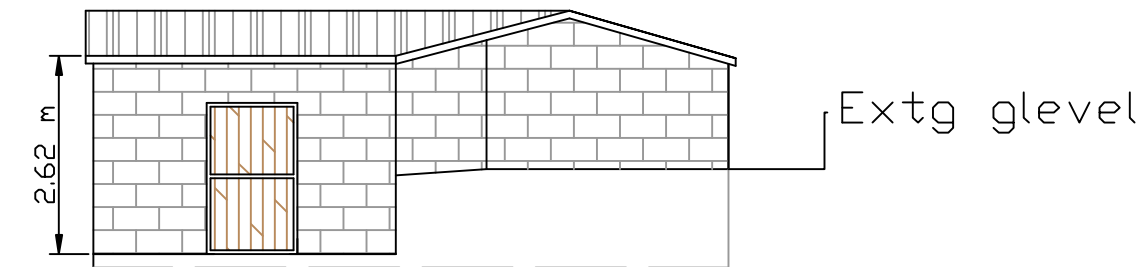






Extg Floor Plan

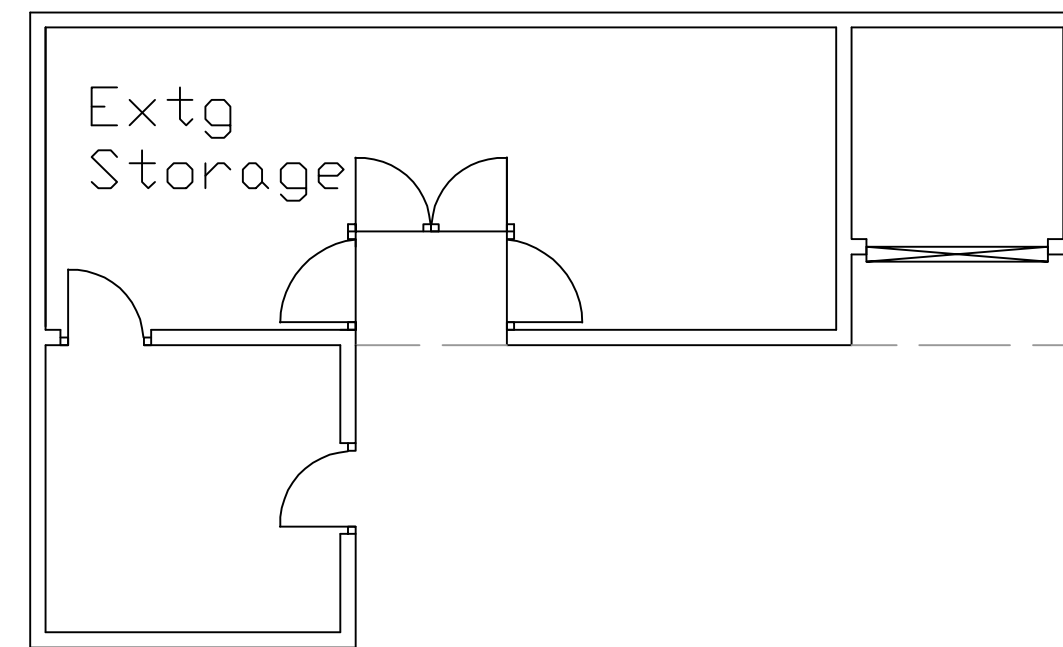

Extg Roof Plan

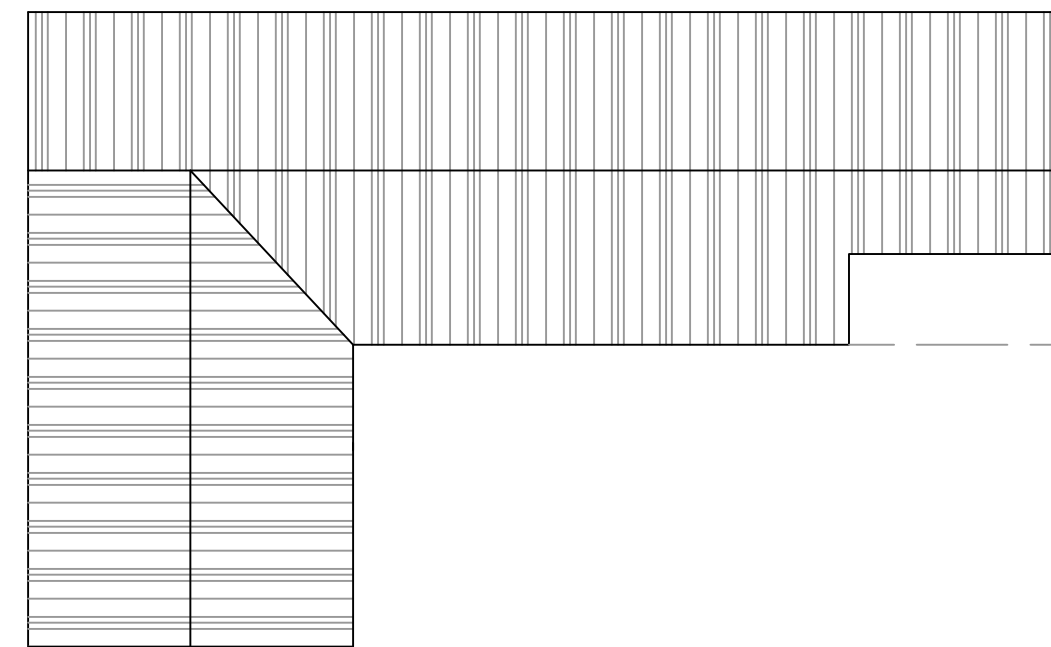

As Proposed

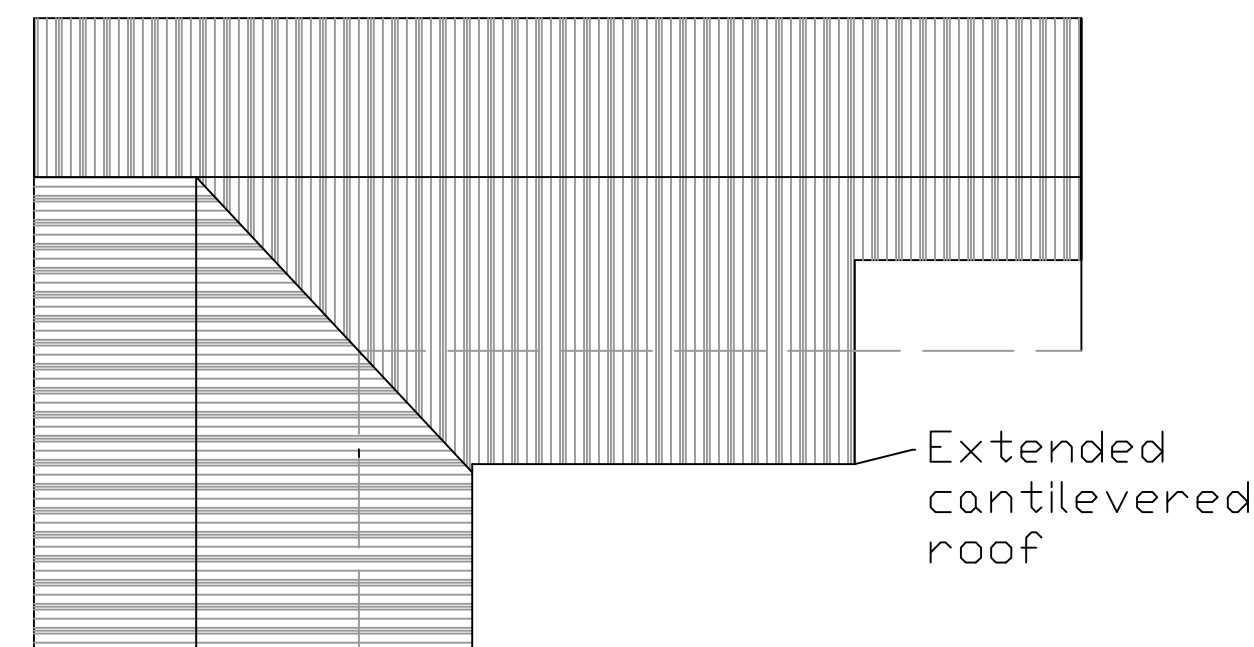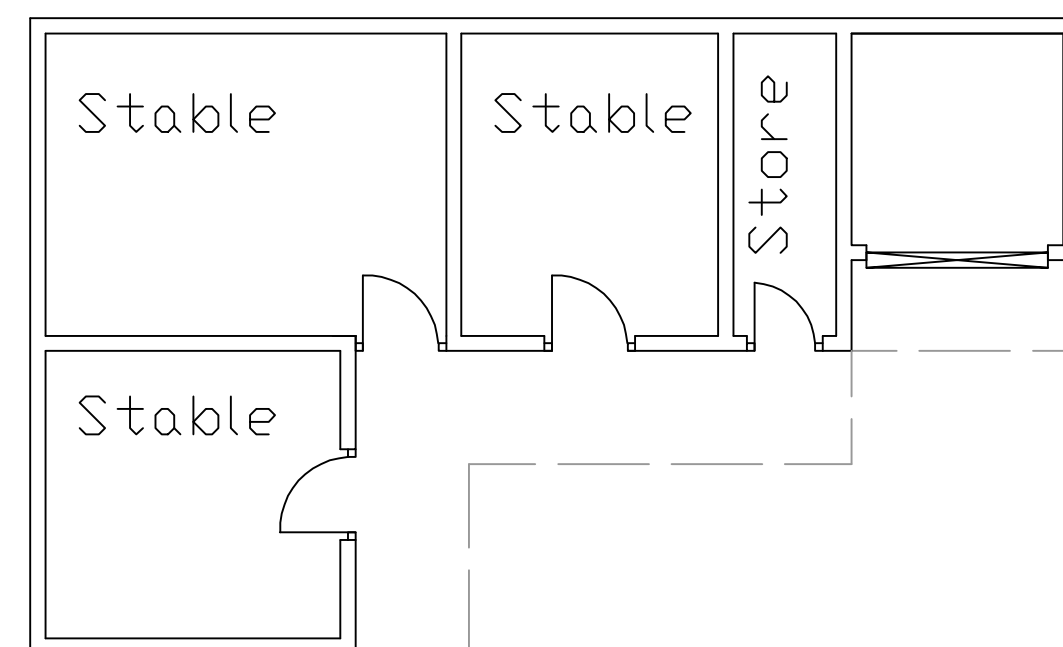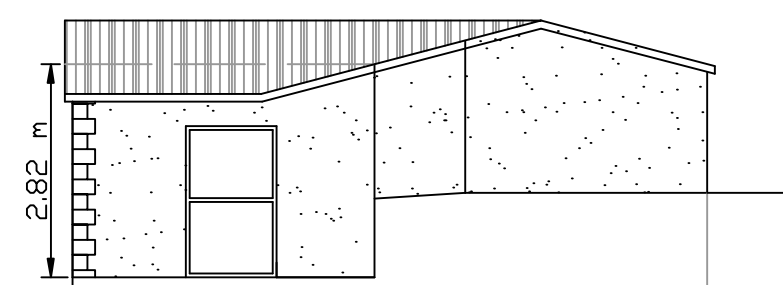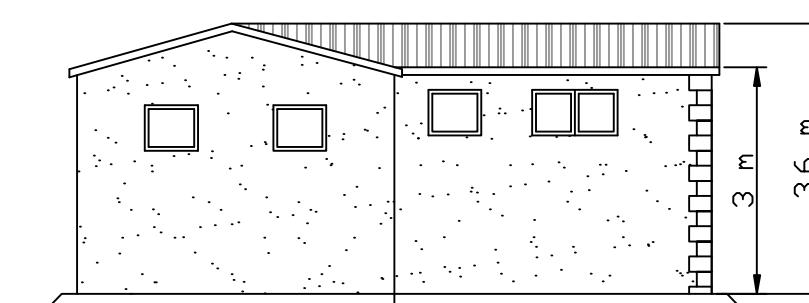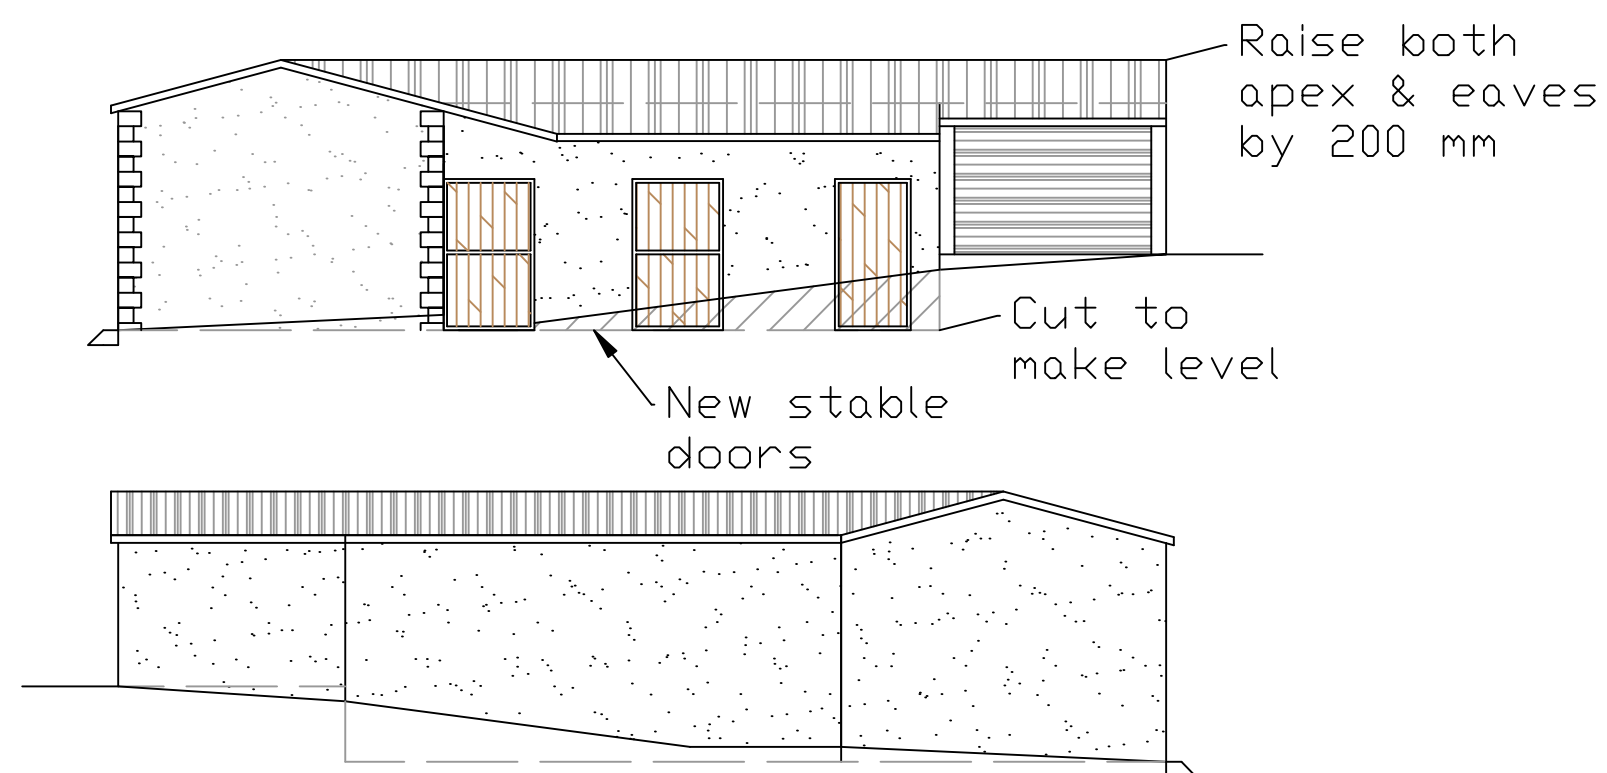

Existing Materials

Block
Construction
under fibre
sheeting roof.
stone quoins.

Proposed Materials

White painted
render over
extg block.
Timber framed
doors.
Fibre sheeting
for roof