
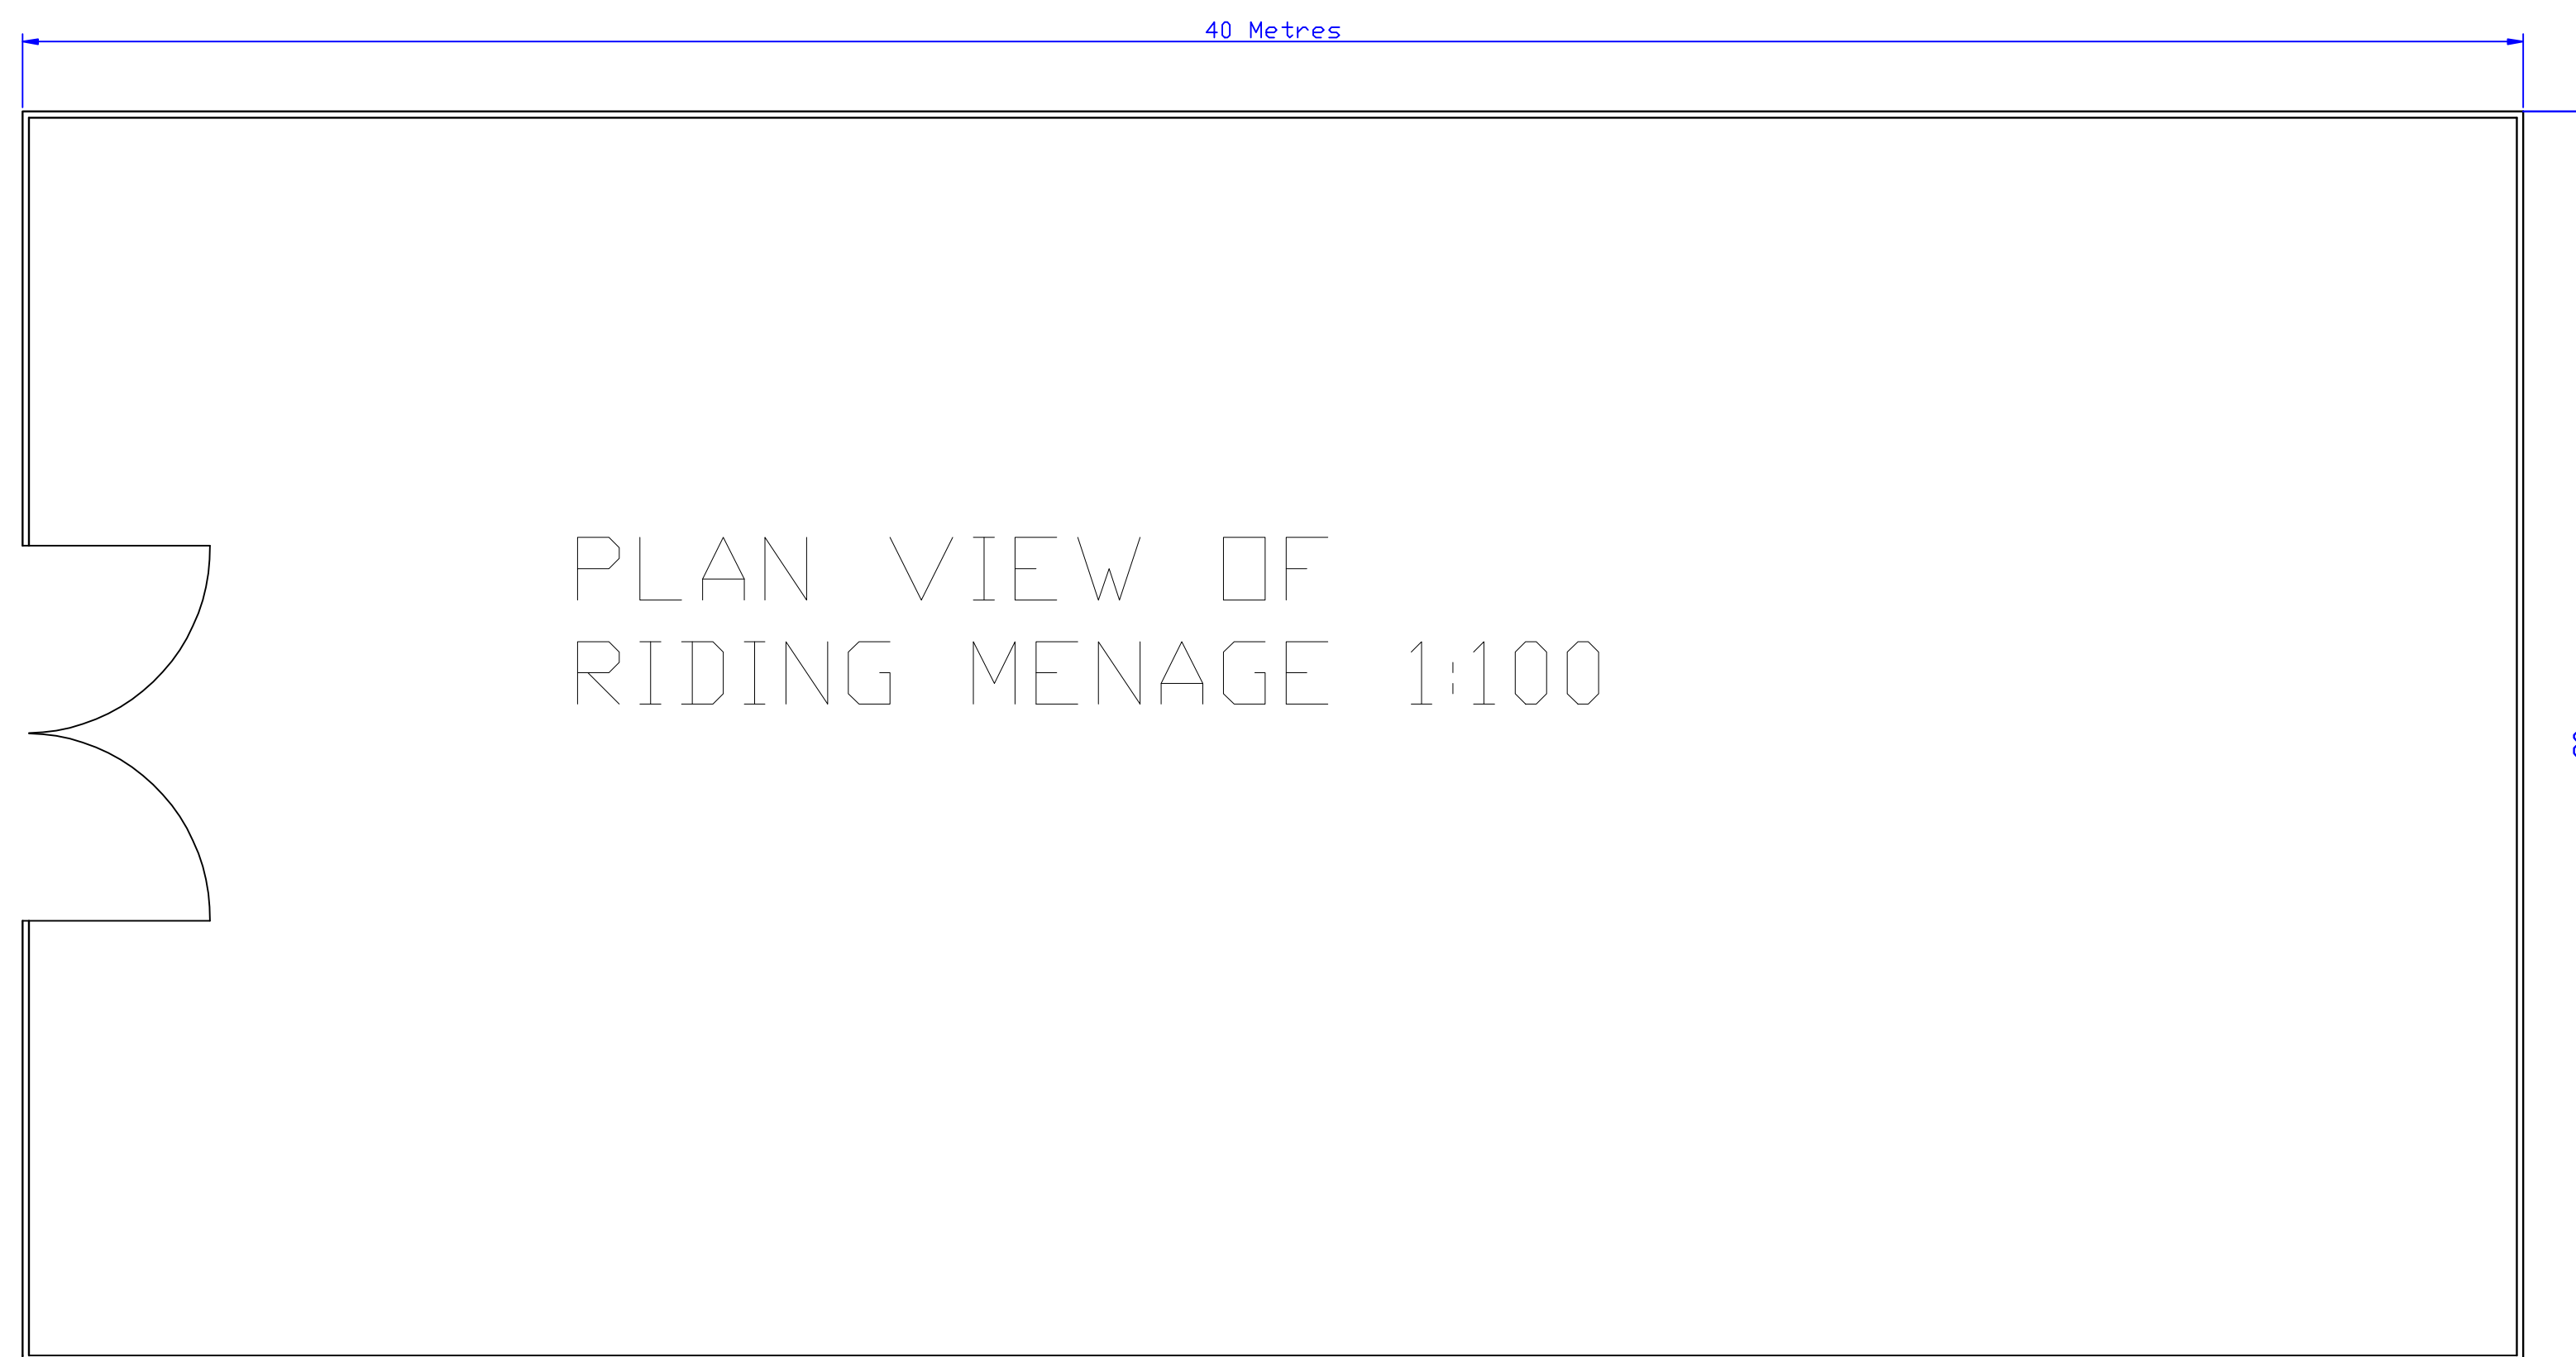
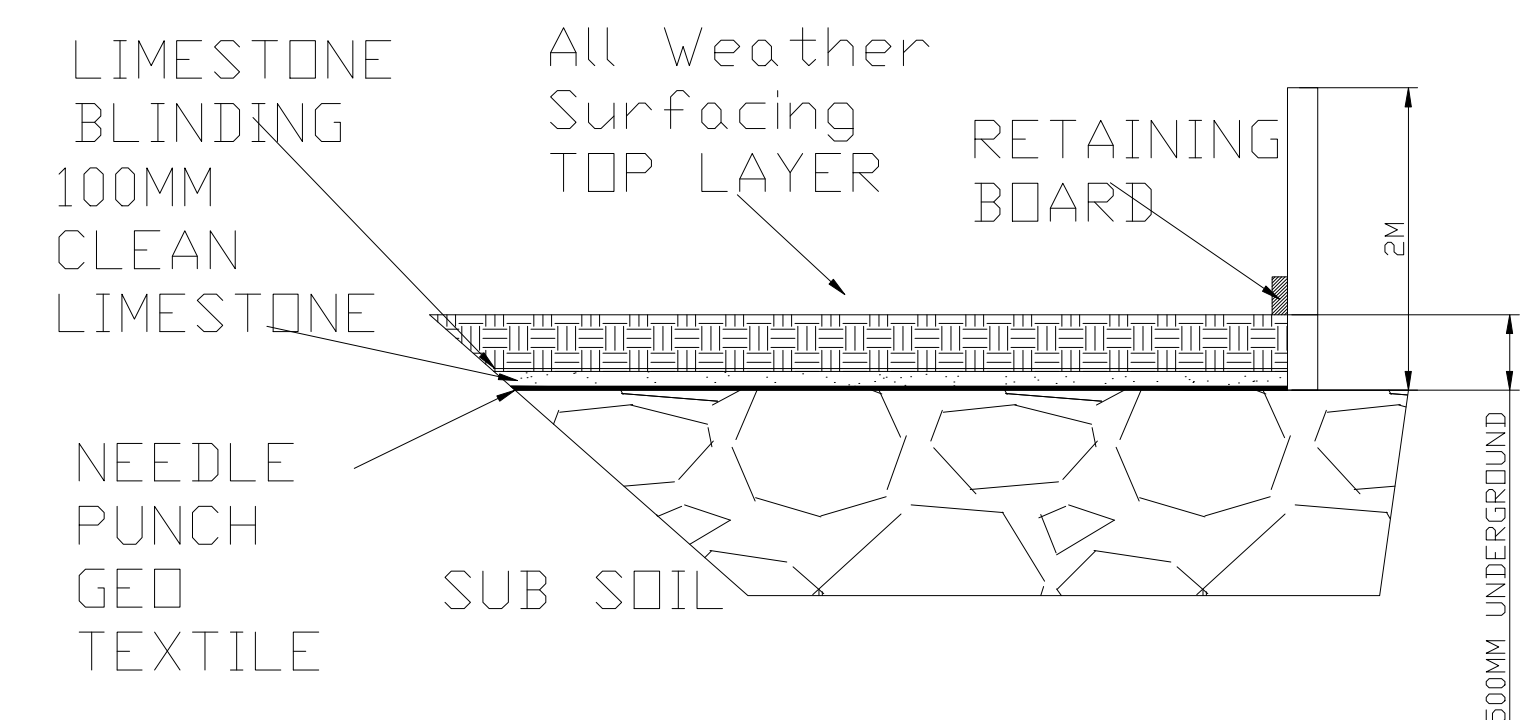


C/S TO SHOW TYPICAL
CONSTRUCTION OF SAND PADDOCK 1:50

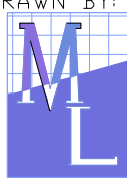

TYPICAL DETAIL OF POST AND
RAIL TIMBER FENCING TO
BOUNDARY OF PROPOSED SAND
PADDOCK (SCALE 1:100)

DRAWN BY:  5 Bobbin Mill Cottages, Stubbins Lane, Cloughton-on-Brook, Preston PR3 0PL Telephone: 01995 640135 Mobile: 07813296287 e-mail: mal@mjplanning.co.uk	Menage Plans		DATE:10/02/2017
	Proposal: Changes to Extg Buildings, new stable building & new riding arena.		DWG NO. LG/GL/3207SB
	Site Address: 7 Saccary Ln, Mellor, Blackburn, BB1 9DL		SCALE:1:100 & PAPER SIZE A1
	Applicant: Gillian Laughlin		